

The Long Barn, High House Farm, Shere,  
Guildford, Surrey, GU5 9BU T: 01306 731180  
M:07818 422080  
E:info@simonbestassociates.com  
www.simonbestassociates.com

**Sheet Title:** Location Plan  
**Client:** Hamish & Rosana  
**Address:** Ponds House Farm, Ponds Lane, GU5 9JL  
**Drawing Title:** Planning Application Document  
**Scale:** 1:2500 @ A3  
**Date:** November 2023





**EXISTING SITE PLAN**  
1:250



The Long Barn, High House Farm, Shere,  
Guildford, Surrey, GU5 9BU T: 01306 731180  
M:07818 422080  
E:info@simonbestassociates.com  
www.simonbestassociates.com

Copyright © 2019 Simon Best Associates Ltd. All rights reserved.

**Sheet Title:** Existing Site Plan  
**Client:** Hamish & Rosana  
**Address:** Ponds House Farm, Ponds Lane, GU5 9JL  
**Drawing Title:** Planning Application Document  
**Scale:** 1:250 @ A3  
**Date:** November 2023

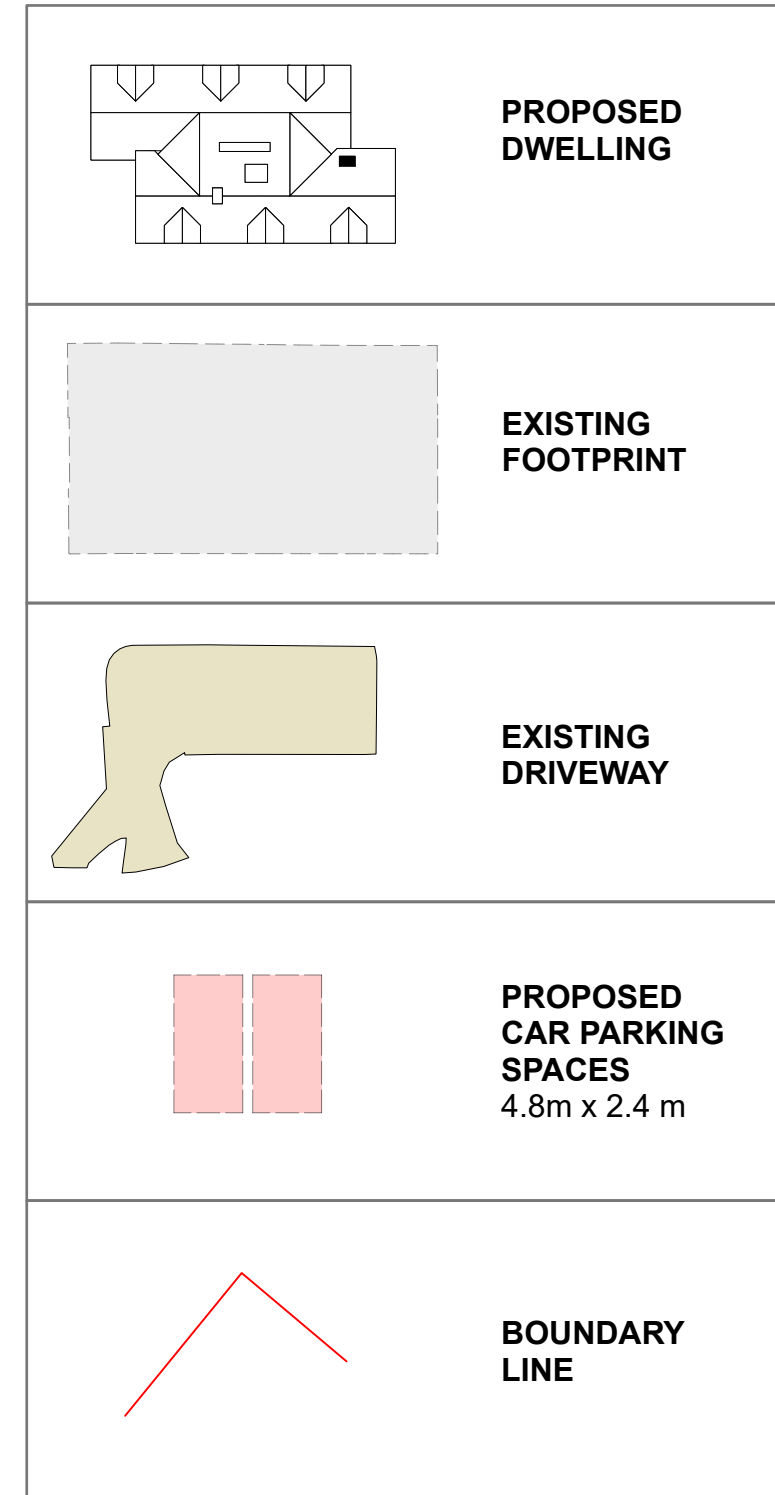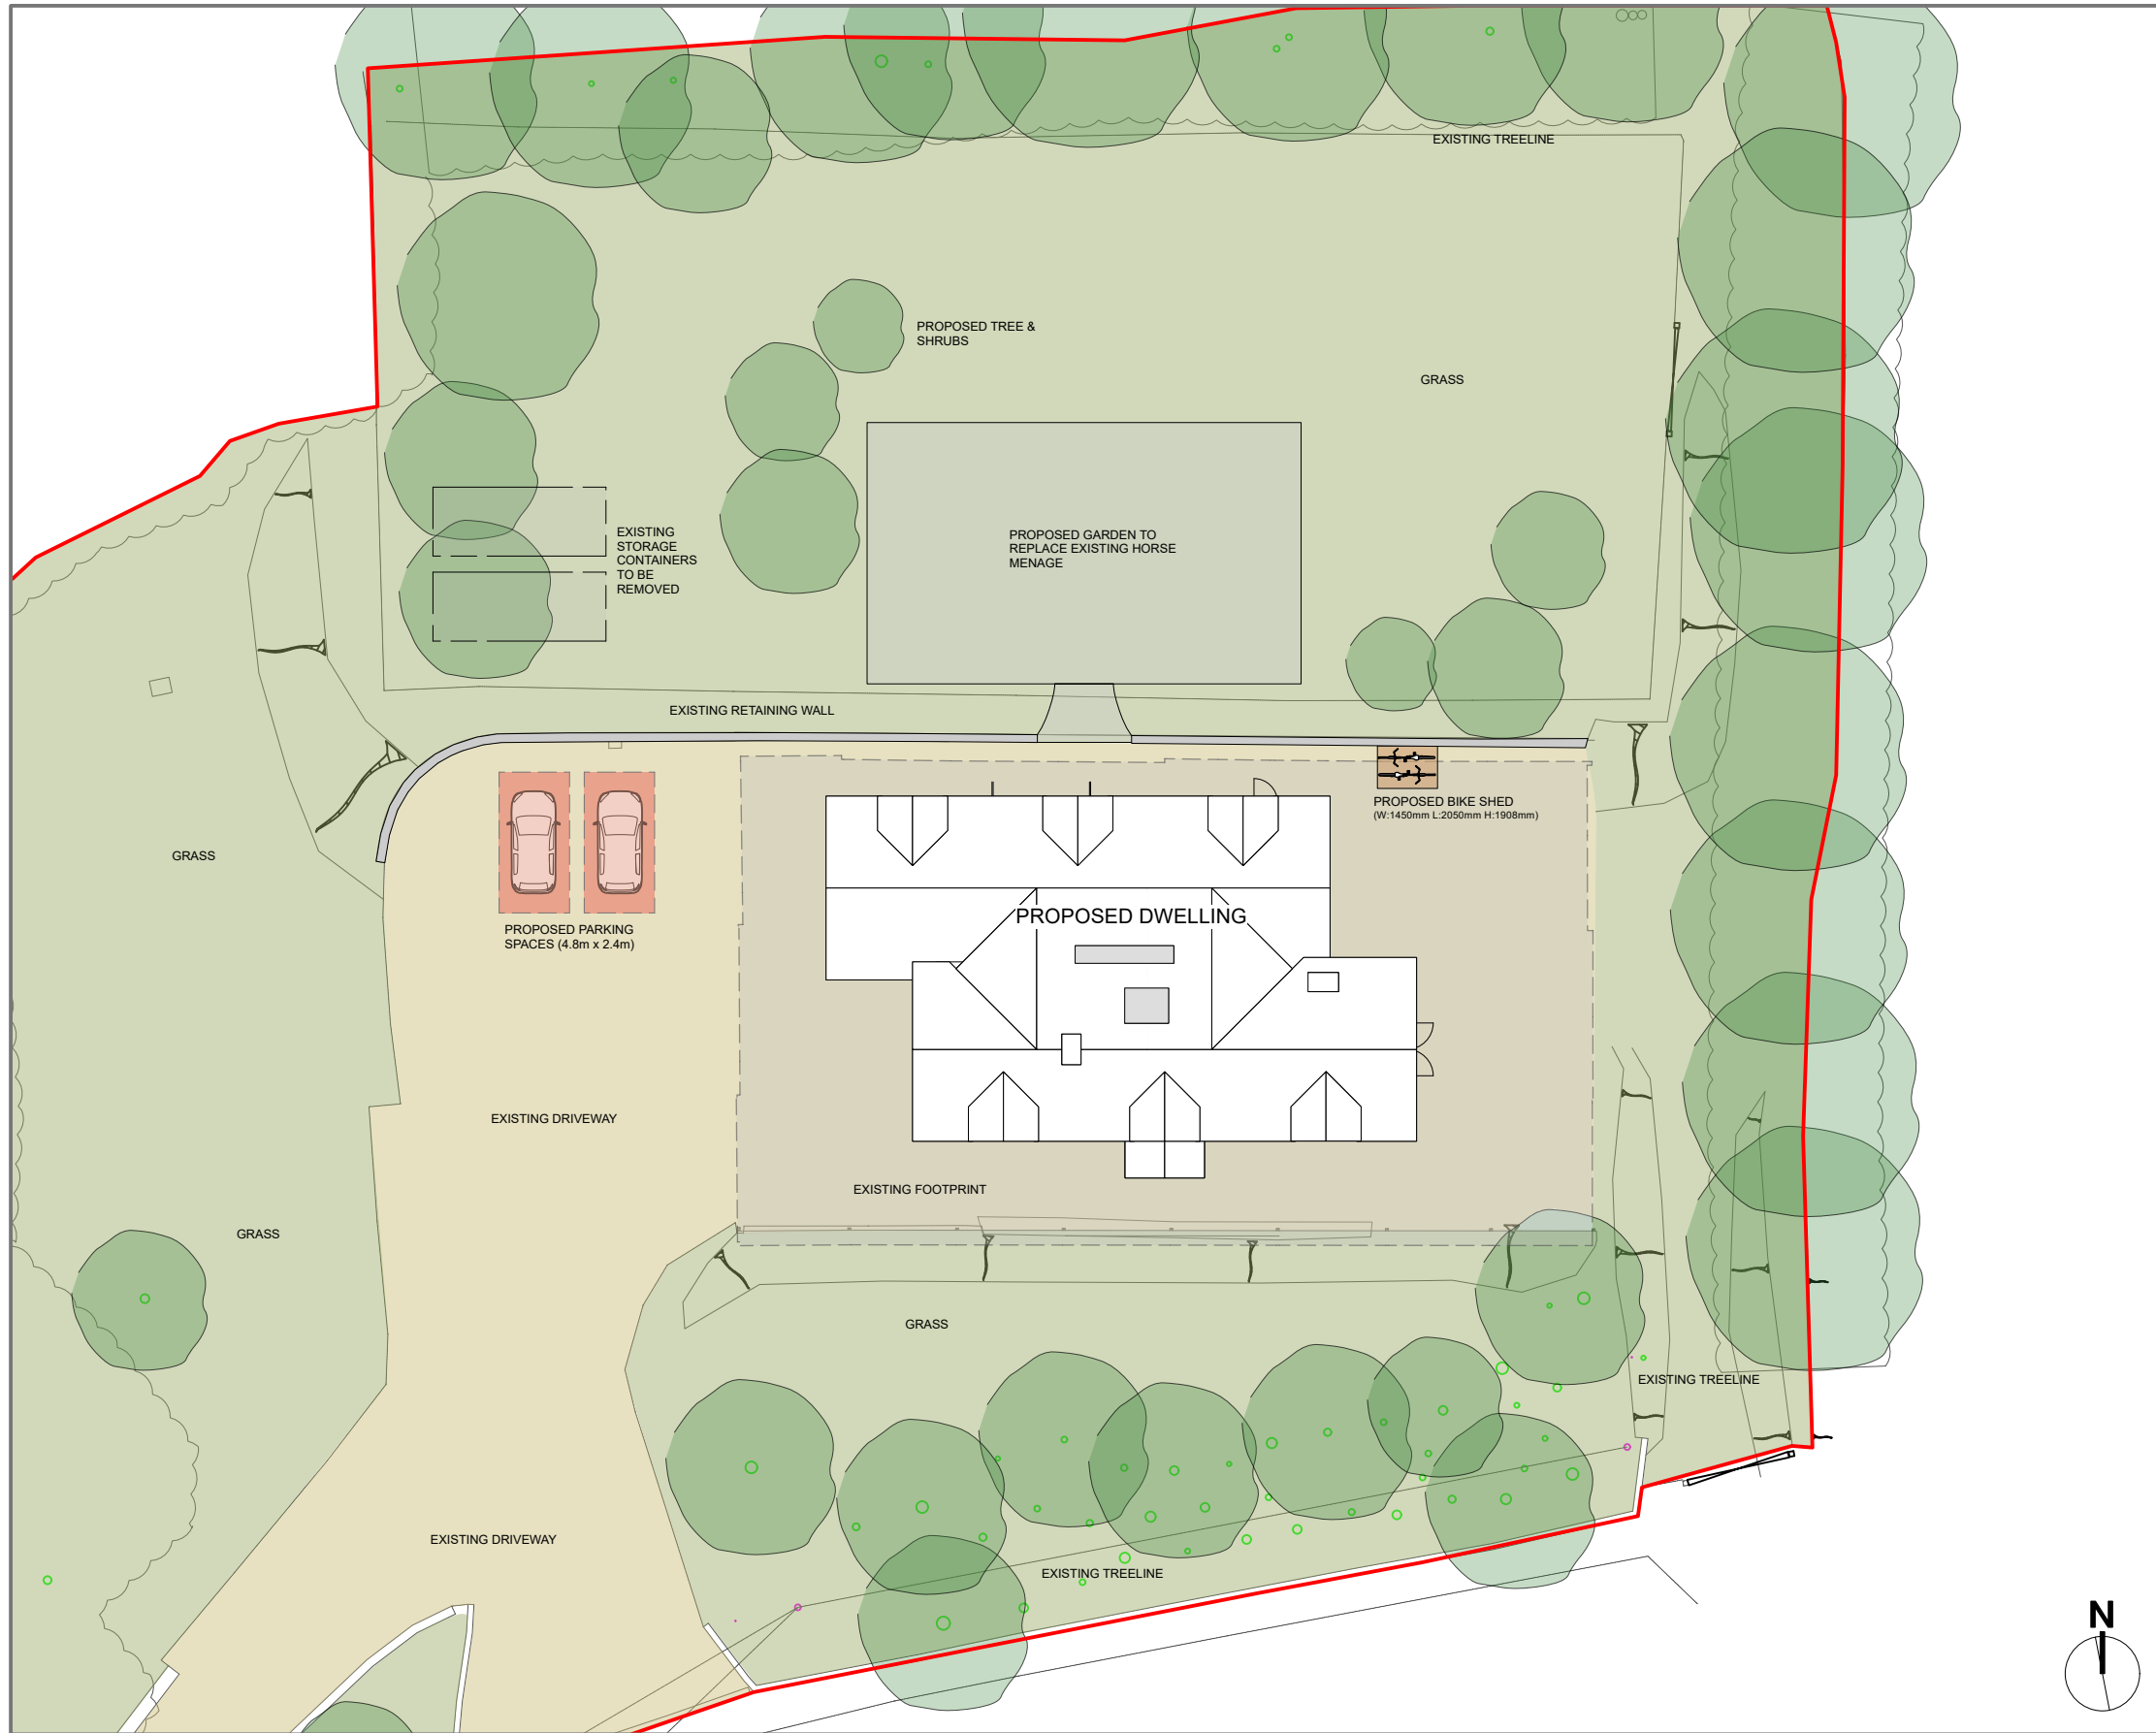

**PROPOSED SITE PLAN**  
1:250




The Long Barn, High House Farm, Shere,  
Guildford, Surrey, GU5 9BU T: 01306 731180  
M:07818 422080  
E:info@simonbestassociates.com  
[www.simonbestassociates.com](http://www.simonbestassociates.com)


Copyright © 2019 Simon Best Associates Ltd. All rights reserved.

**Sheet Title:** Proposed Site Plan  
**Client:** Hamish & Rosana  
**Address:** Ponds House Farm, Ponds Lane, GU5 9JL  
**Drawing Title:** Planning Application Document  
**Scale:** 1:250 @ A3  
**Date:** November 2023


Should there be any conflict between details and measurements on this or any other Simon Best Associates drawing, Simon Best Associates should be informed prior to construction on site. Until full approval of both planning and building regulations have been granted all drawings are preliminary and are not for construction. If any work commences prior to approval being granted it is entirely at his/her own risk. This Drawing is Subject to Copyright ©. All drawings remain the copyright of Simon Best Associates Ltd and may not be copied or reproduced without written consent of Simon Best Associates Ltd.

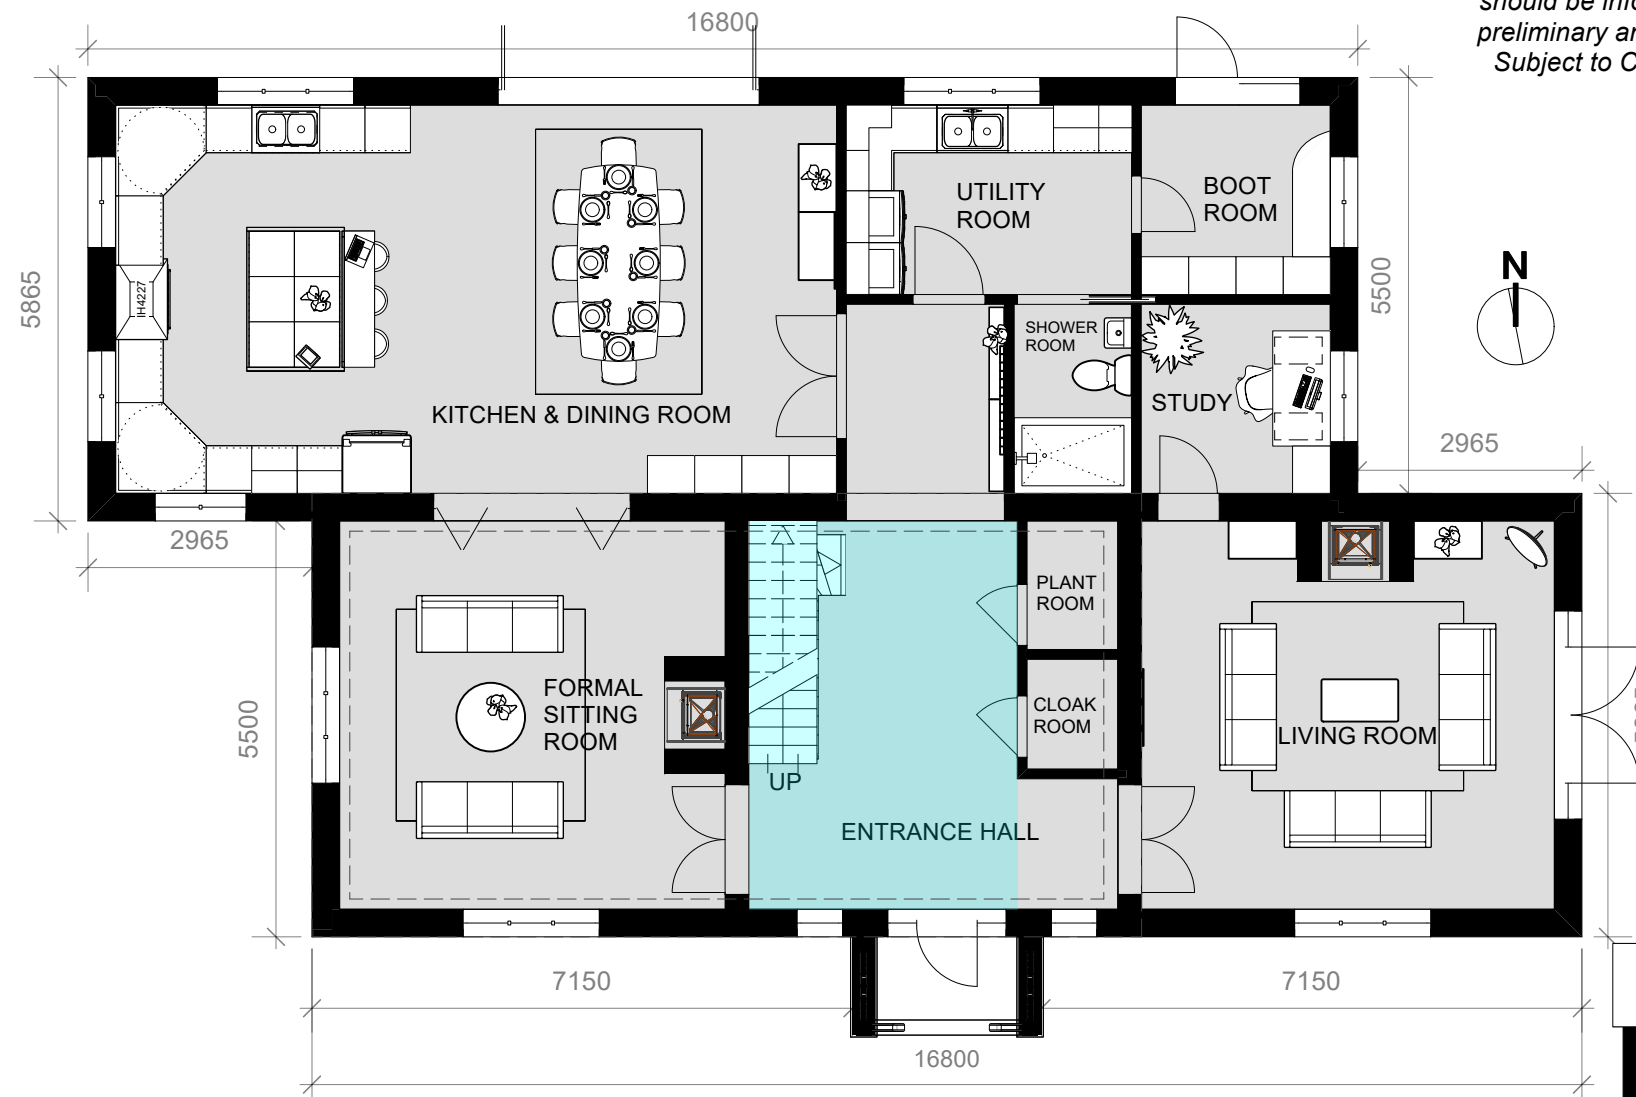

**1 PROPOSED GROUND FLOOR**  
Scale: 1:100

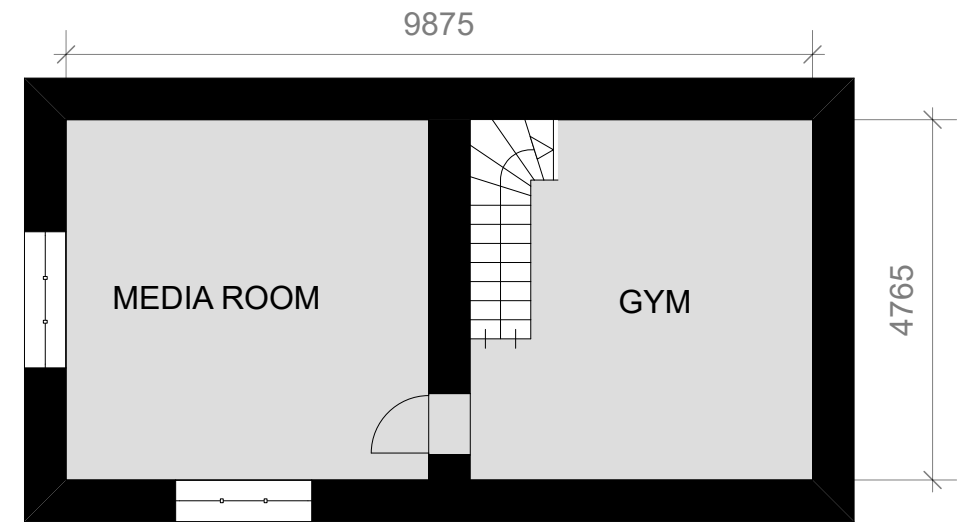

**3 PROPOSED CELLAR**  
Scale: 1:100

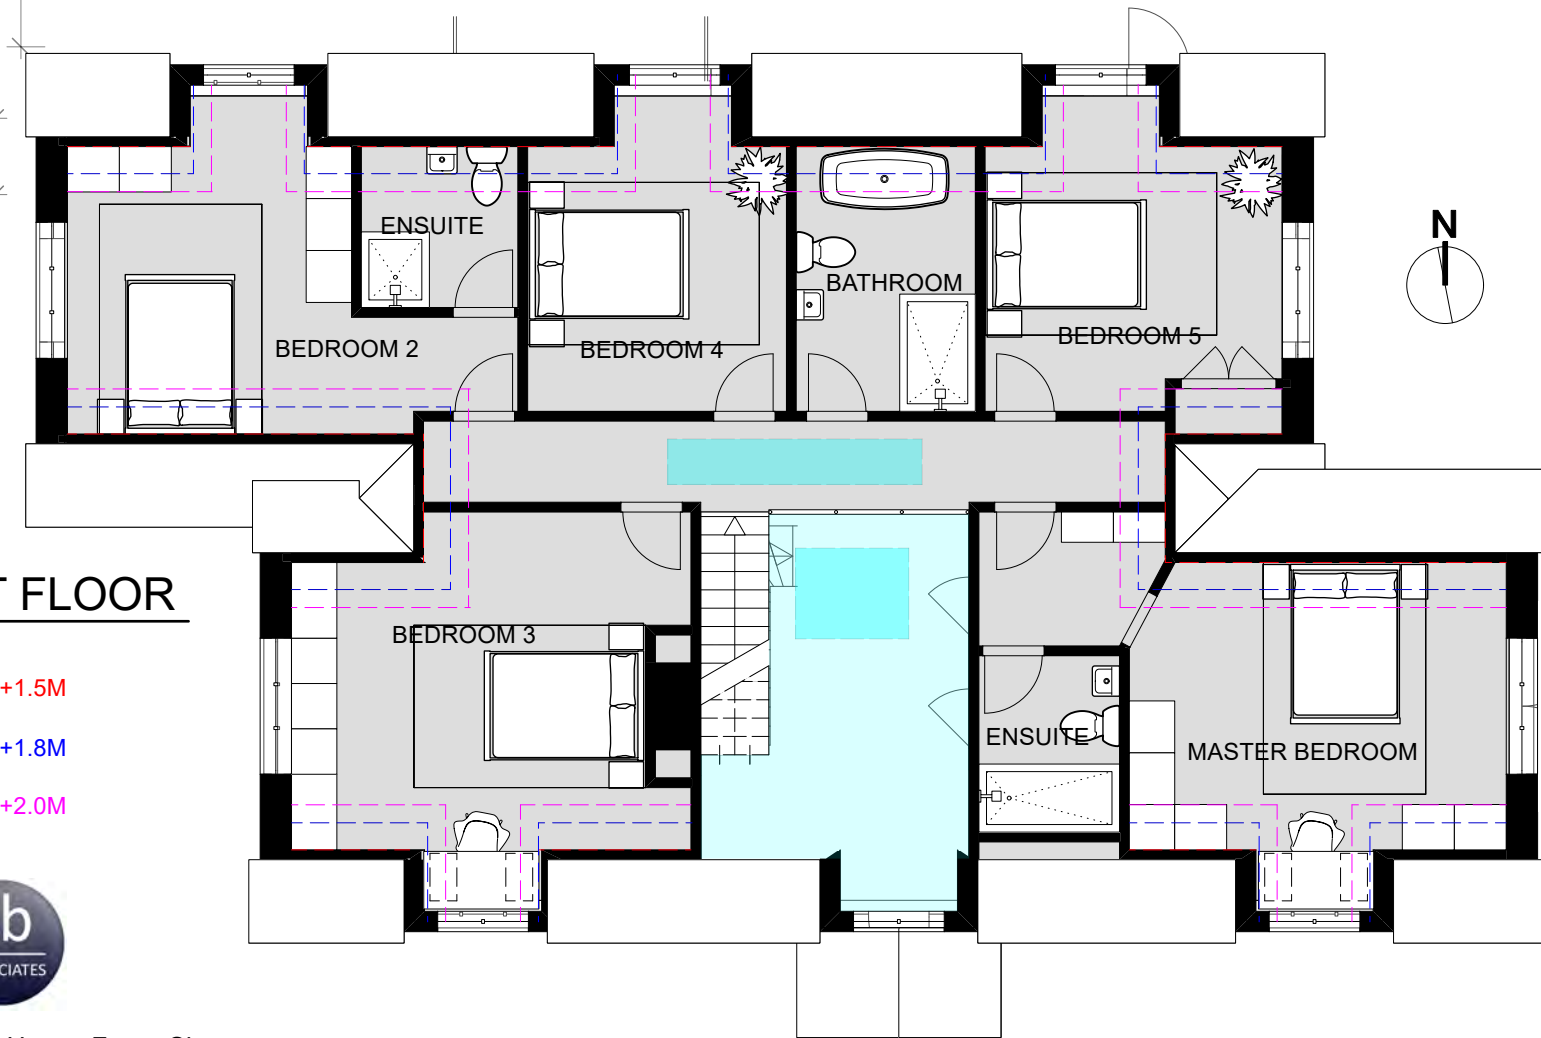

**2 PROPOSED FIRST FLOOR**  
Scale: 1:100


- +1.5M
- +1.8M
- +2.0M



The Long Barn, High House Farm, Shere,  
Guildford, Surrey, GU5 9BU T: 01306 731180  
M:07818 422080  
E:info@simonbestassociates.com  
www.simonbestassociates.com



**Sheet Title:** Proposed Cellar, Ground & First Floor Plans  
**Client:** Hamish & Rosana  
**Address:** Ponds House Farm, Ponds Lane, GU5 9JL  
**Drawing Title:** Planning Application Document  
**Scale:** 1:100 @ A3  
**Date:** November 2023

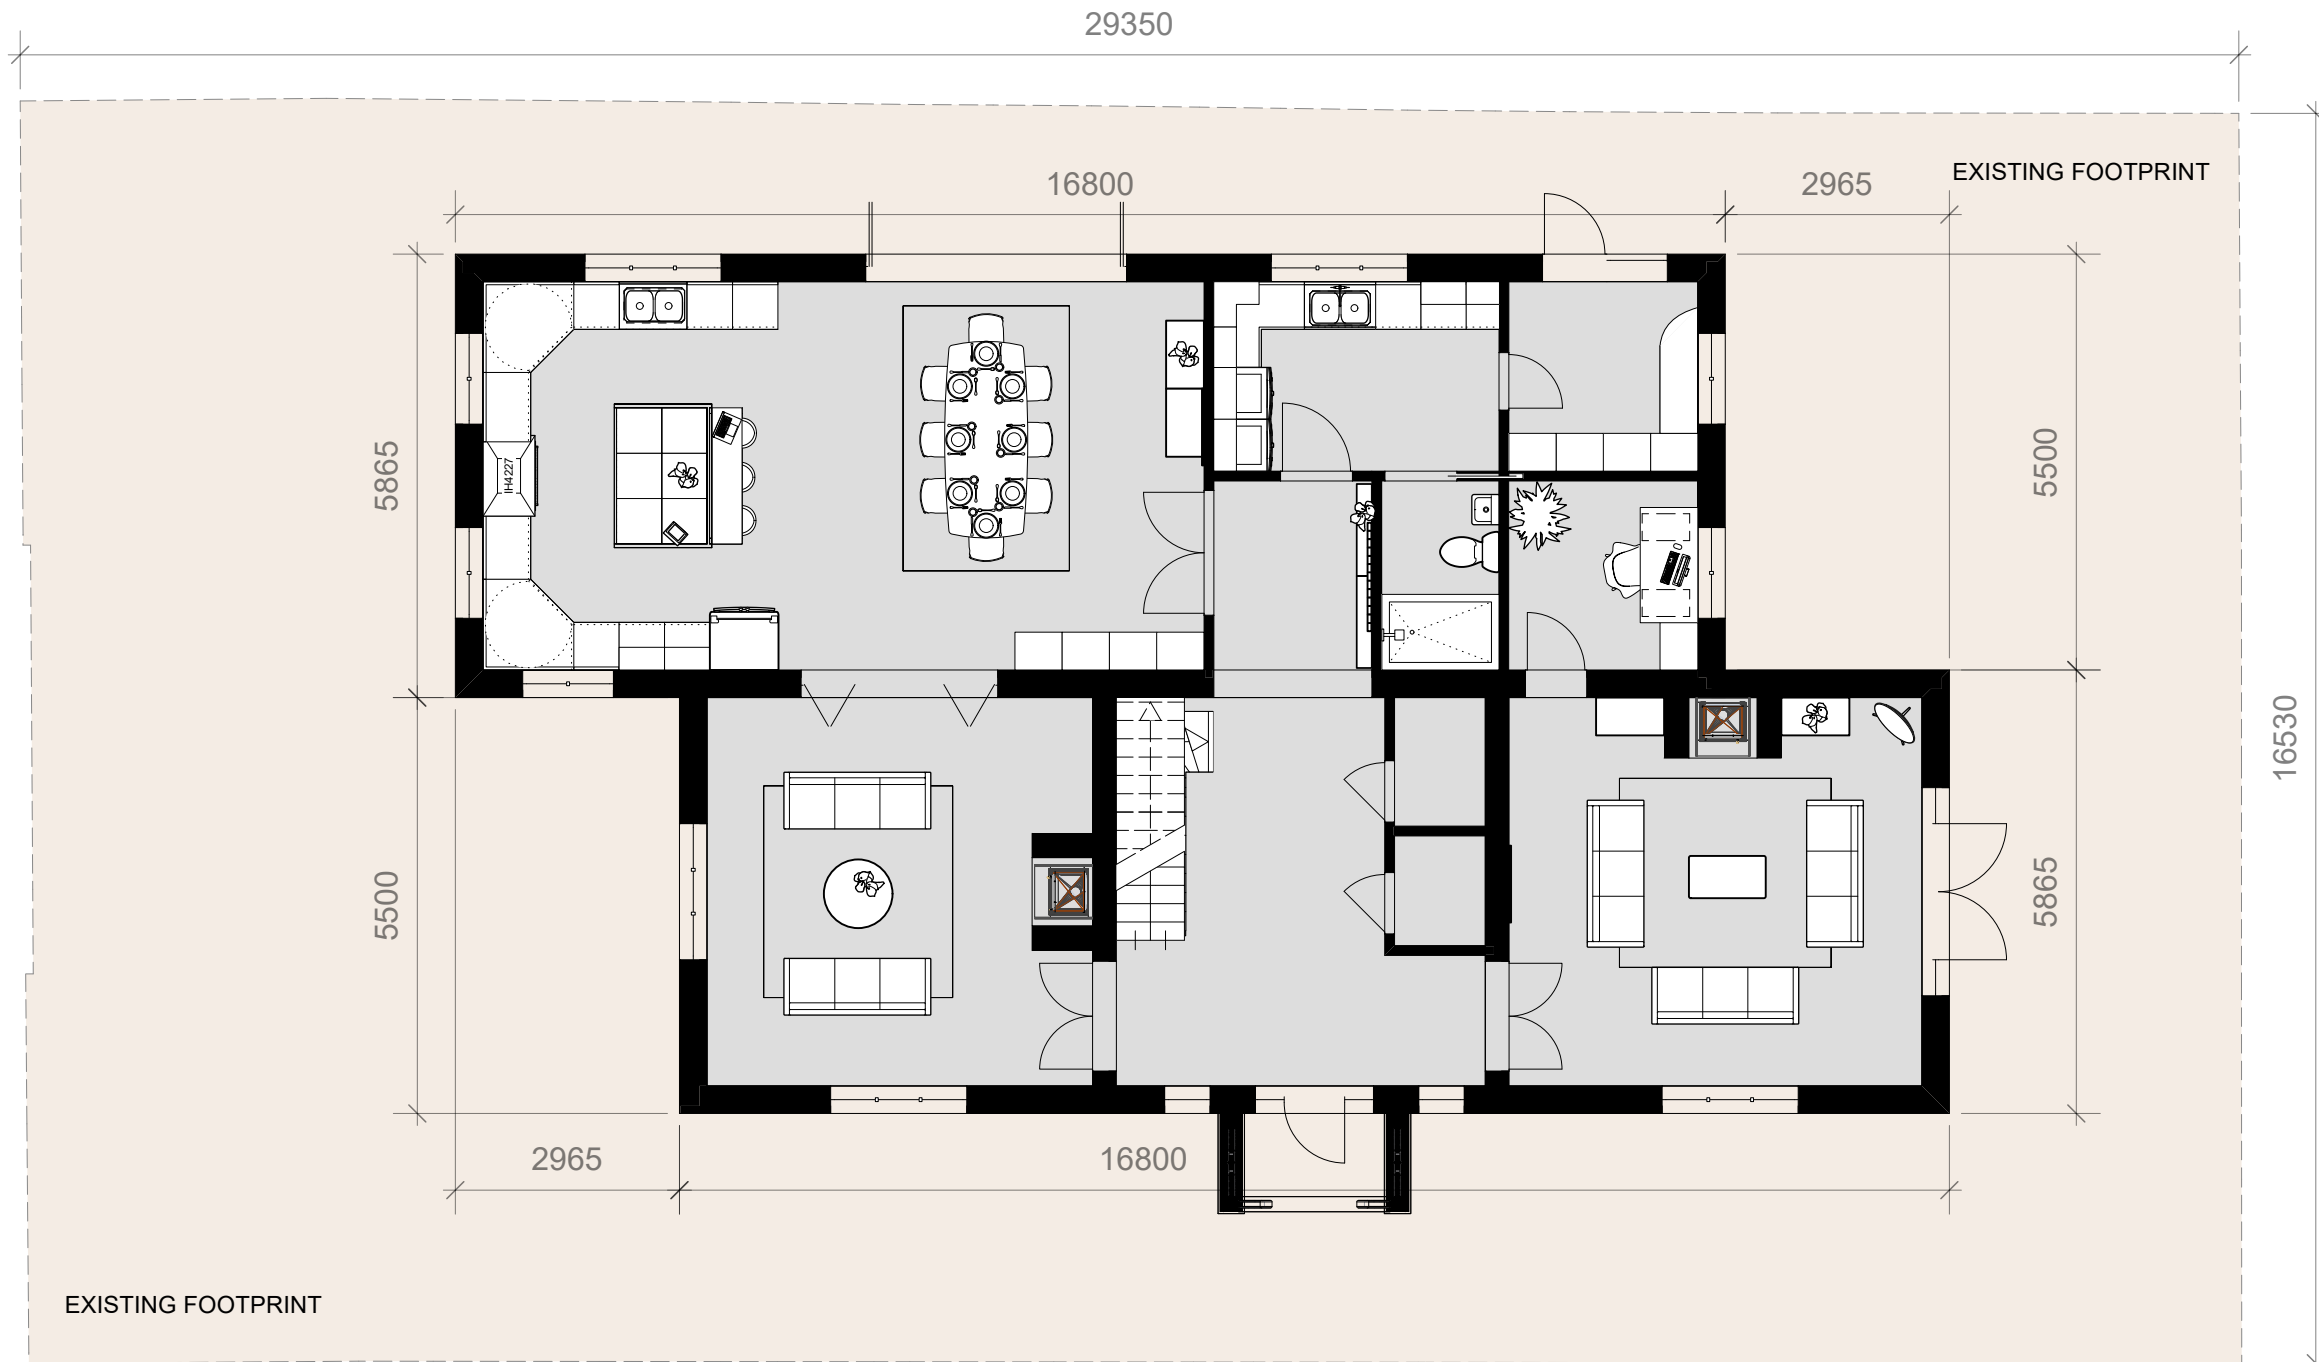


EXISTING FLOOR AREA : 486.4 sqm


PROPOSED FLOOR AREA : 195.2 sqm



The Long Barn, High House Farm, Shere,  
 Guildford, Surrey, GU5 9BU T: 01306 731180  
 M:07818 422080  
 E:info@simonbestassociates.com  
 www.simonbestassociates.com

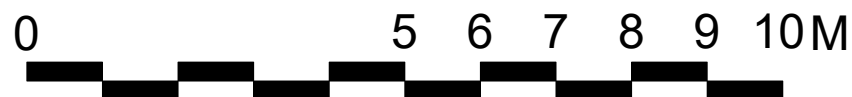

**Sheet Title:** Proposed Ground Floor Plan  
**Client:** Hamish & Rosana  
**Address:** Ponds House Farm, Ponds Lane, GU5 9JL  
**Drawing Title:** Planning Application Document  
**Scale:** 1:100 @ A3  
**Date:** November 2023

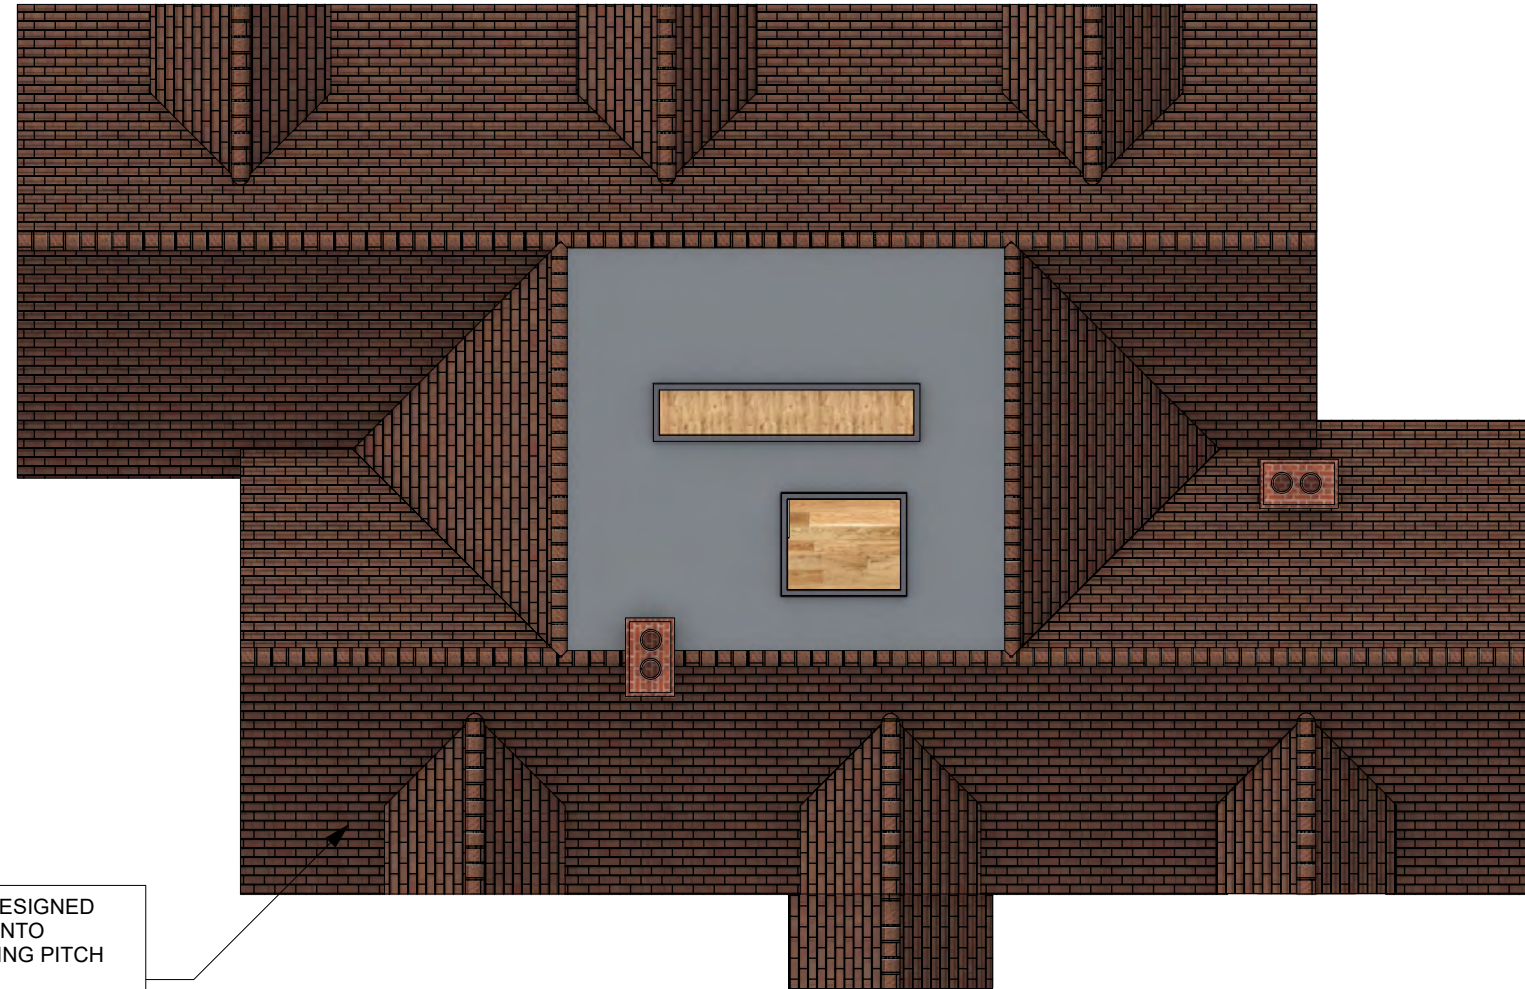

PURPOSE DESIGNED  
BAT TILES ONTO  
SOUTH-FACING PITCH  
ROOF

4 PROPOSED ROOF PLAN  
Scale: 1:100



The Long Barn, High House Farm, Shere,  
Guildford, Surrey, GU5 9BU T: 01306 731180  
M:07818 422080  
E:info@simonbestassociates.com  
www.simonbestassociates.com





1 PROPOSED FRONT ELEVATION  
Scale: 1:100




3 PROPOSED SIDE ELEVATION  
Scale: 1:100



2 PROPOSED REAR ELEVATION  
Scale: 1:100



4 PROPOSED SIDE ELEVATION  
Scale: 1:100

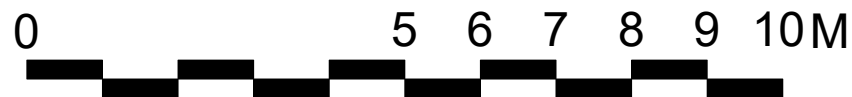

The Long Barn, High House Farm, Shere,  
Guildford, Surrey, GU5 9BU T: 01306 731180  
M:07818 422080  
E:info@simonbestassociates.com  
www.simonbestassociates.com



The Long Barn, High House Farm, Shere,  
Guildford, Surrey, GU5 9BU T: 01306 731180  
M:07818 422080  
E:info@simonbestassociates.com  
www.simonbestassociates.com

**Sheet Title:** Proposed Street Scene  
**Client:** Hamish & Rosana  
**Address:** Ponds House Farm, Ponds Lane, GU5 9JL  
**Drawing Title:** Planning Application Document  
**Scale:** 1:100 @ A3  
**Date:** November 2023

