




**PL Sun Room Plan - As Existing**  
 1 : 100




**PL Sun Room - West Elevation - As Existing**  
 1 : 100

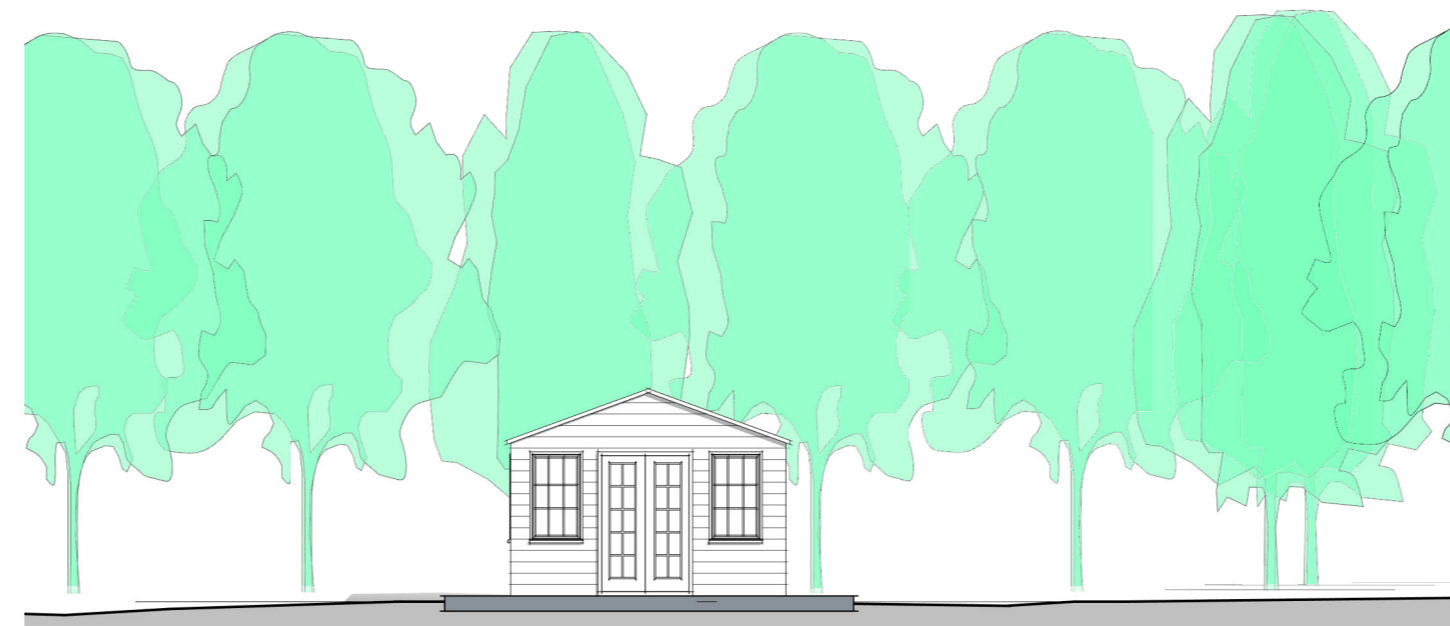


**PL Sun Room - North Elevation - As Existing**  
 1 : 100



**PL Sun Room - East Elevation - As Existing**  
 1 : 100

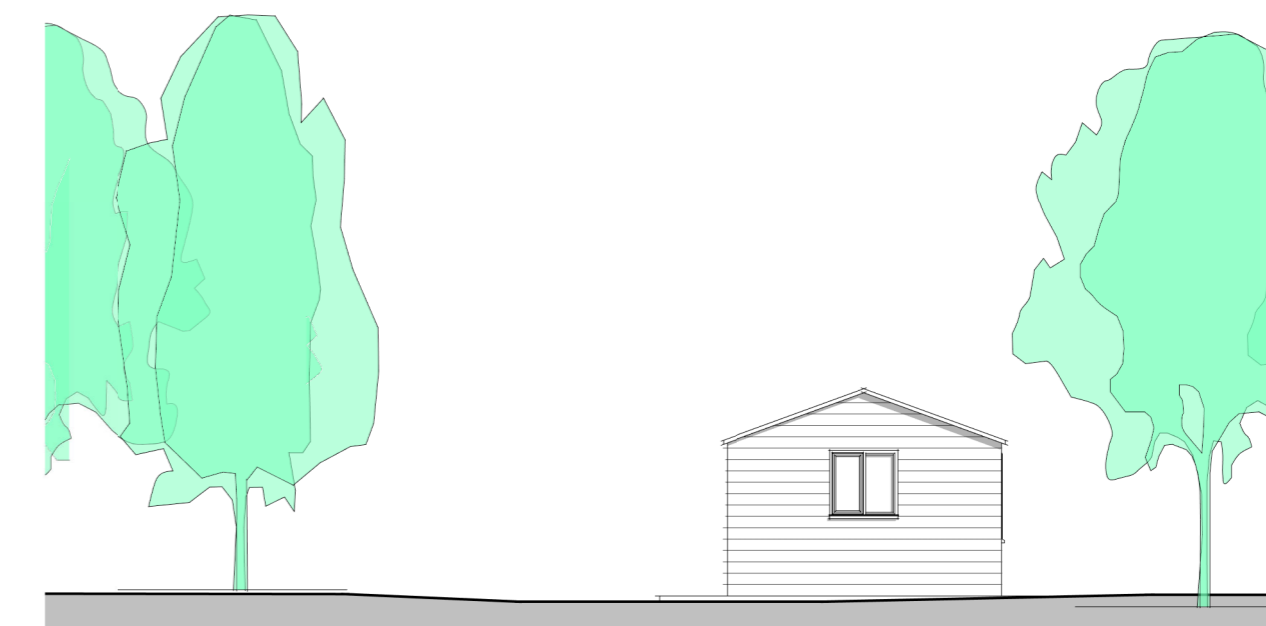

**PL Sun Room - South Elevation - As Existing**  
 1 : 100

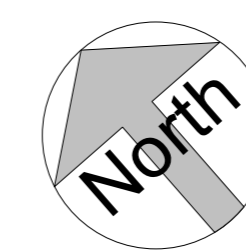

DRAWING NUMBER PREFIXED WITH  
**EX** = EXISTING DRAWING, NOT TO BE SCALED EXCEPT FOR PLANNING PURPOSES, BASED ON INFORMATION PROVIDED BY: [Check](#)  
**SK** = SKETCH DRAWING, INFORMAL DRAWING, NOT FOR OFFICIAL USE, NOT TO BE USED FOR PLANNING PURPOSES, NOT TO BE SCALED.  
**PL** = DRAWING TO ACCOMPANY A PLANNING APPLICATION, CAN BE SCALED FOR PLANNING PURPOSES ONLY, NOT FOR CONSTRUCTION/IFC.  
**BR** = DRAWING FOR A BUILDING REGULATION APPLICATION AND APPROVAL ONLY, USE GIVEN DIMENSION ONLY, NOT TO BE SCALED, IFC.  
**WD** = WORKING DRAWING, INCLUDES ADDITIONAL DETAIL OVER AND ABOVE BR DESIGNATION, USE GIVEN DIMENSION ONLY, NOT TO BE SCALED.

Scale: A1  
 To accompany a planning application

PROJECT TITLE: Replacement Summer House, May House The Knoll, Cranham, GL4 8HR Mr & Mrs Masheer		<b>HALZAC DESIGN LTD</b> ARCHITECTURAL DESIGN SERVICE 1 Whitgift Ct, George Park, Swindon, SN6 6HQ halzacdsgn@icloud.com halzacdsgn.co.uk 07801070166	
DRAWING: Sun Room - Plans and Elevations - As Existing		JOB NUMBER: 23-036	DRAWING NUMBER: PL03
SCALE @ A1: 1 : 100	DATE: Dec23	DRAWN BY: CR	REV: 01
LATEST REVISION:			