




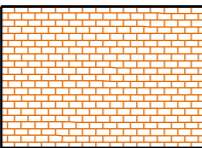
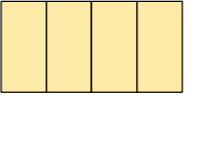

This line will measure 100mm when printed at the correct scale & paper size


This line will measure 100mm when printed at the correct scale & paper size

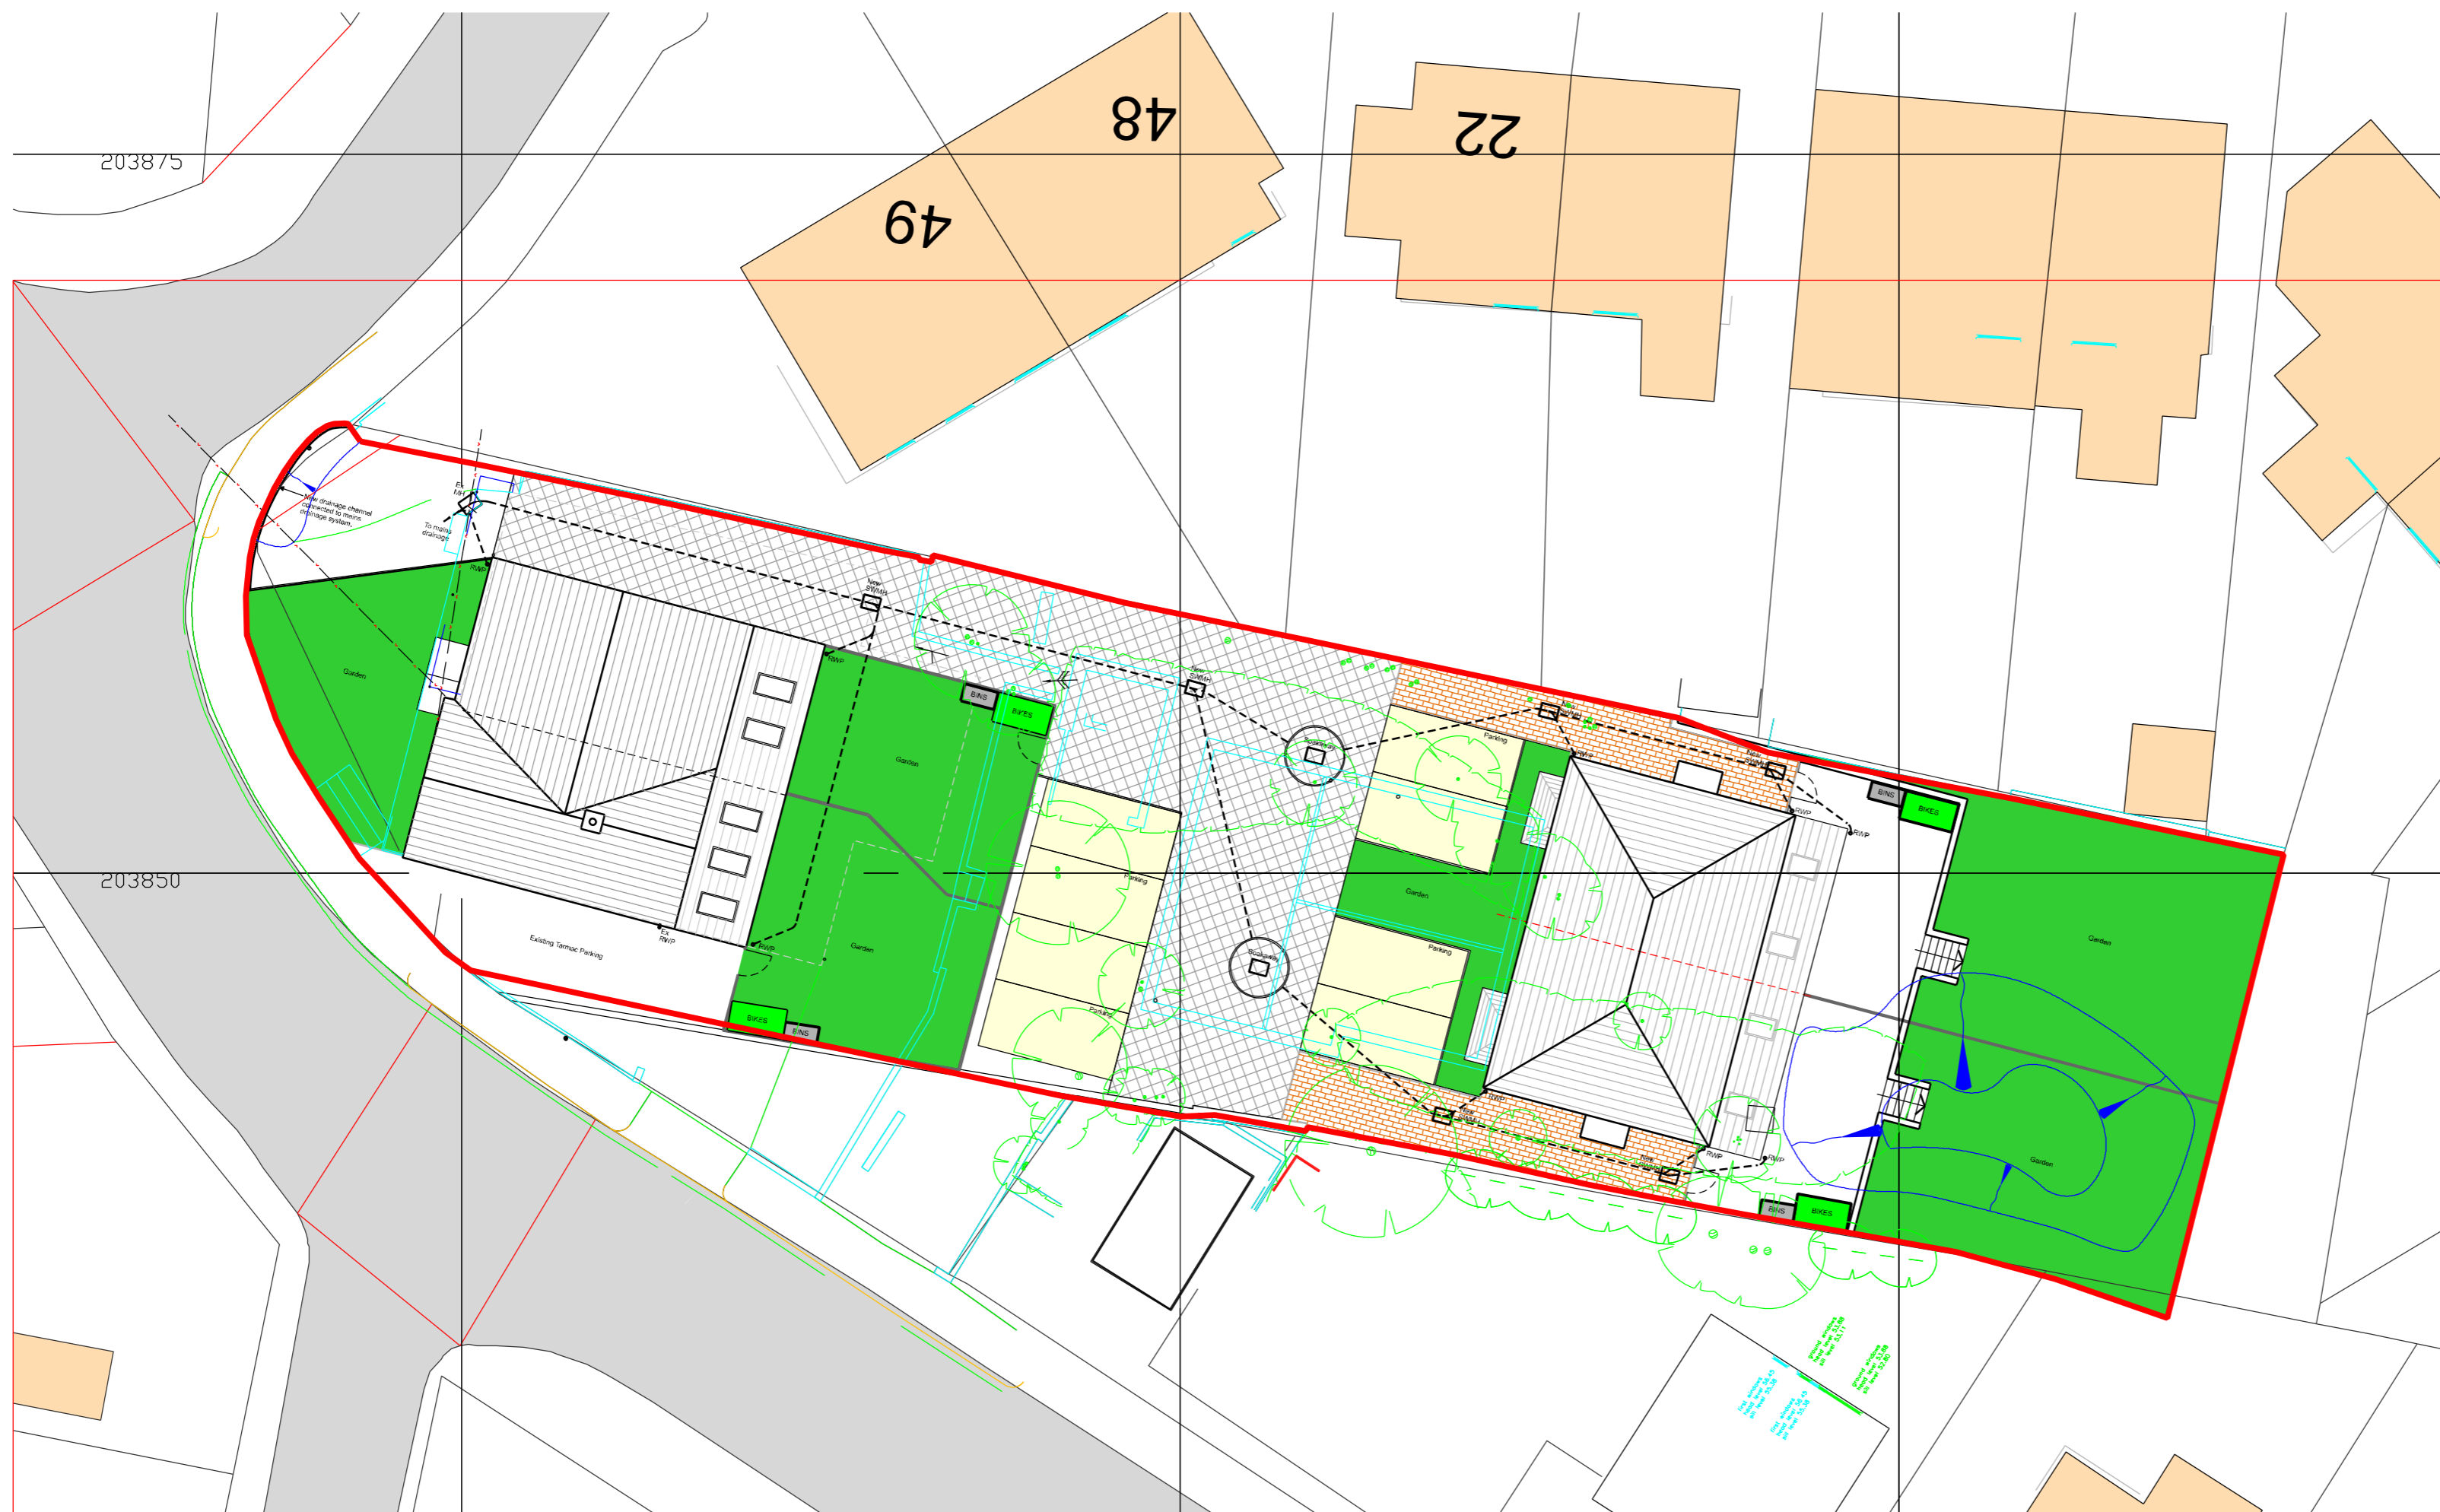

Ordnance Survey, (c) Crown Copyright 2023. All rights reserved. Licence number 100022432


LEGEND

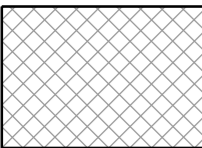-  Driveway - Gravel / Permeable paving finish to falls.
-  Garden / Green self draining areas.
-  Footpaths - Permeable paver system.
-  Parking Spaces - Tarmac / Pavers Finish
-  Precast concrete soakaways subject to suitable ground conditions & percolation test. Soakaways to incorporate overflow pipe to mains drainage system.

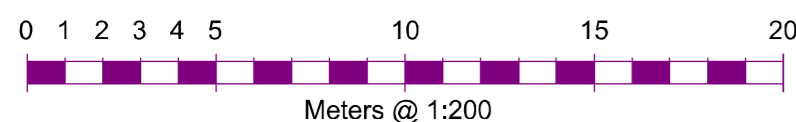

Copyright Statement:
All rights reserved. No part of this drawing may be reproduced in any material form or transmitted to any other person without prior written permission of RW Architectural Services Ltd.

- NOTES:**
- 1.) All Dimensions to be validated on site prior to commencement of work and any discrepancies to be reported to the CA prior to construction.
 - 2.) All work to comply with all current relevant regulations, statutory requirements, codes and standards.
 - 3.) Only drawings issued as FOR CONSTRUCTION are to be used for construction and setting out.
 - 4.) All materials are to be used and installed in strict compliance with relevant manufactures instructions and recommendations.

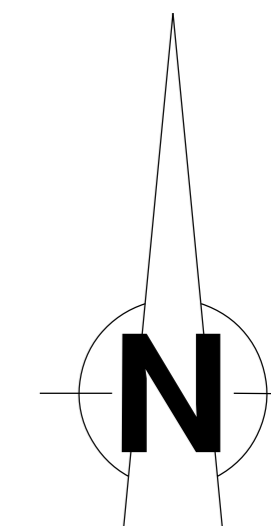

LEGEND

- Denotes approximate site planning boundary.

Rev	Date	Description



Chartered Institute of Architectural Technologists

RW Architectural Services Limited
 Smeeth House, Ferndale Road, Willeshall, GL6 6AY
 Tel: [Redacted] Moidun
 Email: [Redacted]

SCHEME	PLANNING	BUILDINGS	TENDER	CONSTRUCTION
<input type="checkbox"/>	<input checked="" type="checkbox"/>	<input type="checkbox"/>	<input type="checkbox"/>	<input type="checkbox"/>

Project
Proposed New Dwellings
Land at 5 Kitesnest Lane, Lightpill

Client
Mrs J Gibbons

Drawing Title
Proposed SW Drainage Plan

Scale @ A2	Date	DRG No.	Rev
1:200	July 2020	1327-PL09	

Planning