





FRONT ELEVATION 1:50

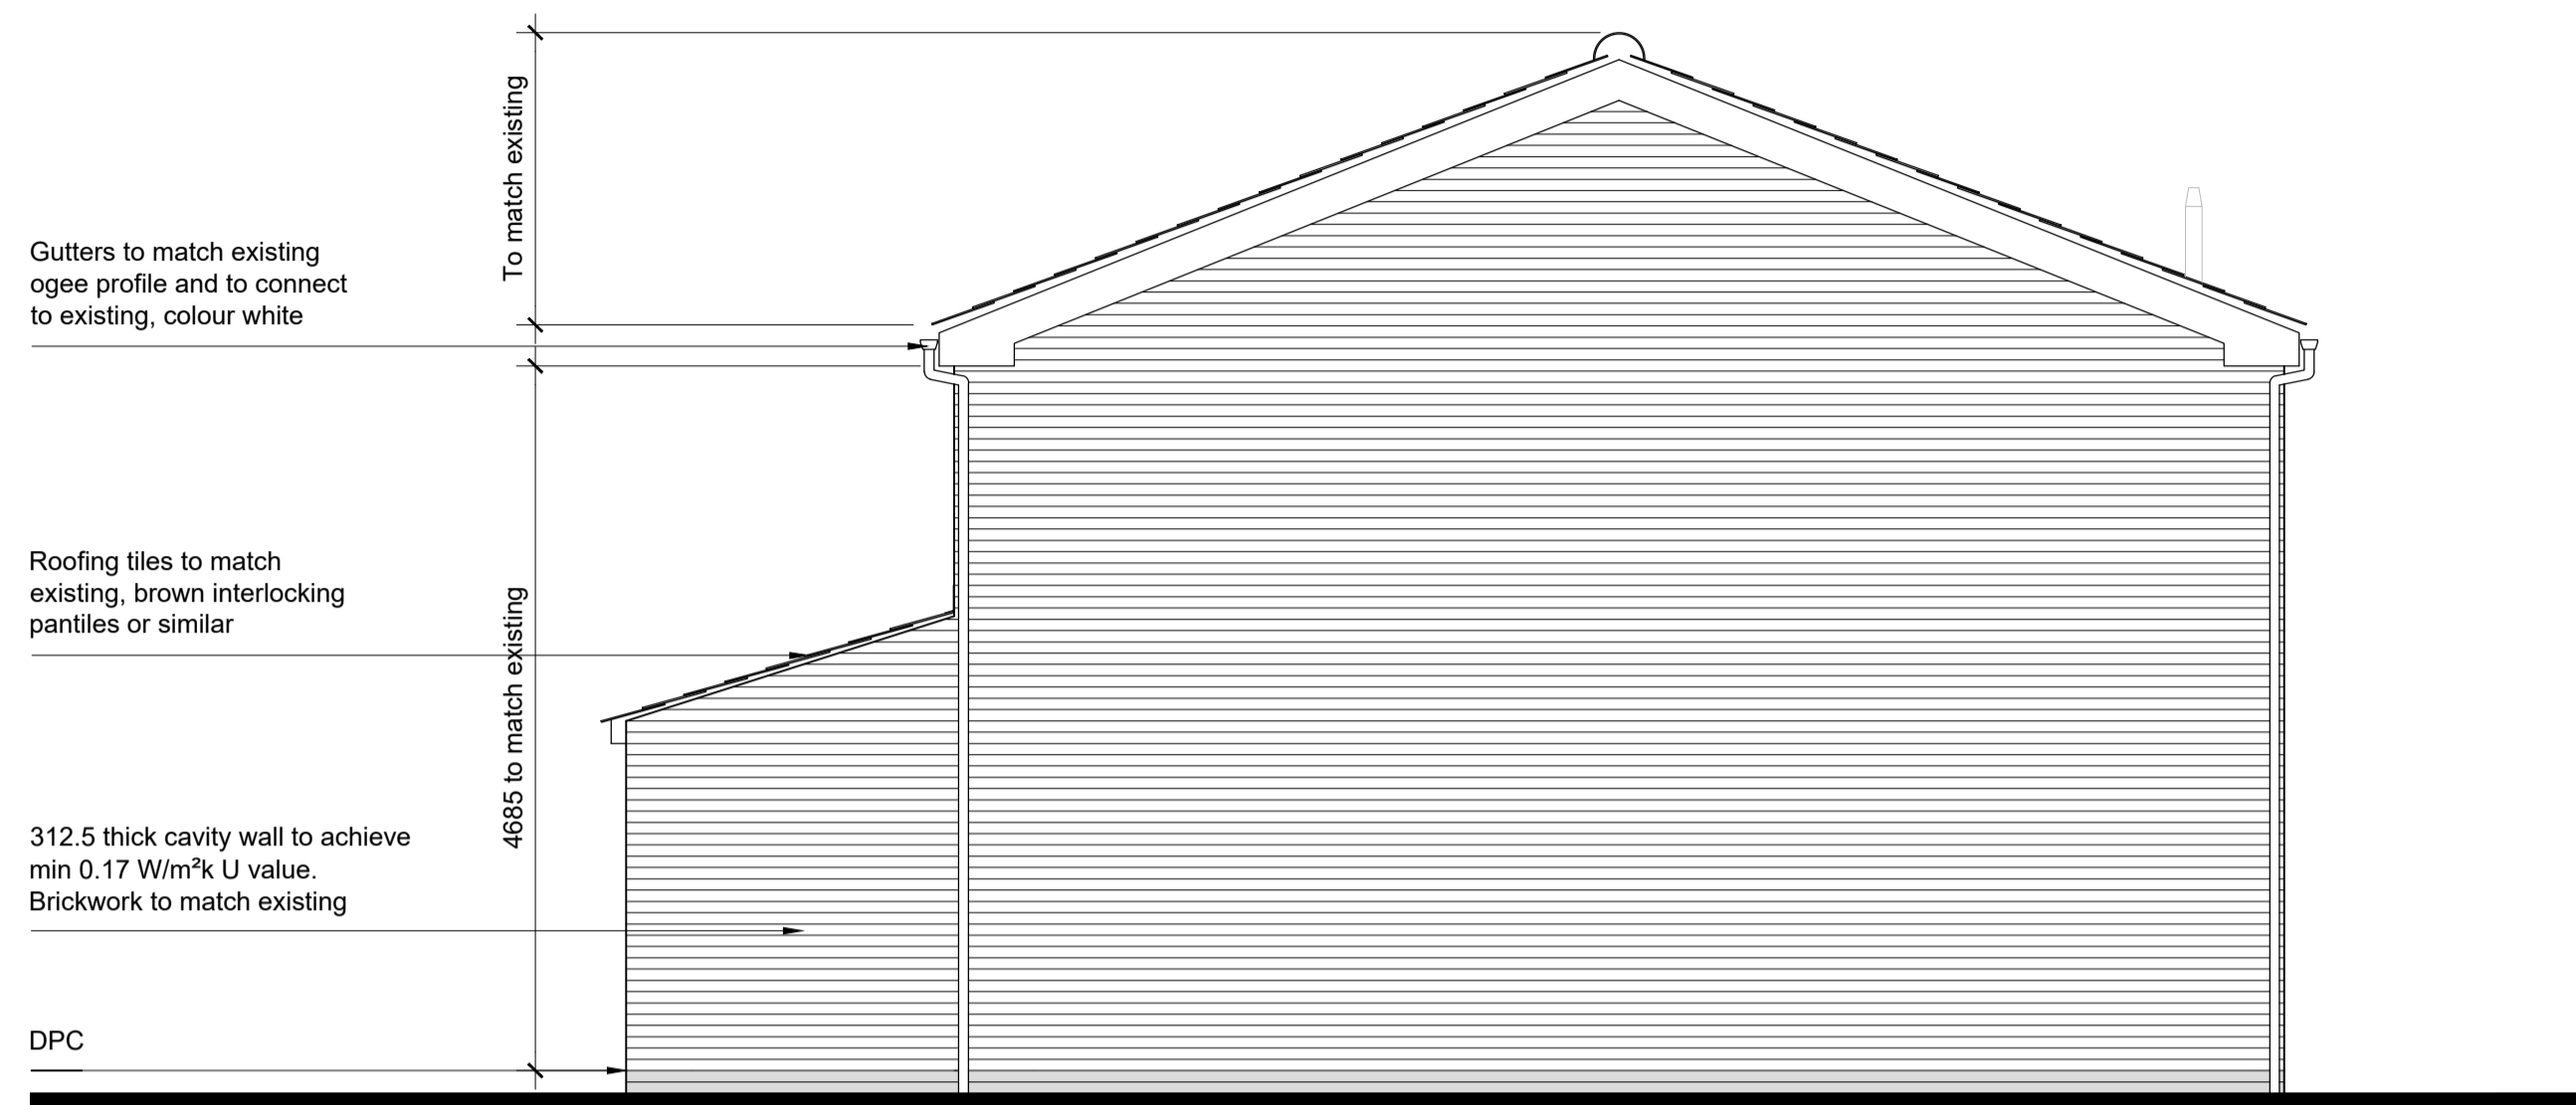

SIDE ELEVATION (To rear 16 Norman Ave) 1:50



REAR ELEVATION 1:50

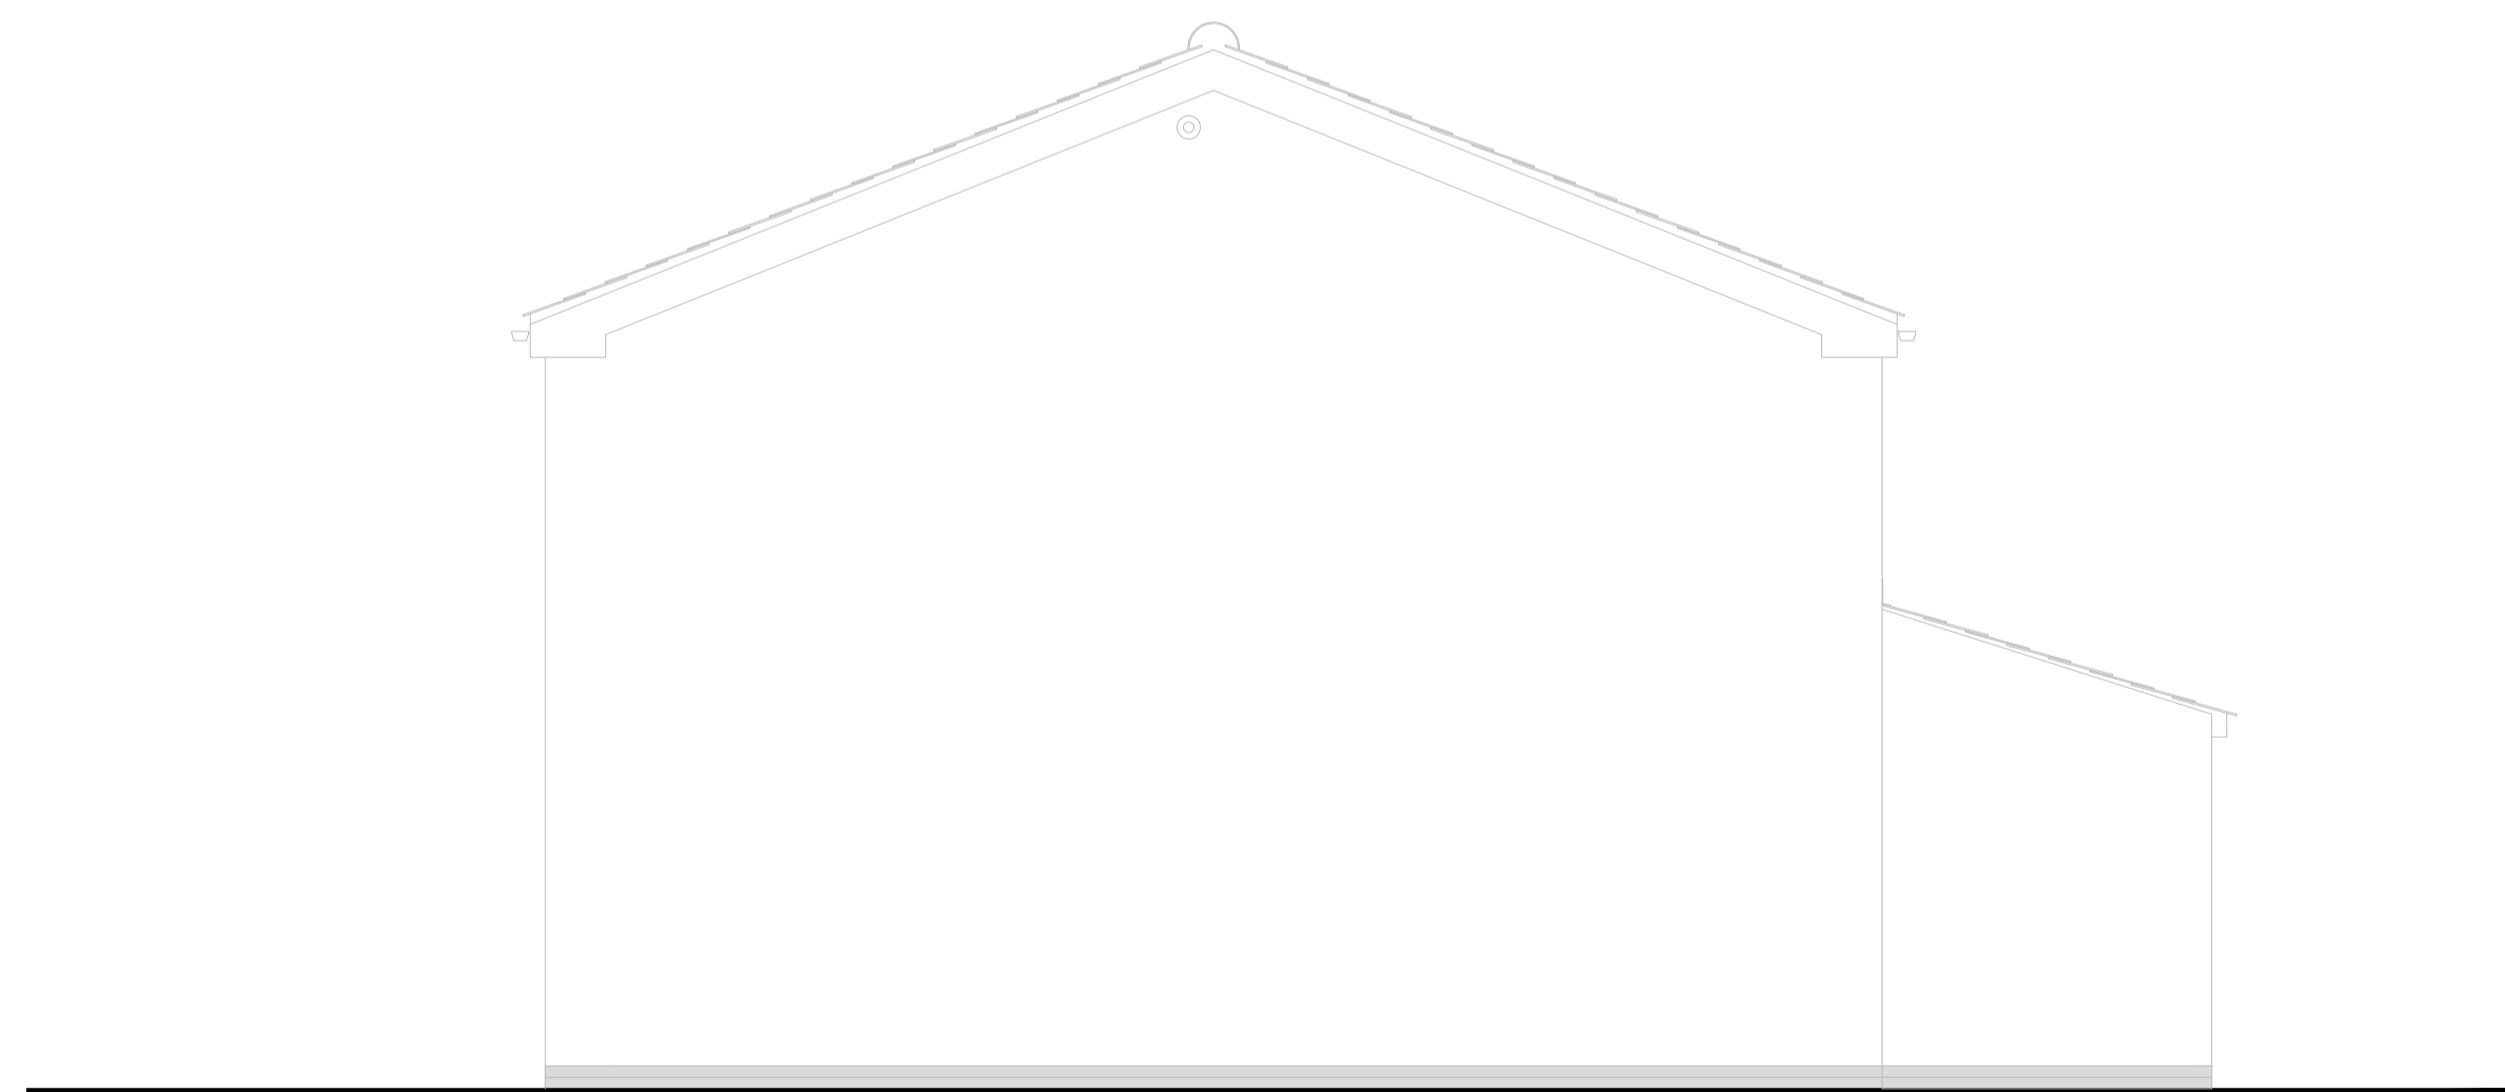

SIDE ELEVATION - No Change (Adjacent No 4 Primrose Ave) 1:50

STATUS			
PROJECT			
2 PRIMROSE AVE NEWARK			
DRAWING			
EXTENSION TO DWELLING PLANS AS PROPOSED			
SCALE: 1:50	SHEET SIZE: A1	DRAWN BY: DS	CHECKED BY:
PROJECT NO:	DRAWING NO:	DATE: 20/10/2023	REVISION:
PAV	(20)902		