

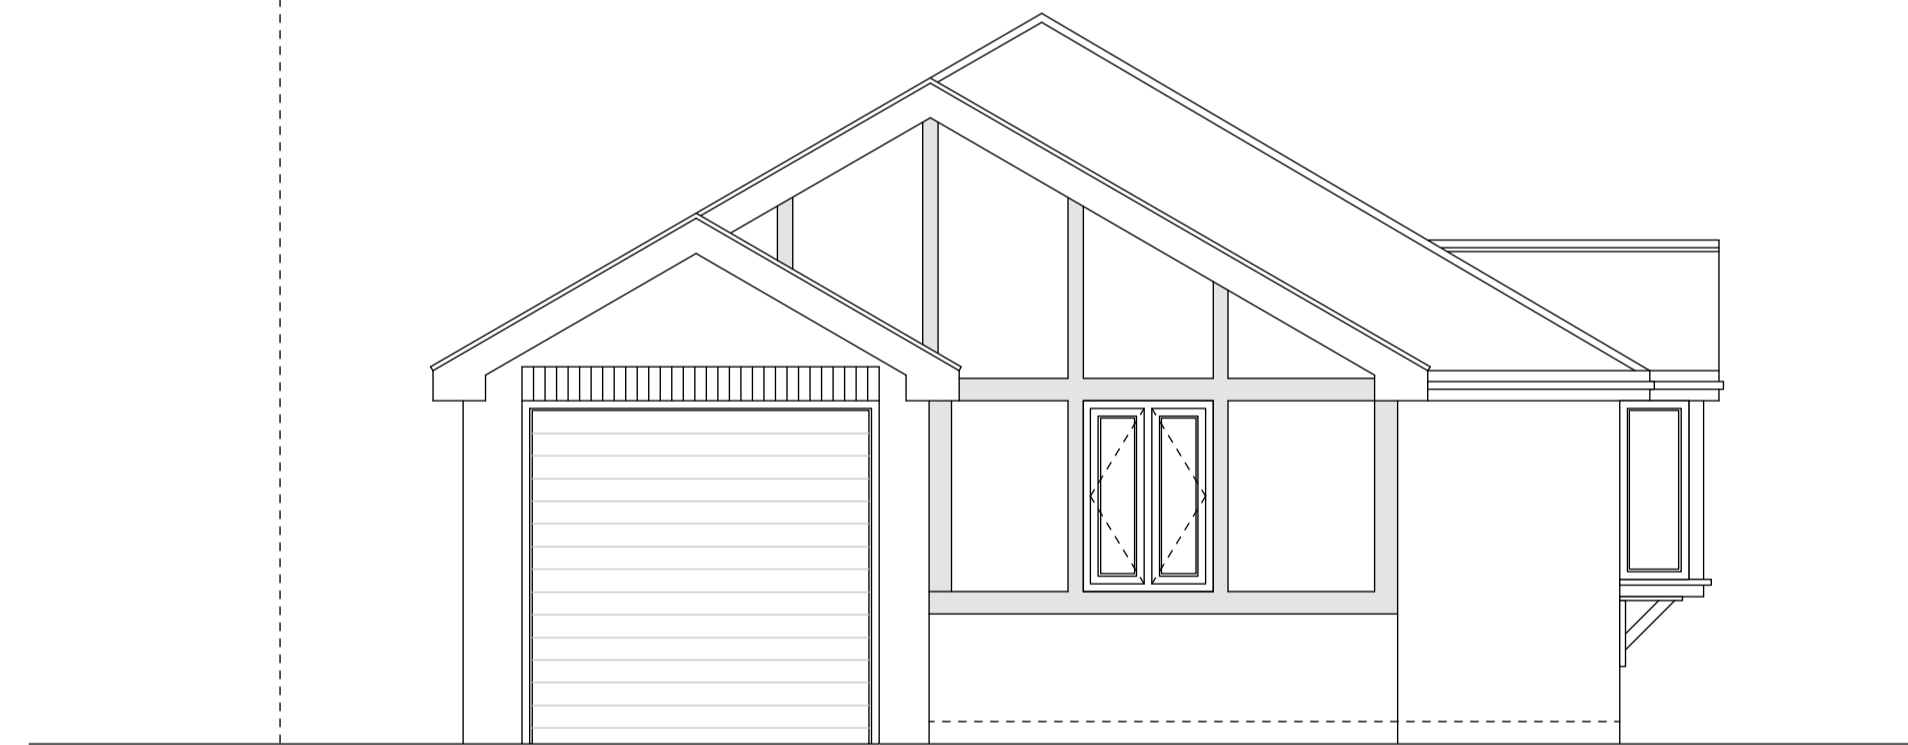



EXISTING FRONT ELEVATION
Scale 1:50

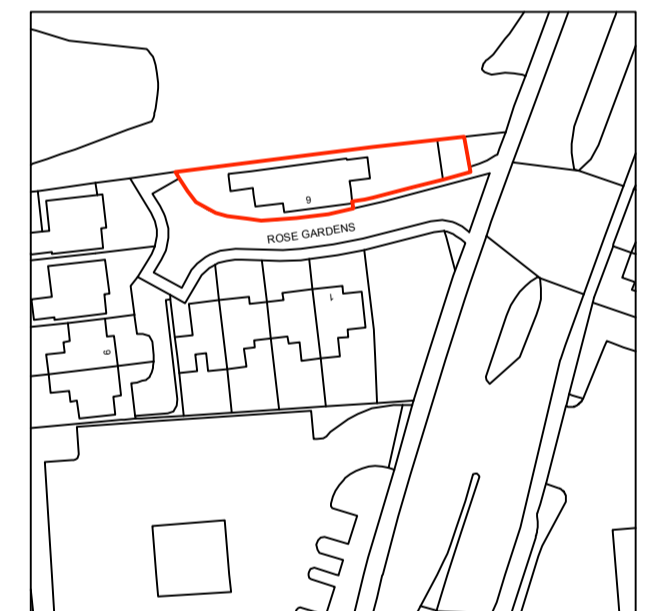

EXISTING SIDE ELEVATION
Scale 1:50

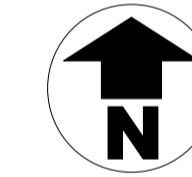

OS MAP
Scale 1:1250

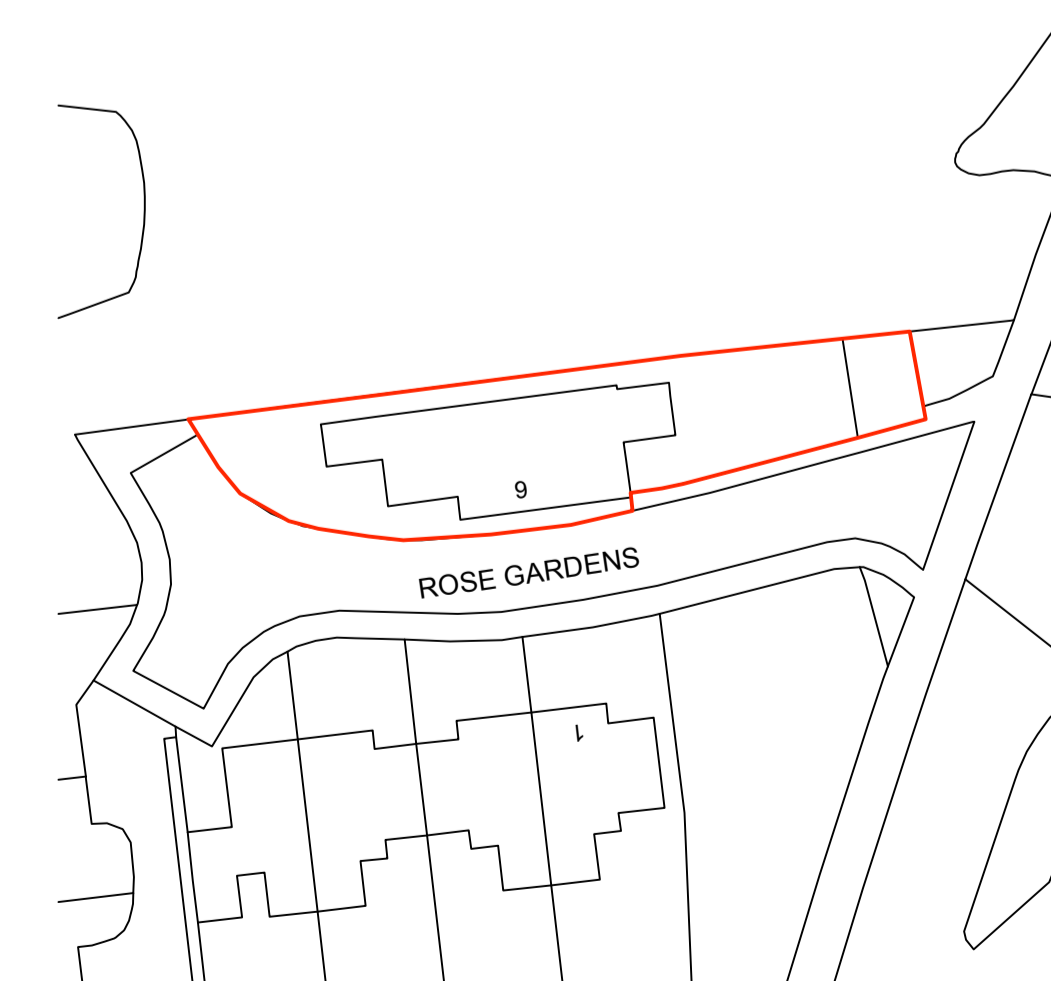

BLOCK PLAN
Scale 1:500



E: Lee@spectordesign.co.uk
M: 07881923447 T: 01902 404910

Rev	Date	Comments	Rev	Ch
Project Address				
9 ROSE GARDENS, WOLVERHAMPTON, WV13 3BR				
Drawing Title				
EXISTING PLAN				
Client Name/Organisation				Scale
WOLVERHAMPTON HOMES				1:50 @ A1
Drawing Number				Original Paper Size
814/100 - 01				A1 Landscape