



Site Section A-A

Scale 1:200

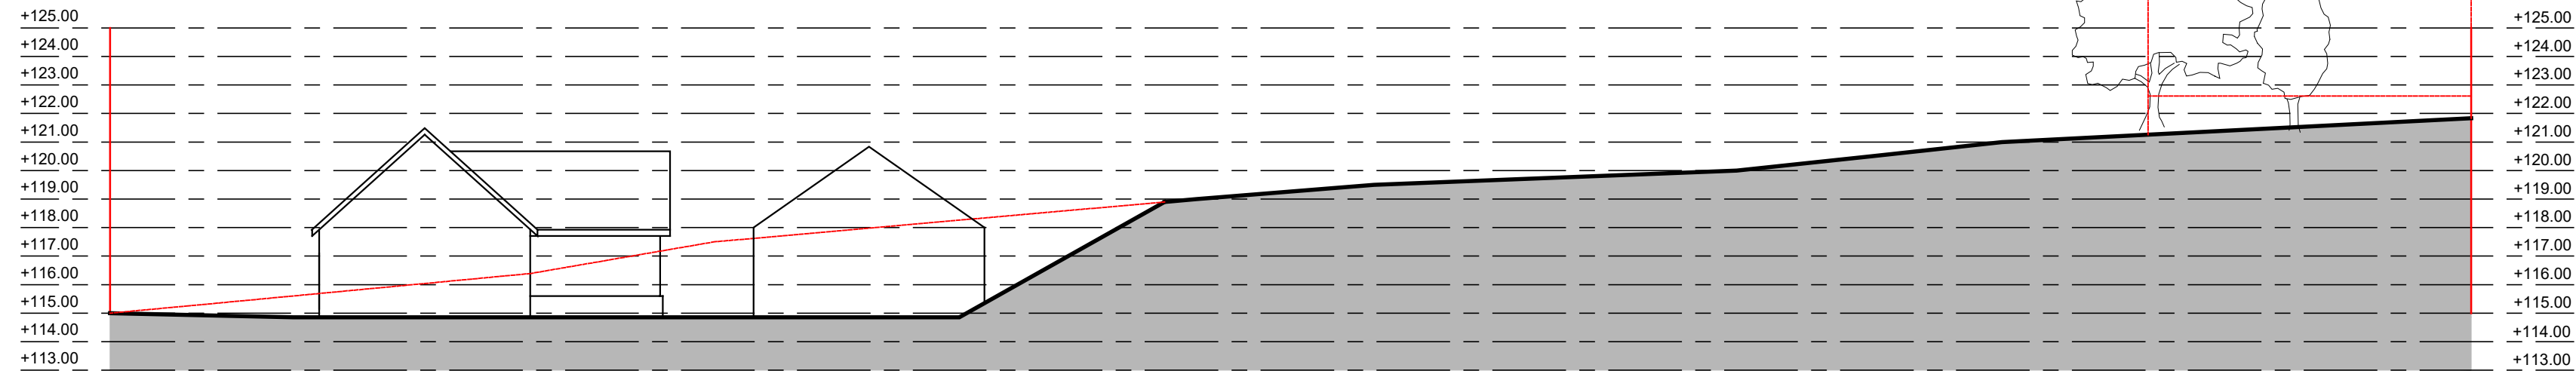


Site Section B-B

Scale 1:200

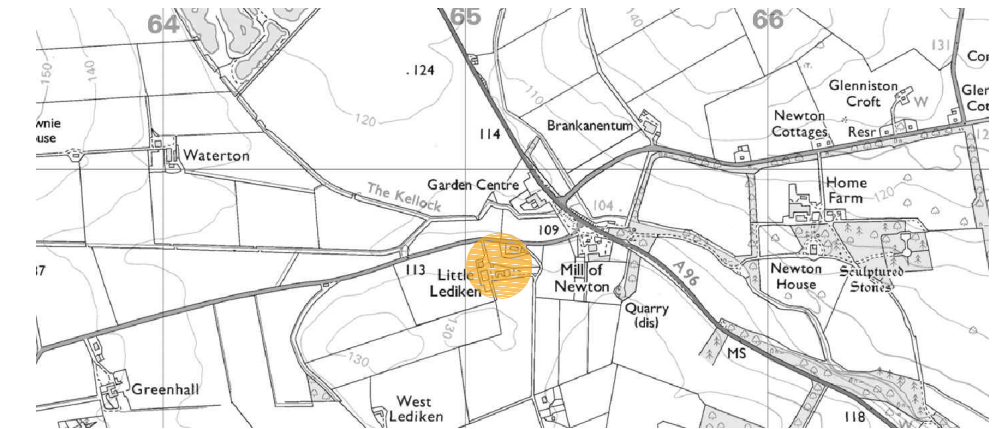

OS Map
Scale 1:25,000

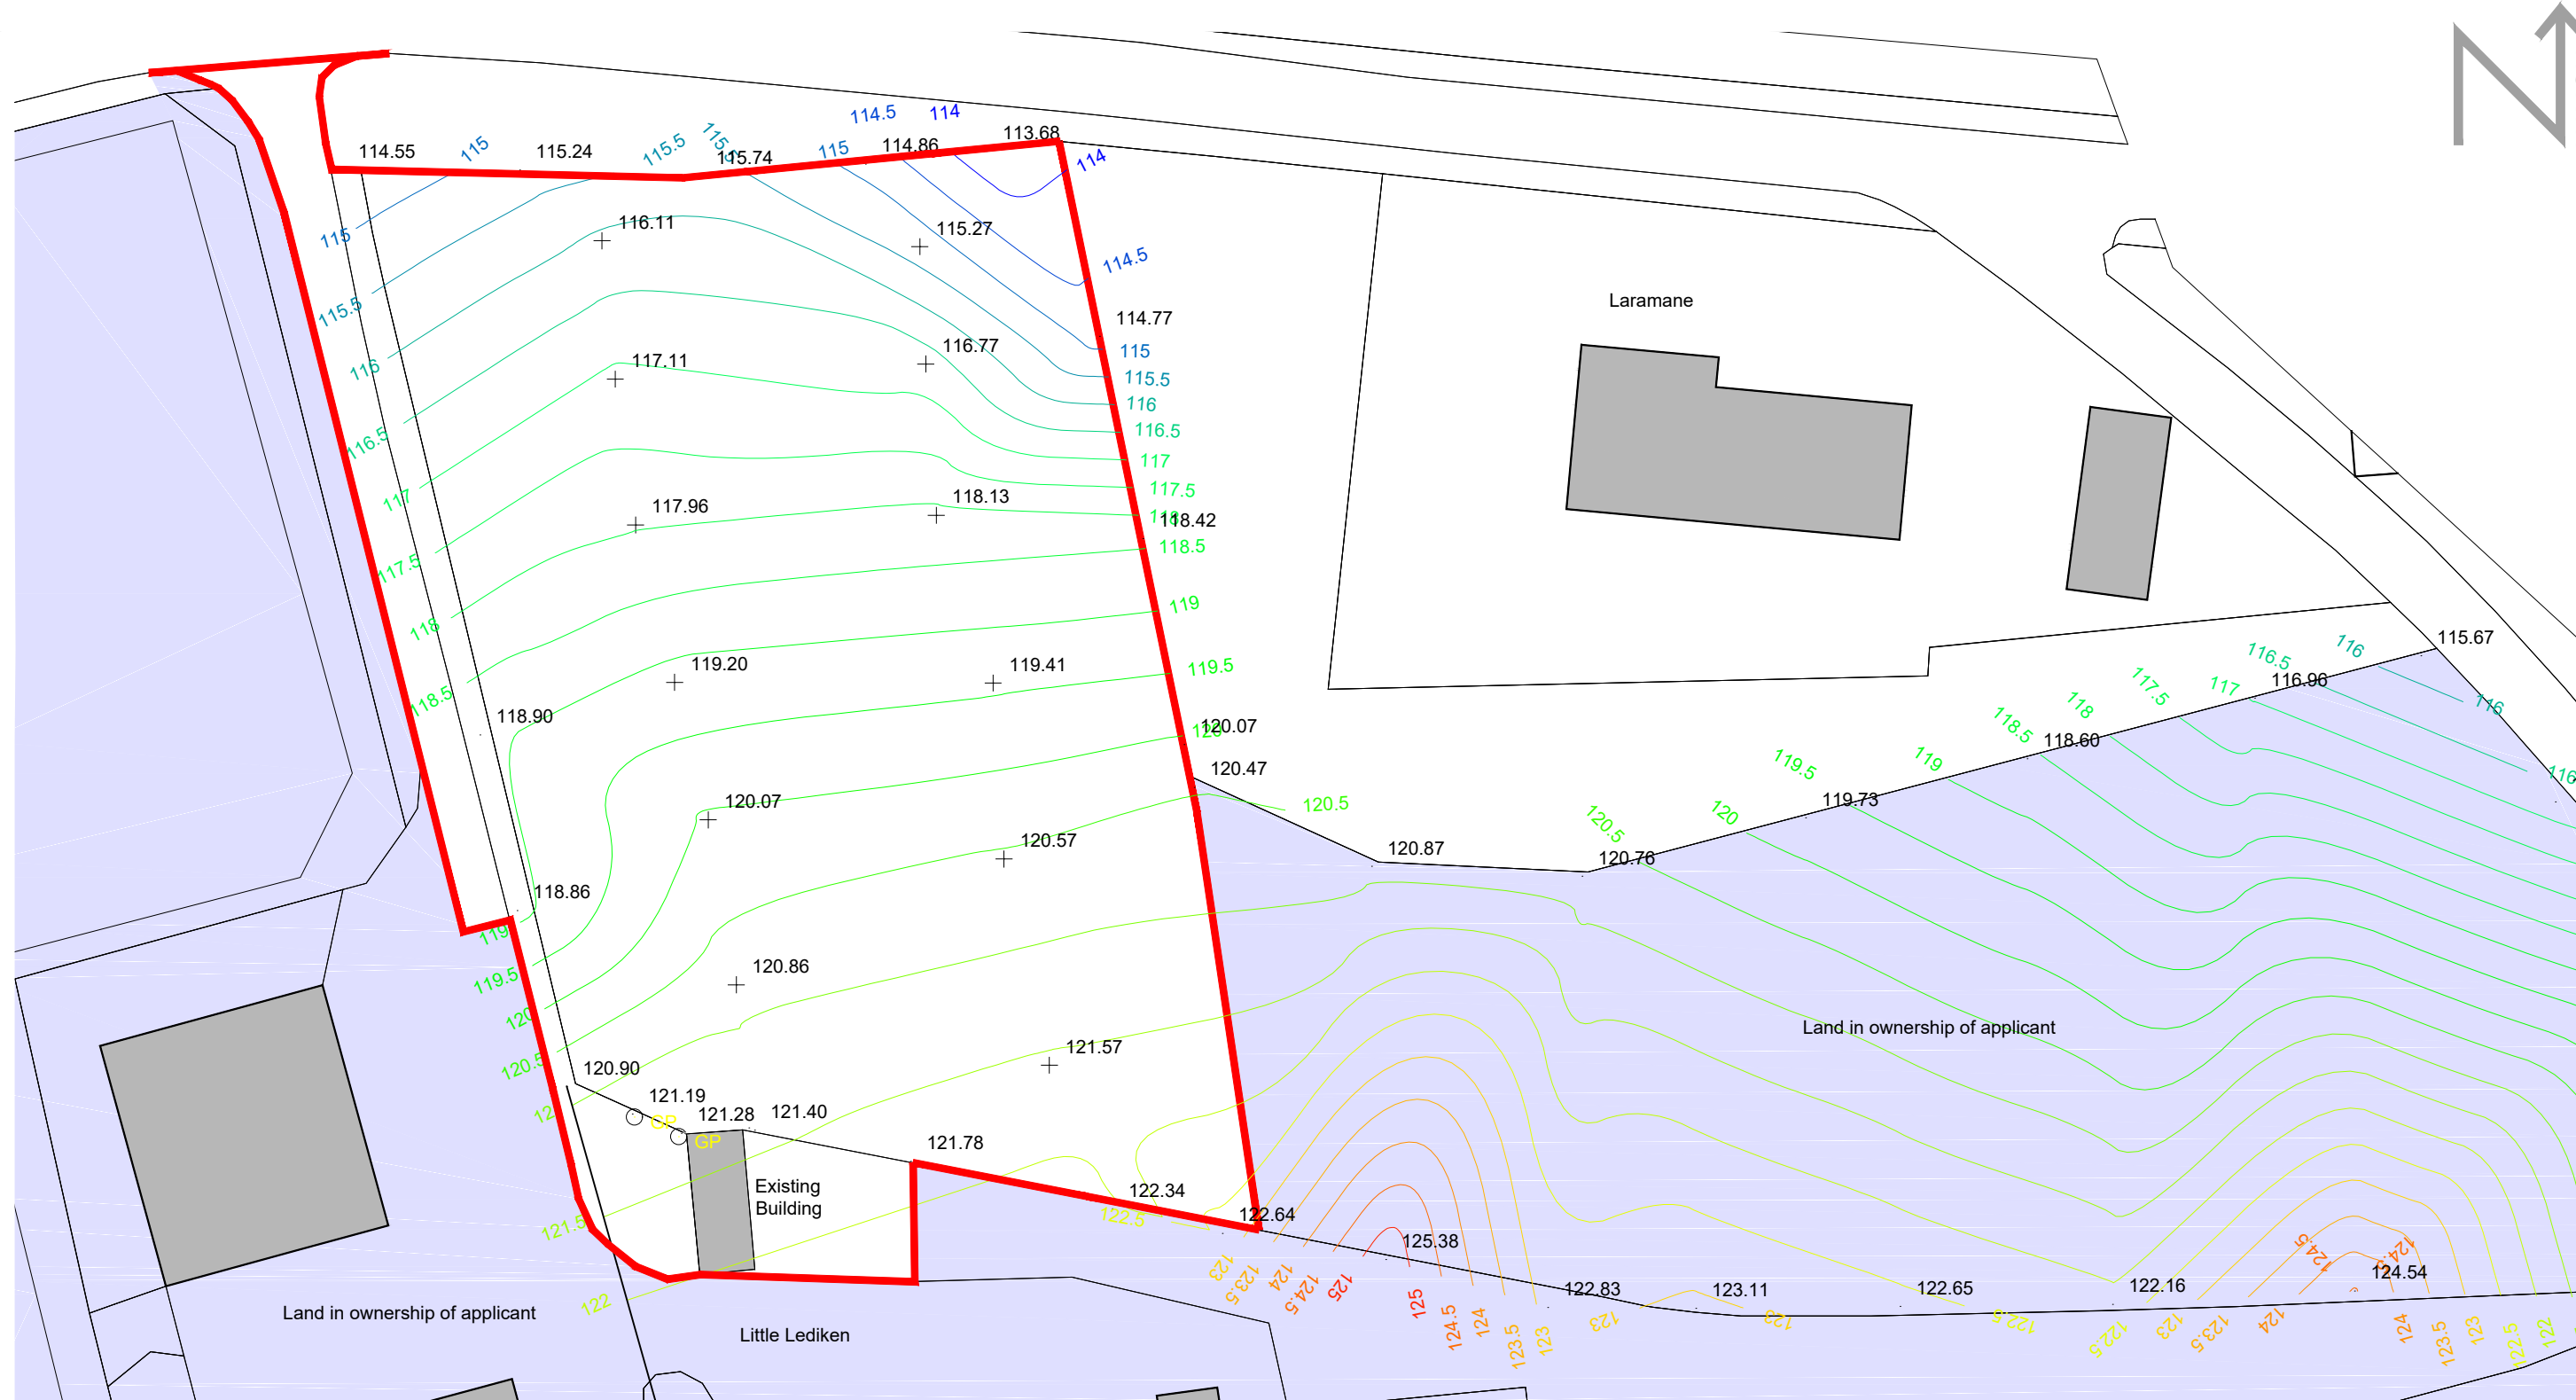


Existing Site Plan

Scale 1:500



Rev:	Details:	Date:	By:
A	Client amendments	21.12.23	JW

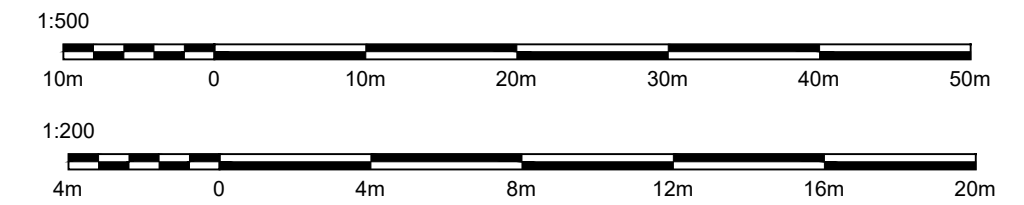

The house has been shown indicatively for the purposes of the planning permission in principle application.

Project Proposed Dwellinghouse	
At : Little Lediken, Insch, AB52 6UA	
For: A&D Grant	
Drawing Location Plan and Site Sections	Date May 2022
Scale As noted @ A2	Drg No 2664-021
t-01464 841113 e-office@johnwinkdesign.co.uk Midtown of Foudland Glens of Foudland Huntly Aberdeenshire AB54 6AR	
<small>Note Dimensions must not be scaled from this drawing. If in any doubt - ask! All dimensions to be checked prior to work commencing or prior to any components being manufactured. Any discrepancy to be reported. All work and material to comply fully with all current British Standards Codes of Practice, building regulations, IEE regulations and all HSE acts.</small>	
This drawing is copyright of John Wink Design. ©	

JOHN WINK
DESIGN

CIAT
Registered Practice

CHARTERED
PRACTICE