









Site Plan
Scale 1:200

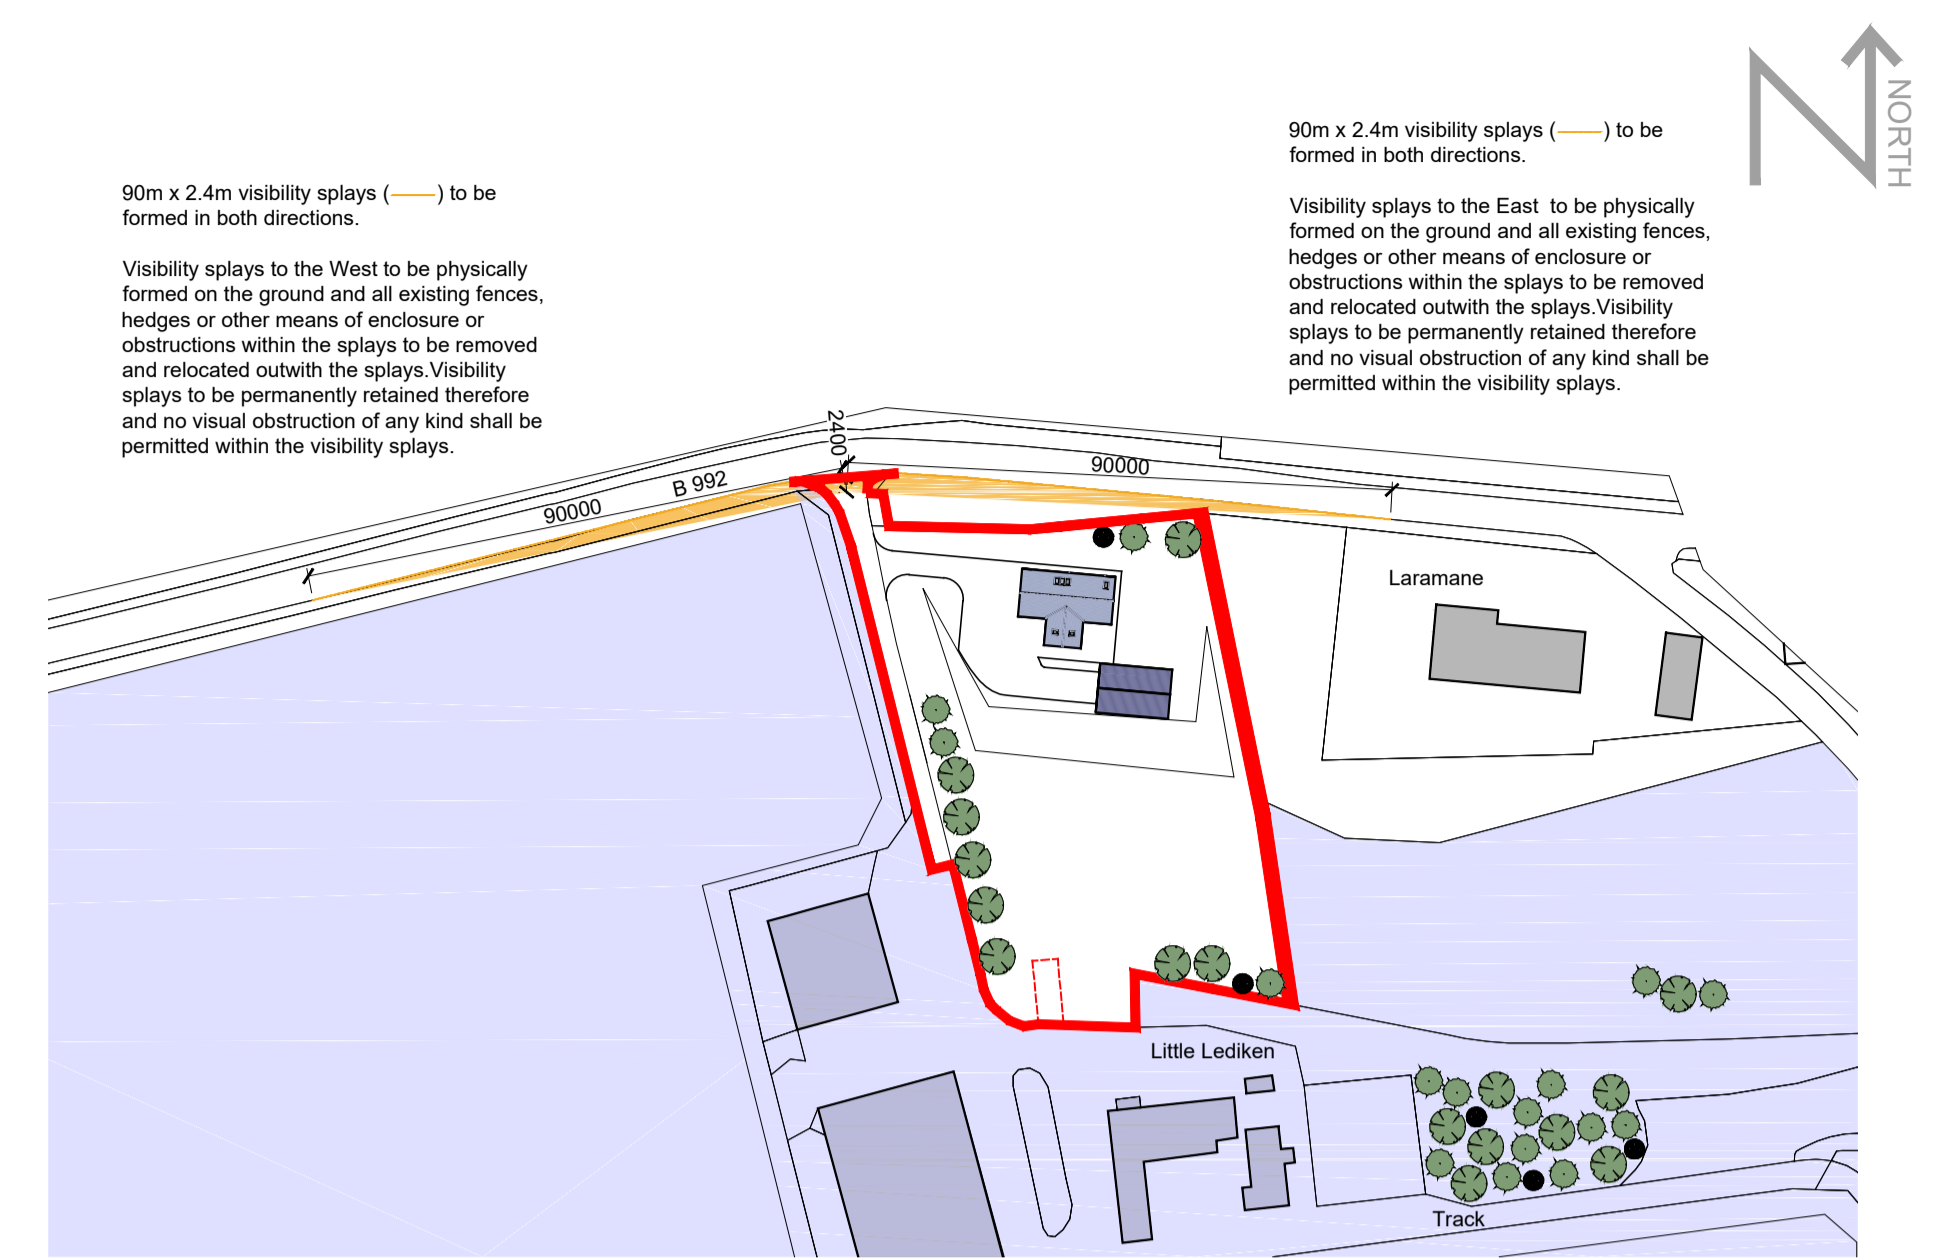


Visibility Splays
Scale 1:1250

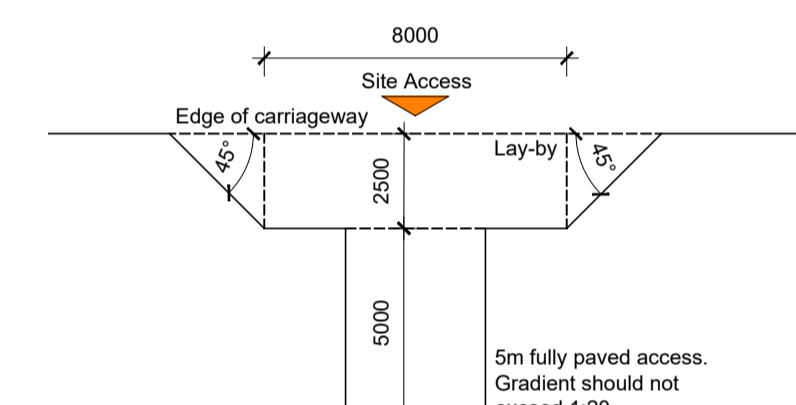

Accessible Layby Detail
Scale 1:100

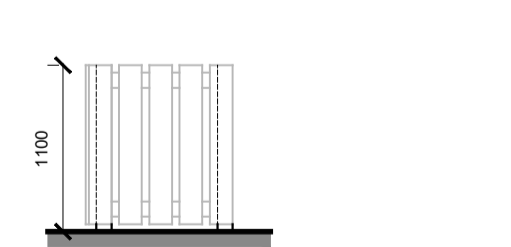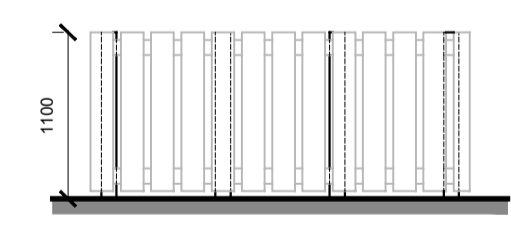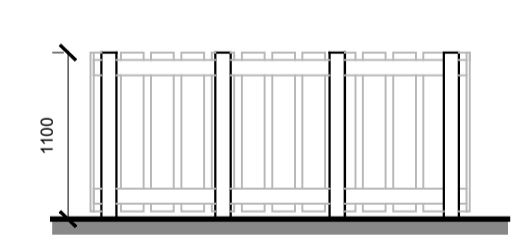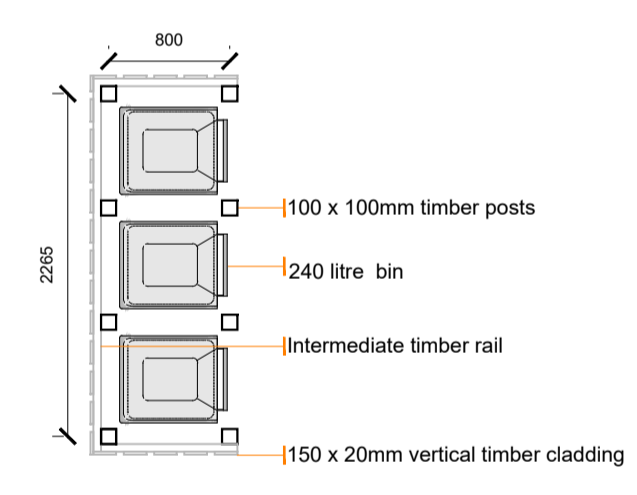

Bin Store Details
Scale 1:50

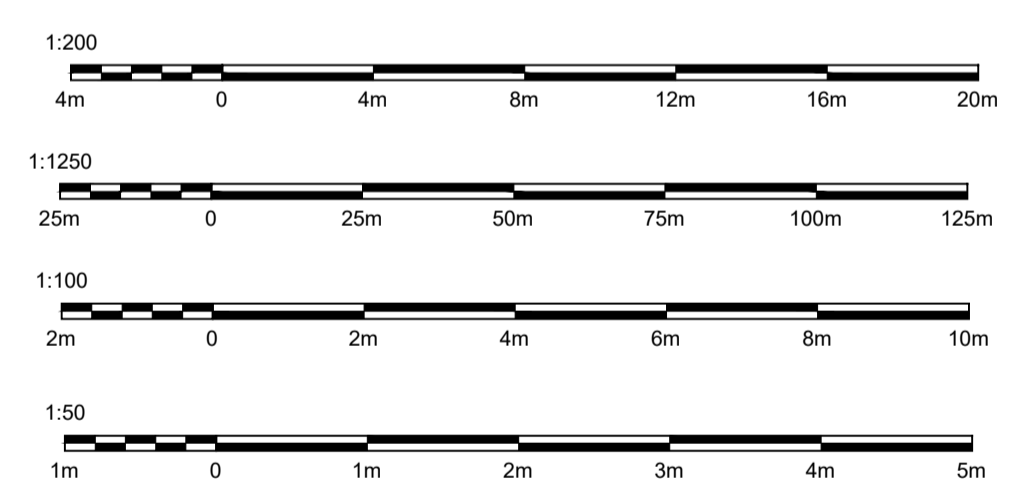

The house has been shown indicatively for the purposes of the planning permission in principle application.

Rev	Details	Date	By
A	House position altered	14.10.22	JW
B	Planning Submission	19.12.23	JR
C	Notes updated	20.12.23	JR
D	Client Changes	21.12.23	JW

Project
Proposed Dwellinghouse

At:
Little Lediken,
Insch,
AB52 6UA

For:
A&D Grant

Drawing
Proposed Site Plan

Scale: As noted @ A1 Date: December 2023

Revision: D Dwg No: 2664 - 020

1-01464 841113 | e-office@johnwinkdesign.co.uk
Midtown of Foudland | Glens of Foudland | Huntly | Aberdeenshire | AB54 6AR

Note
Dimensions must not be scaled from this drawing. If in any doubt - ask! All dimensions to be checked prior to work commencing or prior to any components being manufactured. Any discrepancy to be reported. All work and material to comply fully with all current British Standards Codes of Practice, building regulations, IEE regulations and all HSE acts.

This drawing is copyright of John Wink Design. ©