




**Ground Floor Plan**  
Scale 1:50

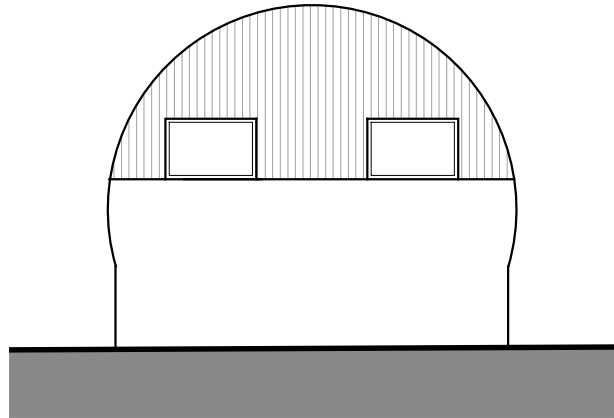


**North Elevation**  
Scale 1:100

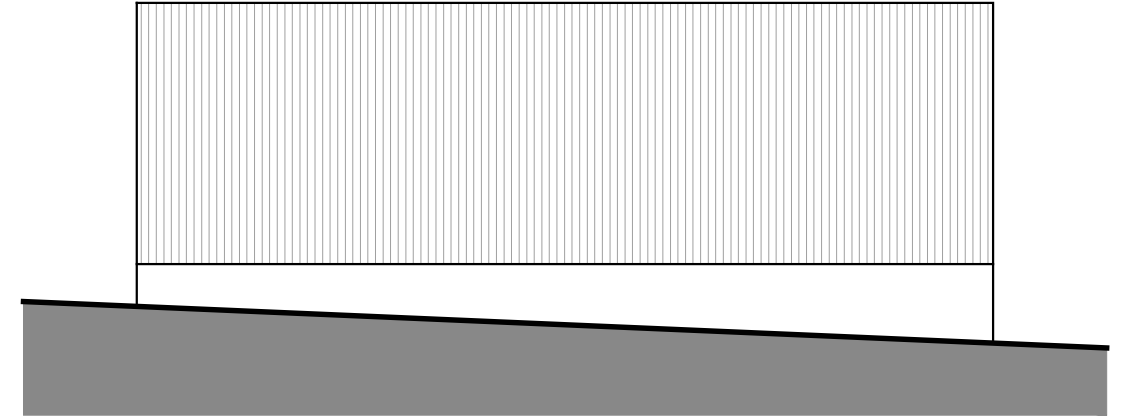

**East Elevation**  
Scale 1:100

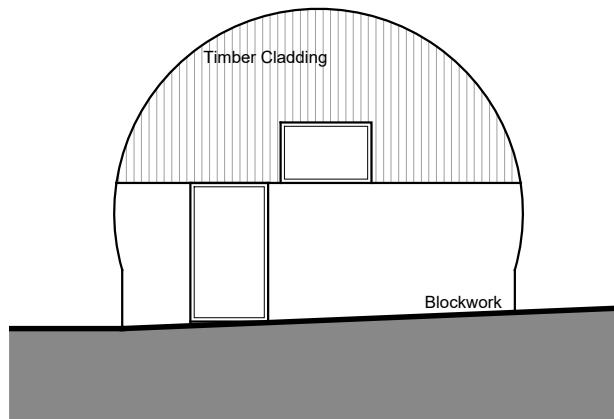

**South Elevation**  
Scale 1:100

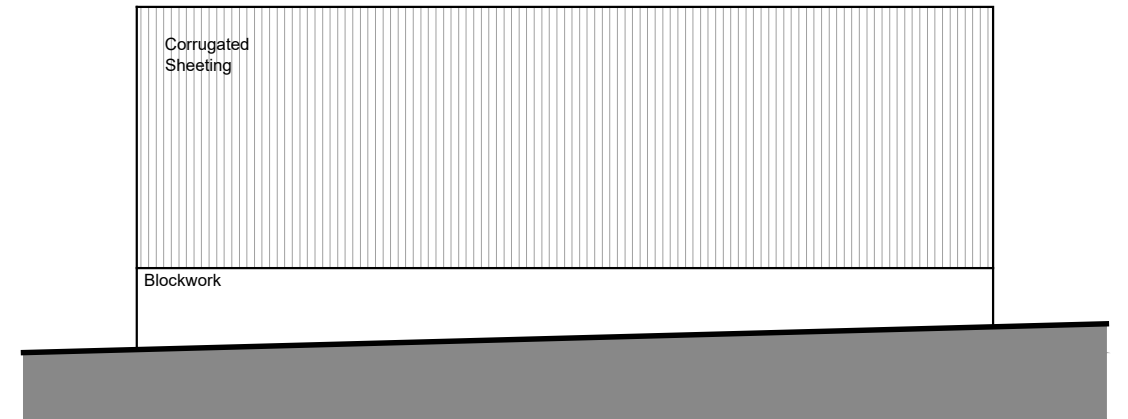

**West Elevation**  
Scale 1:100

Project Proposed Replacement Dwellinghouse	
At : Little Lediken, Insch, AB52 6UA	
For: A&D Grant	
Drawing Disused Existing Building	
Scale As noted @ A3	Date May 2022
Revision -	Dwg No 2664-022
t-01464 841113   e-office@johnwinkdesign.co.uk Midtown of Foudland   Glens of Foudland   Huntly   Aberdeenshire   AB54 6AR	
<small>Note Dimensions must not be scaled from this drawing. If in any doubt - ask! All dimensions to be checked prior to work commencing or prior to any components being manufactured. Any discrepancy to be reported. All work and material to comply fully with all current British Standards Codes of Practice, building regulations, IEE regulations and all HSE acts.</small>	
This drawing is copyright of John Wink Design. ©	



**JOHN WINK  
DESIGN**