





EXISTING GROUND FLOOR PLAN - FLAT 1 (1:50)

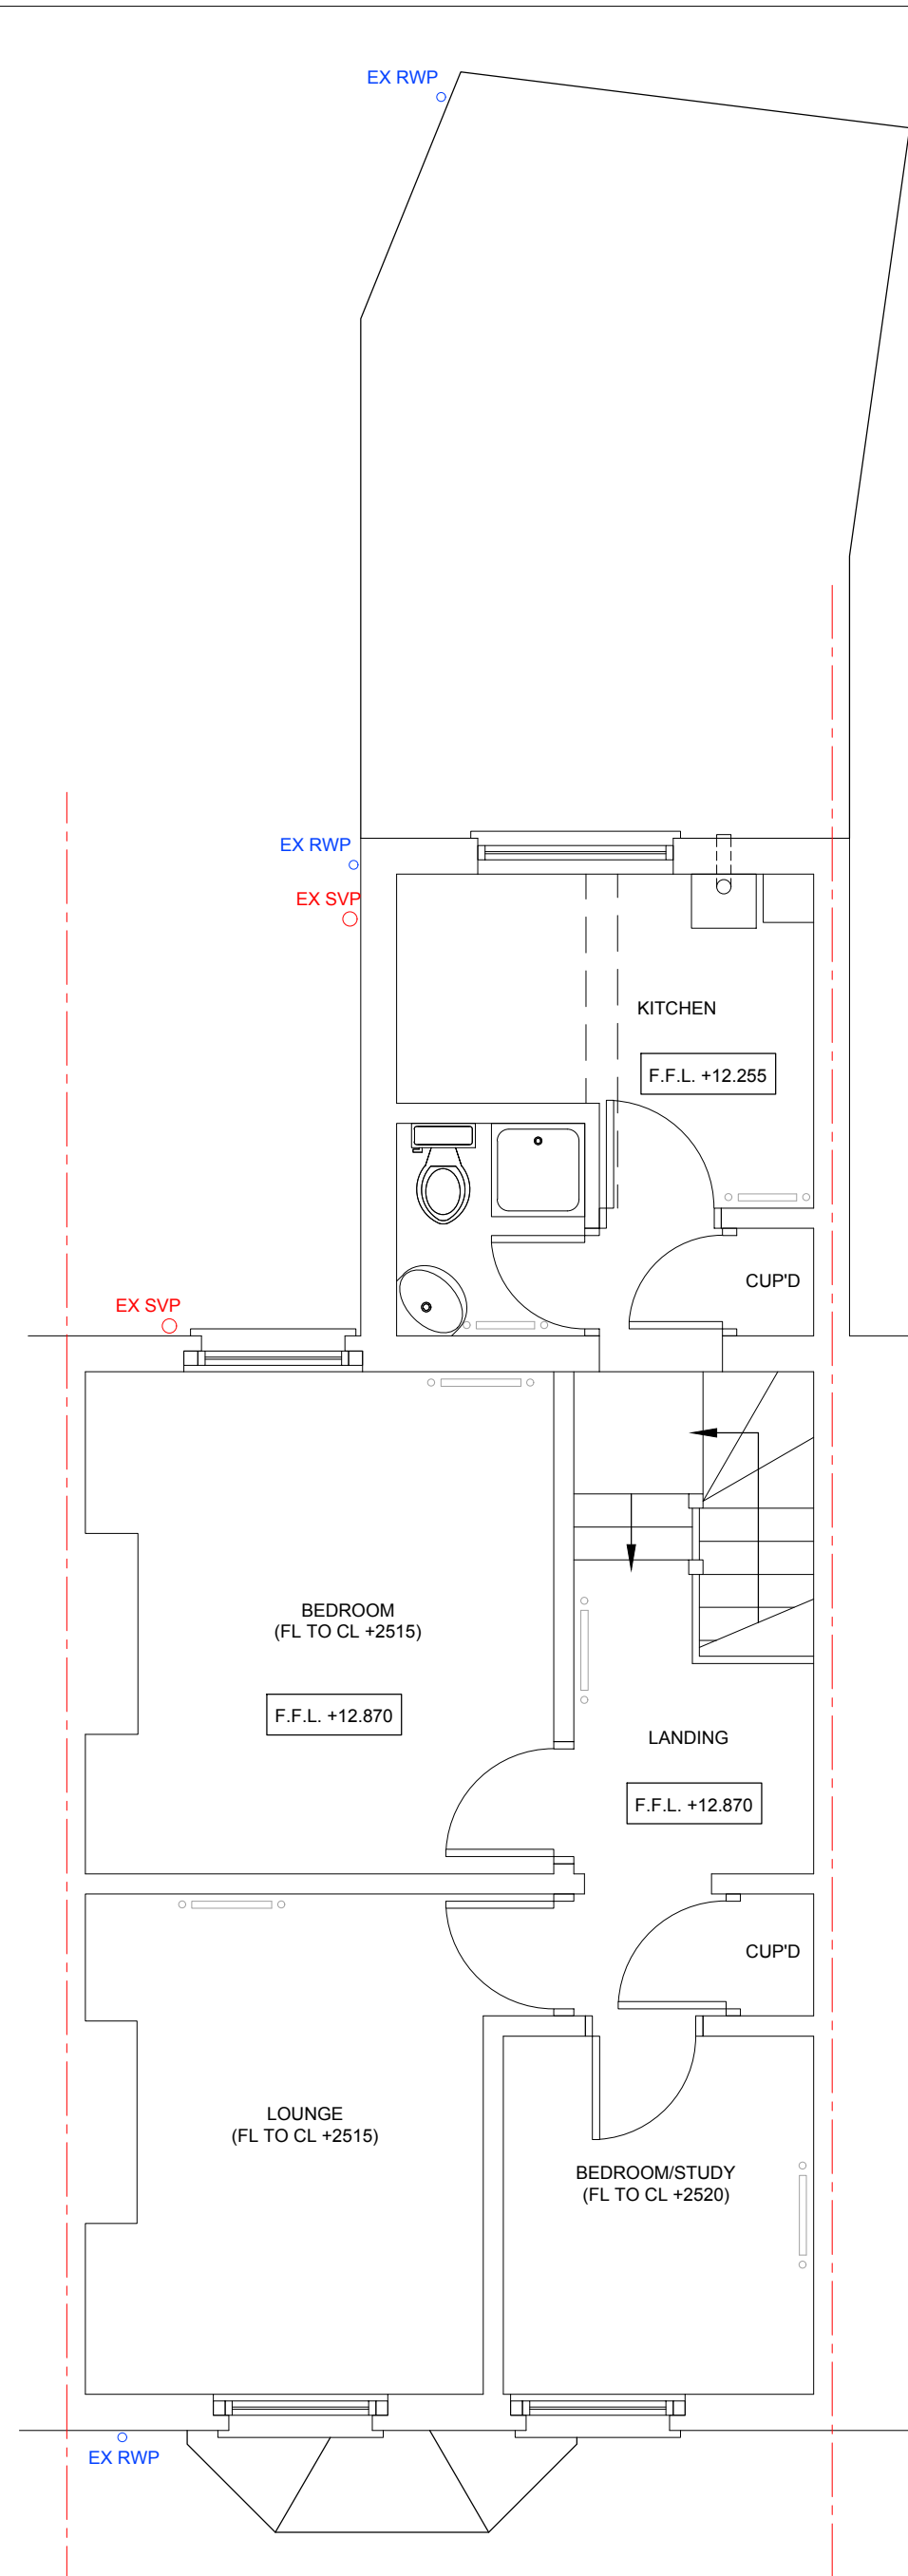

EXISTING FIRST FLOOR PLAN - FLAT 2 (1:50)

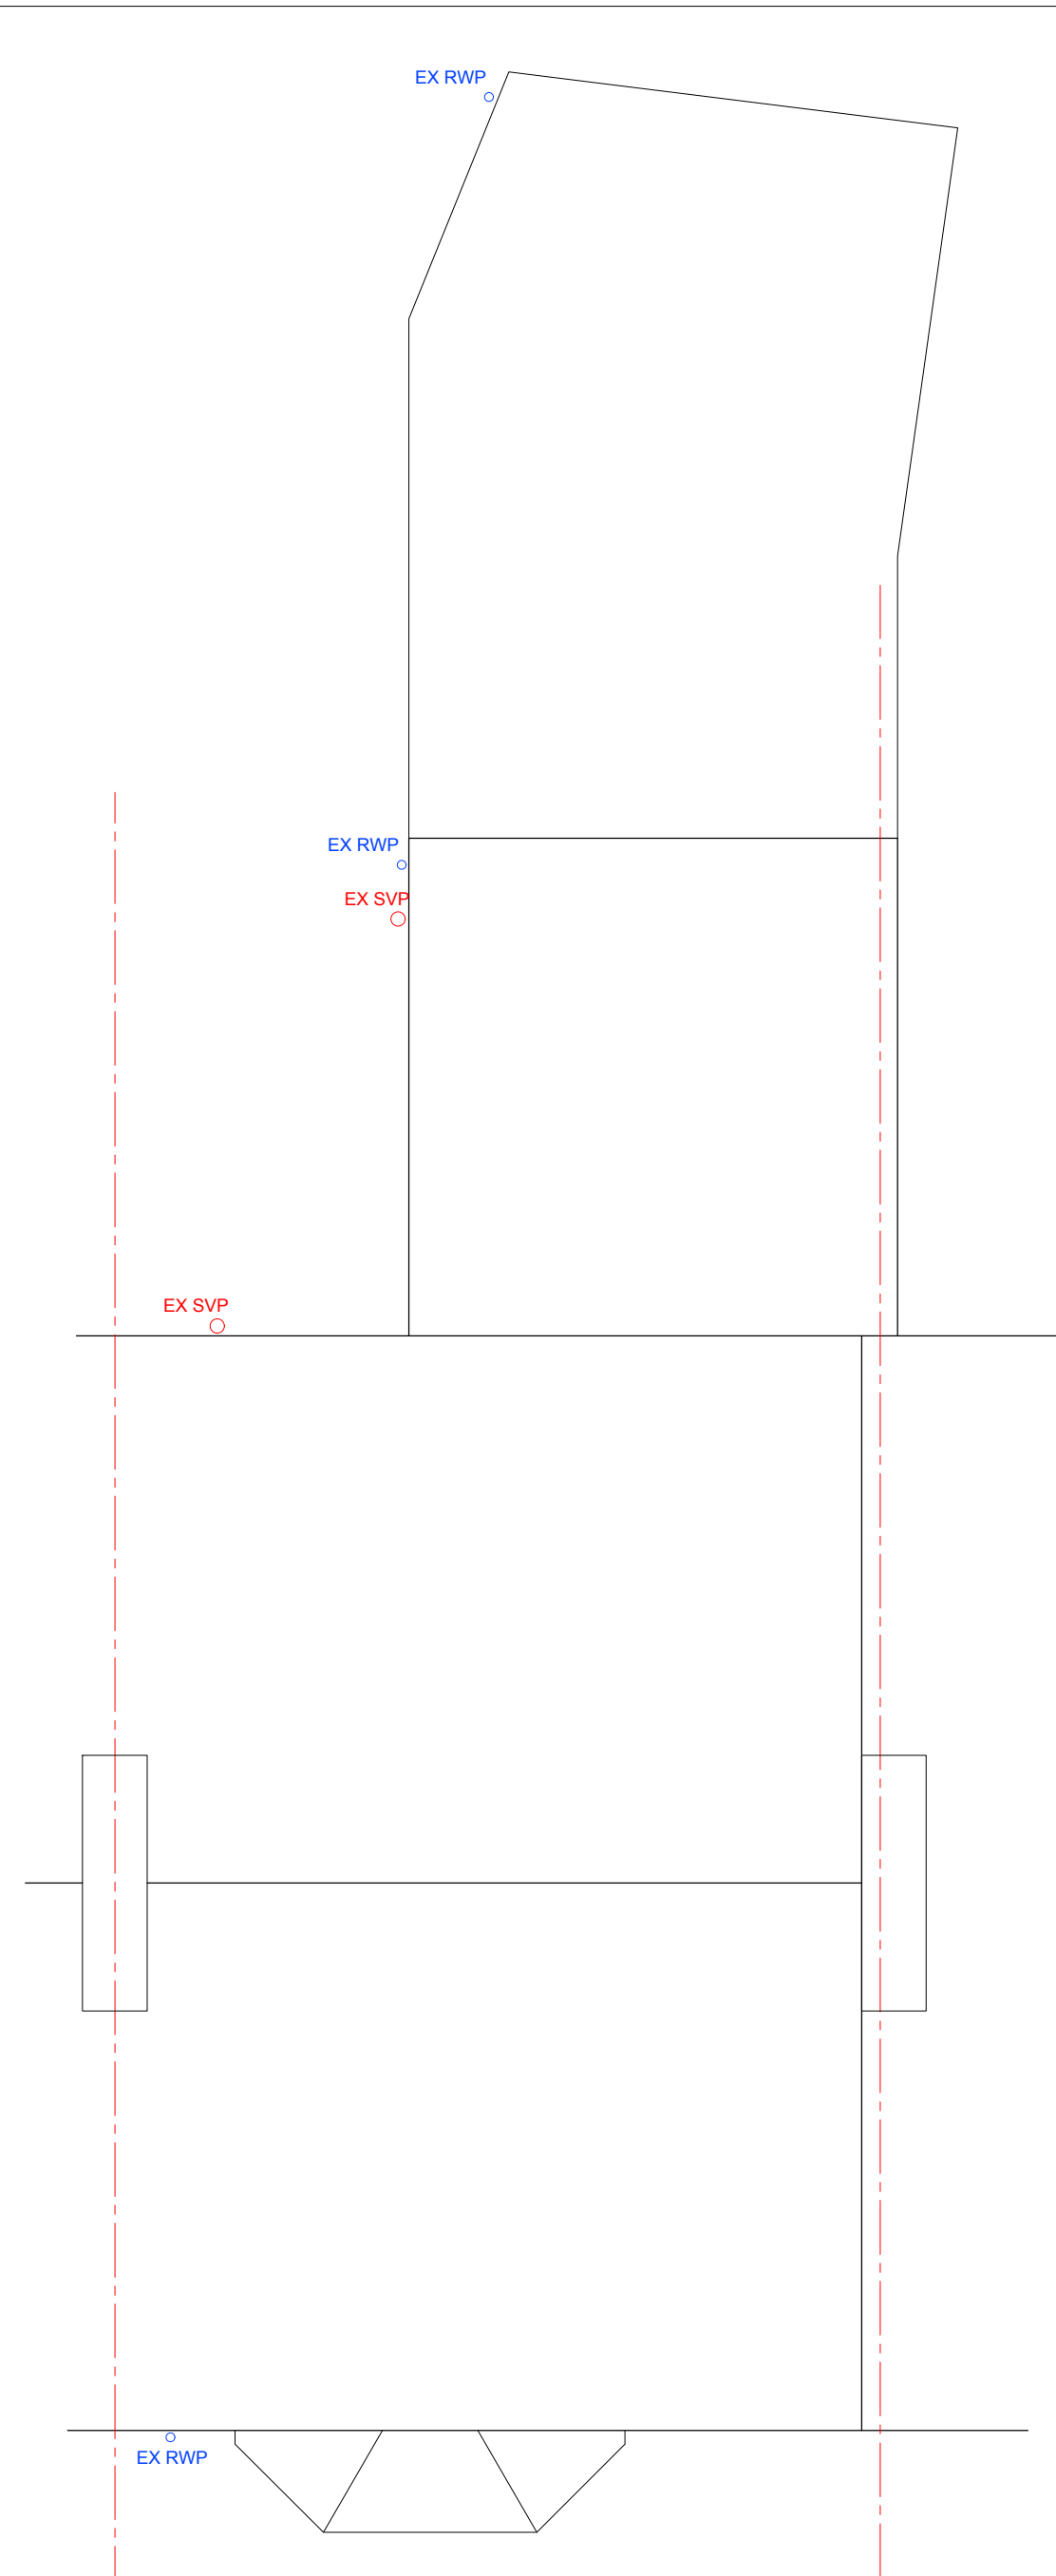


EXISTING ROOF PLAN (1:50)

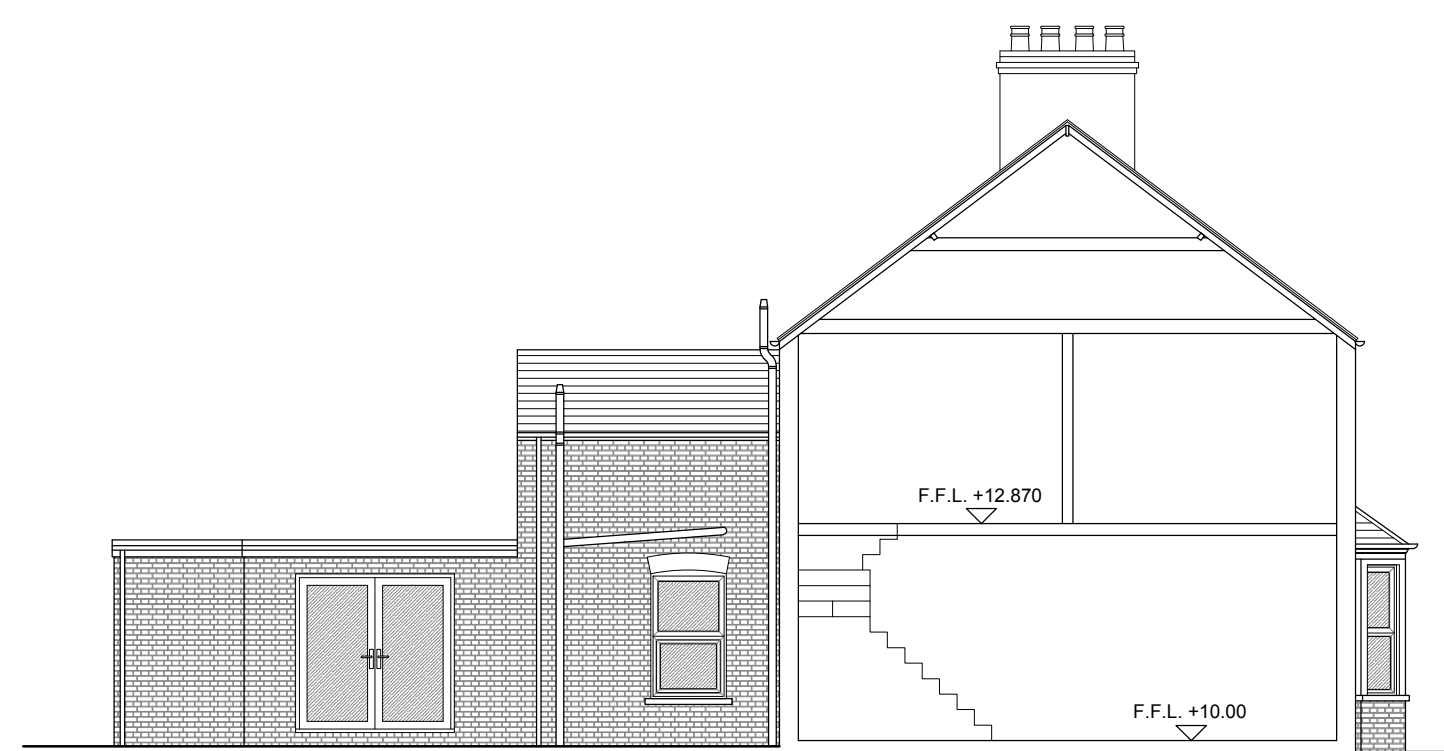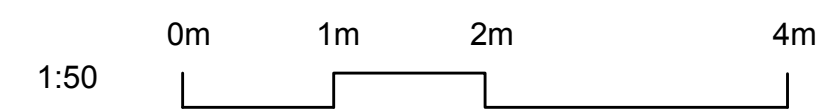


EXISTING SIDE SECTION/ELEVATION (1:100)



EXISTING FRONT ELEVATION (1:100)

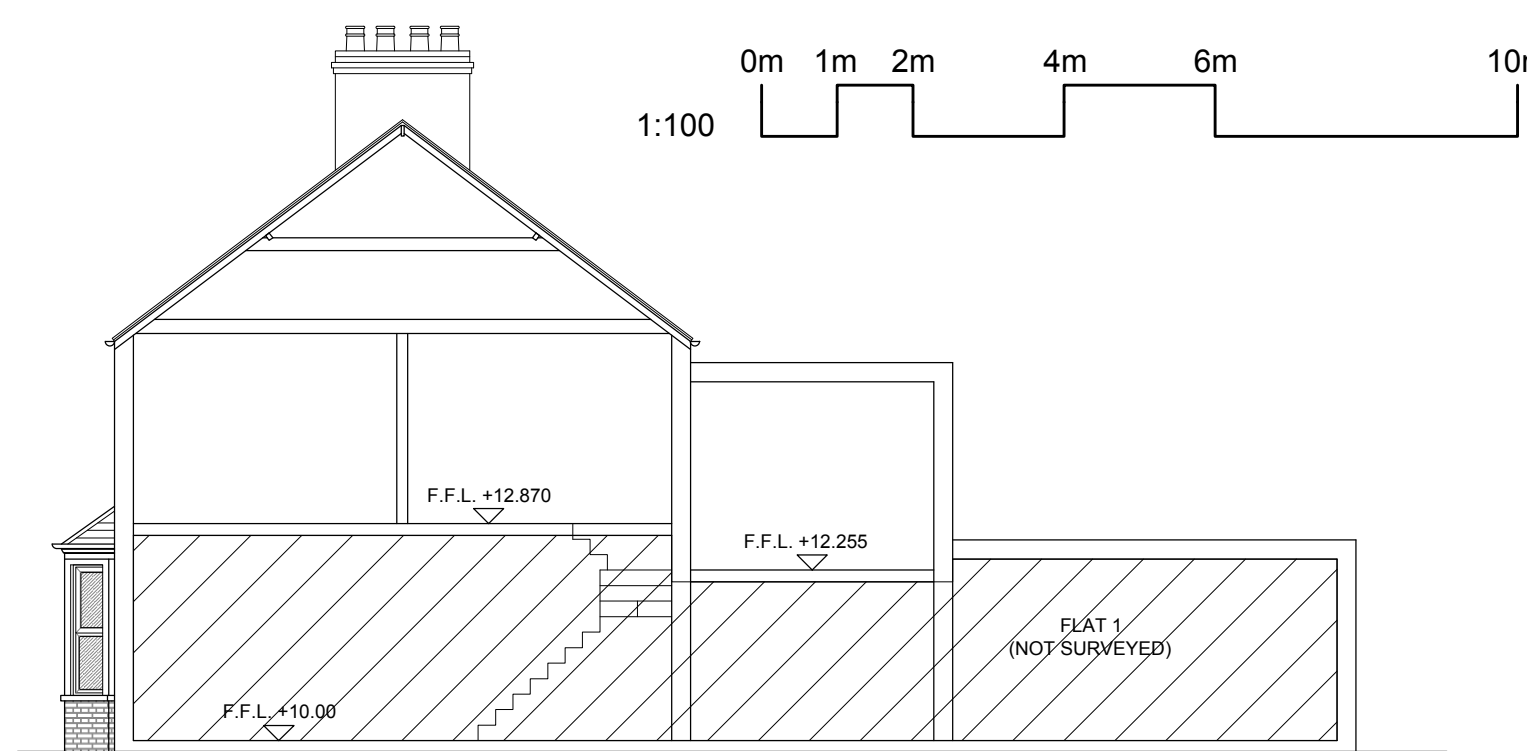

EXISTING SIDE SECTION/ELEVATION (1:100)

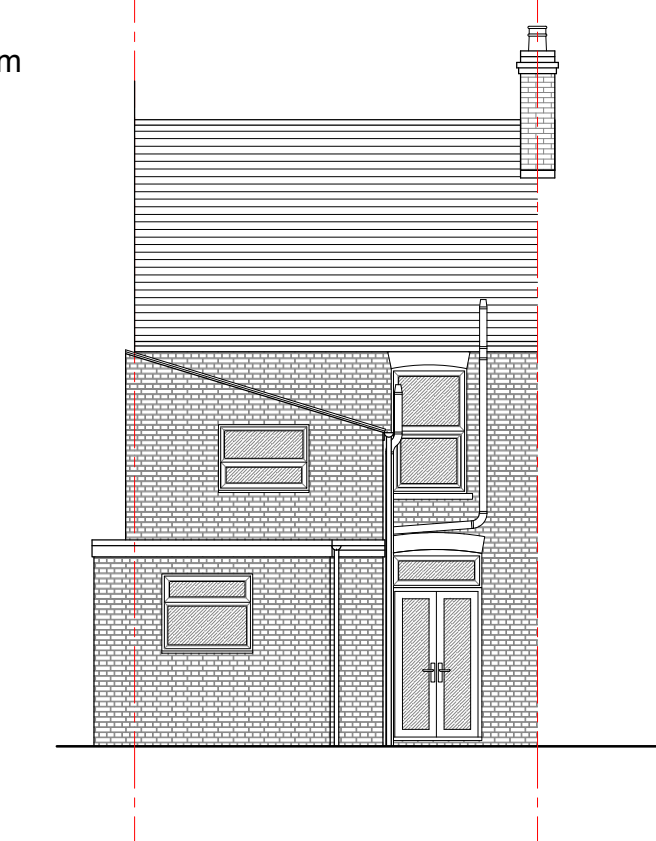

EXISTING REAR ELEVATION (1:100)

P1	Issued for planning consent	21.12.23
Status:		
<b>PLANNING</b>		
Client:		
MR S SAWYER & MRS I PORRAS PARDO		
Project:		
165 VICTORIA ROAD, CAMBRIDGE, CB4 3BU		
Drawing Title:		
EXISTING FLOOR PLANS AND ELEVATIONS		
Drawing No:	Drawn By:	Paper size:
023049-P01	CPL	A1
Revision:	Scale:	Date:
P1	1:50/100	DEC 2023
<b>CLA</b>		www.christlowarchitecture.co.uk
CHRIS LOW ARCHITECTURE		info@christlowarchitecture.co.uk
		Tel: 07834 388863

Dimensions are not to be scaled from this drawing