




SIDE ELEVATION (1/100)

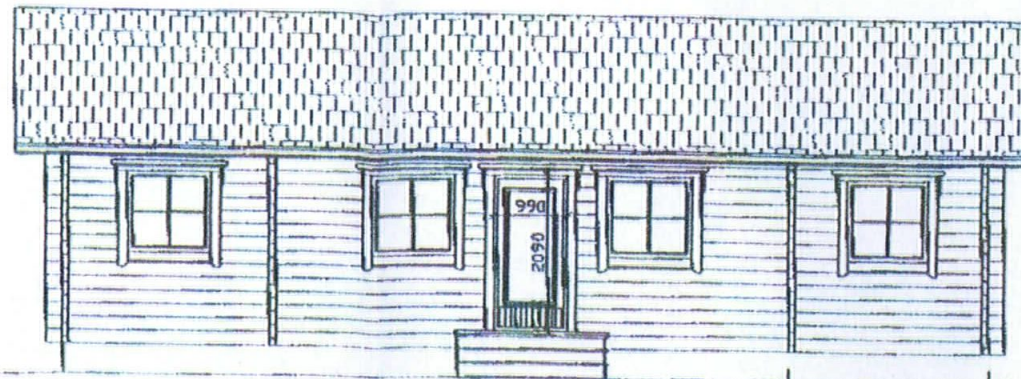


FRONT ELEVATION (1/100)

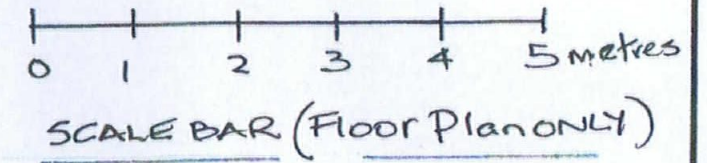

NOTES:

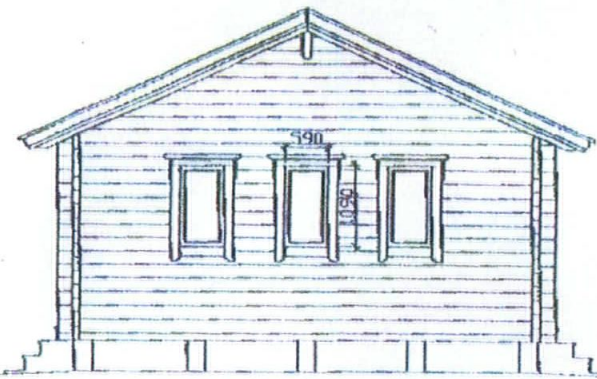


SIDE ELEVATION (1/100)

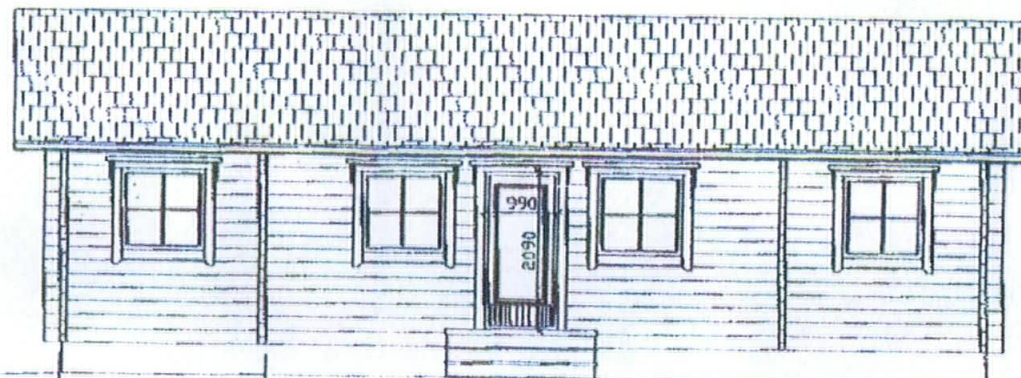

REAR ELEVATION (1/100)

**CONVERSION OF  
FORMER COMMUNITY  
CENTRE BUILDING TO A  
HOLIDAY LET,  
COASTLINE VILLAGE  
WALCOTT, NORFOLK**

EXISTING  
FLOOR PLAN  
(USE SCALE BAR)

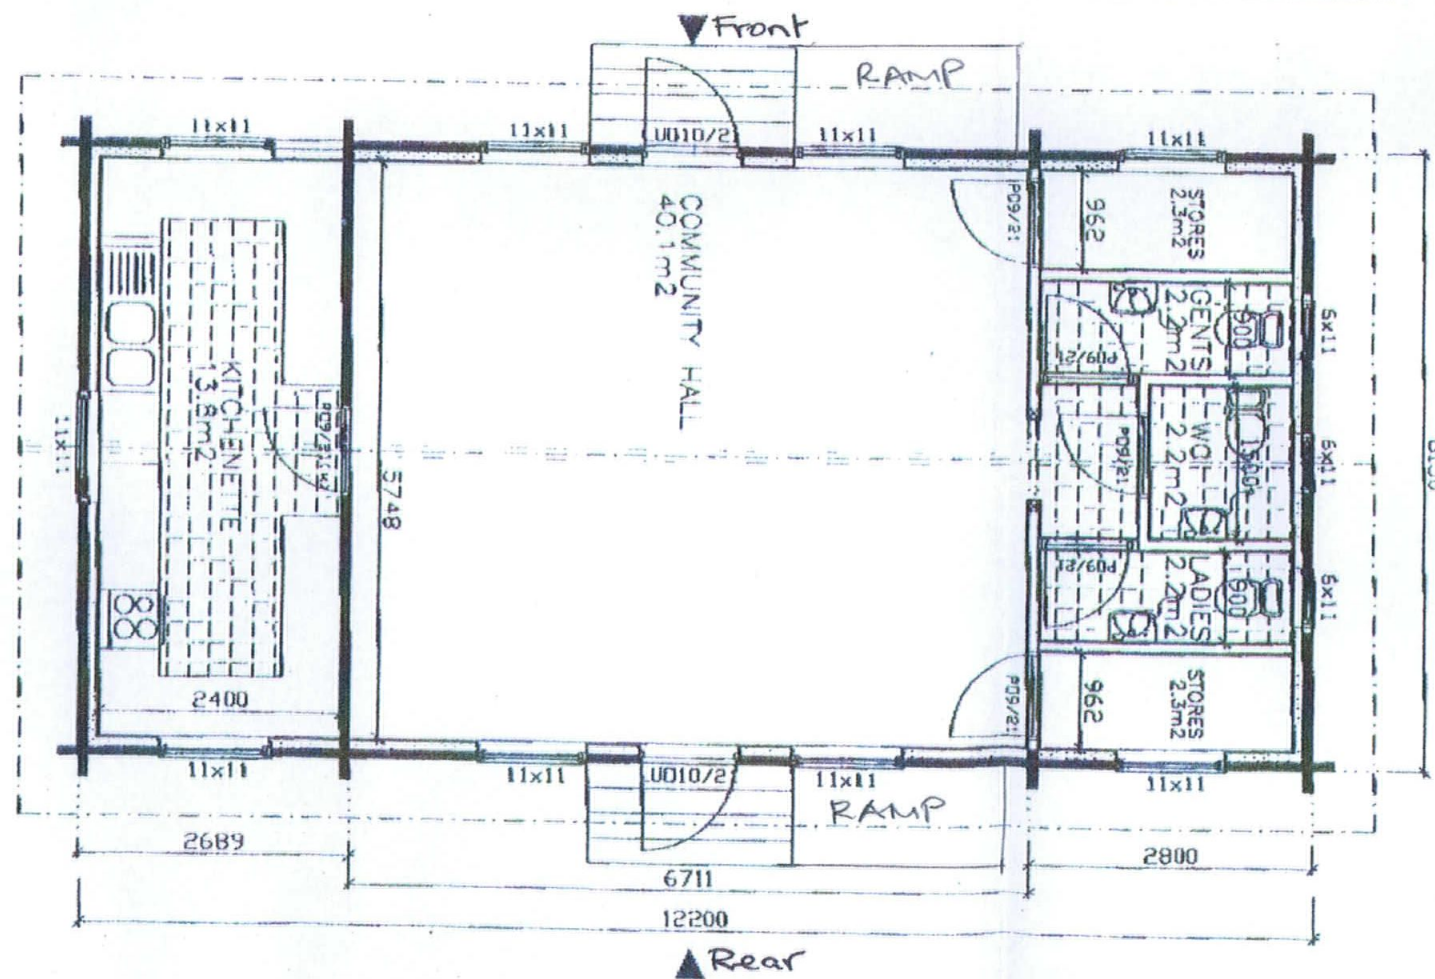

**EXISTING ELEVATIONS  
AND FLOOR PLAN**

Scale:  
Use Scale Bar

Drg. No.

RMJ/NB/WC2  
(June 2023)