



All dimensions to be verified on site by Main Contractor before the start of any shop drawings or work whatsoever either on their own behalf or that of sub-contractors.  
Report any discrepancies at once.  
This drawing is to be read with all relevant Architect's and Engineer's drawings and other relevant information.

DO NOT SCALE

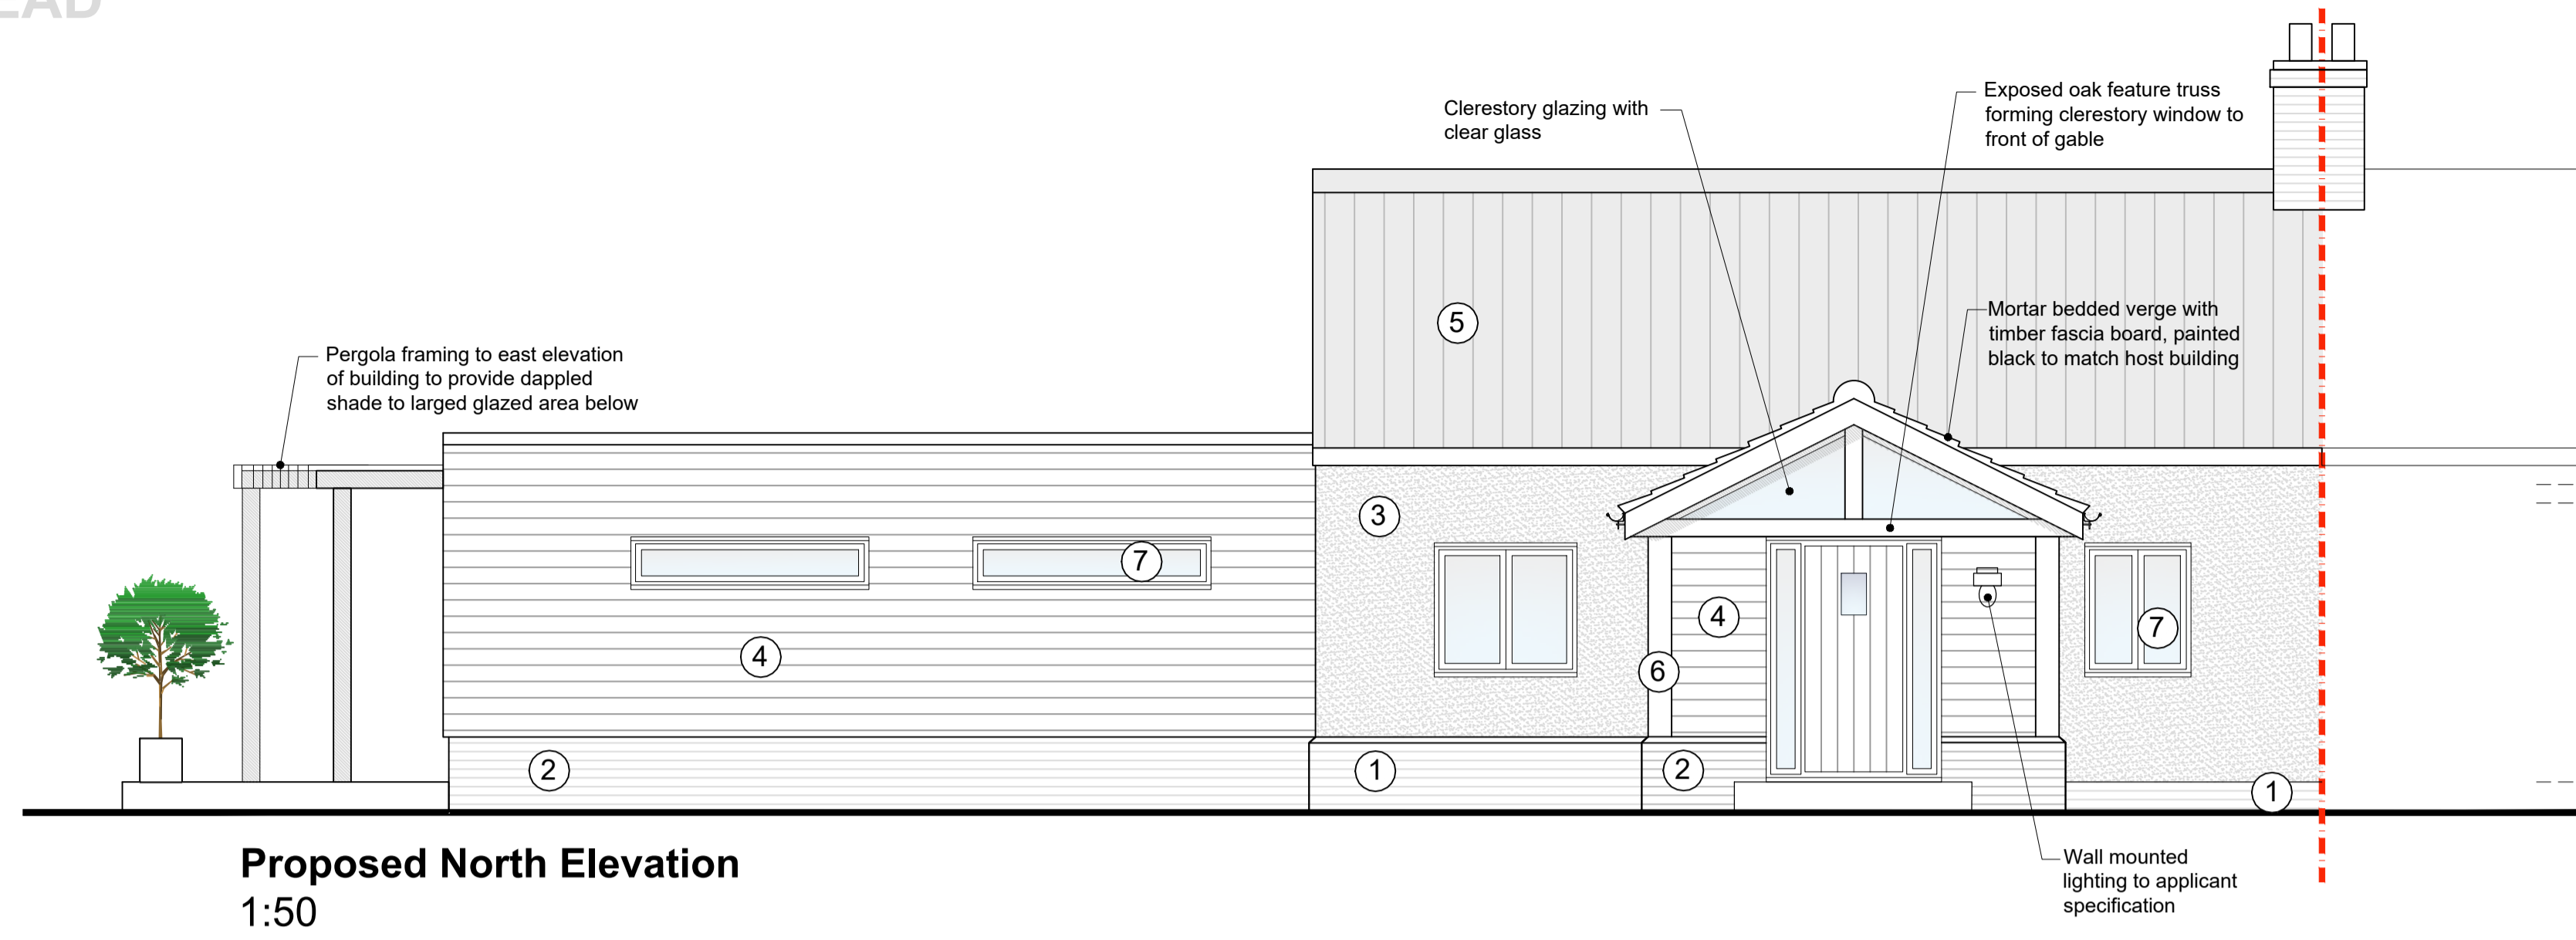


**Proposed North Elevation**  
1:50


- ① Existing plinth brickwork. Red brick, light colour mortar
- ② New brickwork. Red brick, light colour mortar to closely match existing
- ③ New smooth coat render to replace defective render on host building, coloured white
- ④ Timber cladding in a horizontal profile, natural finish. (Species to be confirmed)
- ⑤ Existing red pantile with any replacement pantiles to closely match existing
- ⑥ Exposed oak timber framing
- ⑦ New and replacement windows & doors to be coloured dark grey
- ⑧ New and replacement rainwater goods. Coloured black

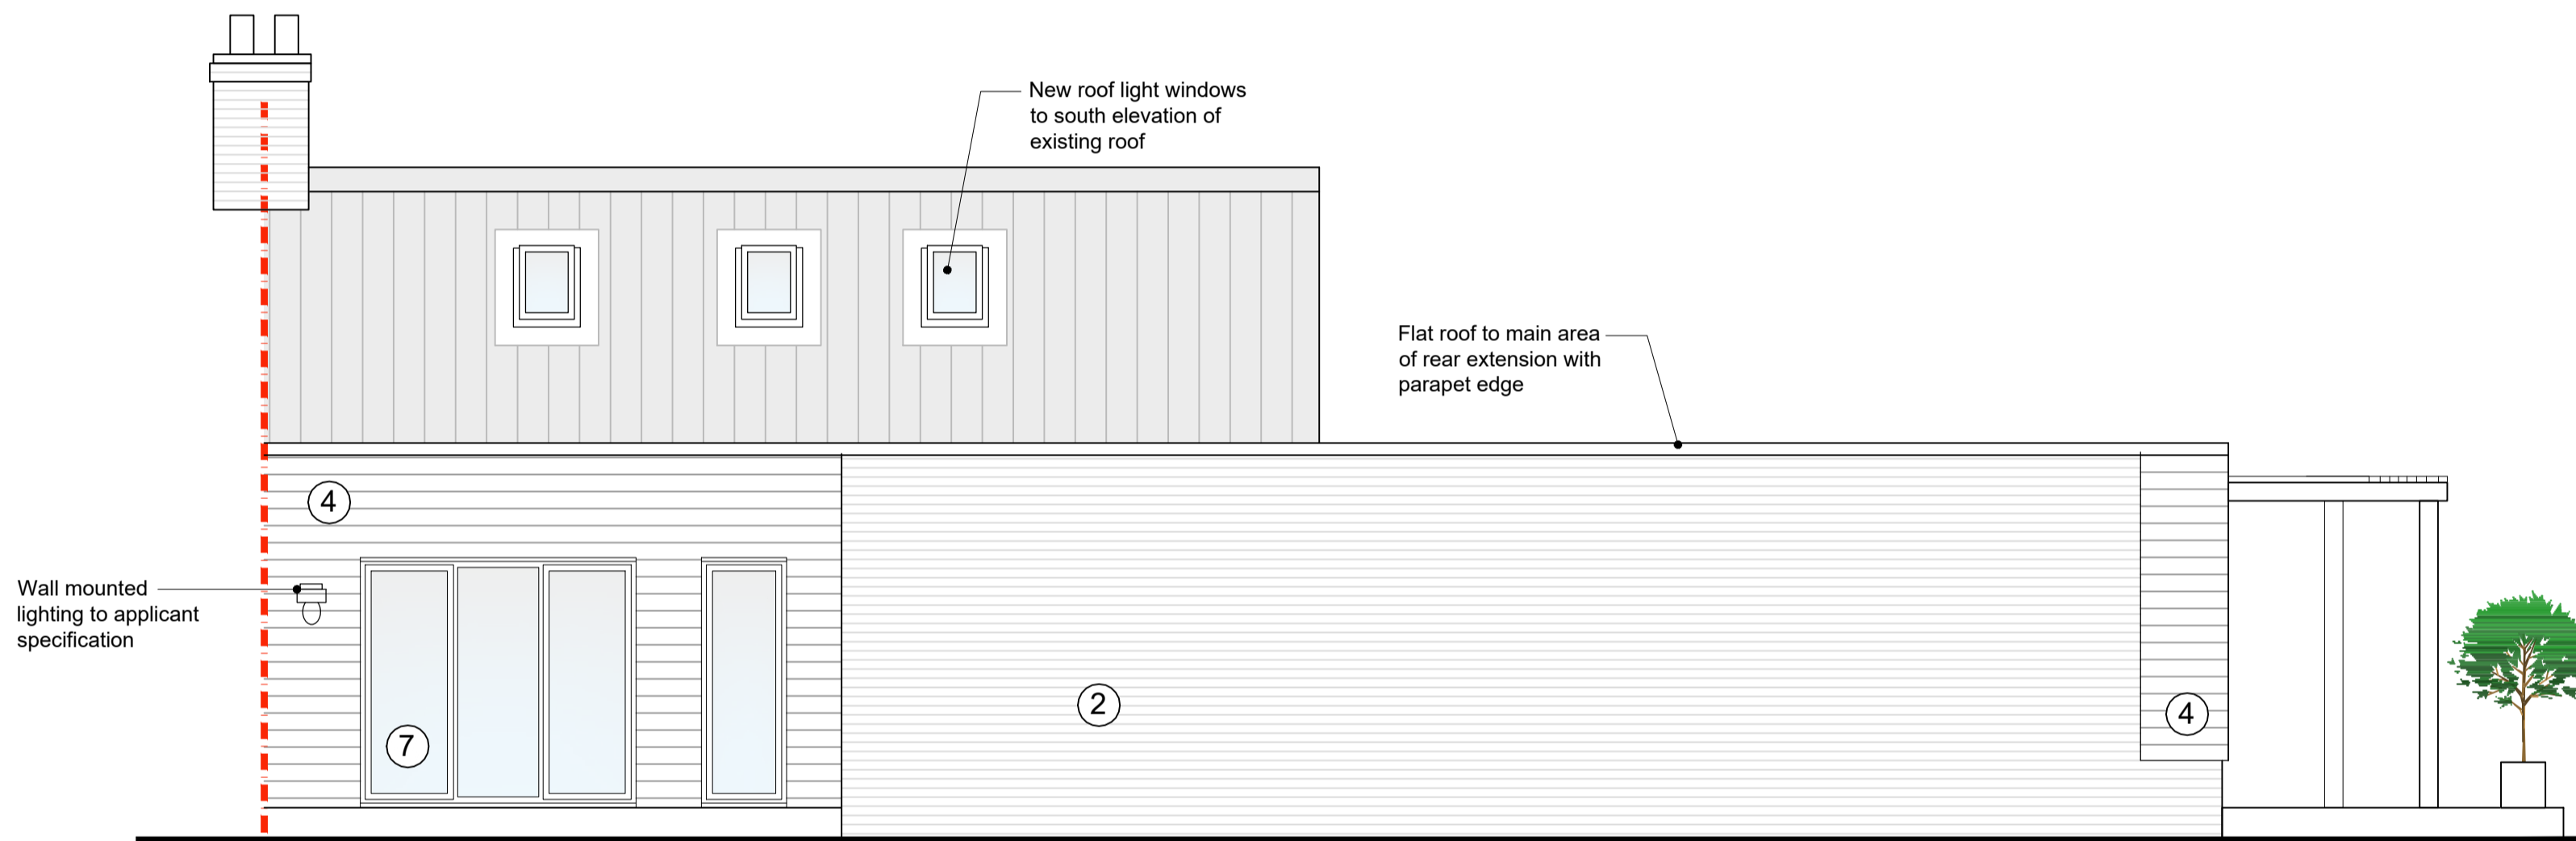


**Proposed South Elevation**  
1:50

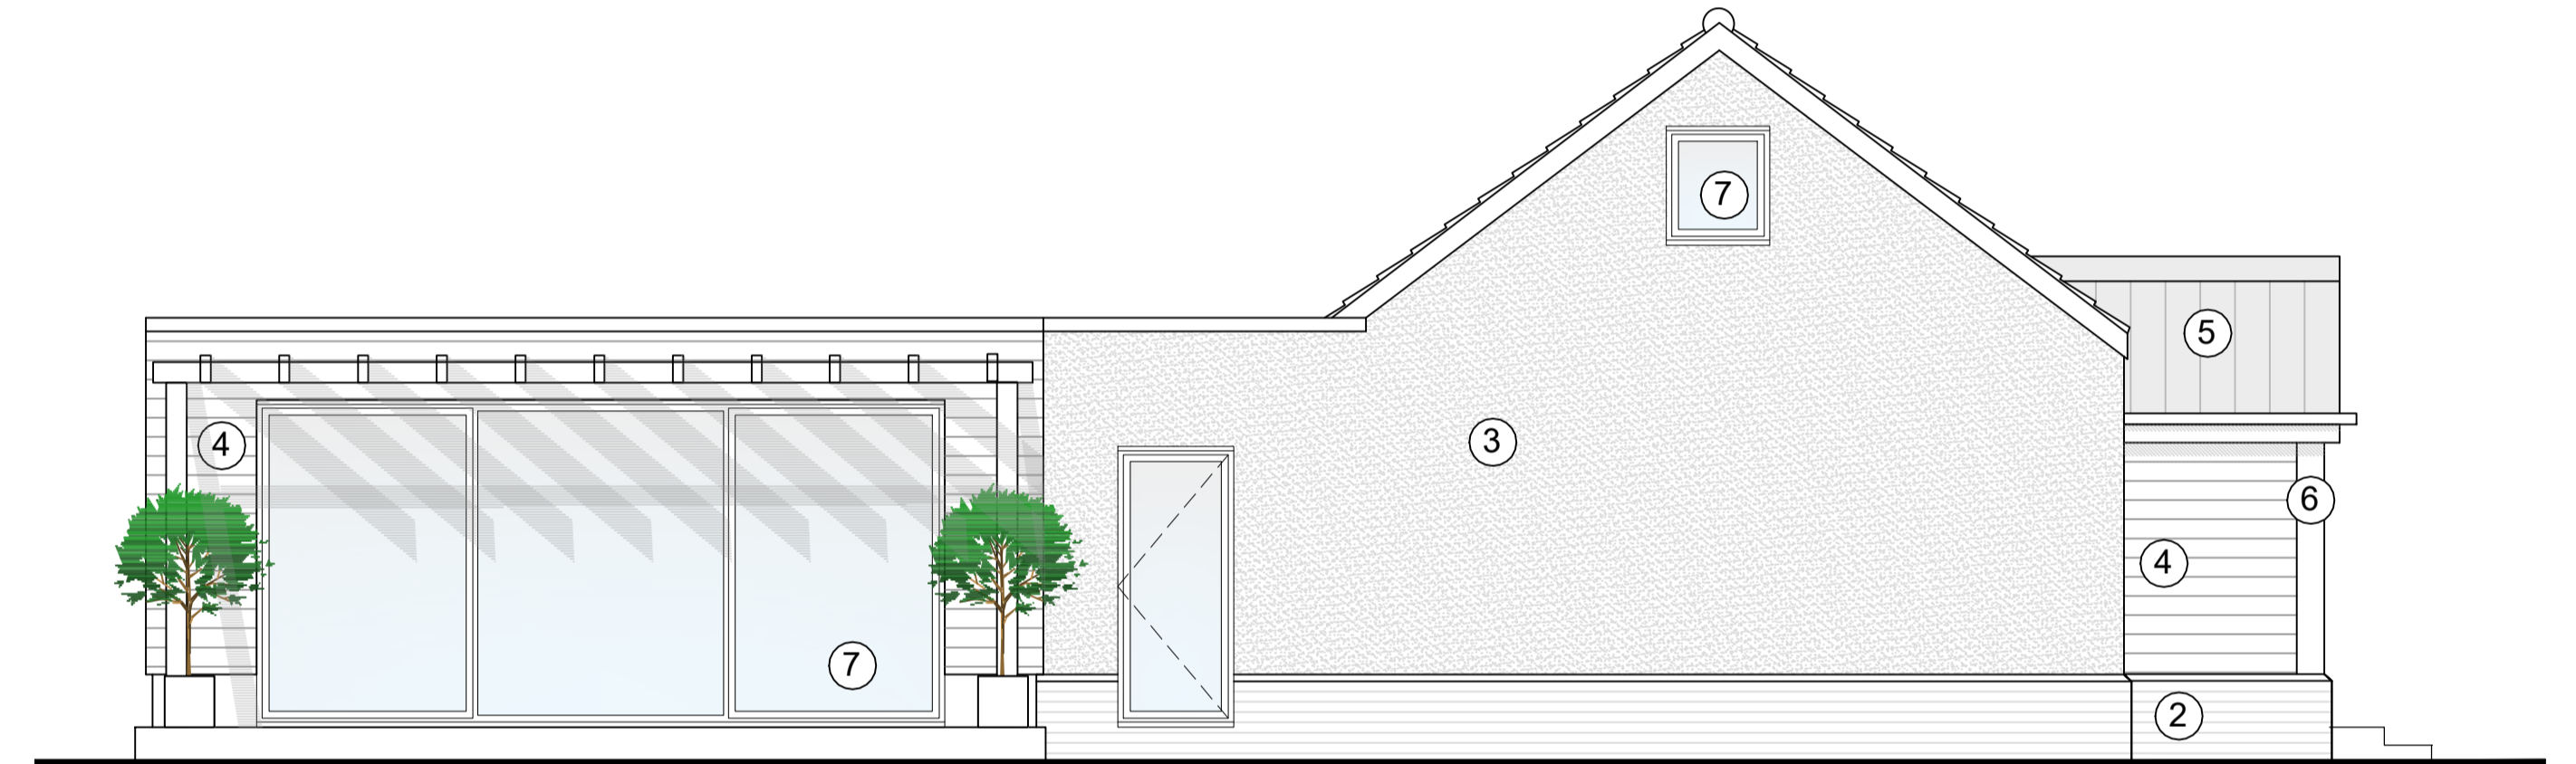

**Proposed East Elevation**  
1:50

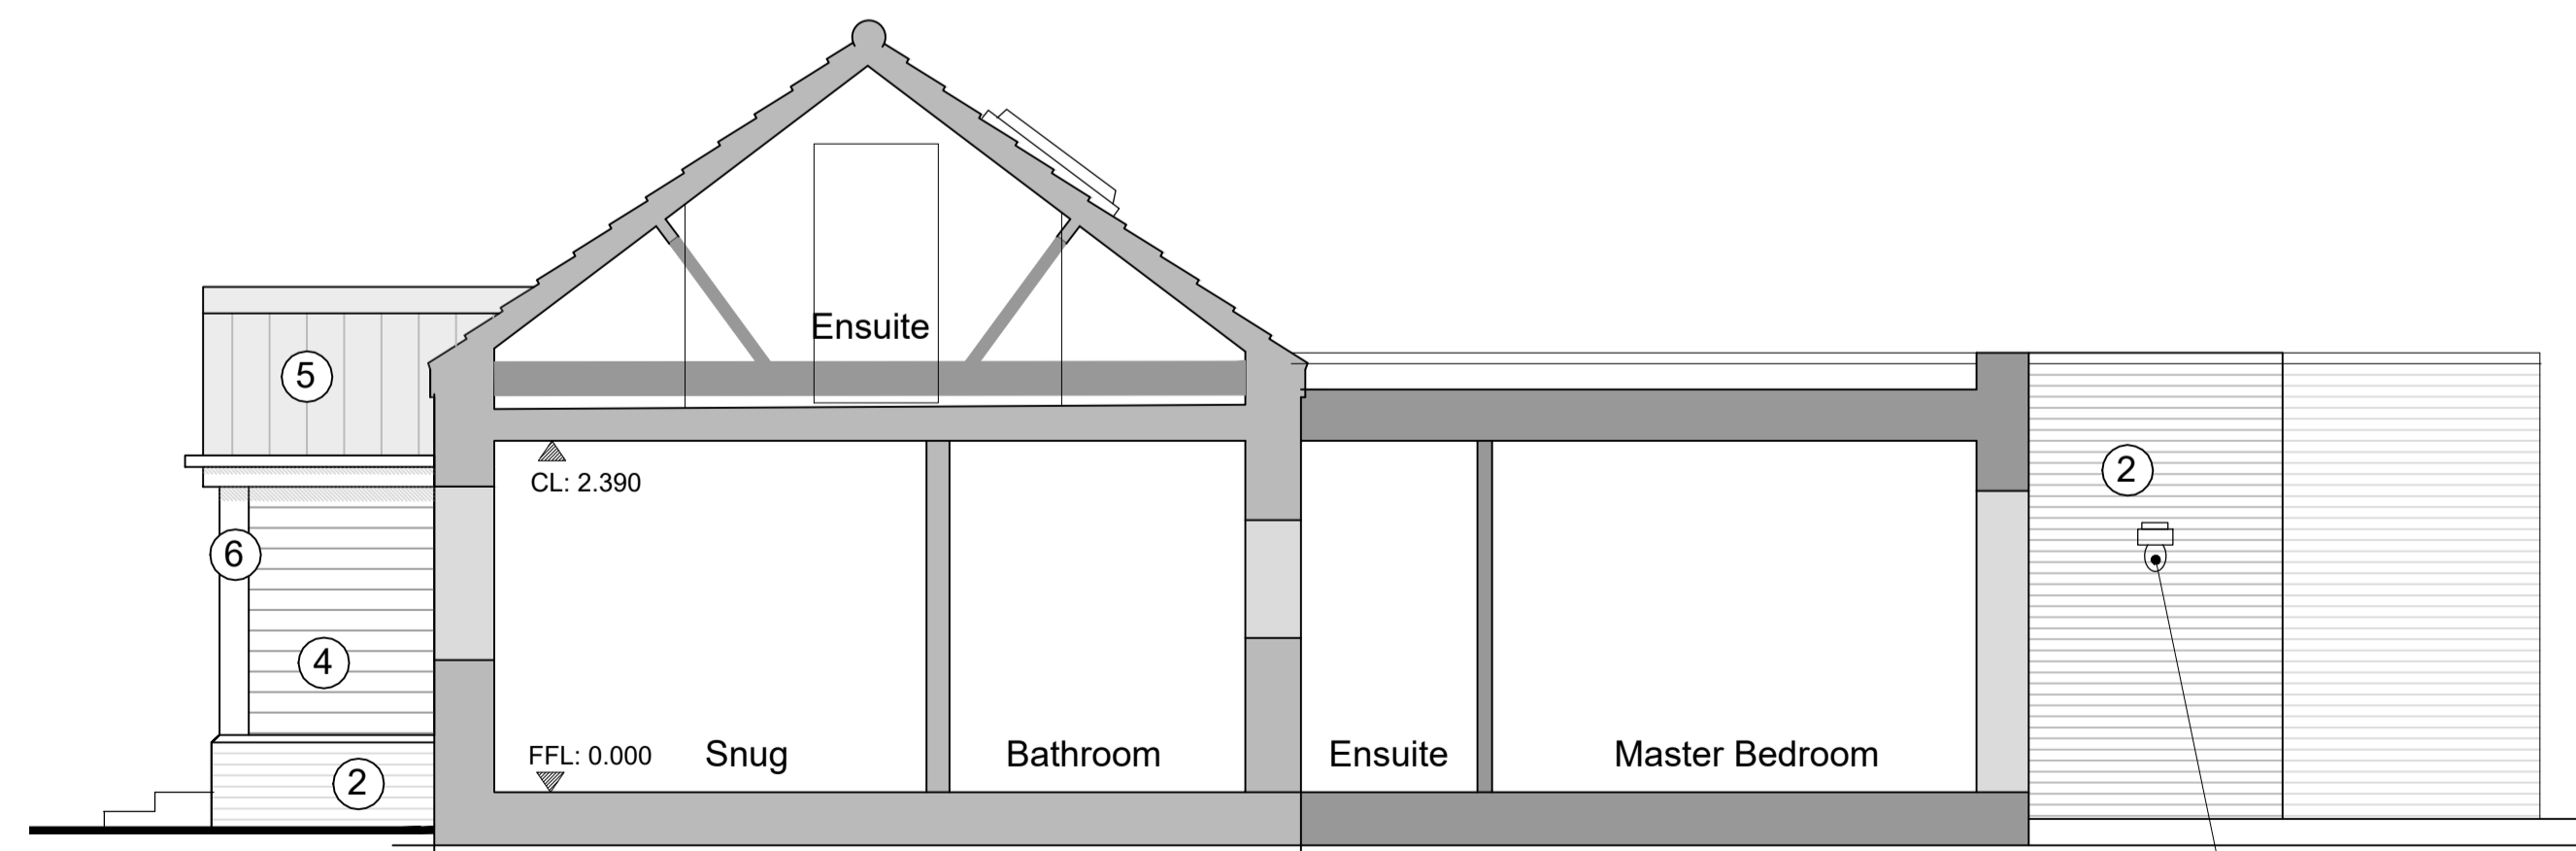

**Proposed Section AA**  
1:50

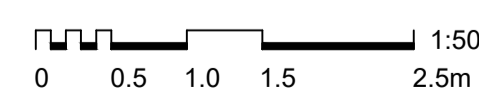

A 03.01.24 Missing door added on east elevation  
Revision: Date: Description:

Project: Watership Down Church Road Neatishead NR12 8BT			
Drawing Title: Proposed Elevations			
Client: Mr M. Longstaff			
Drawing No: 003A	Date: 11/2023	Scale: 1:50	Paper Size: A1