
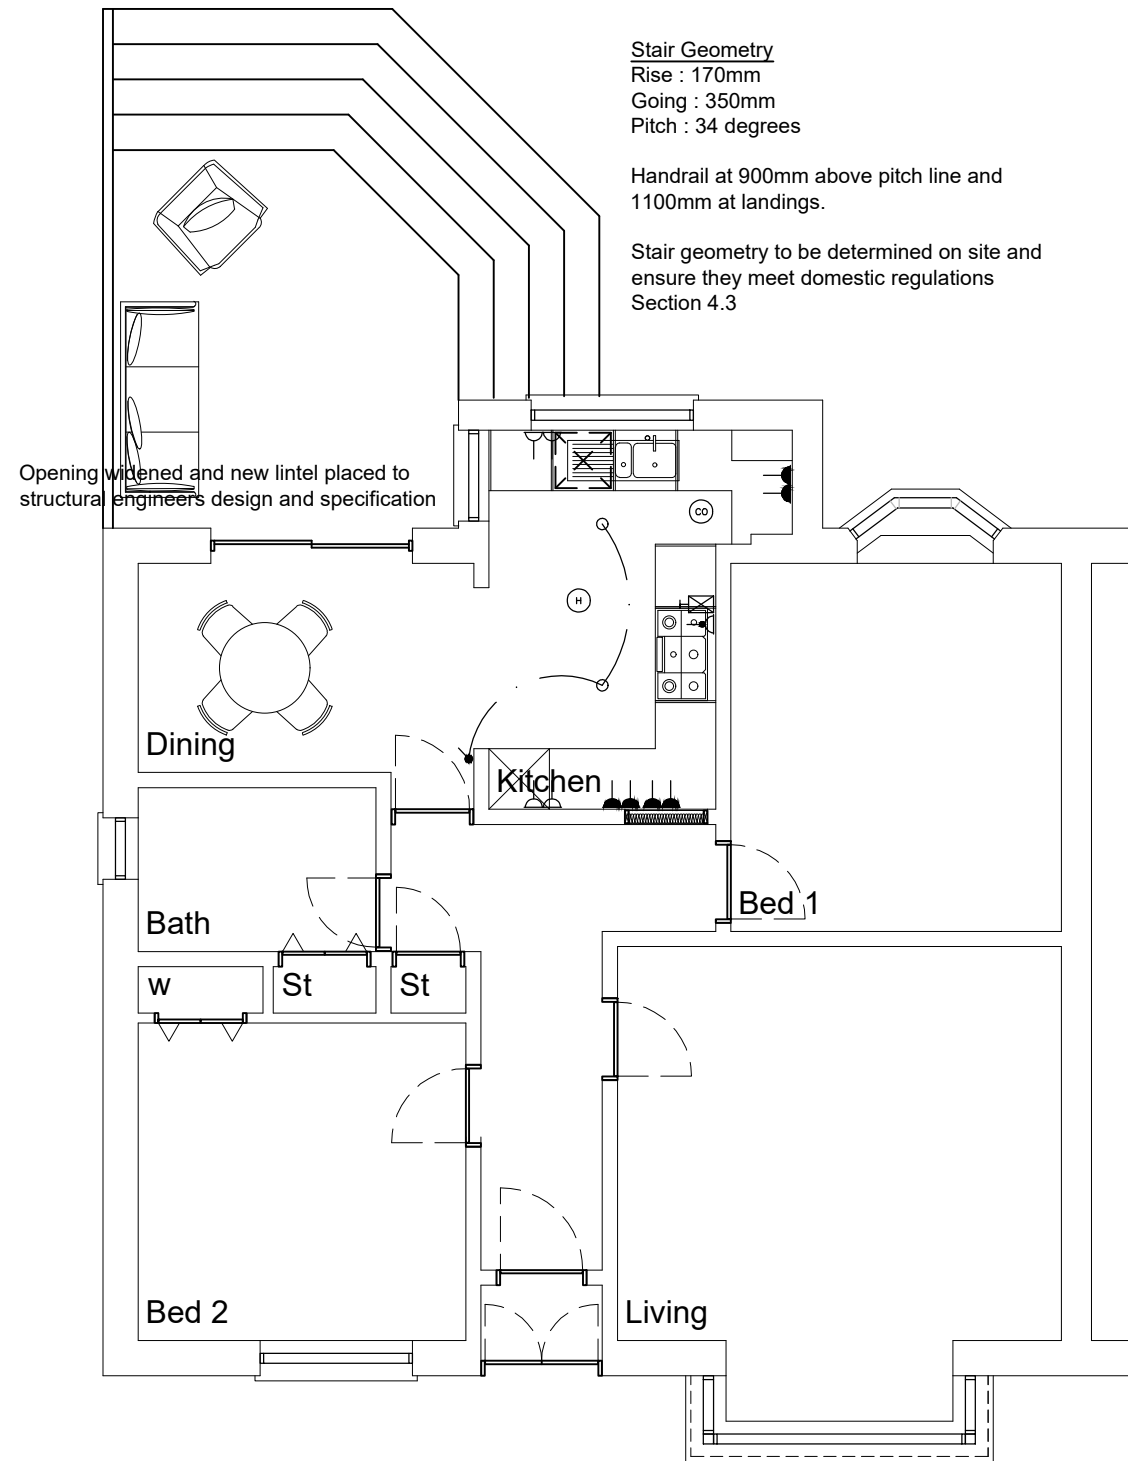


1:100

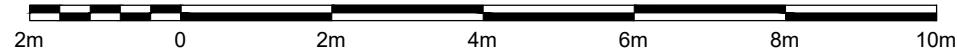

Floor Plan

The purpose of this drawing is solely for the purposes of obtaining building warrant approval. The drawing may be suitable for construction purpose's but it may be necessary to augment/and or amend this information for this purpose. No liability will be accepted for any omission on this drawing should the drawing be used for construction purposes.

This is a true copy of the Building Warrant / Planning Application

Dated
Signed
DTA

NOTES

1. Do NOT scale from this drawing.
2. All dimensions to be confirmed by the Contractor by site measure prior to work commencing, or fabrication or ordering of any components.
3. In the case of any discrepancy, always refer to the Architect.


Client
Deborah Morton

Project
Proposed Alterations
9 Netherburn Avenue
Netherlee

Title
Proposed Floor Plan

Job No	Size	
T1.08	A3	
Drawing No	Rev	
L(20) 01	-	
Date	By	Scale
Nov '23	GR	1:75

Autocad Reference

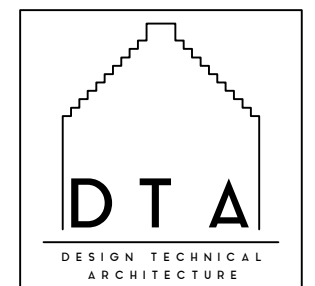

9 MONTGOMERY STREET
THE VILLAGE
EAST KILBRIDE
GLASGOW
G74 4JS
TEL : 01355 260909
HELLO@DTA.SCOT