




PROPOSED WEST ELEVATION

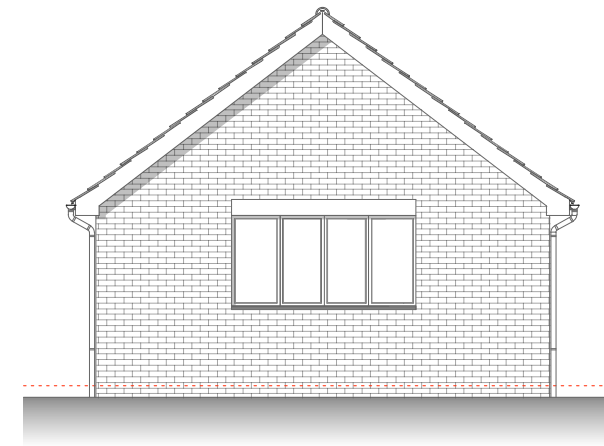


PROPOSED SOUTH ELEVATION

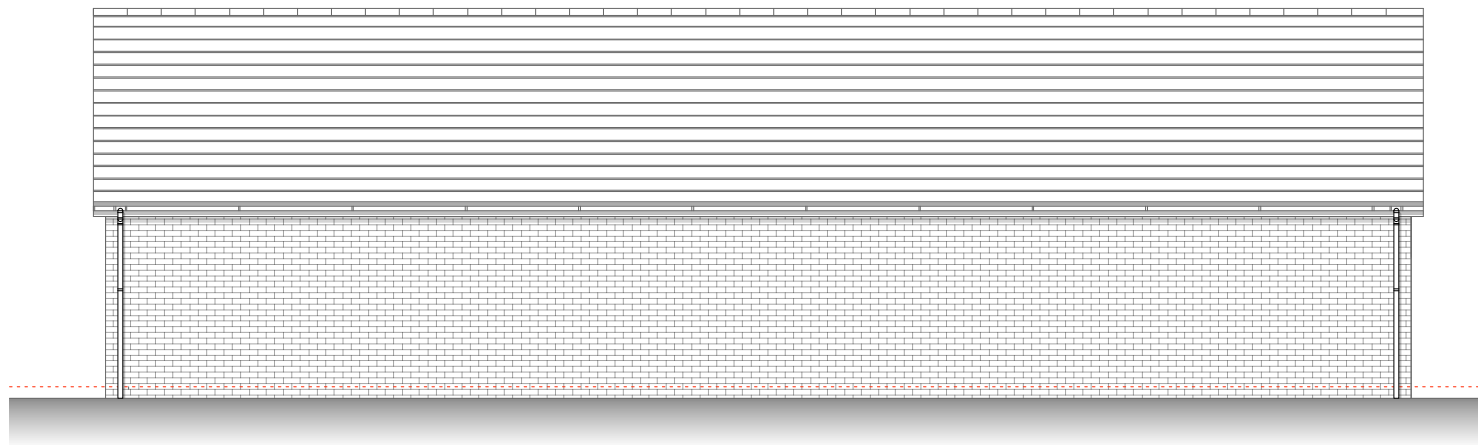

PROPOSED EAST ELEVATION

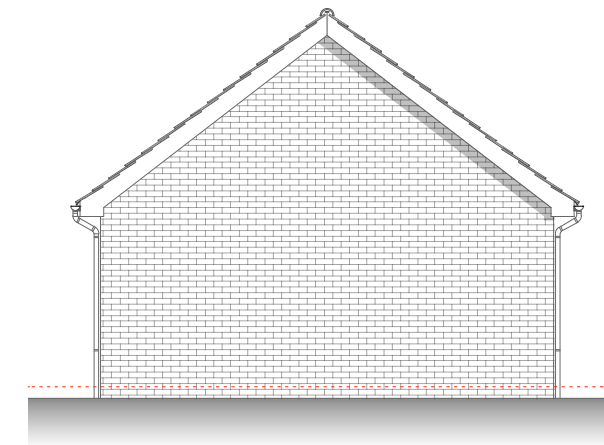

PROPOSED NORTH ELEVATION

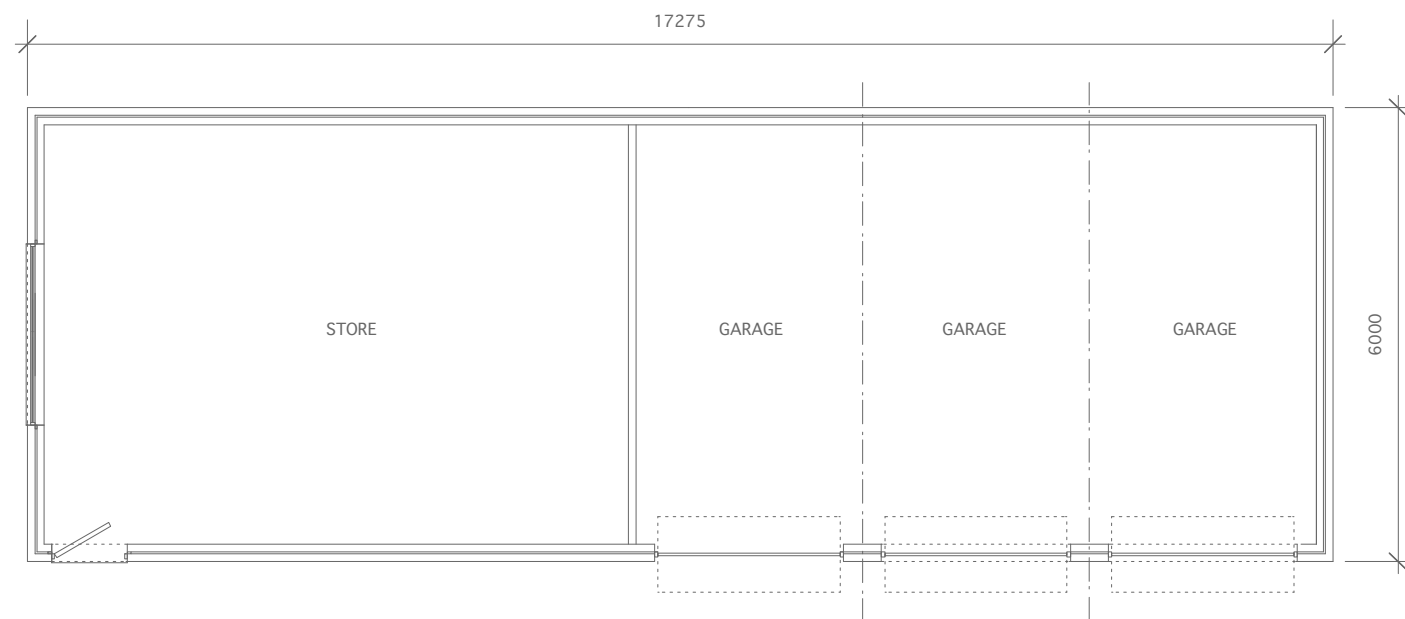

PROPOSED FLOOR PLAN



Client	Mr Adam Austin	Scale	1:100 @ A3	Status	PLANNING	<small>NO DIMENSIONS ARE TO BE SCALED FROM THIS DRAWING. THE CONTRACTOR / MANUFACTURER IS RESPONSIBLE FOR CHECKING ALL DIMENSIONS AND QUERYING ANY DISCREPANCIES. THIS DRAWING IS THE PROPERTY OF ARCHITECTURAL DESIGN & PLANNING PARTNERSHIP. COPYRIGHT IS RESERVED BY THEM AND THE DRAWING IS ISSUED ON CONDITION THAT IT IS NOT COPIED, REPRODUCED, RETAINED OR DISCLOSED TO ANY UNAUTHORISED PERSON, EITHER WHOLLY OR IN PART, WITHOUT WRITTEN CONSENT.</small>
Project	Greenacres, The Common, Surlingham NR14 7AP	Date	May 2023	Drawn By	DJ	
Drawing	Proposed Garage Plans/Elevations	Project N°	023/14	Drawing N°	0380	
				Revision	-	



architecture
design
planning

73 Yarmouth Road
Thorpe St Andrew
Norwich NR7 0AA
archdppartnership@gmail.com
T: 07419 750098