


EXISTING SITE / GROUND FLOOR PLAN
SCALE 1:200

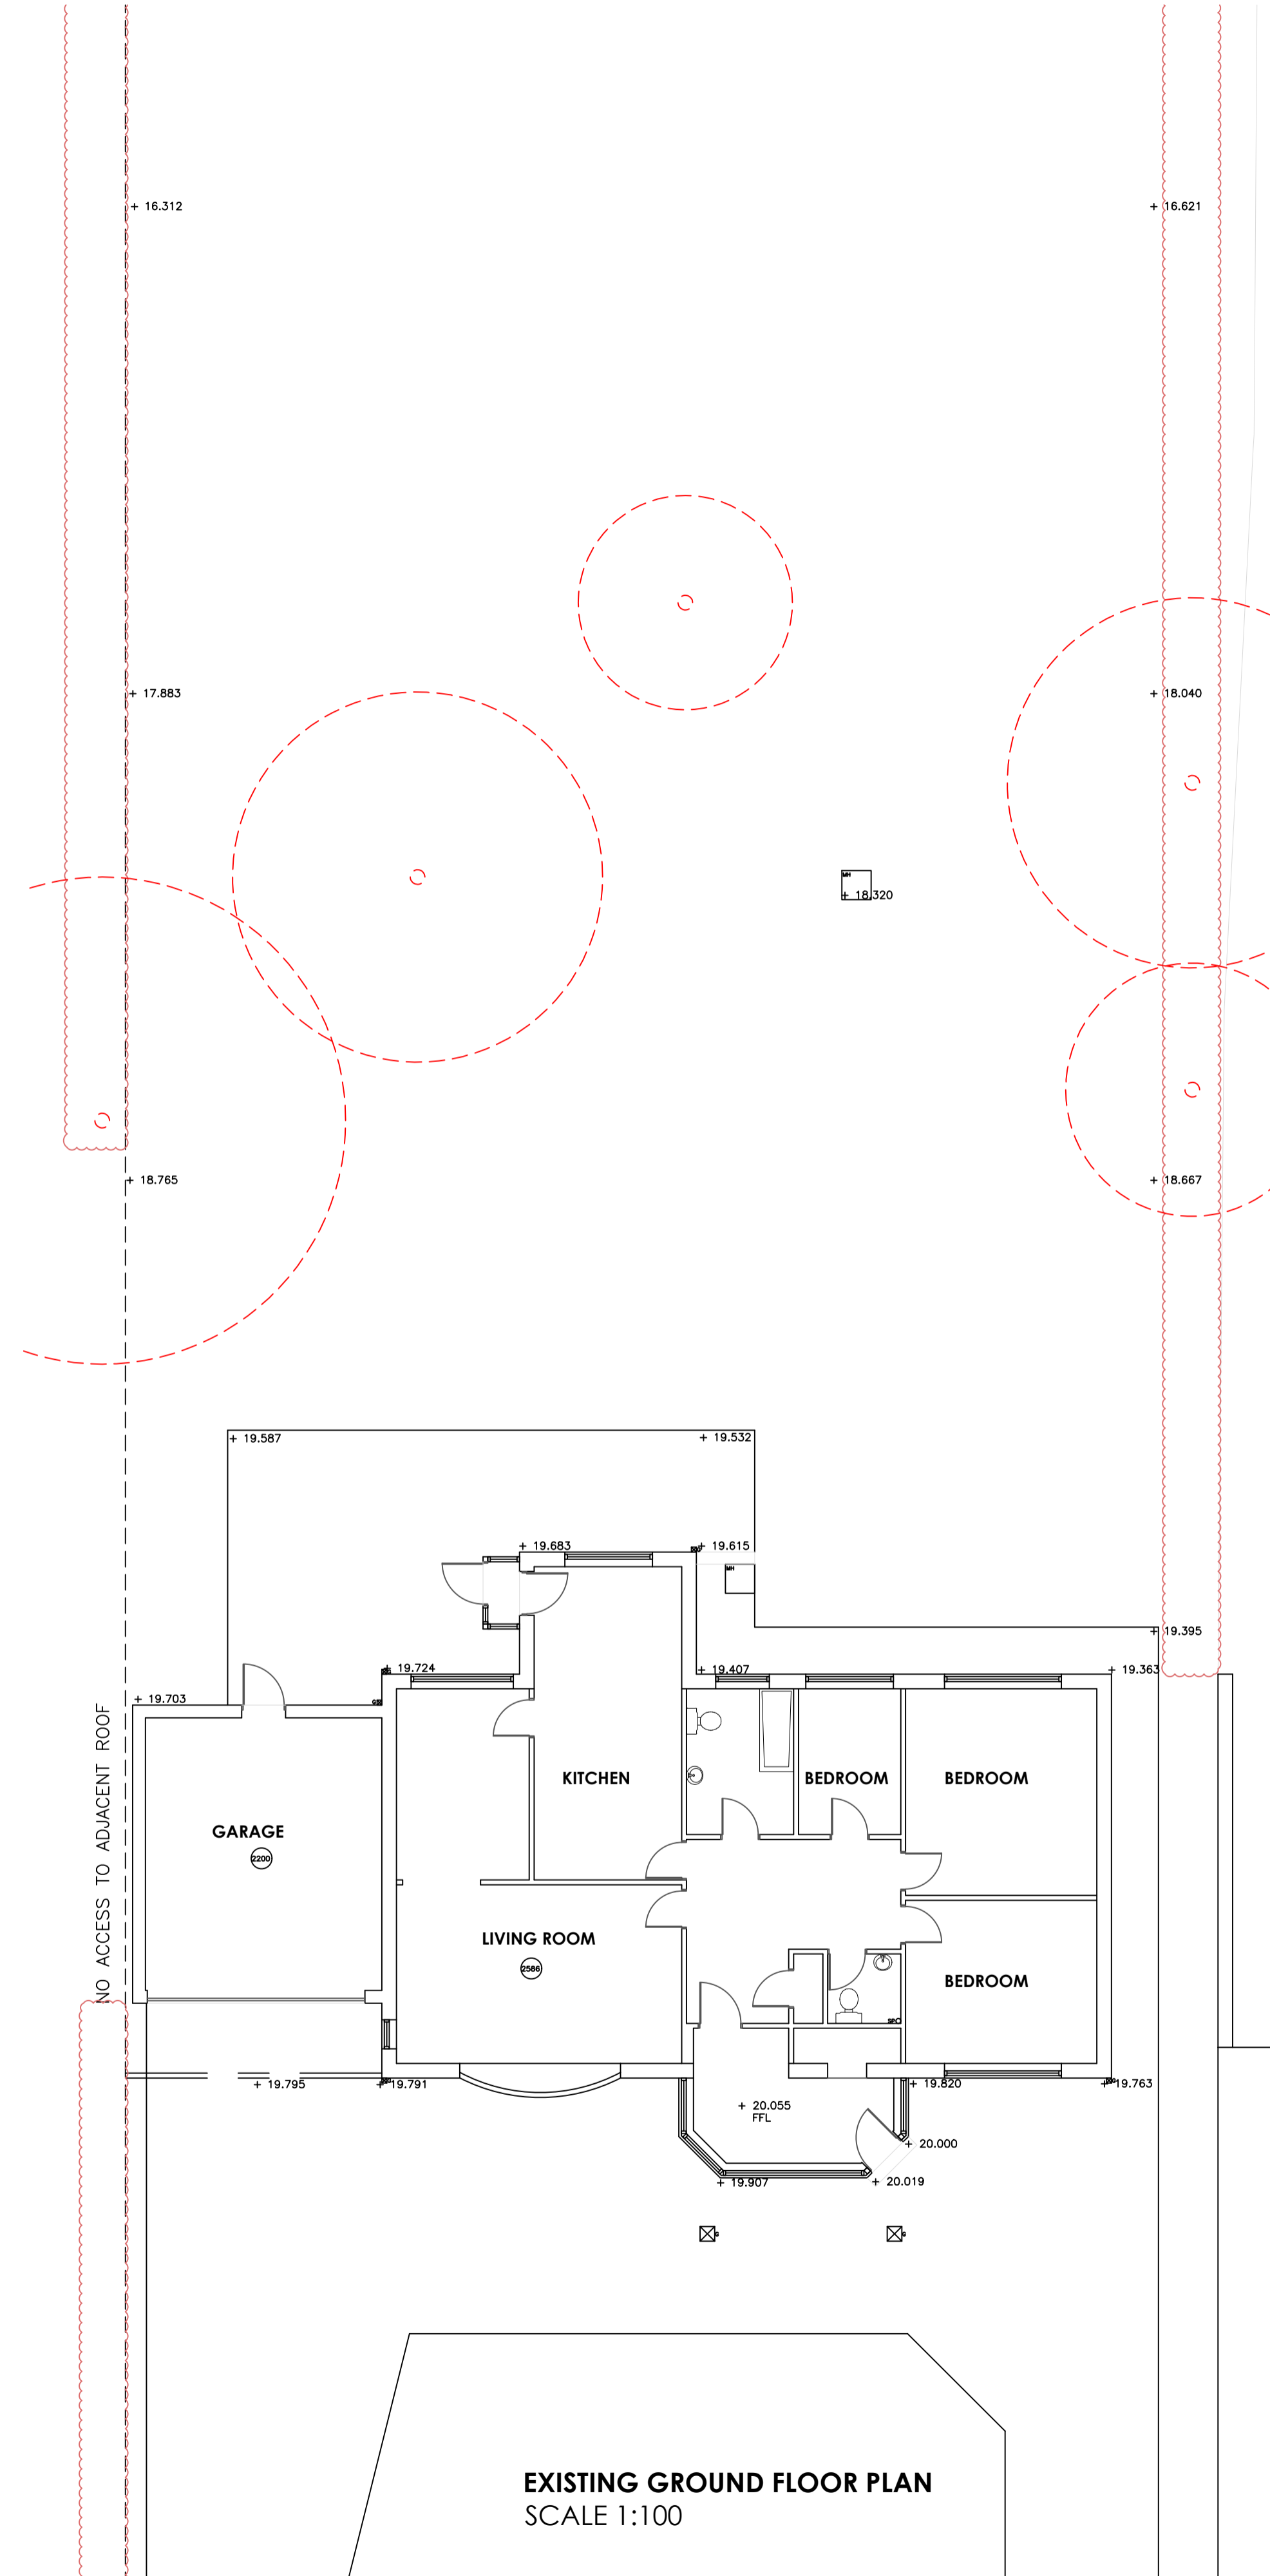

EXISTING GROUND FLOOR PLAN
SCALE 1:100




EXISTING FRONT ELEVATION
SCALE 1:100

EXISTING SIDE ELEVATION
SCALE 1:100



EXISTING SIDE ELEVATION
SCALE 1:100

EXISTING REAR ELEVATION
SCALE 1:100

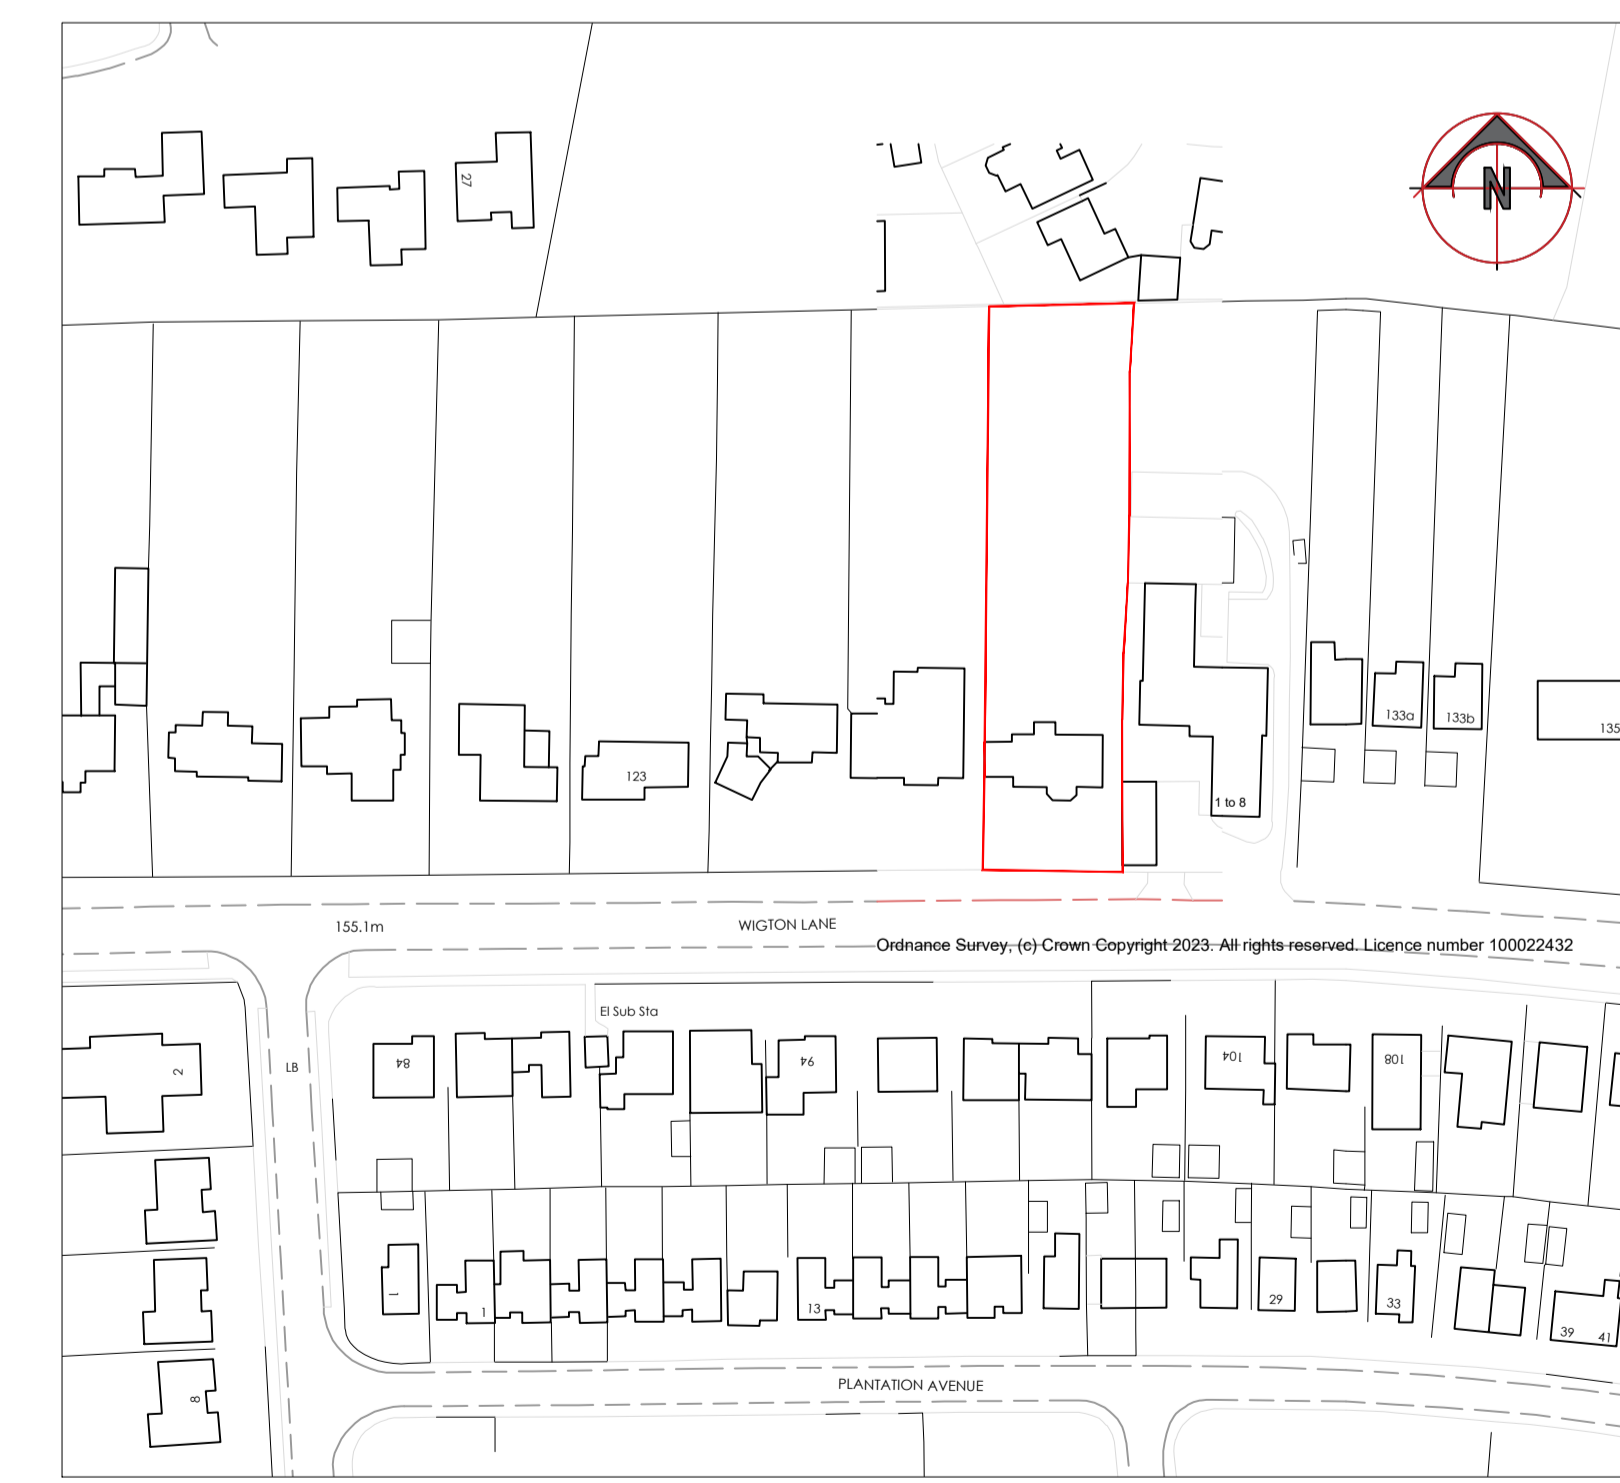

SITE LOCATION PLAN
SCALE 1:1250

PLEASE NOTE THESE DRAWINGS ARE FOR PLANNING AND BUILDING REGULATION PURPOSED ONLY

NOTE:
THE CONTRACTOR IS TO CHECK AND VERIFY ALL BUILDING AND SITE DIMENSIONS, LEVELS AND SEWER INVERT LEVELS AT CONNECTION POINTS BEFORE WORKS COMMENCE.
ALL DRAWINGS MUST BE READ WITH AND CHECKED AGAINST ANY STRUCTURAL AND / OR OTHER SPECIALIST DRAWINGS PROVIDED.
ALL WORKS TO COMPLY WITH BRITISH STANDARDS, CODES OF PRACTICE, CURRENT BUILDING REGULATIONS AND CARRIED OUT TO THE SATISFACTION OF THE BUILDING INSPECTOR. ALL MATERIALS TO COMPLY WITH THE RELEVANT BRITISH STANDARDS.
NO PART OF THE EXTENSION INCLUDING FOUNDATIONS, GUTTERING AND ROOF WILL BE ON OR OVER THE BOUNDARY.
NOTE:
ALL DIMENSIONS ARE NOTIONAL AND TO BE CHECKED AND VERIFIED PRIOR TO COMMENCING ANY BUILDING WORKS

| REVISIONS | DATE | BY |
|-----------|------|----|
| | | |

RIYAT ASSOCIATES LTD
Architectural Designers and Planning Consultants
Benson House, 14 Benson Street, Leeds LS7 1BL.
Telephone: 0113 2455492 Fax: 0113 2443800 E-Mail: info@psriyat.com

Client:
MR S. PUPPALA

Project:
PROPOSED ALTERATIONS AND EXTENSION AT 129 WIGTON LANE, LEEDS, LS17 8SH

Drawing:
EXISTING PLANS AND ELEVATIONS

| | |
|----------------------|---------------------|
| Scale: AS SHOWN @ A1 | Drawing No. 3880/01 |
| Date: OCTOBER 2023 | |
| Drawn by: SS | |