


Proposed Ground Floor Plan
1 : 50

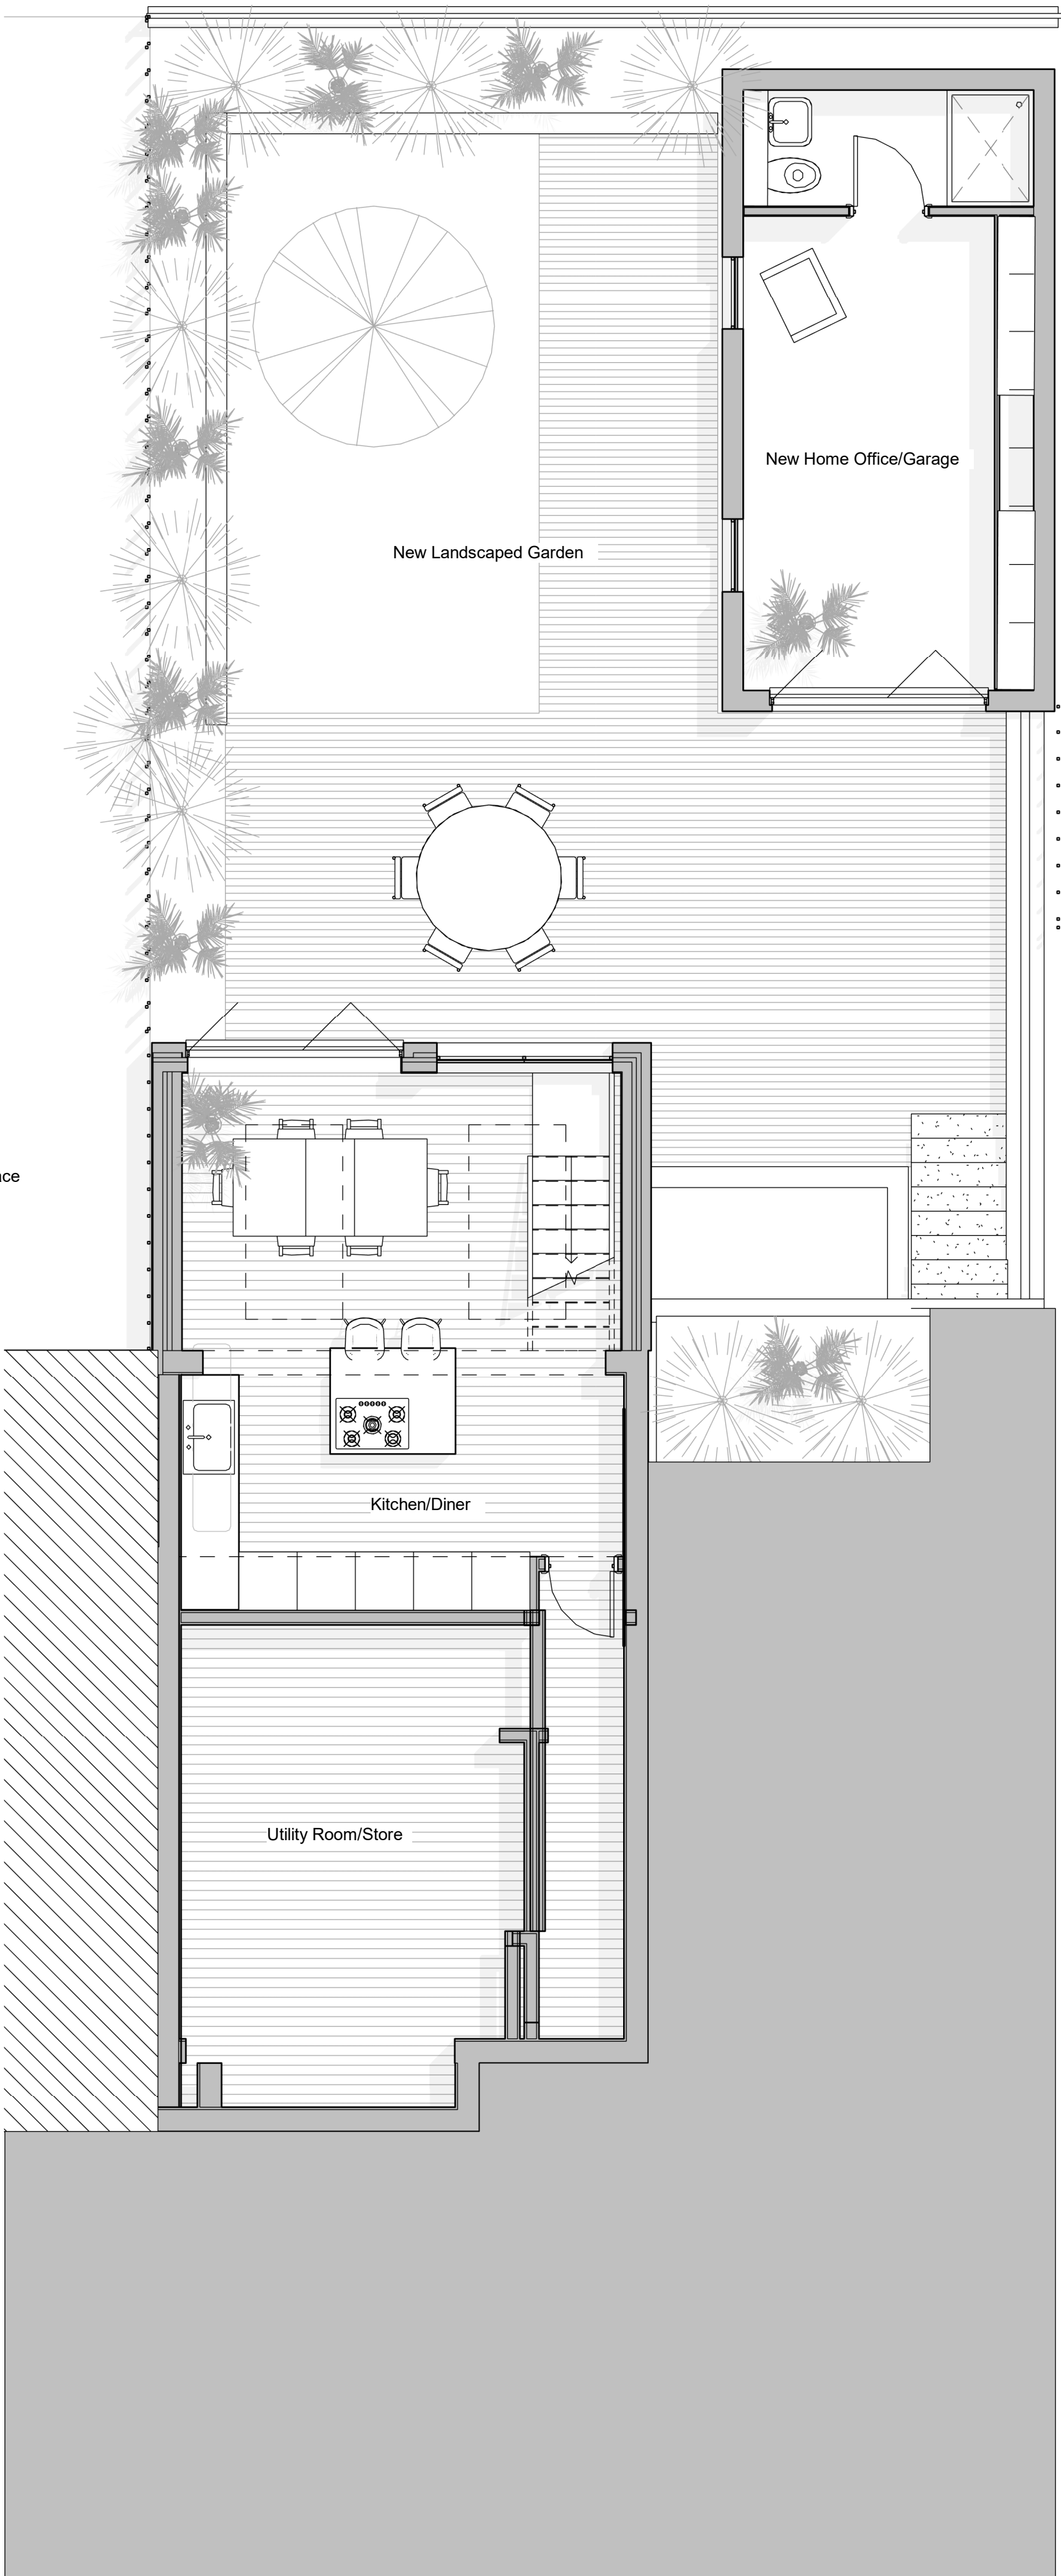

Proposed Lower Ground Floor
1 : 50

- notes:
1. DO NOT SCALE FROM THIS DRAWING - USE FIGURED DIMENSIONS ONLY.
 2. TO BE READ IN CONJUNCTION WITH ALL OTHER CONSULTANTS / SPECIALISTS DRAWINGS. REPORT ANY DISCREPANCIES BEFORE AFFECTED WORK COMMENCES.
 3. ALL SETTING OUT DIMENSIONS TO BE CHECKED ON SITE BY CONTRACTOR BEFORE WORK COMMENCES.

RIBA Chartered Conservation Architect & Certified Passivehouse Designer
© copyright studio glasheen co. uk ☎ +44 1832 033834

ARCHITECTS

STUDIO GLASHEEN.

CLIENT	Owner
PROJECT	79A Parkside Road
TITLE	Proposed lower ground and ground floor
NUMBER	2211_P110
REVISION	1
STATUS	Planning
SCALE	1 : 50 @ A1
DATE	03/21/23
DRAWN BY	Author
CHECKED BY	Checker

REVISIONS | 1 Issued for planning

23.12.11
DATE: DRAWN: CHECK