



- notes:
1. DO NOT SCALE FROM THIS DRAWING - USE FIGURED DIMENSIONS ONLY.
 2. TO BE READ IN CONJUNCTION WITH ALL OTHER CONSULTANTS / SPECIALISTS DRAWINGS. REPORT ANY DISCREPANCIES BEFORE AFFECTED WORK COMMENCES.
 3. ALL SETTING OUT DIMENSIONS TO BE CHECKED ON SITE BY CONTRACTOR BEFORE WORK COMMENCES.




Existing Front Elevation
1 : 50

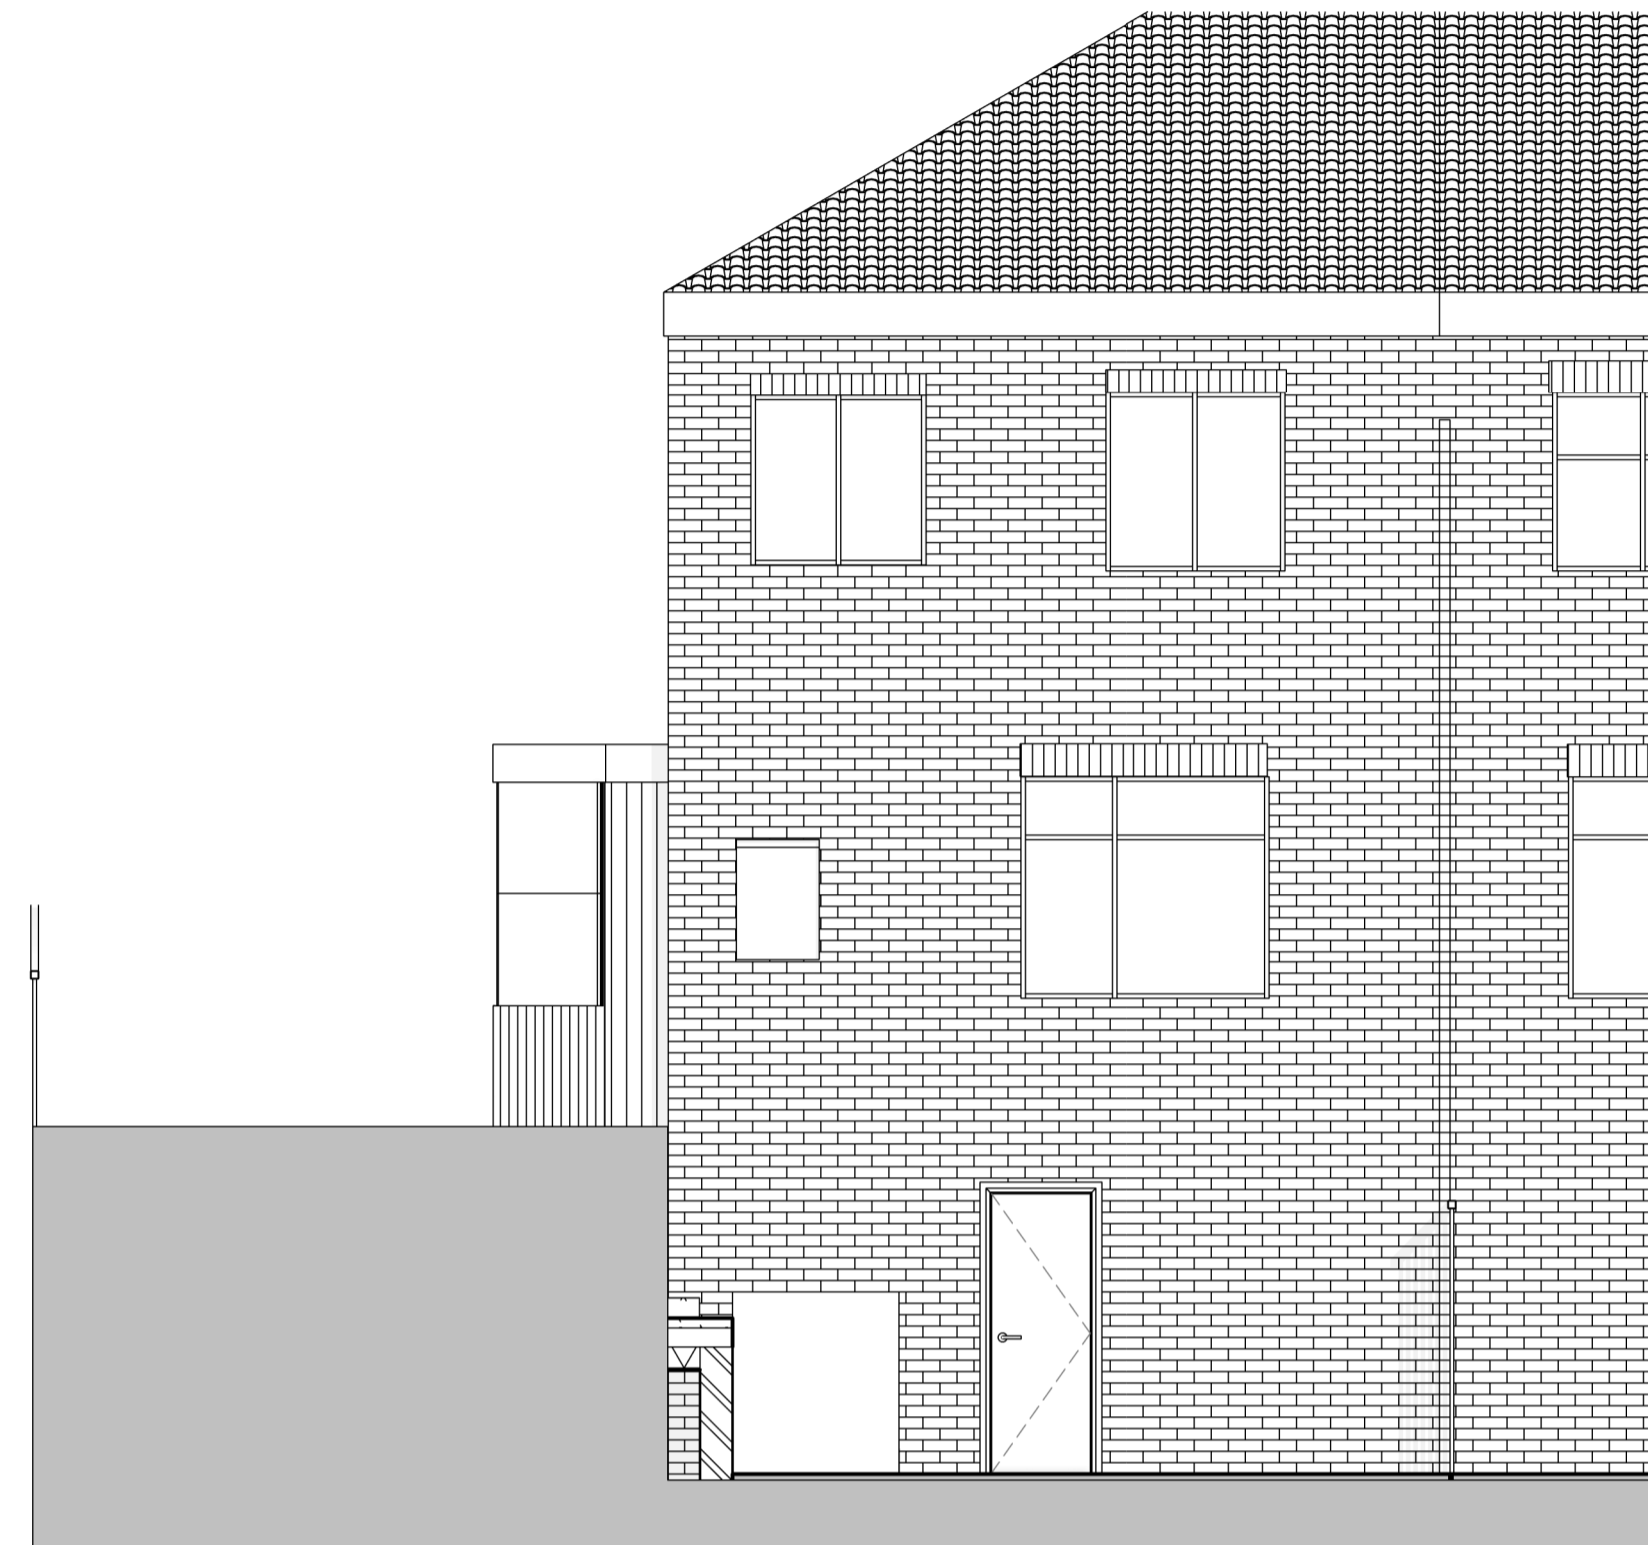

Existing Rear Elevation
1 : 50

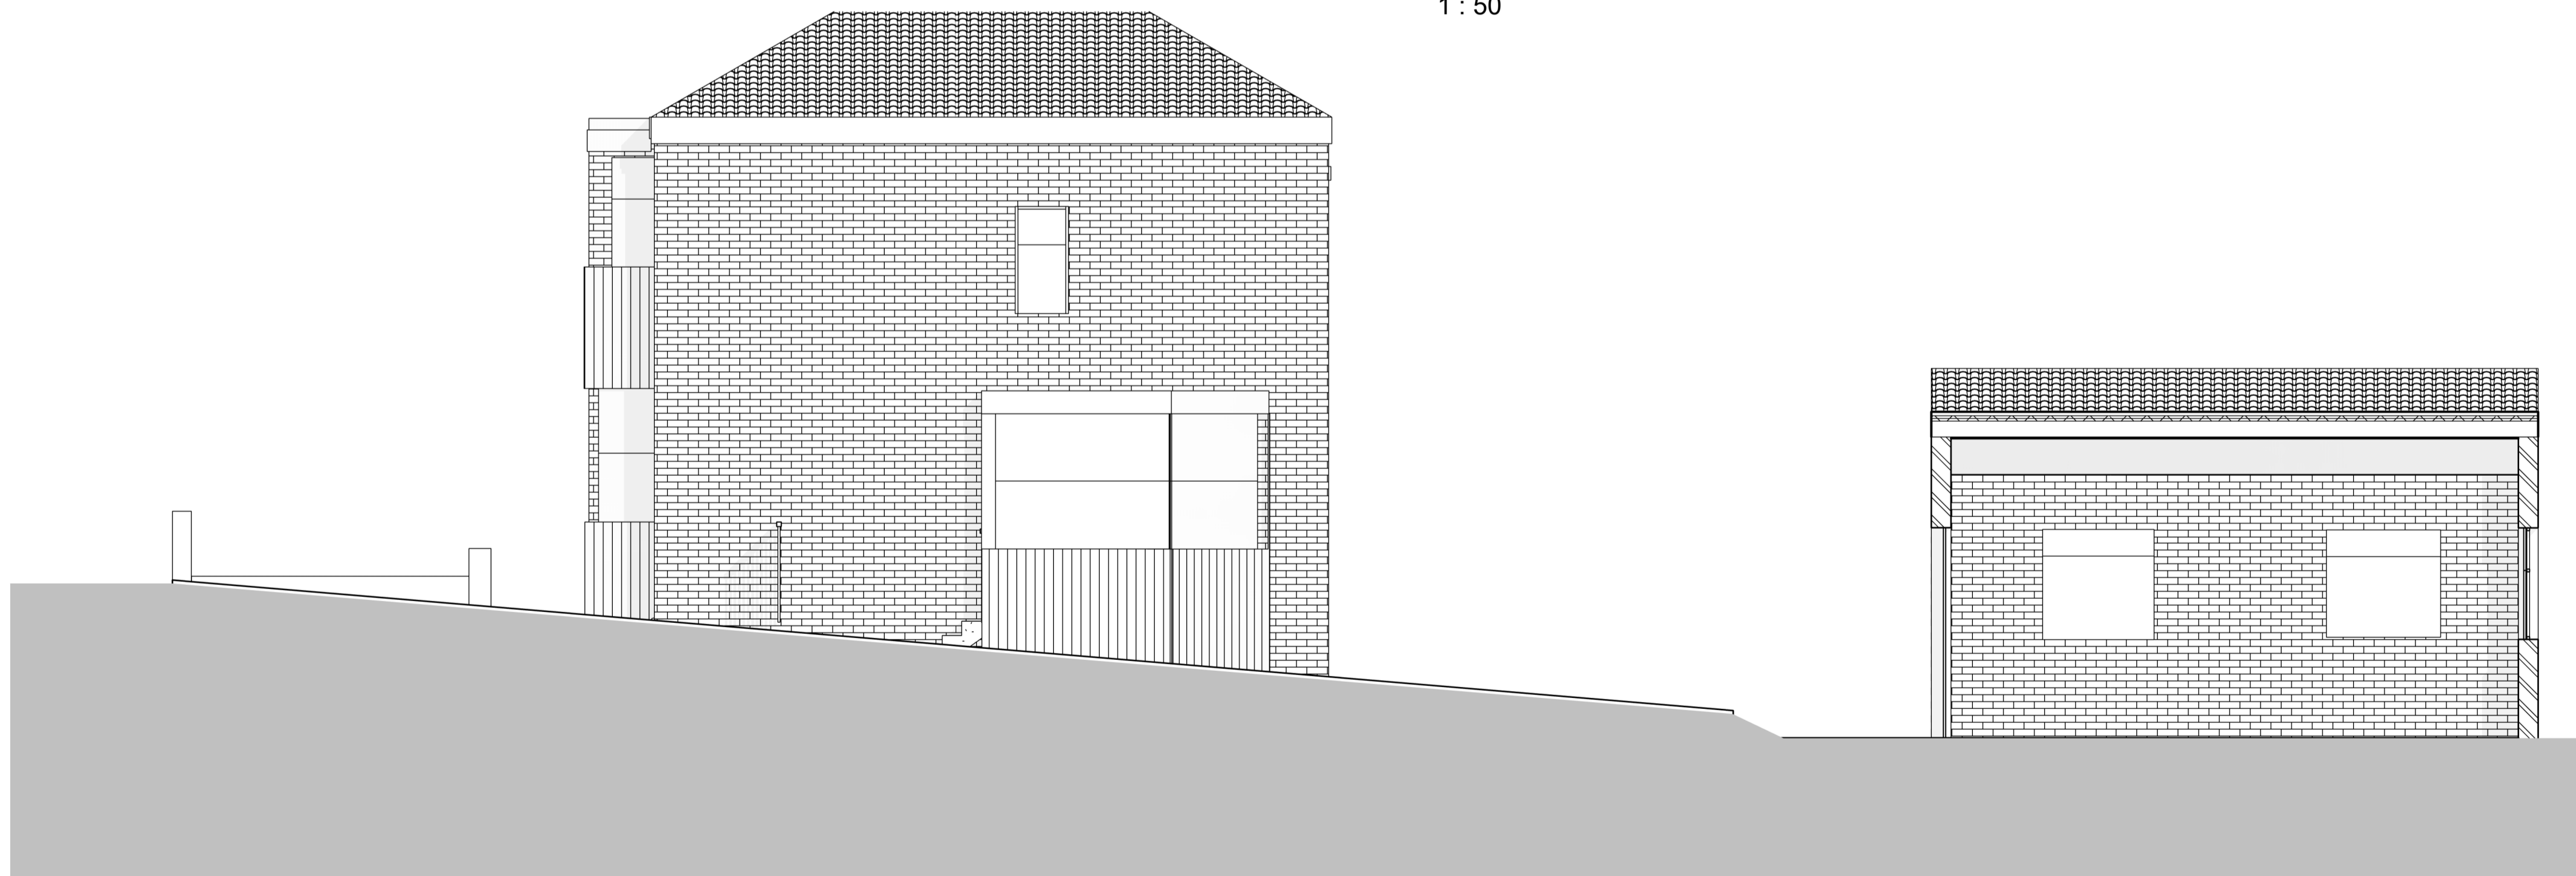

Existing Side Elevation
1 : 50

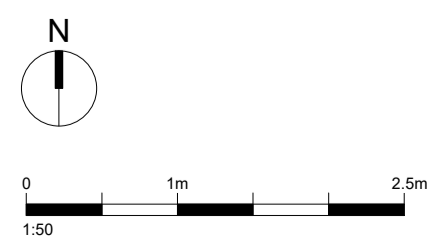

REVISIONS | 1 Issued for planning

23.12.13
DATE: DRAWN: CHECK

<small>RIBA Chartered Conservation Architect & Certified Passivehouse Designer</small> <small>011 7537013304</small>		STUDIO GLASHEEN. <small>ARCHITECTS</small>
CLIENT	Owner	
PROJECT	79A Parkside Road	
TITLE	Existing Elevations	
NUMBER	2211_P130	
REVISION	1	
STATUS	Planning	
SCALE	1 : 50	@ A1
DATE	03/21/23	
DRAWN BY	CG	
CHECKED BY	Checker	