


This drawing is to be read in conjunction with structural services and any other relevant information.

Any discrepancies are to be reported to the Architect. All dimensions have been taken from existing record and must be verified on site by the contractor, sub-contractors and suppliers before commencing any work.


Do not scale from this drawing except for planning purposes.

NOTES:

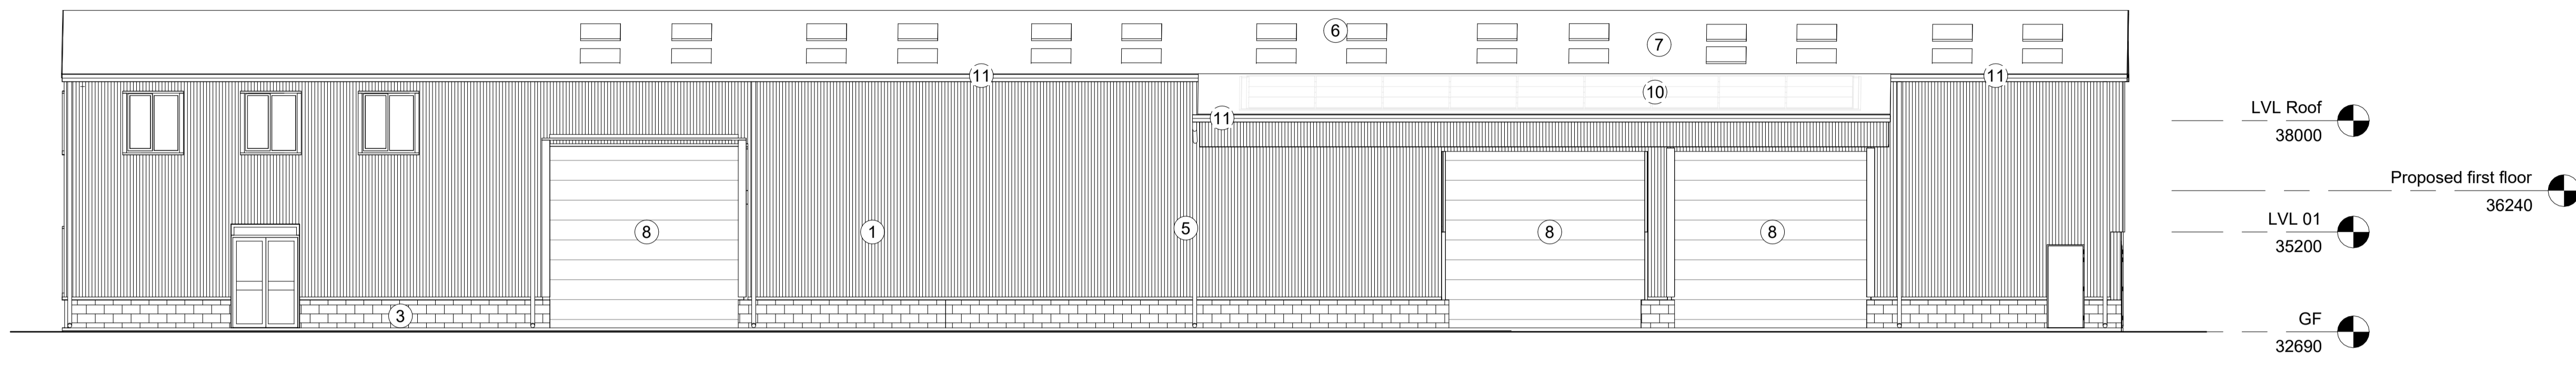

1 East Elevation Proposed
1 : 100

- Key:**
- ① New colour coated profiled metal cladding
 - ② New colour coated metal framed windows
 - ③ Existing blockwork
 - ④ New colour coated metal door
 - ⑤ New colour coated rainwater downpipes
 - ⑥ New rooflights
 - ⑦ New colour coated profiled metal roof cladding
 - ⑧ New colour coated roller metal shutter door
 - ⑨ New colour coated ventilation louvre
 - ⑩ Proposed photovoltaic panels
 - ⑪ New colour coated box gutter

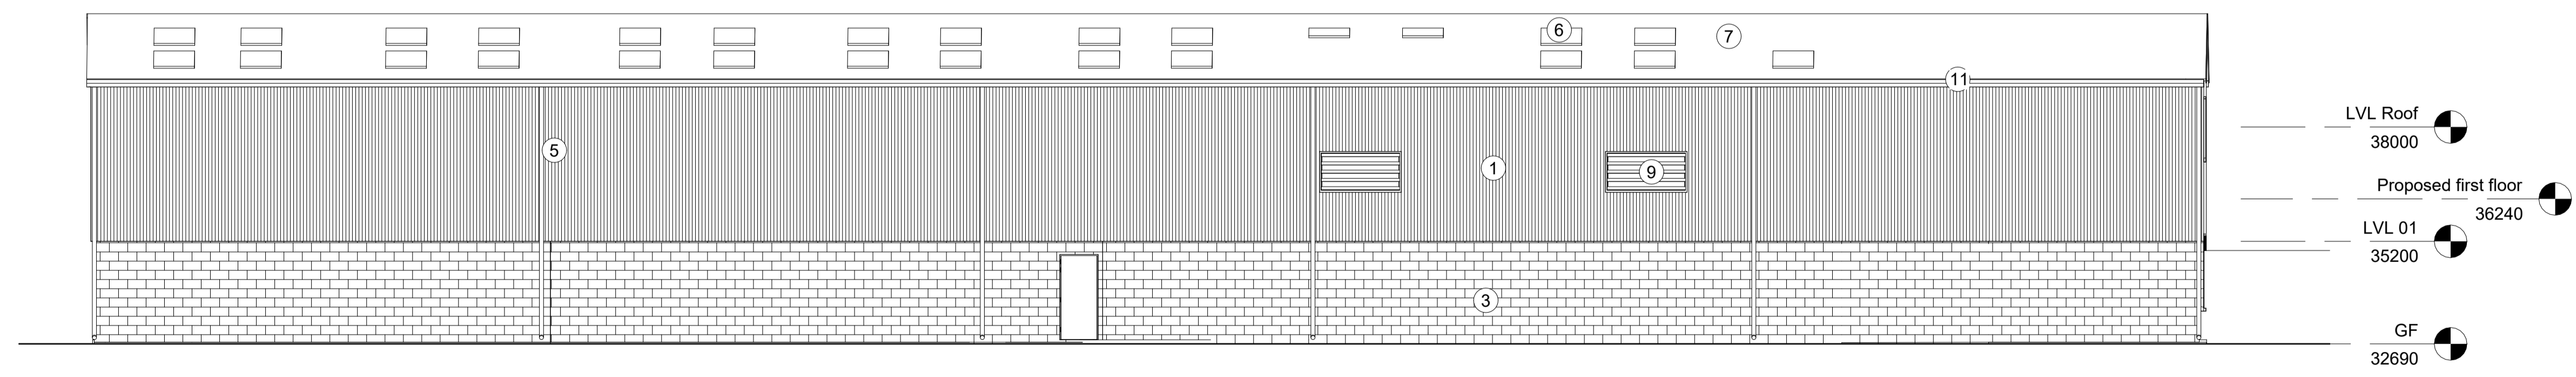

2 West Elevation Proposed
1 : 100

PLANNING

P3/15/12/23	Office rooflights omitted	AF
P2/08/12/23	Scale bar added	EH
P1/10/11/23	Preliminary Issue	EH

REVISIONS

Bickerdike Allen Partners
Architecture Acoustics Technology

121 Salisbury Road, London, NW6 6RG
Email: mail@bickerdikeallen.com T: 0207 625 4411
www.bickerdikeallen.com F: 0207 625 0250

Therapia Lane Vehicle Depot
Willmott Dixon
Sutton
East and West Elevation Proposed

DRAWN: EH	CHECK: RM
DATE: 11/2023	SCALE: 1:100 @ A1
DRAWING No:	
TLVD-BAP-ZZ-D-A-2100-P3	