


This drawing is to be read in conjunction with structural services and any other relevant information.

Any discrepancies are to be reported to the Architect. All dimensions have been taken from existing record and must be verified on site by the contractor, sub-contractors and suppliers before commencing any work.

Do not scale from this drawing except for planning purposes.

NOTES:

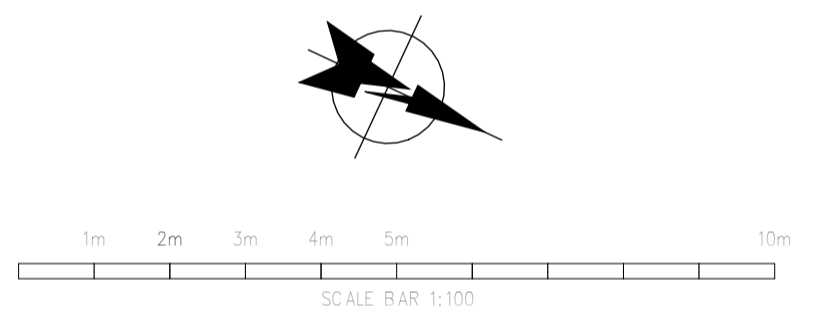

PLANNING

NO.	DATE	DESCRIPTION	BY

P4	15/12/23	Issued for planning	AF
P3	08/12/23	Levels omitted	AF
P2	10/11/23	Revit Issue	EH
P1	12/10/23	Preliminary Issue	EH

REVISIONS

**Bickerdike
Allen
Partners**
Architecture
Acoustics
Technology

121 Salisbury Road, London, NW6 6RG
Email: mail@bickerdikeallen.com T: 0207 625 4411
www.bickerdikeallen.com F: 0207 625 0250

Therapia Lane Vehicle Depot
Willmott Dixon
Sutton

Ground Floor Plan
As Existing

DRAWN: EH CHECK: RM

DATE: 10/2023 SCALE: 1:100 @ A1

DRAWING No:

TLVD-BAP-ZZ-ZZ-D-A-1010-P4

1 Ground Floor Plan Existing
1 : 100