

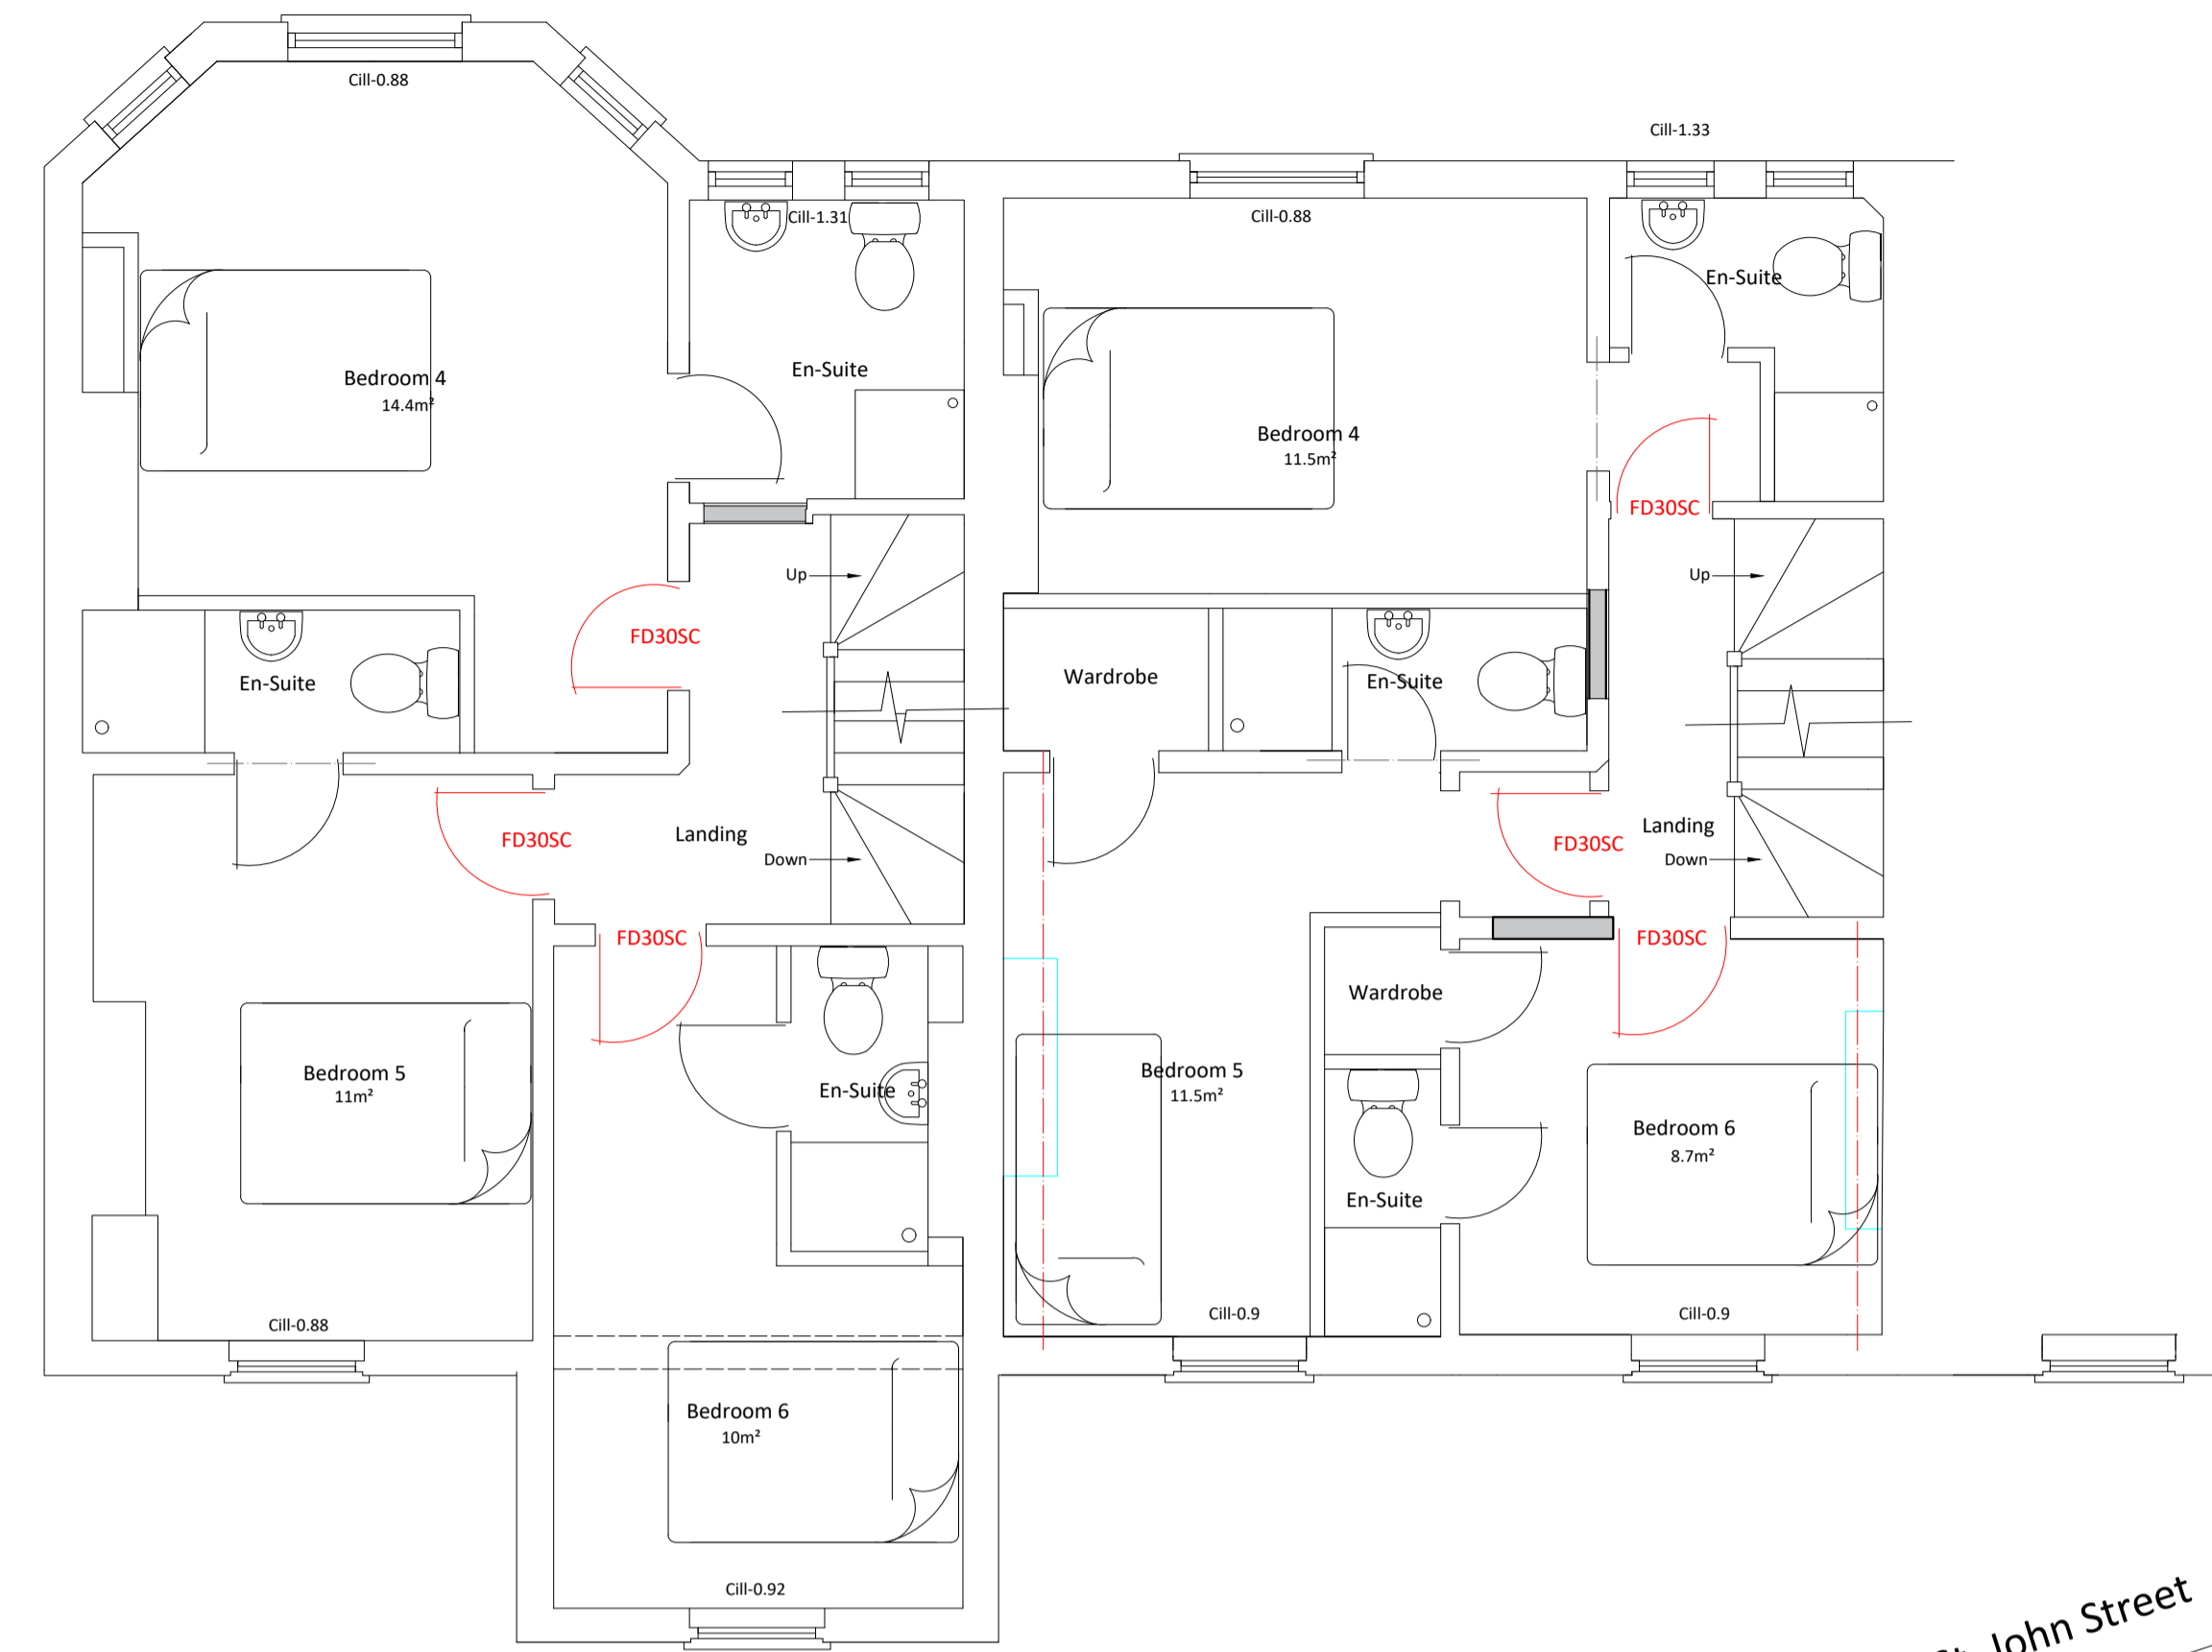
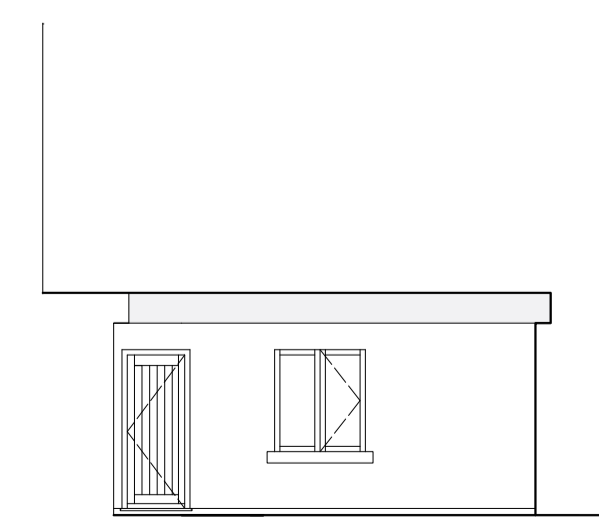
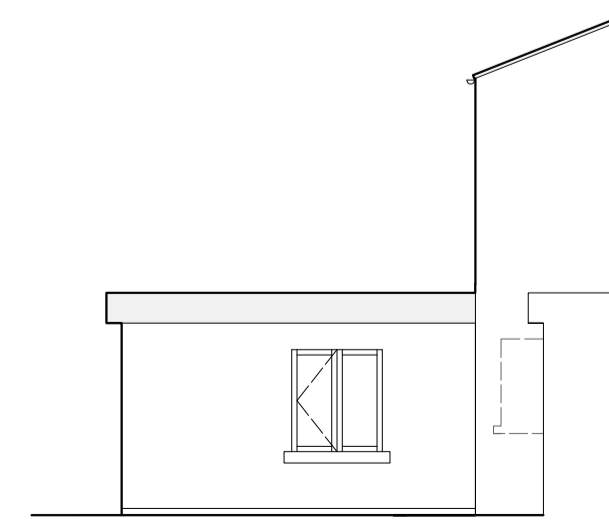
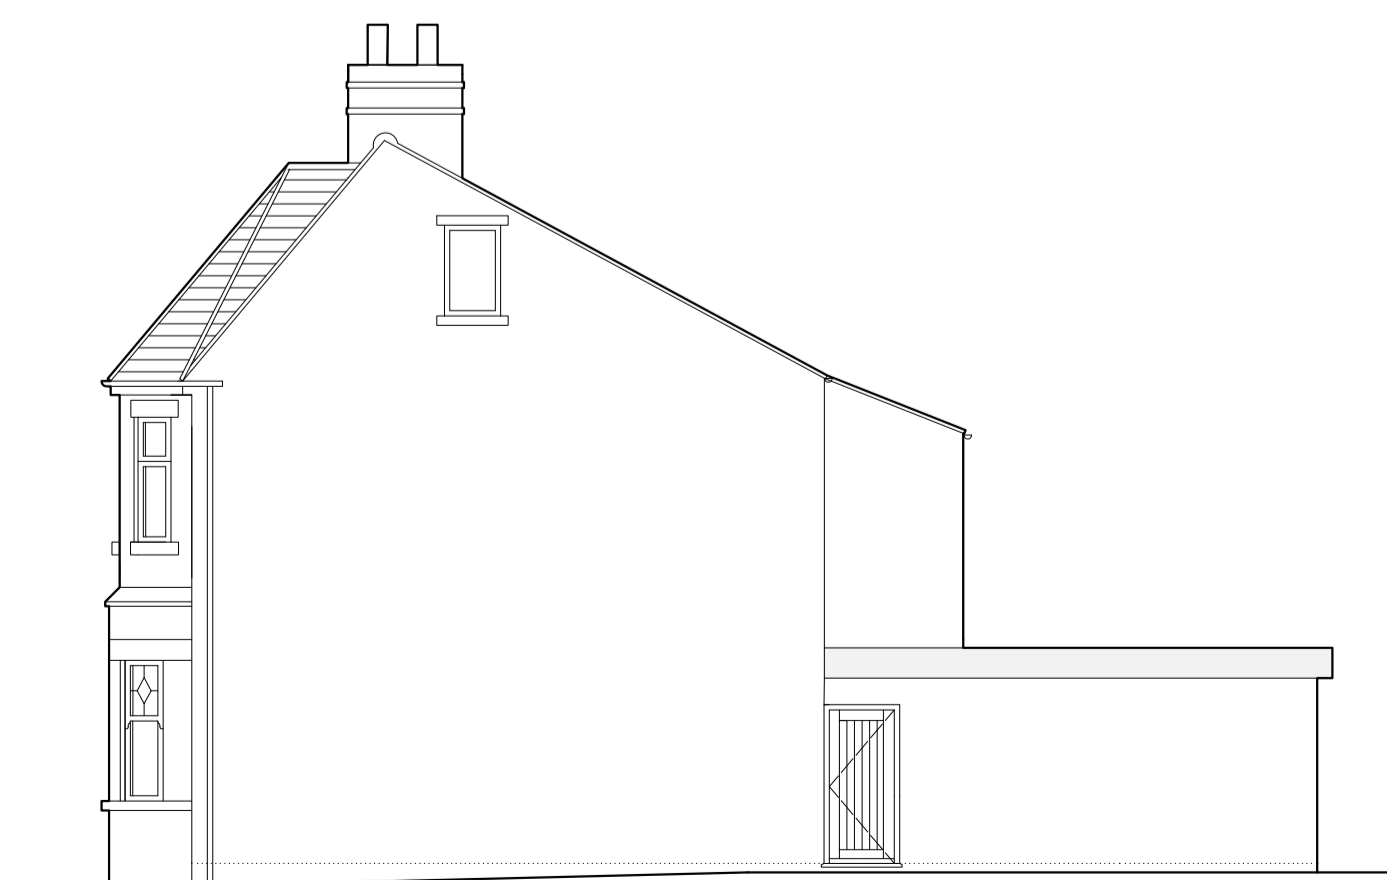


Proposed Ground Floor (1:50)

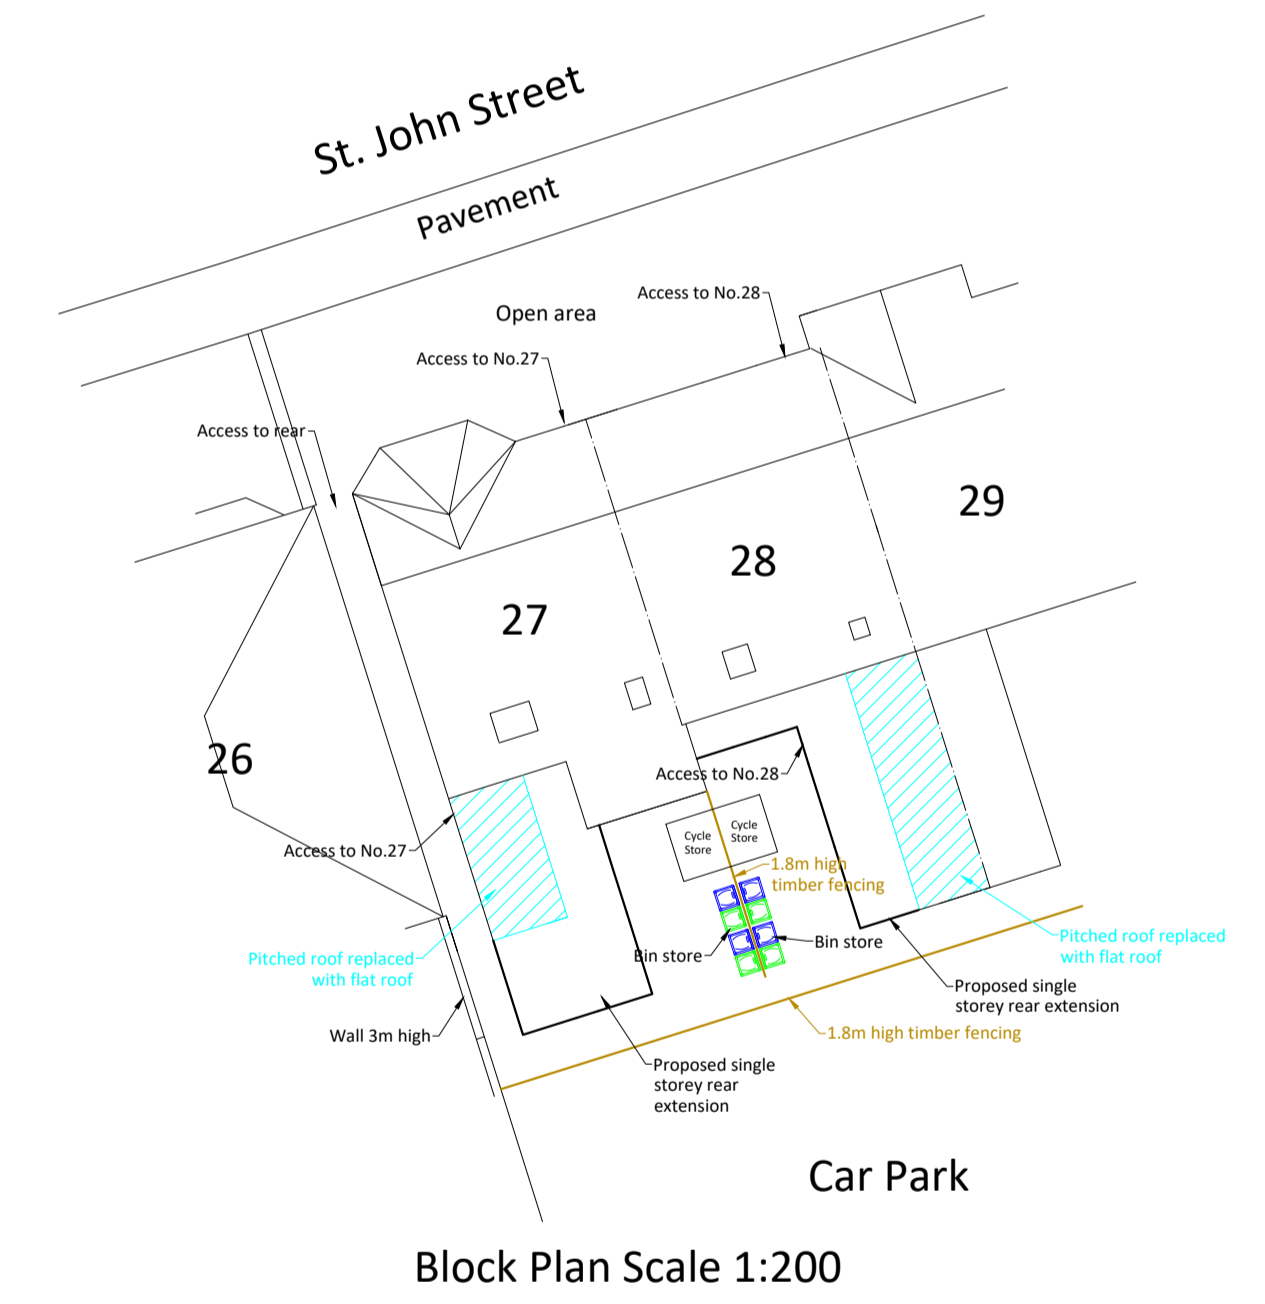

Proposed First Floor (1:50)

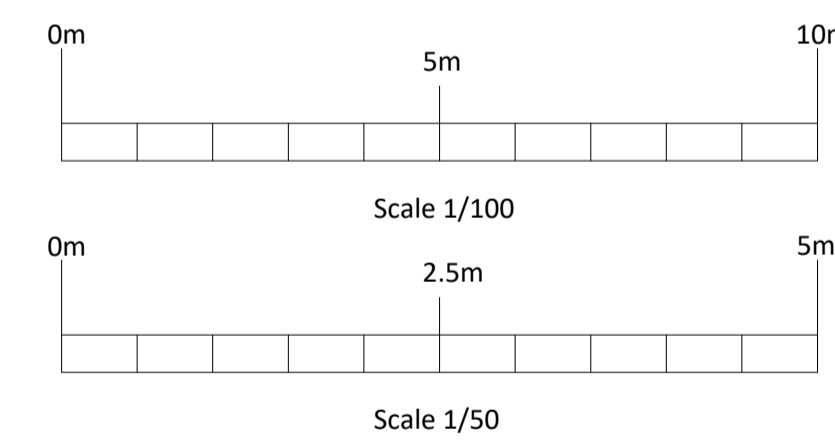

ELLIS RILEY & SON
 Planning & Building Design Services

Unit 13
 Warsop Enterprise Centre
 Burns Lane
 Warsop
 Notts
 NG20 0AF

Tel: 01623 840118
 Web: www.ellisrileyandson.com
 E-mail: ellisandson@hotmail.co.uk
 Mobile: 07885 654103

Proposal - Change of Use - Office to HMO & Single & Storey Rear Extensions

Site Address - 27-28 St. John Street Mansfield Notts NG18 1JQ

Drawing - Proposed Ground & First Floor Plans - Elevations

Client - Estate Trader

Scales - 1:50 1:100

Paper Size - A1

Drawn - S.Riley

Drg No - 2023-0913

Date - 24/11/2023