



Note: The contractor will be held to have examined the site and determined all dimensions and levels before commencing construction work. No assumption should be made without reference to the architect. No dimensions should be scaled from drawing.

Revision	Description	Date	By
----------	-------------	------	----

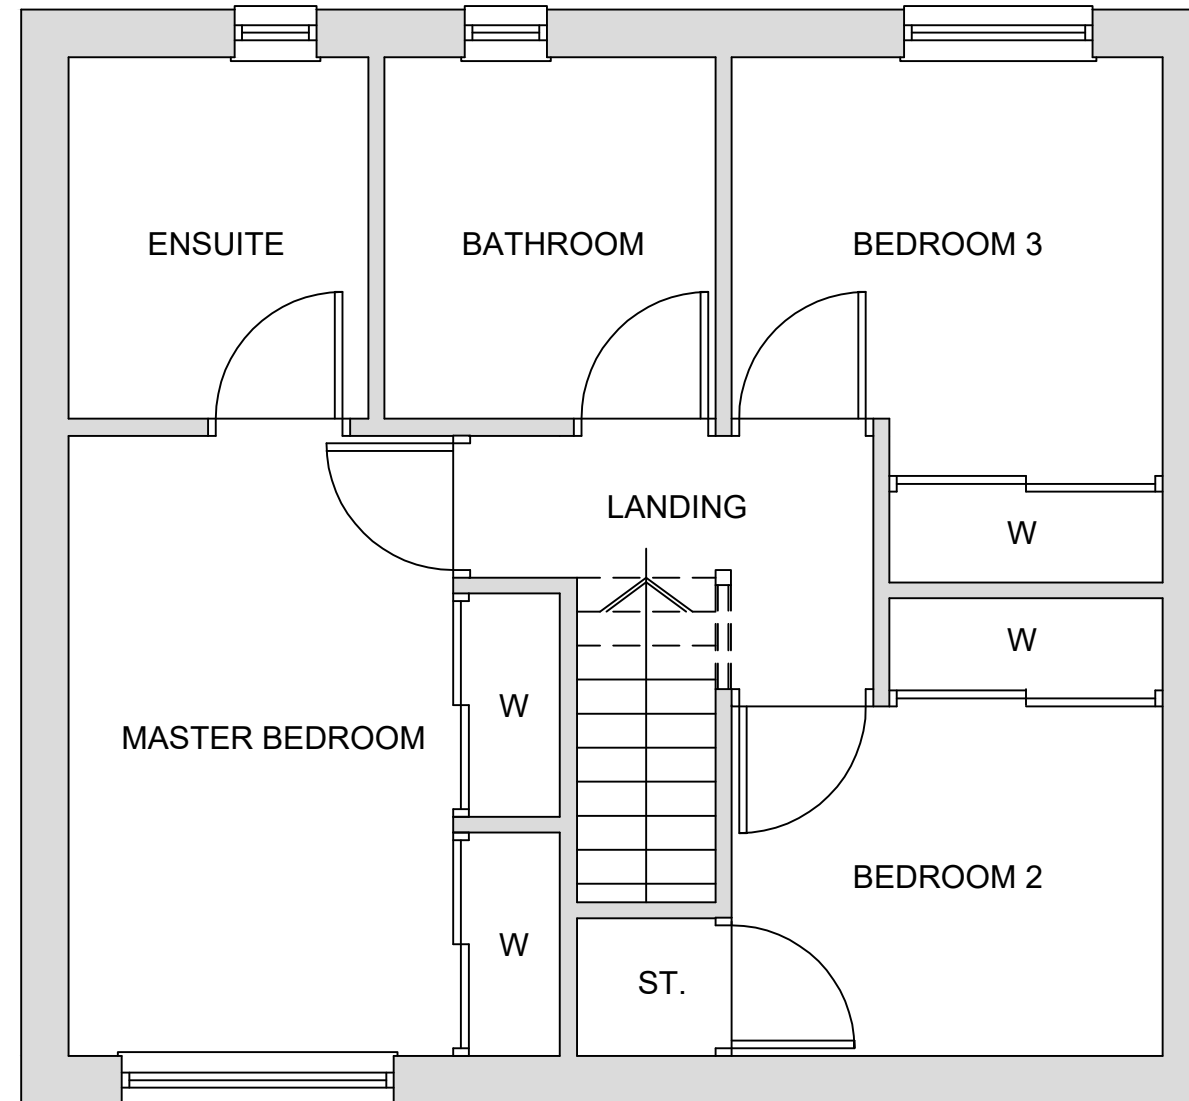

## GROUND FLOOR PLAN AS EXISTING

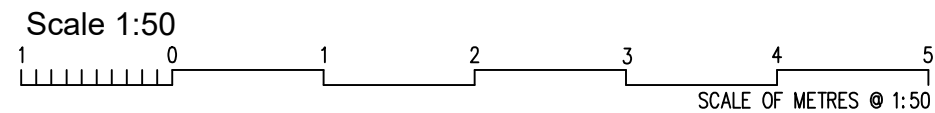

t: 07403 232228  
 e: colin@thehomearchitect.co.uk  
 www.thehomearchitect.co.uk



Issue for WARRANT		
Client MRS STACEY DUNCAN		
Project Title GARAGE CONVERSION 6 CROMALT AVENUE EAST KILBRIDE G75 9GQ		
Drawing Title FIRST FLOOR PLAN AS EXISTING		
Scale 1:50 @ A3	Date 03/01/2024	Job No. A328
Drawn by CK	Checked by CK	Sheet Size A3
Drawing No. AL(00)009		Rev. --