


NOTE:
Studio Zed take no responsibility for the accuracy of the boundary. All coordinates to be checked on site and correlated against land registry ownership boundary.

KEY:

- Denotes Site Boundary Line
- Denotes Existing Property
- Denotes Existing Conservatory Wall Line
- Denotes Proposed Extension

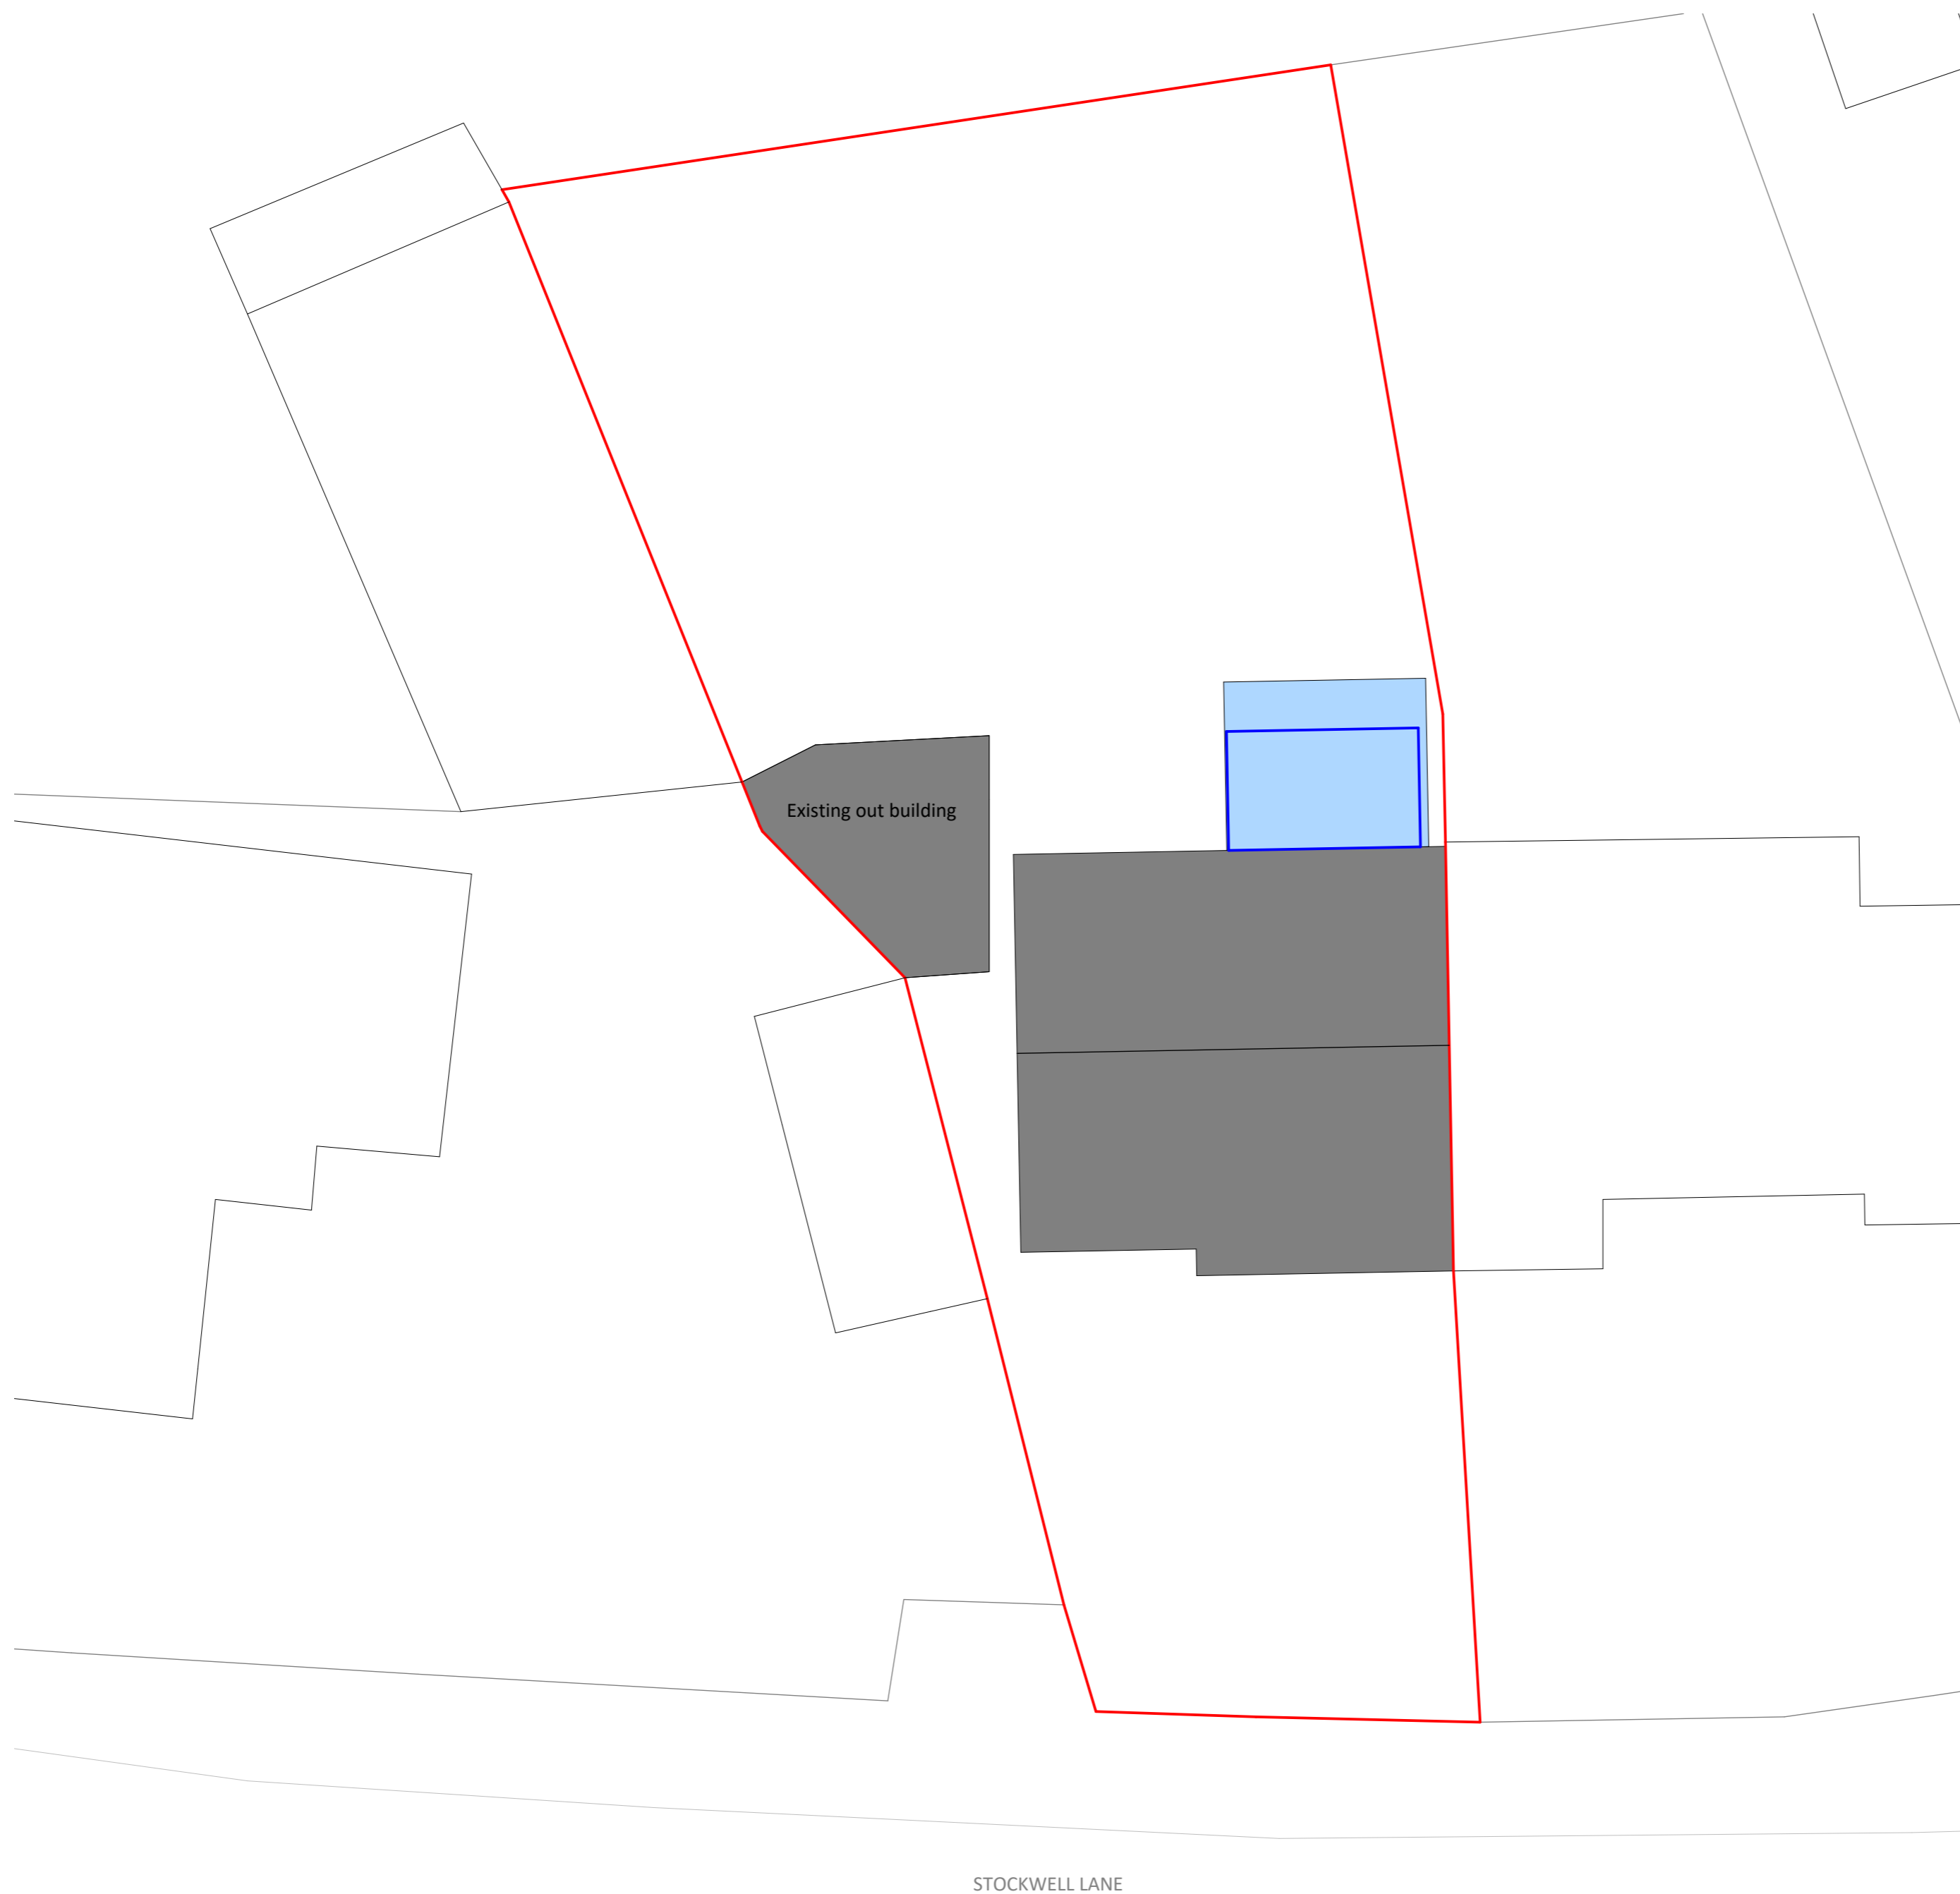

PL	P01	13/12/23	Issue for Planning	
STATUS	REV	DATE	DESCRIPTION	REVISED BY
CLIENT				MC
Mr + Mrs Fisher				CHECKED BY
				ZW
Joleto, Stockwell Ln, Woodmancote, Cheltenham Gloucestershire, GL52 9QB				ORIGINATOR NO
				SZ573

CONSULTANT



STUDIO ZED
ARCHITECTURAL SERVICES

21 Langley Road Trowbridge Wiltshire BA14 0LL
Tel: 01225 342837
Mobile: 07389 809794 & 07831 817906

PROJECT
Rear Single-Storey Extension + Internal Alterations
Joleto, Stockwell Ln, Woodmancote

DRAWING TITLE
Proposed Site Plan

SUITABILITY STATUS	SCALE
PL : PLANNING	1 : 100 @ A2

YEAR DESIGNER PROJECT SHEET NUMBER	REVISION
23-ZW-SZ573-0011	P01

1 Proposed Site Plan
1 : 100

