

NOTE:
Studio Zed take no responsibility for the accuracy of the boundary. All coordinates to be checked on site and correlated against land registry ownership boundary.

KEY:
— Denotes Site Boundary Line



PL	P01	13/12/23	Issue for Planning	REVISED BY
STATUS	REV	DATE	DESCRIPTION	CLIENT
				MC
				ZW
Joleto, Stockwell Ln, Woodmancote, Cheltenham Gloucestershire, GL52 9QB				ORIGINATOR NO SZ573



21 Langley Road Trowbridge Wiltshire BA14 0LL
Tel: 01225 342837
Mobile: 07389 809794 & 07831 817906


PROJECT
Rear Single-Storey Extension + Internal Alterations
Joleto, Stockwell Ln, Woodmancote

DRAWING TITLE
Site Location Plan

SUITABILITY STATUS PL : PLANNING	SCALE As indicated @ A2
-------------------------------------	-------------------------------

YEAR DESIGNER PROJECT SHEET NUMBER 23-ZW-SZ573-0010	REVISION P01
--------------------------------------------------------------	-----------------

2 Existing Site Plan
1 : 200

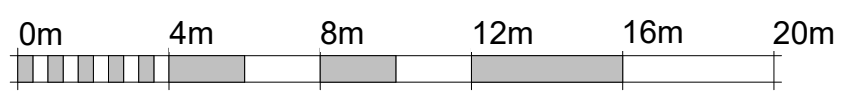

1 Site Location Plan
1 : 1250

