




01 Section
508 Scale: 1:50

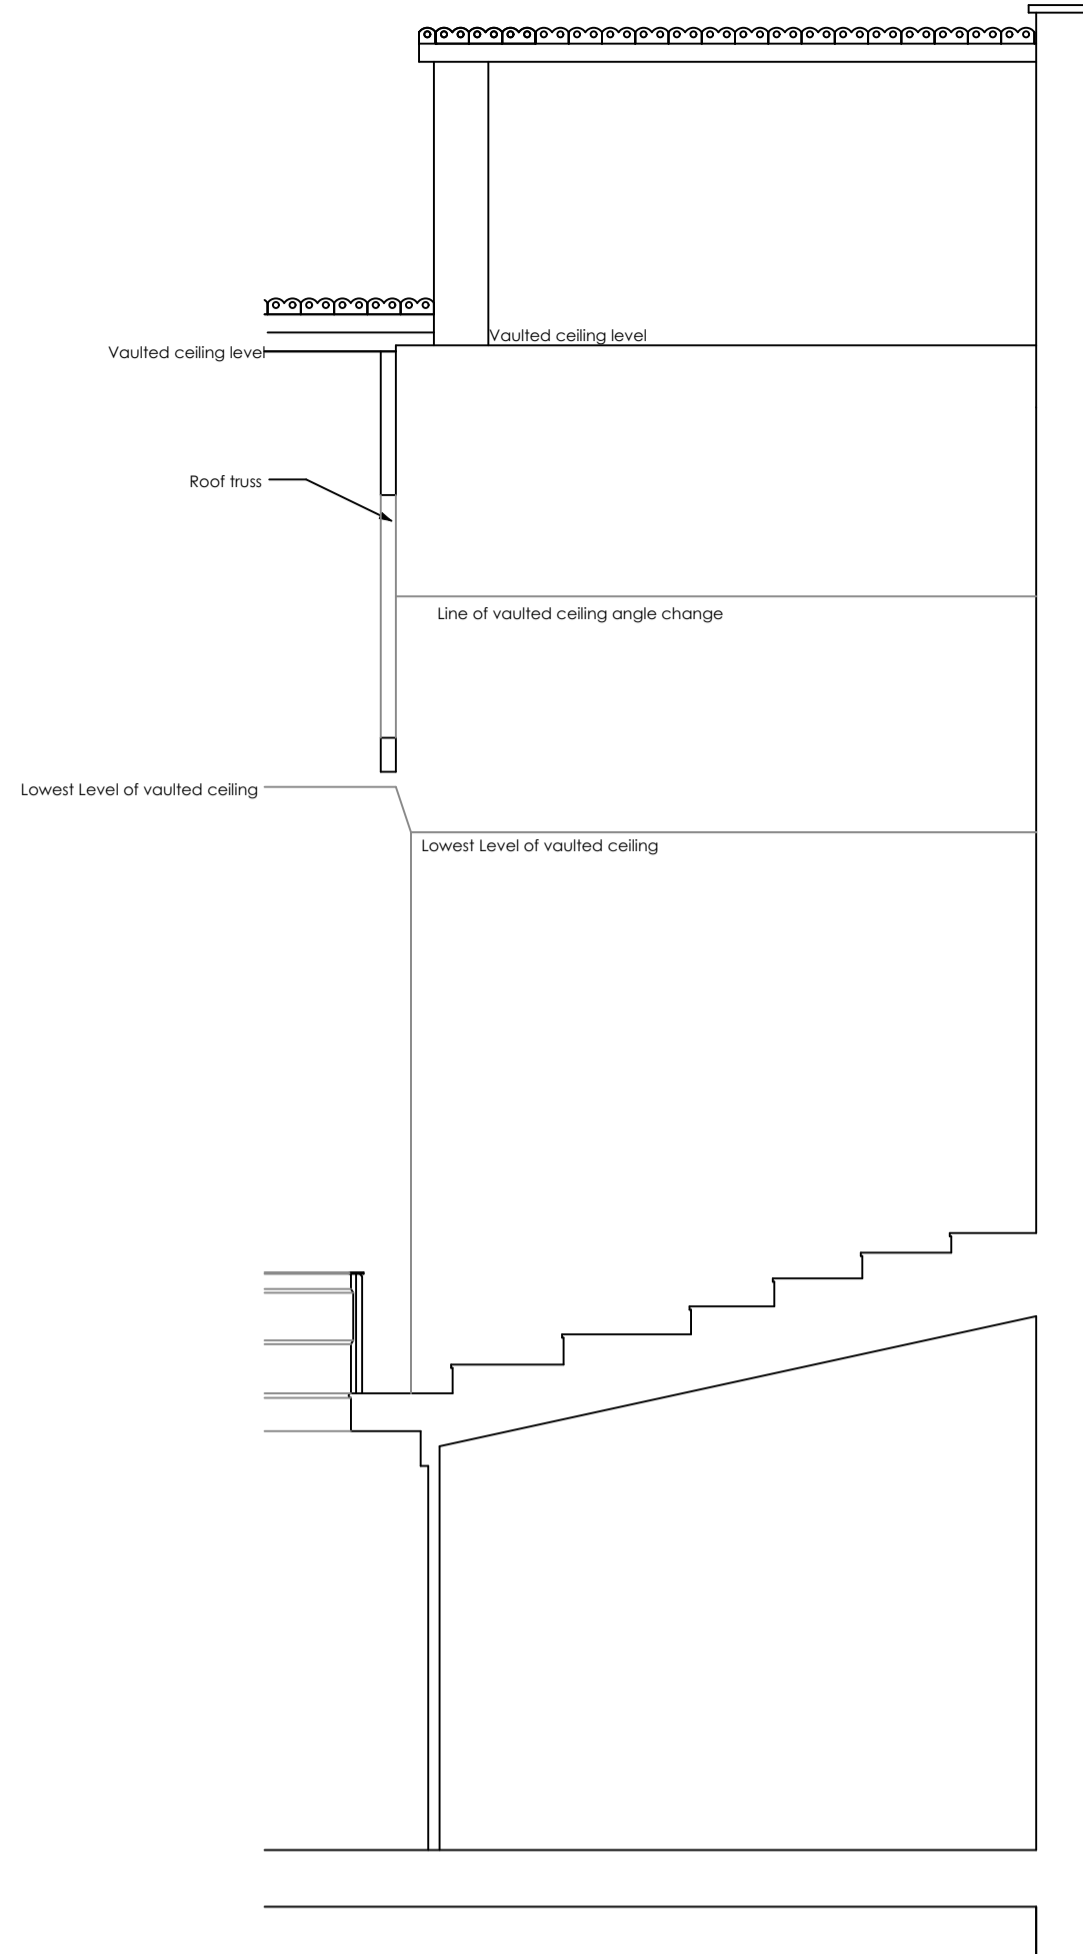


02 Section
508 Scale: 1:50

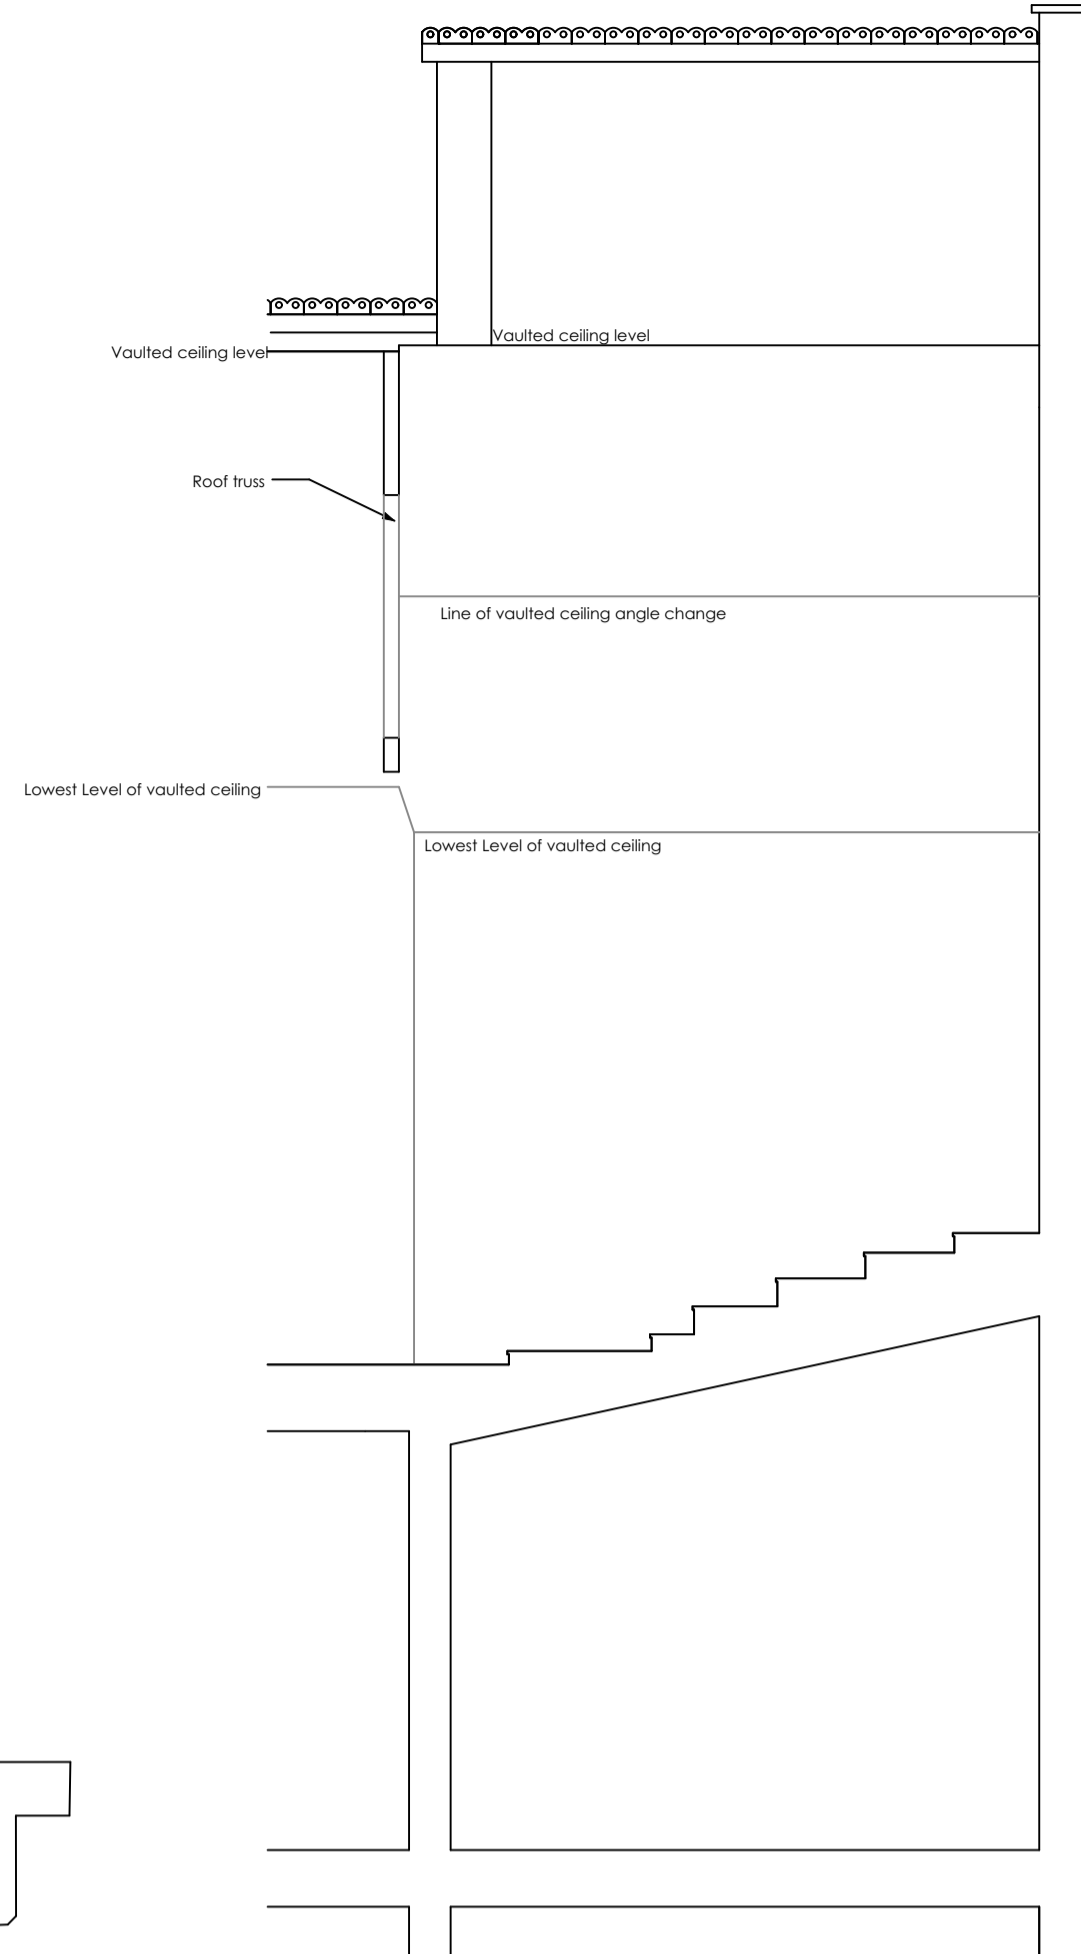

03 Section
508 Scale: 1:50

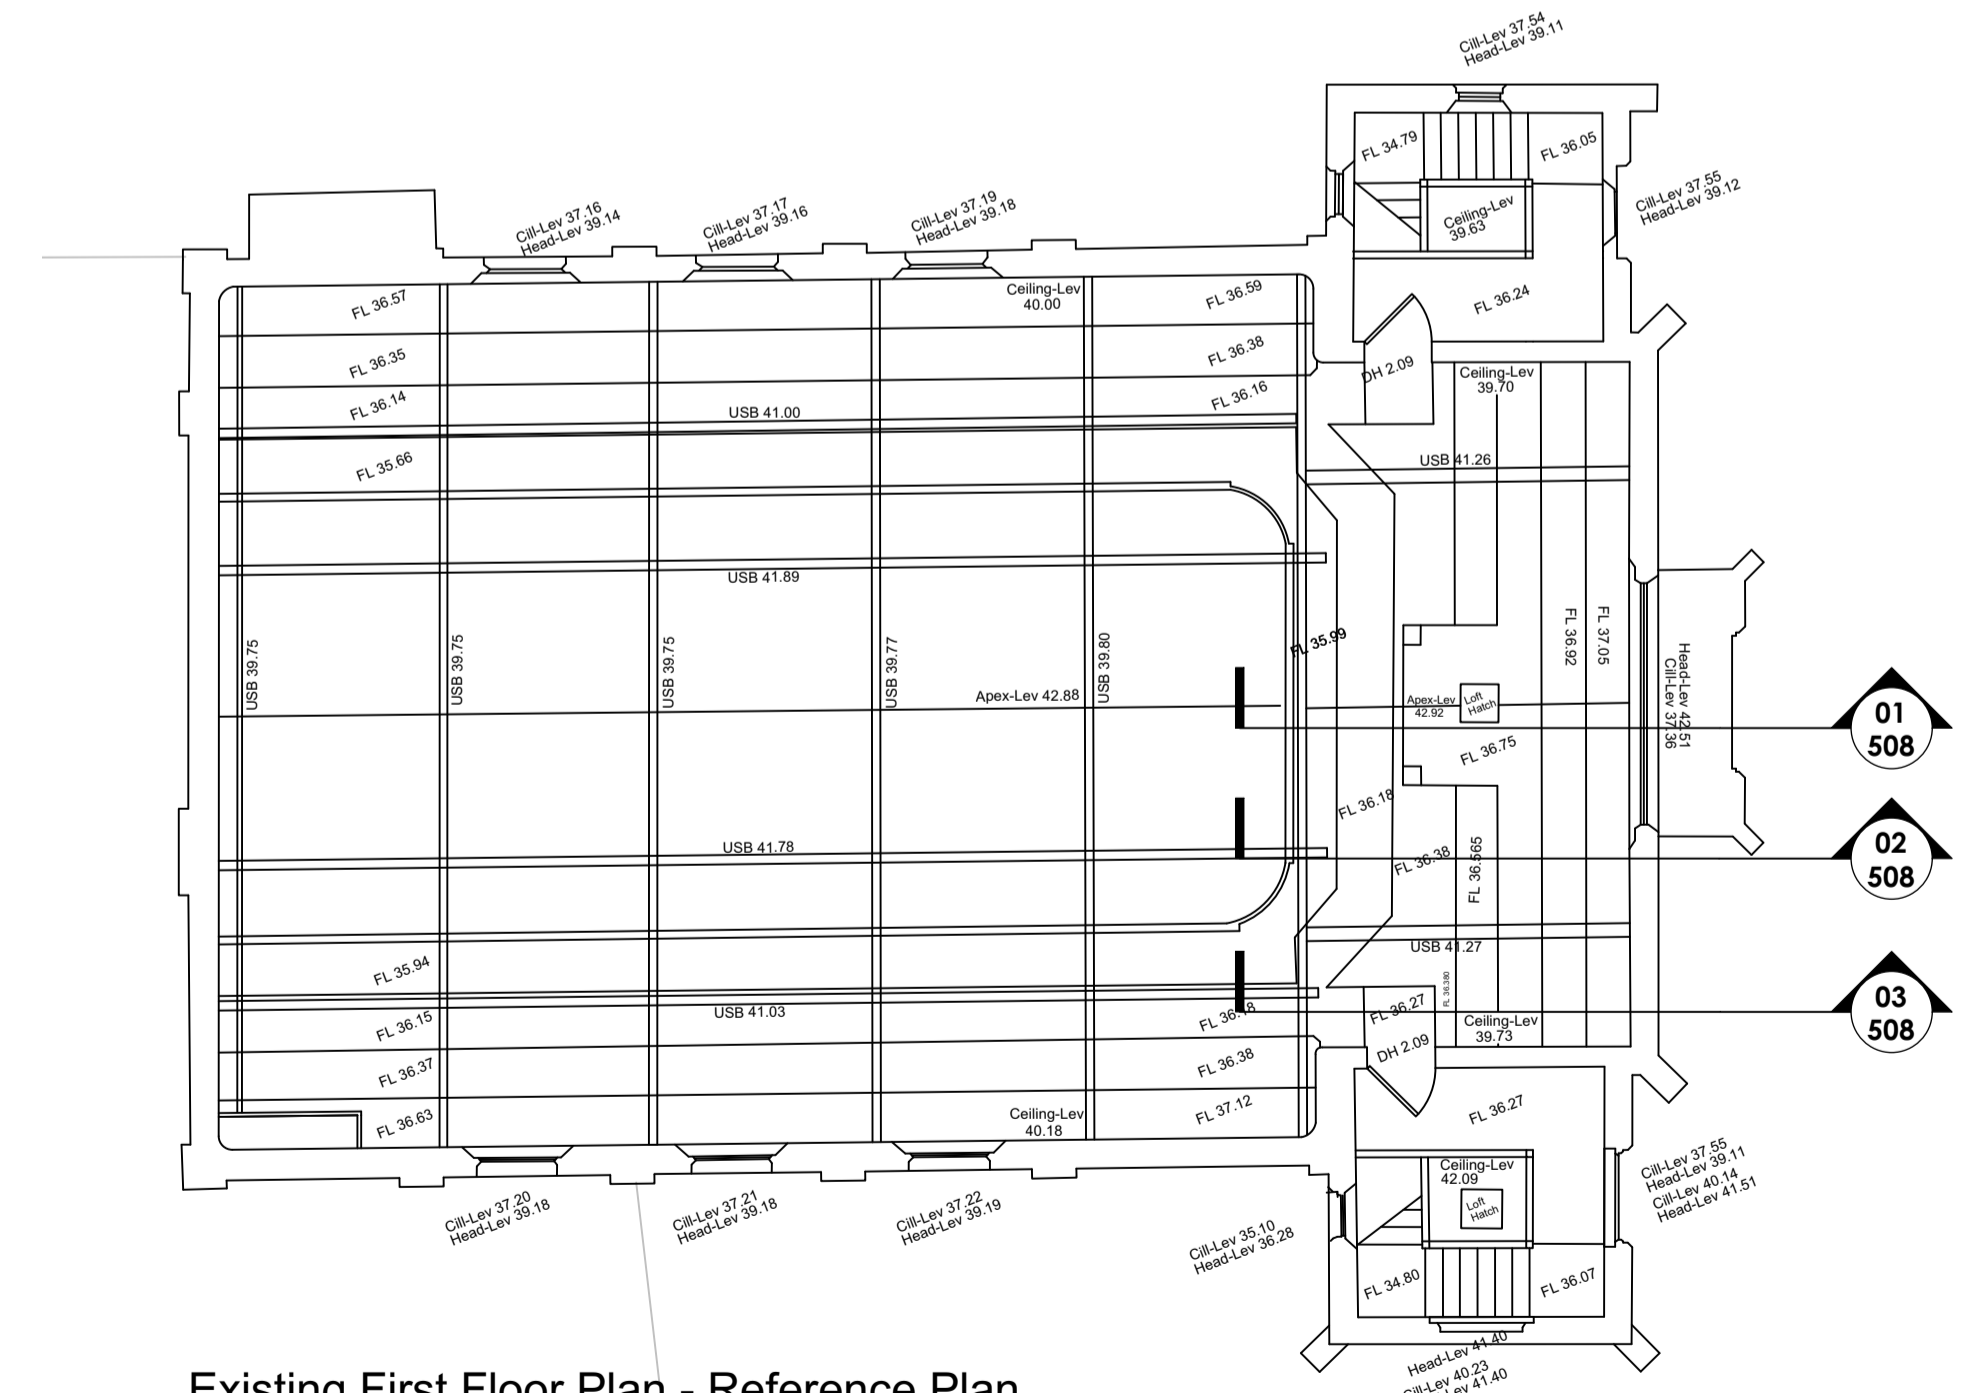

Existing First Floor Plan - Reference Plan
Scale: 1:100

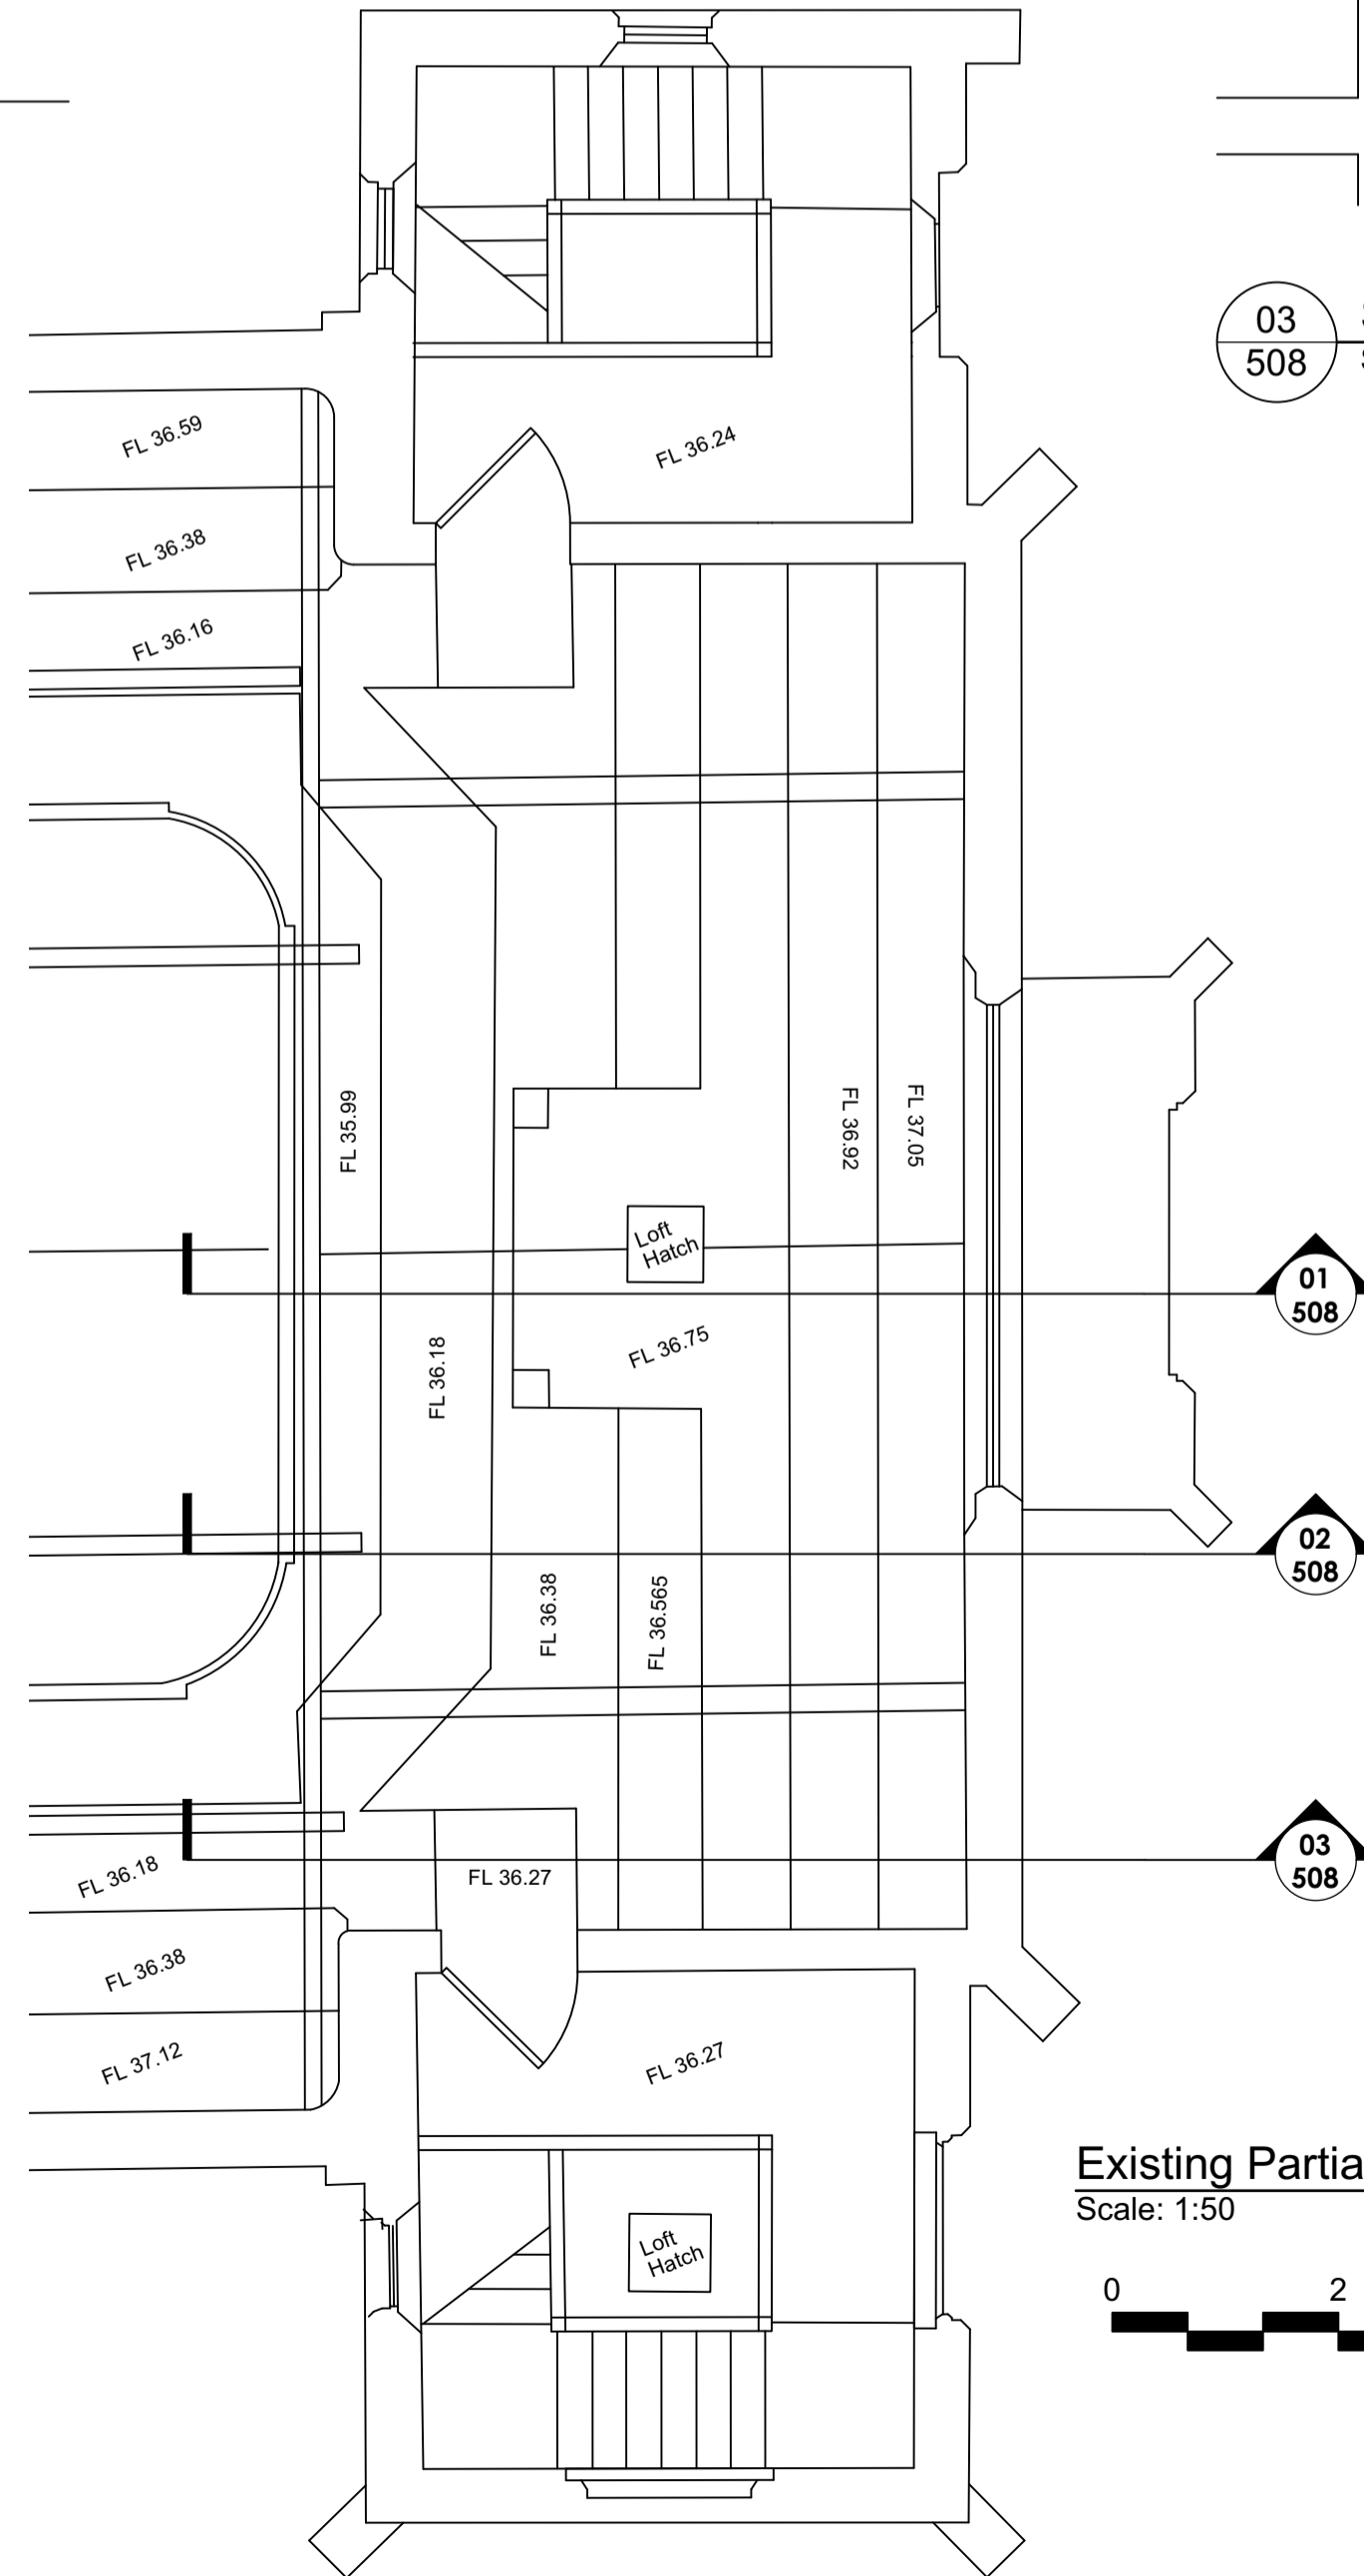

Existing Partial First Floor Plan
Scale: 1:50

Revisions			
Rev:	Date:	Description:	By:

DO NOT SCALE THIS DRAWING - USE DIMENSIONS
The Contractor is to check and verify all dimensions on site before starting work and report any omissions or errors
This drawing is to be read in conjunction with all relevant consultants and specialists drawings
This Drawing is Copyright
This drawing is issued for the sole and exclusive use of the named recipient. Distribution to any third party is on the strict understanding that no liability is accepted by BCR Infinity Architects for any discrepancies, errors or omissions that may be present, and no guarantee is offered as to the accuracy of information shown

bcr-infinity architects
RIBA Chartered Practice

Cambridge:
1 Wellington street
CB1 1HW
T: 01223 366717
www.bcr-infinityarchitects.co.uk
e: thestudio@bcr-infinityarchitects.co.uk

Bury St Edmunds:
8 Angel Hill
IP33 1UZ
T: 01284 727710

Client:
Sudbury Hive

Project:
United Reform Church
Conversion to Community Hub
School Street
Sudbury

Drawing Title:
Existing First Floor Platform Sections

Project No:	Dwg No:	Rev:	Dwn:	Ckd:
21-096-A:	508	-	BTB	AW
Drawing Status:	Date:	Scale@A1:		
TECHNICAL	13/07/23	As Shown		