


**West Elevation** [NTS]  
(Unaffected by proposals)

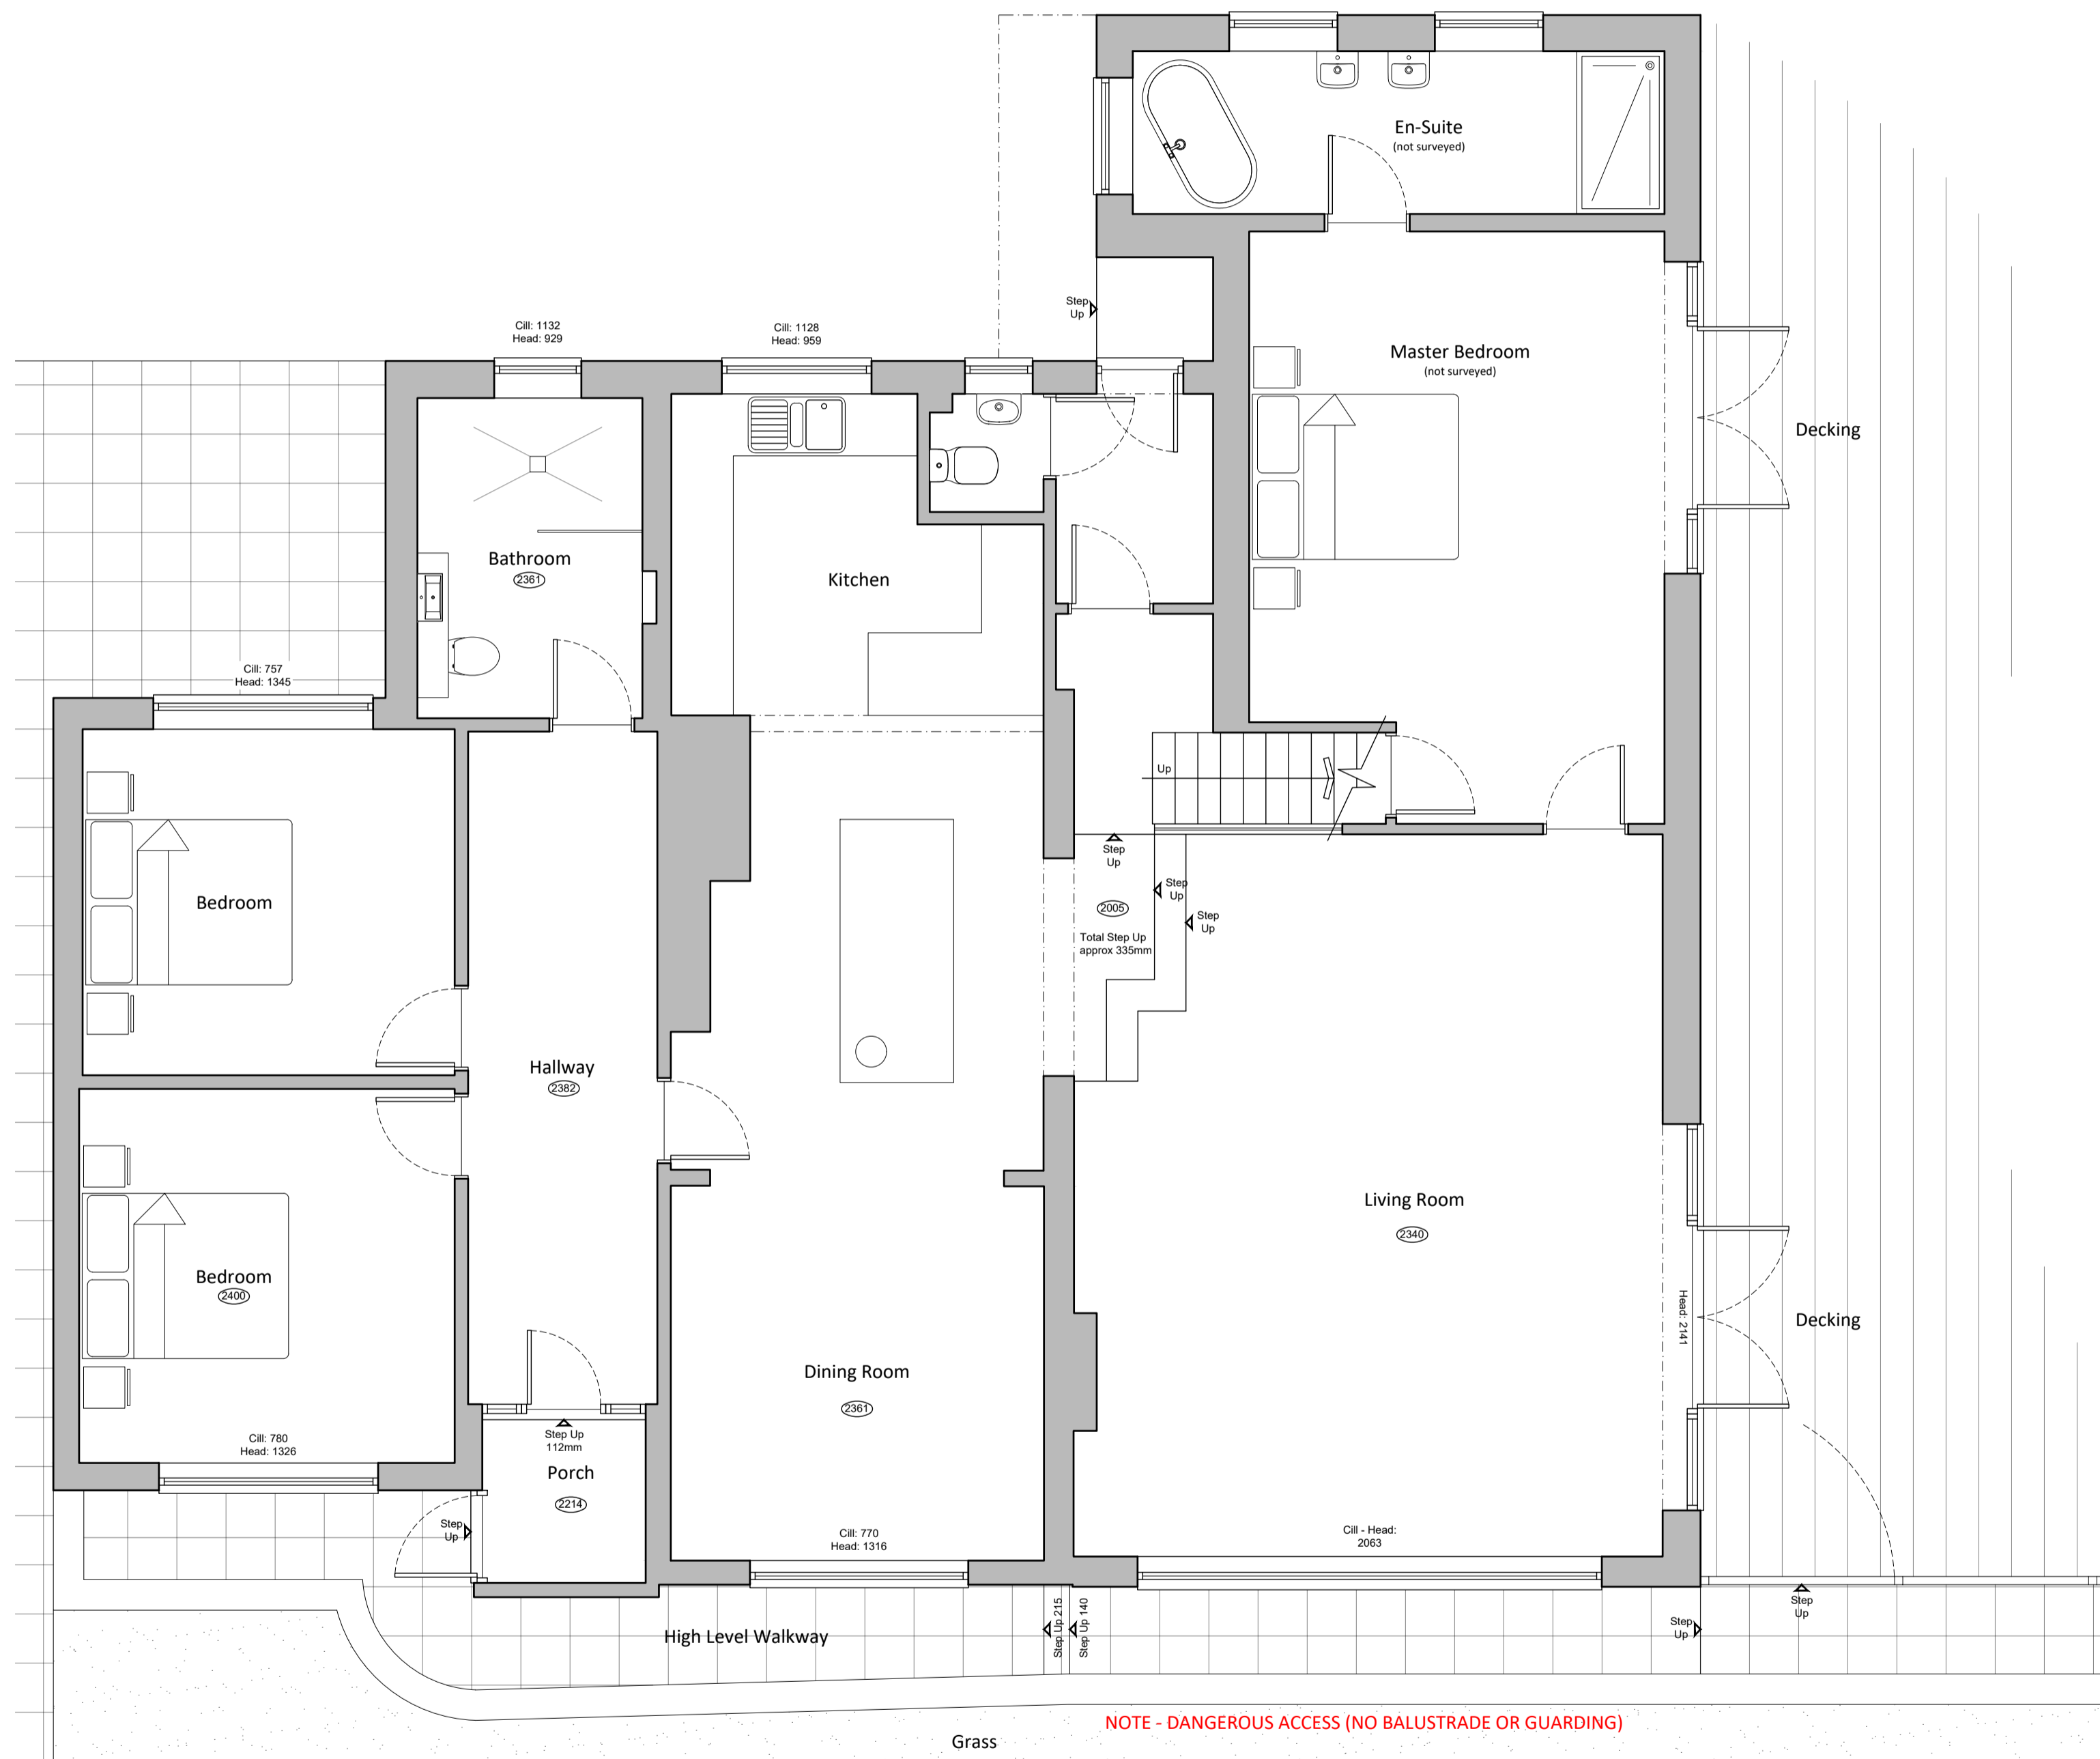


**Ground Floor Plan** [SCALE 1:50]

**Legend**

- Cill: Floor to Cill Height
- Head: Cill to Head Height
- ⊘ Floor to Ceiling measurement in mm
- ▲ Step Up in mm
- Existing Walls
- Proposed Walls
- Overhead Structure
- Walls to be Demolished
- IC Inspection Chamber
- B Boiler

**Schedule of Materials:**

- Rendered External Walls
- UPVC/Alu Doors
- UPVC/Alu Windows
- Profiled Roof Tiles
- UPVC Downpipes and Guttering

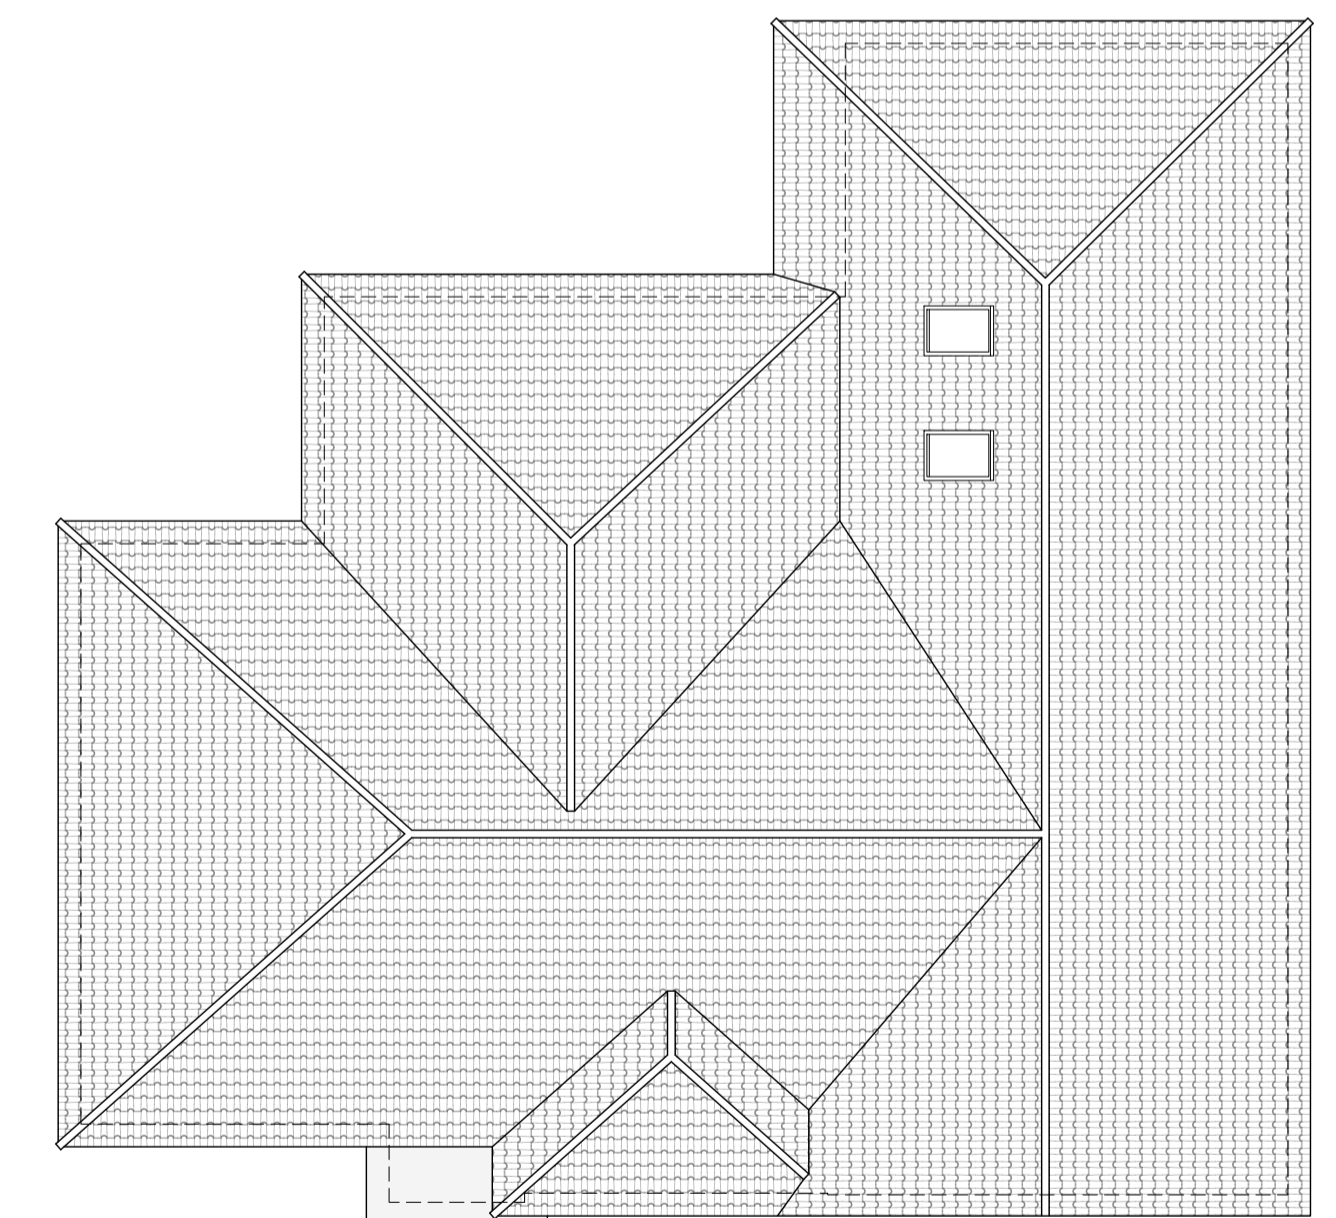

**Roof Plan** [SCALE 1:100]



**Measured Survey**

<b>PROJECT</b> Alterations to Existing Dwelling at 25 Spring Hill, Weston Super Mare, BS22 9AR		
<b>DRAWING TITLE</b> Measured Survey		
<b>SCALE @ A1</b> As Shown	<b>DATE</b> December 23	<b>DRAWN</b> RT
<b>DRAWING NUMBER</b> 23-088-101		<b>REVISION</b>



t: 0773021828  
e: ricky@studio63architecture.com  
w: www.studio63architecture.com



REVISION	DATE	DETAILS	REVISION	DATE	DETAILS

ALL DIMENSIONS TO BE CHECKED ON SITE. DO NOT SCALE FROM THIS DRAWING. THIS DRAWING & ITS DESIGN IS THE COPYRIGHT OF STUDIO 63 ARCHITECTURE AND MAY NOT BE REPRODUCED IN ANY FORM WHATSOEVER WITHOUT THEIR EXPRESS PRIOR CONSENT