



**01 Front Elevation**  
scale 1:100 @ A3



**02 Section AA**  
scale 1:100 @ A3

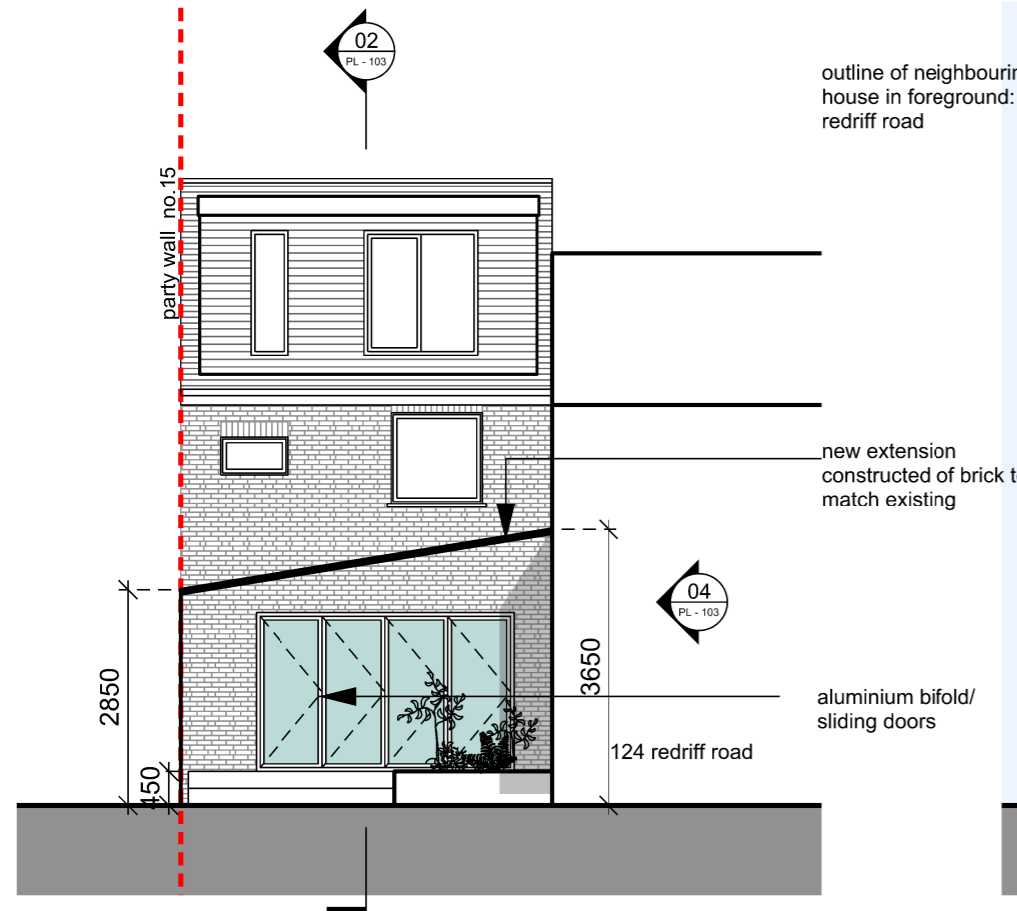

**03 Rear Elevation**  
scale 1:100 @ A3

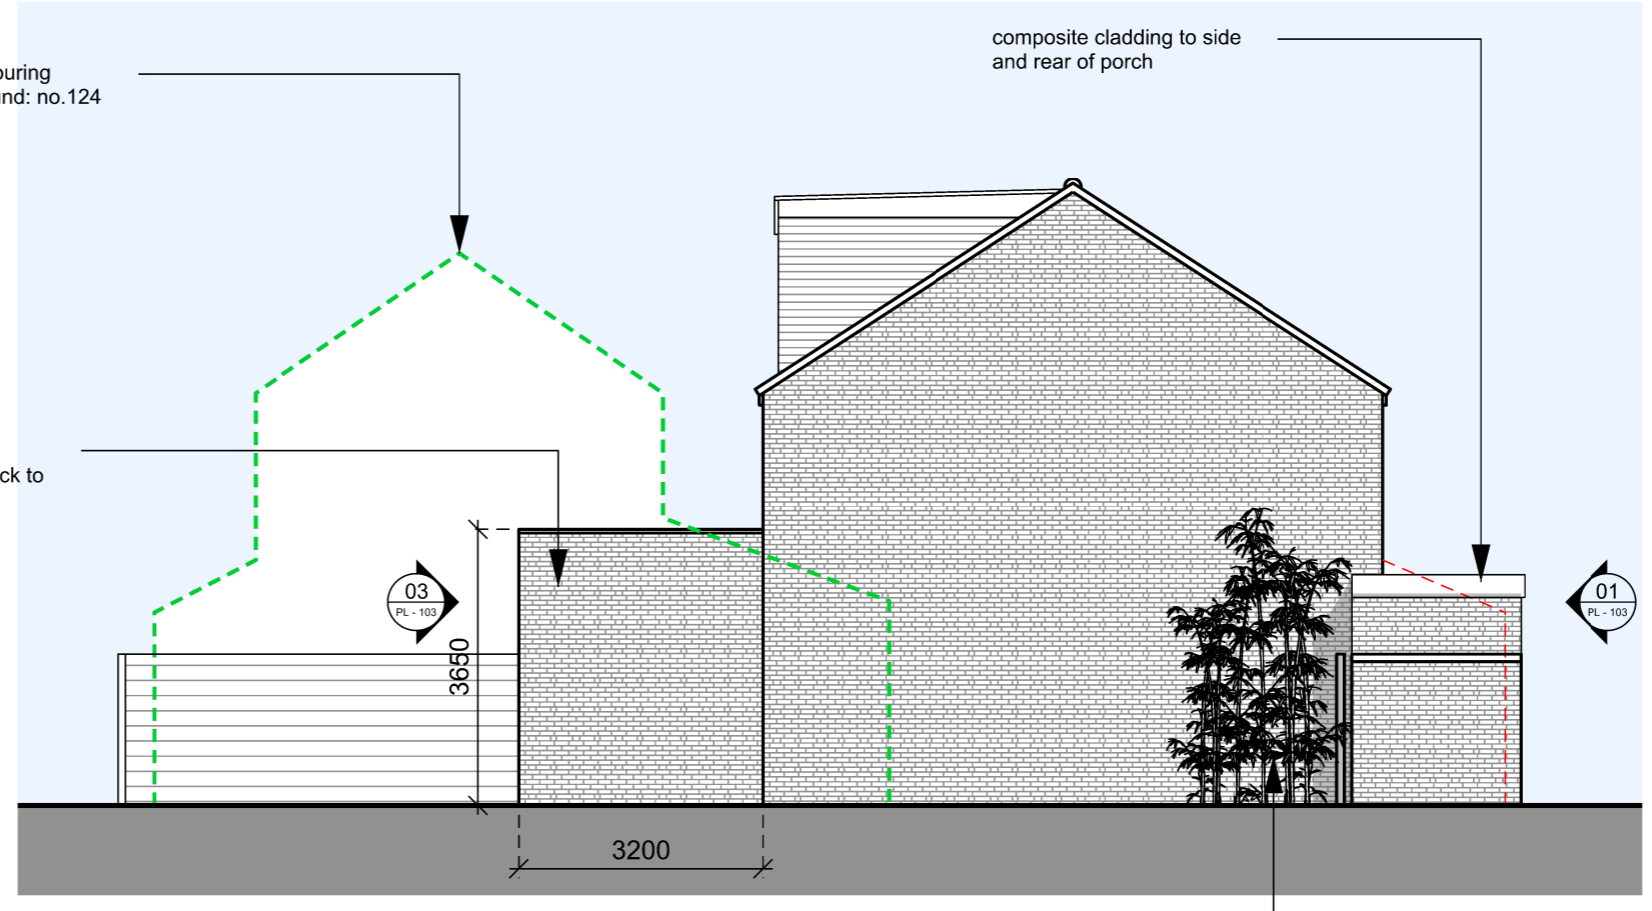

**04 Side Elevation**  
scale 1:100 @ A3



**NOTE**  
EXISTING  
Site area = 147 sqm  
Ground floor GEA = 43 sqm  
  
PROPOSED  
Ground floor GEA = 68 sqm

P00	Issued for planning	VT	VT	18.12.23
Rev	Description	Drawn	Chk of	Date
SAFETY, HEALTH AND ENVIRONMENT INFORMATION Based on the use of experienced and competent contractors working to an approved method statement list unusual residual hazards / risks are listed below or the statement 'NO UNUSUAL RISKS'				
Construction	C1			
	C2			
Operations	O1			
	O2			
Maintenance	M1			
	M2			
Dismantling / Demolition	D1			
	D2			



**14 Lovell Place, SE16 6QQ**

**Proposed**  
DRAWING TITLE  
Front & Rear Elevation  
Section AA  
Side Elevation

STATUS	PROJECT NO.			
Planning	14.LP			
DRAWING NUMBER				
A	14LP PL - 103			
ORIGINATOR	DATE	SCALE @A3	SIZE	ISSUE
	29.12.23	1:100	A3	P00
CHECKED	APPROVED	NOTES		
VT	VT	USE FIGURED DIMENSIONS IN PREFERENCE TO SCALED. CHECK ALL DIMENSIONS ON SITE BEFORE FABRICATION OR SETTING OUT.		