




01 Front Elevation
scale 1:100 @ A3

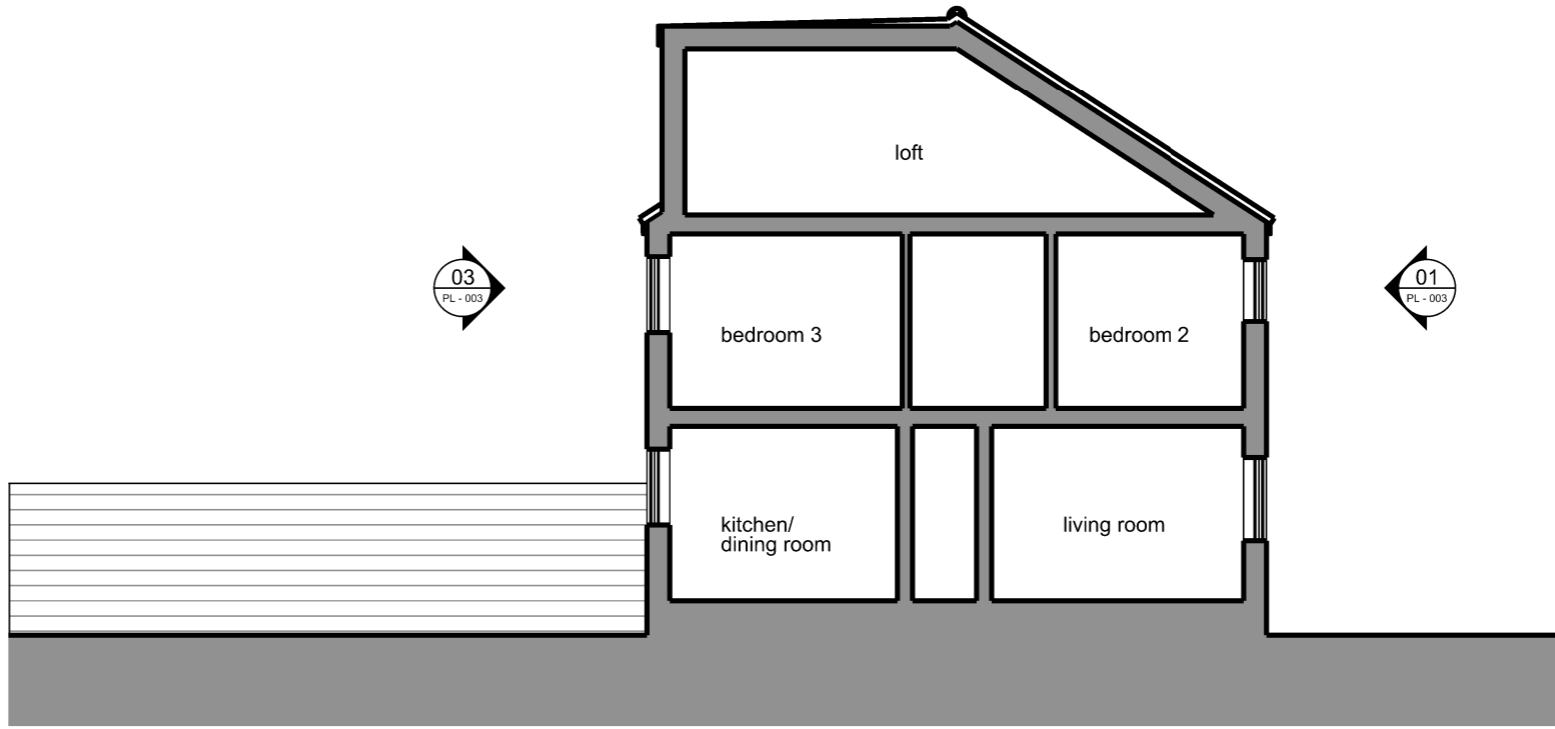

02 Section AA
scale 1:100 @ A3

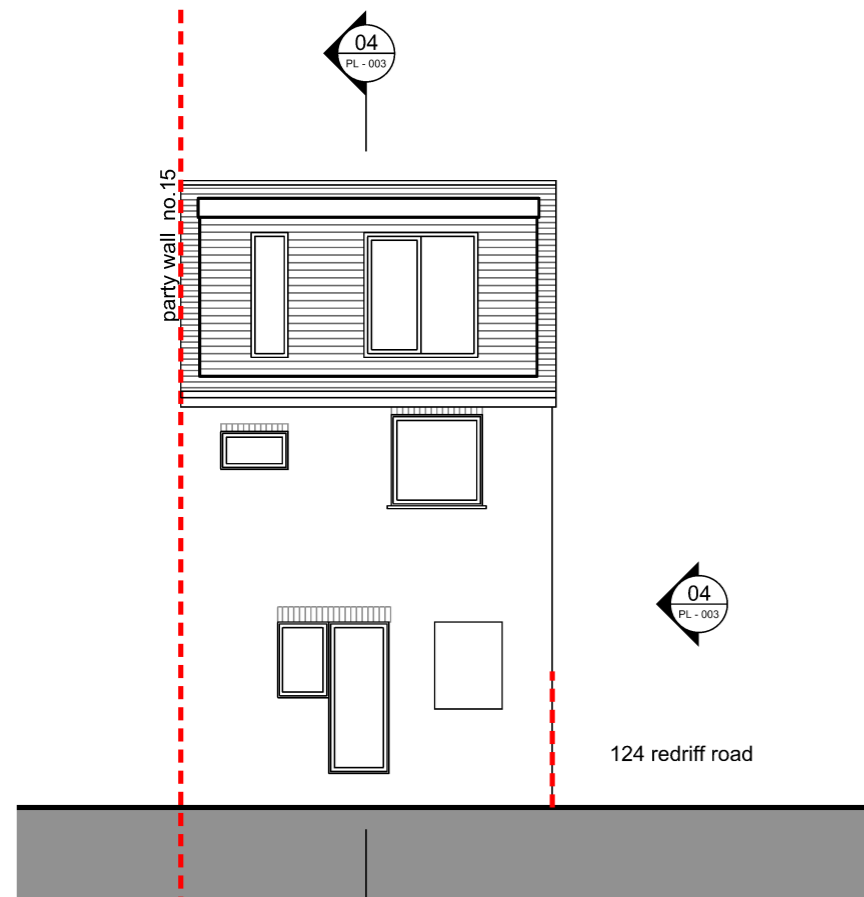

03 Rear Elevation
scale 1:100 @ A3

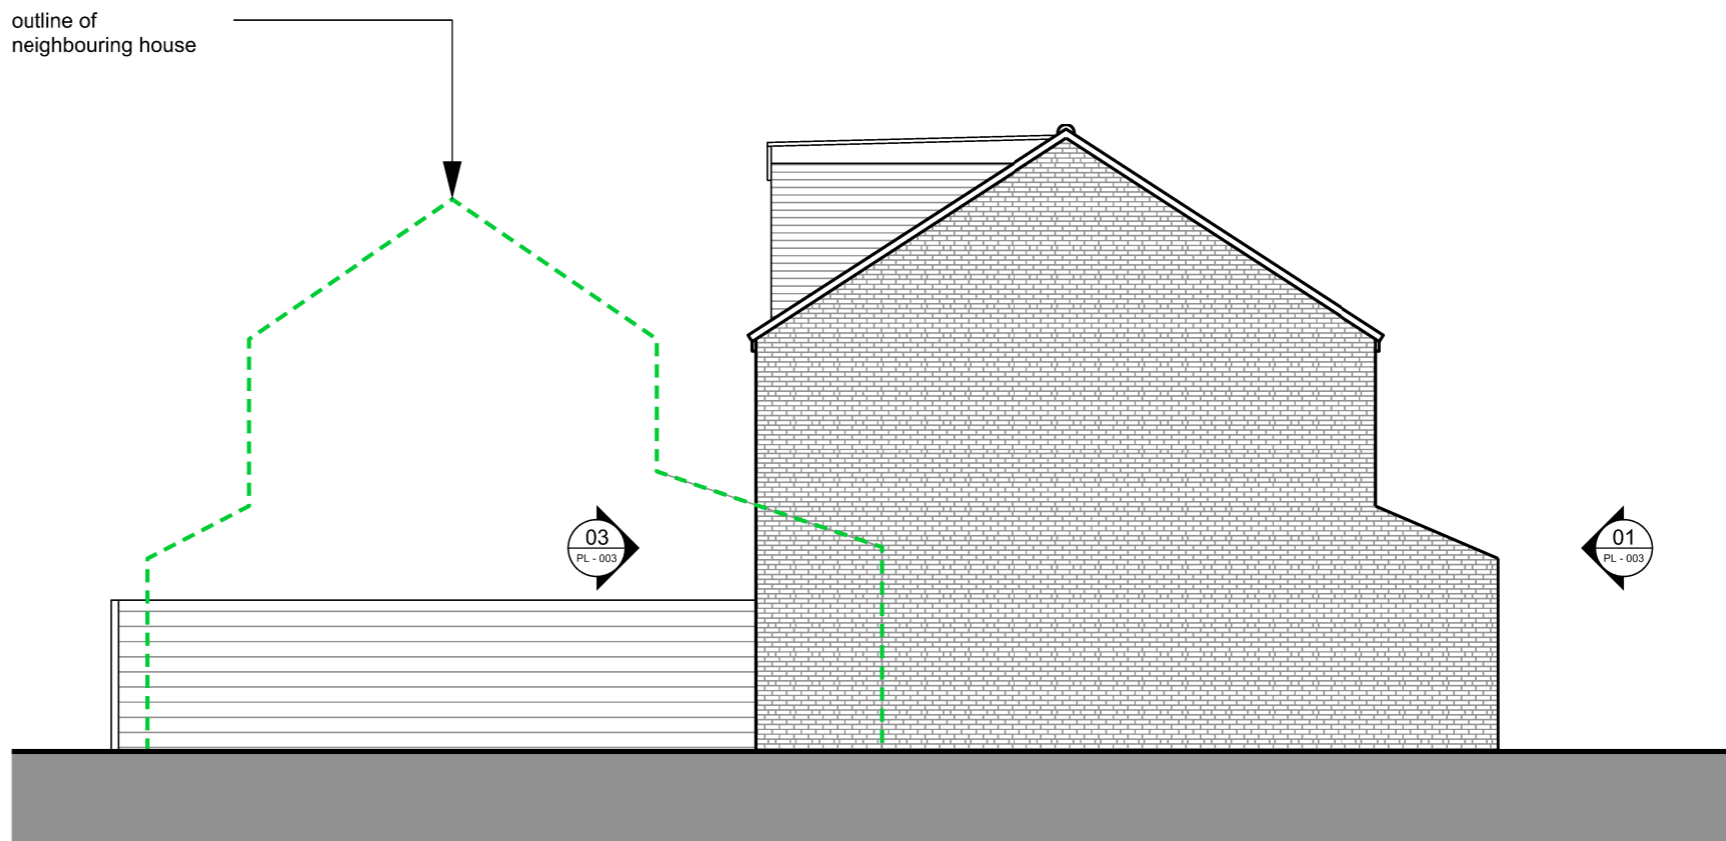

04 Side Elevation
scale 1:100 @ A3



NOTE

EXISTING
Site area = 147 sqm
Ground floor GEA = 43 sqm

PROPOSED
Ground floor GEA = 68 sqm

P00	Issued for planning	VT	VT	18.12.23
Rev	Description	Drawn	Chk'd	Date
SAFETY, HEALTH AND ENVIRONMENT INFORMATION				
Based on the use of experienced and competent contractors working to an approved method statement list unusual residual hazards / risks are listed below or the statement 'NO UNUSUAL RISKS'				
Construction	C1			
	C2			
Operations	O1			
	O2			
Maintenance	M1			
	M2			
Dismantling / Demolition	D1			
	D2			



14 Lovell Place, SE16 6QQ

Existing
DRAWING TITLE
Front & Rear Elevation
Section AA
Side Elevation

STATUS		PROJECT NO.	
Planning		14.LP	
DRAWING NUMBER		14LP PL -003	
ORIGINATOR	DATE	SCALE @A3	SIZE
VT	29.12.23	1:100	A3
ORIG. IS AT	ISSUE	NOTES	
	P00	USE FIGURED DIMENSIONS IN PREFERENCE TO SCALED. CHECK ALL DIMENSIONS ON SITE BEFORE FABRICATION OR SETTING OUT.	
CHECKED	APPROVED		
VT	VT		