



01 Front Context Elevation
scale 1:200 @ A3

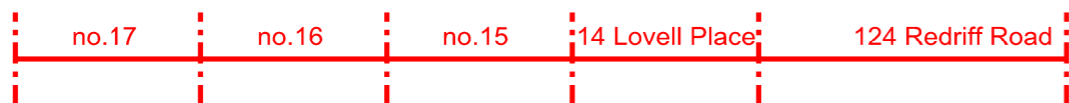

02 Rear Context Elevation
scale 1:200 @ A3

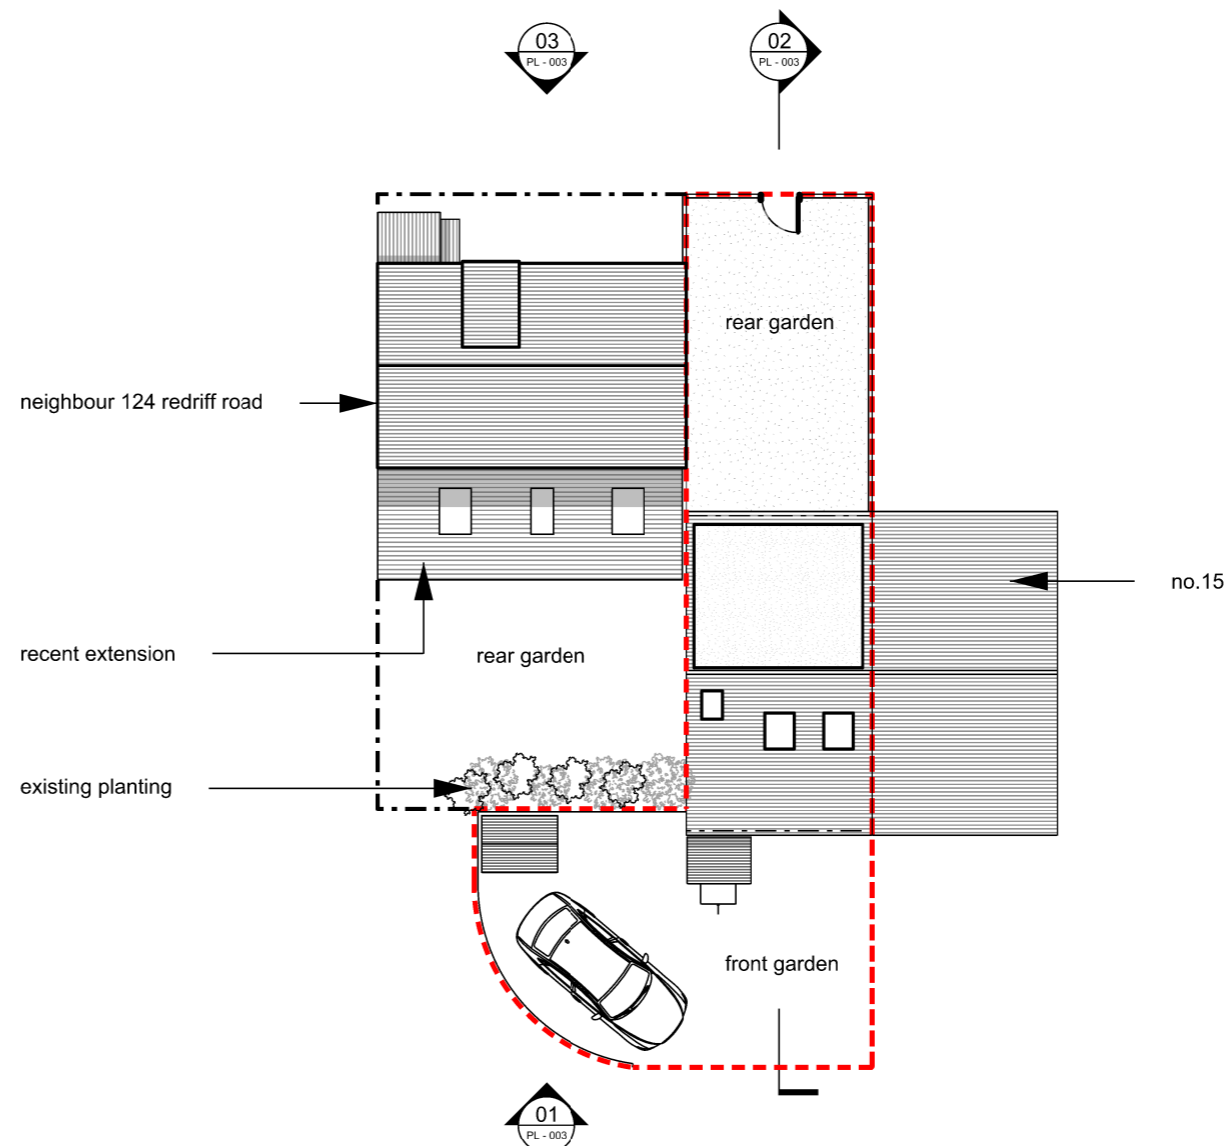

03 Roof Context Elevation
scale 1:200 @ A3



NOTE

EXISTING
Site area = 147 sqm
Ground floor GEA = 43 sqm

PROPOSED
Ground floor GEA = 68 sqm

P00	Issued for planning	VT	VT	18.12.23
Rev	Description	Drawn	Chk'd	Date

SAFETY, HEALTH AND ENVIRONMENT INFORMATION
Based on the use of experienced and competent contractors working to an approved method statement list unusual residual hazards / risks are listed below or the statement 'NO UNUSUAL RISKS'

Construction	C1	
	C2	
Operations	O1	
	O2	
Maintenance	M1	
	M2	
Dismantling / Demolition	D1	
	D2	



14 Lovell Place, SE16 6QQ

Existing
DRAWING TITLE
Front & Rear Context Elevation
Roof Plan in Context

STATUS		PROJECT NO.	
Planning		14.LP	
DRAWING NUMBER		14LP PL -004	
ORIGINATOR	DATE	SCALE @A3	CONTENT
A	29.12.23	1:200	A3
ORIGINATOR	DATE	SCALE @A3	CONTENT
A	29.12.23	1:200	A3
CHECKED	APPROVED	NOTES	
VT	VT	USE FIGURED DIMENSIONS IN PREFERENCE TO SCALED. CHECK ALL DIMENSIONS ON SITE BEFORE FABRICATION OR SETTING OUT.	