



01 Front Context Elevation
scale 1:200 @ A3

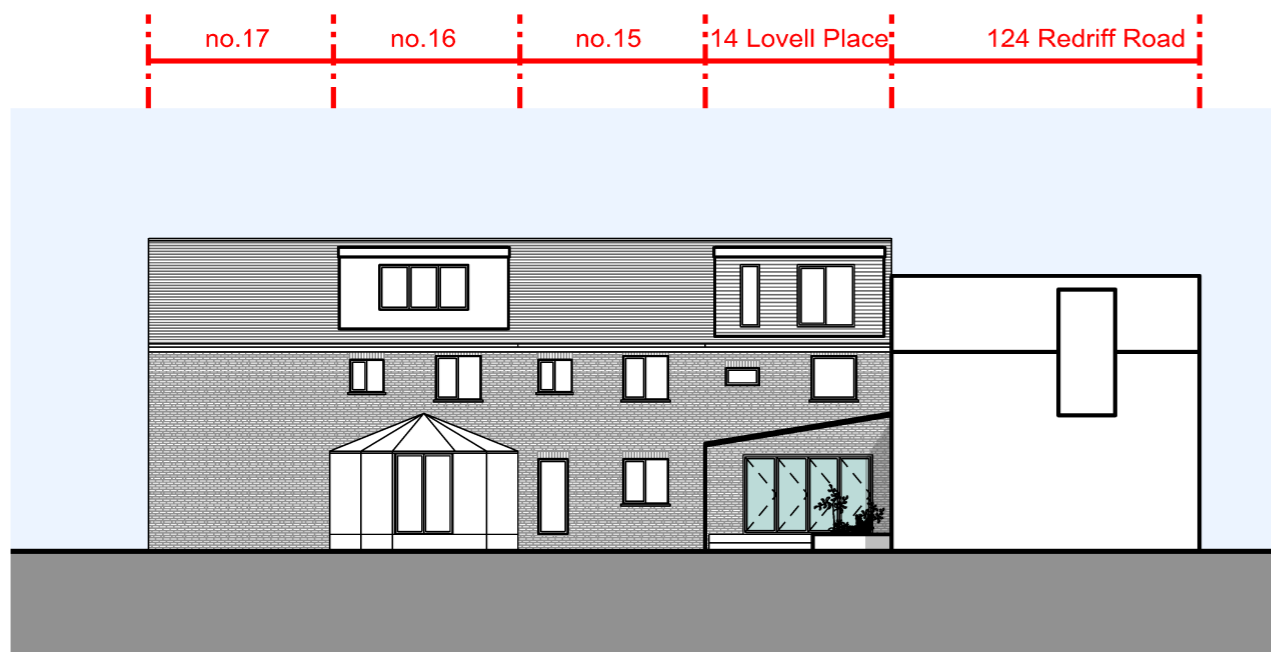

02 Rear Context Elevation
scale 1:200 @ A3

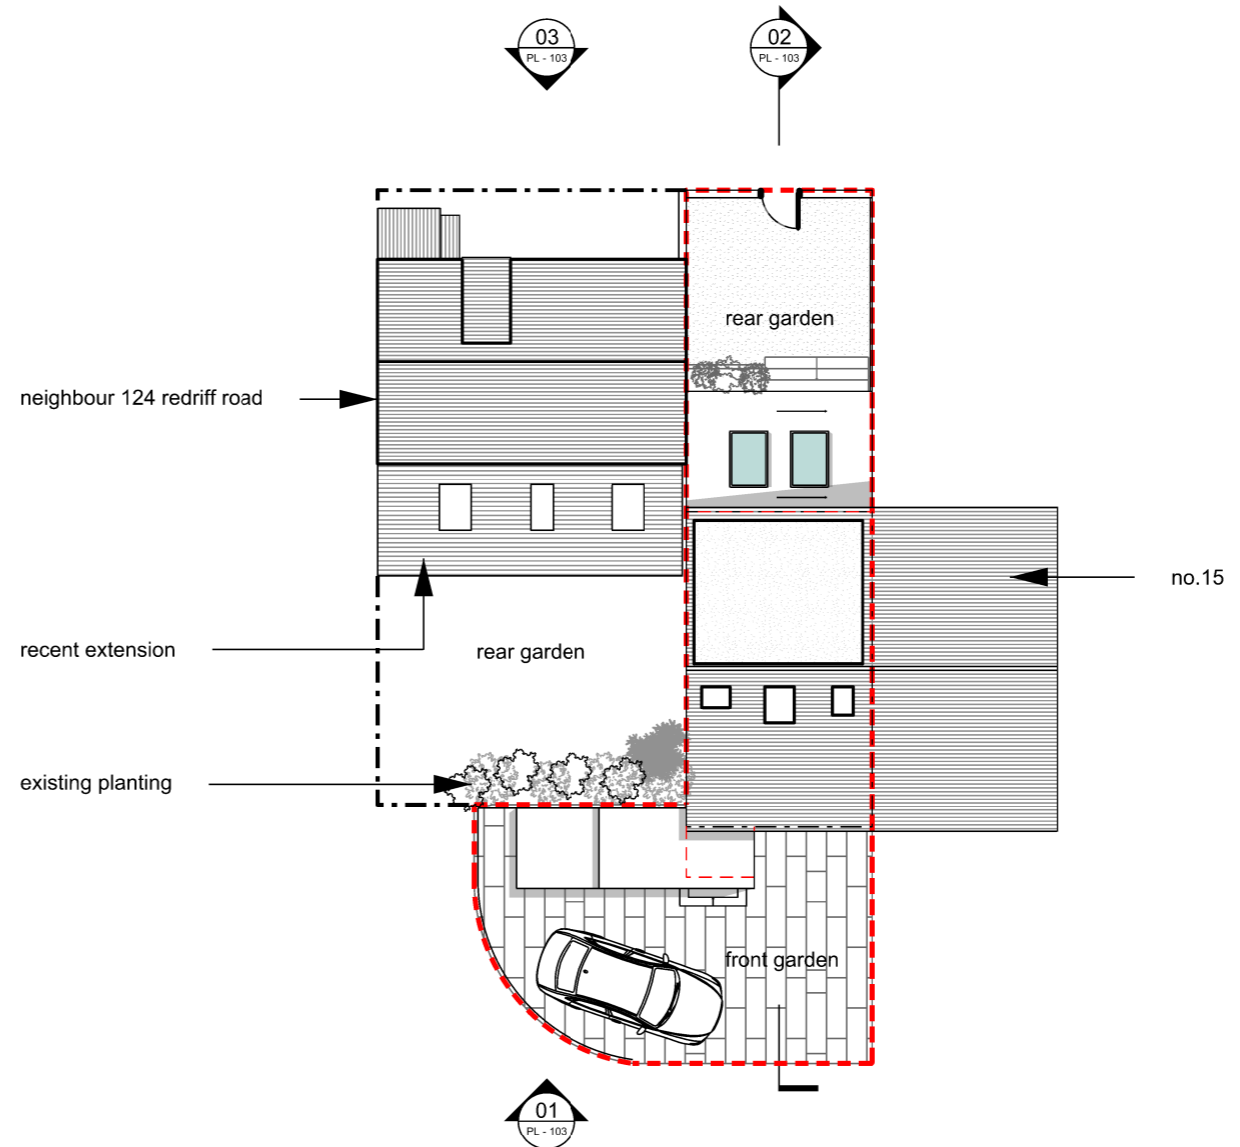

03 Roof Context Elevation
scale 1:200 @ A3



NOTE

EXISTING
Site area = 147 sqm
Ground floor GEA = 43 sqm

PROPOSED
Ground floor GEA = 68 sqm

P00	Issued for planning	VT	VT	18.12.23
Rev	Description	Drawn	Chk of	Date

SAFETY, HEALTH AND ENVIRONMENT INFORMATION
Based on the use of experienced and competent contractors working to an approved method statement list unusual residual hazards / risks are listed below or the statement 'NO UNUSUAL RISKS'

Construction	
C1	
C2	
Operations	
O1	
O2	
Maintenance	
M1	
M2	
Dismantling / Demolition	
D1	
D2	



14 Lovell Place, SE16 6QQ

Proposed

DRAWING TITLE
Front & Rear Context Elevation
Roof Plan in Context

STATUS	PROJECT NO.			
Planning	14.LP			
DRAWING NUMBER				
A	14LP PL - 104			
ORIGINATOR	DATE	SCALE @A3	CONTENT	NUMBER
	29.12.23	1:200	A3	P00
CHECKED	APPROVED	NOTES		
VT	VT	USE FIGURED DIMENSIONS IN PREFERENCE TO SCALED. CHECK ALL DIMENSIONS ON SITE BEFORE FABRICATION OR SETTING OUT.		