





PROPOSED CROSS SECTION

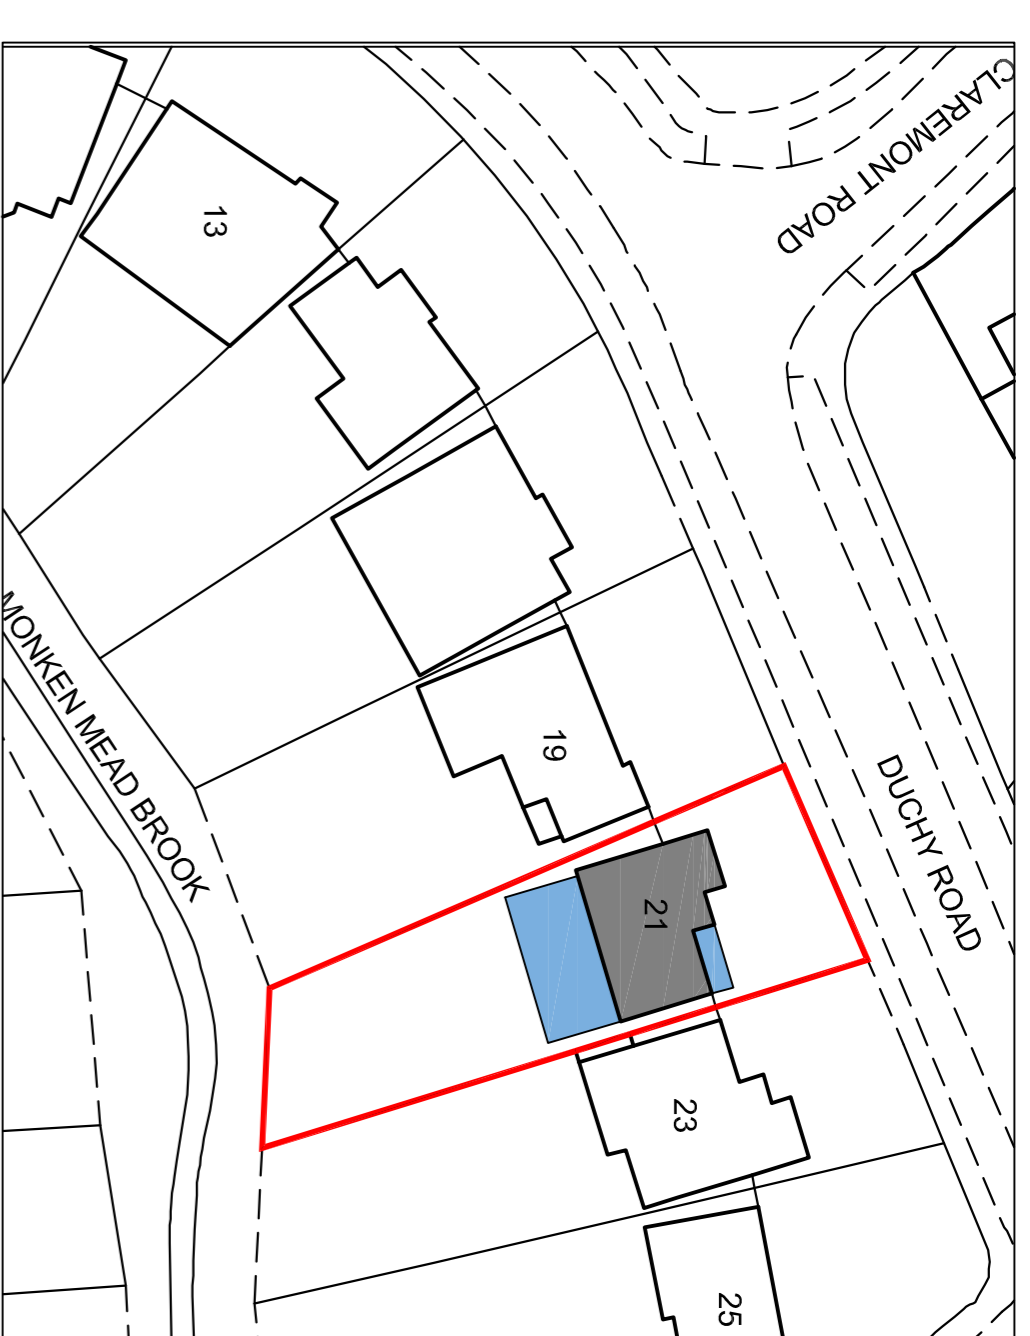


PROPOSED BLOCK PLAN Scale 1:500

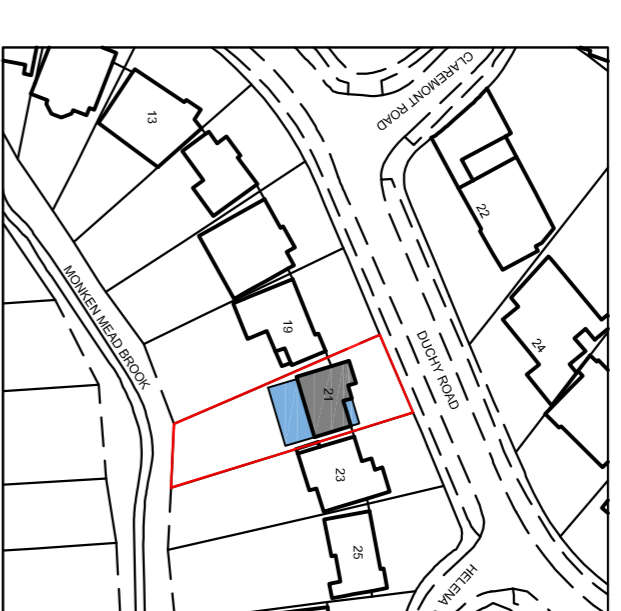


PROPOSED SITE LOCATION PLAN Scale 1:1250

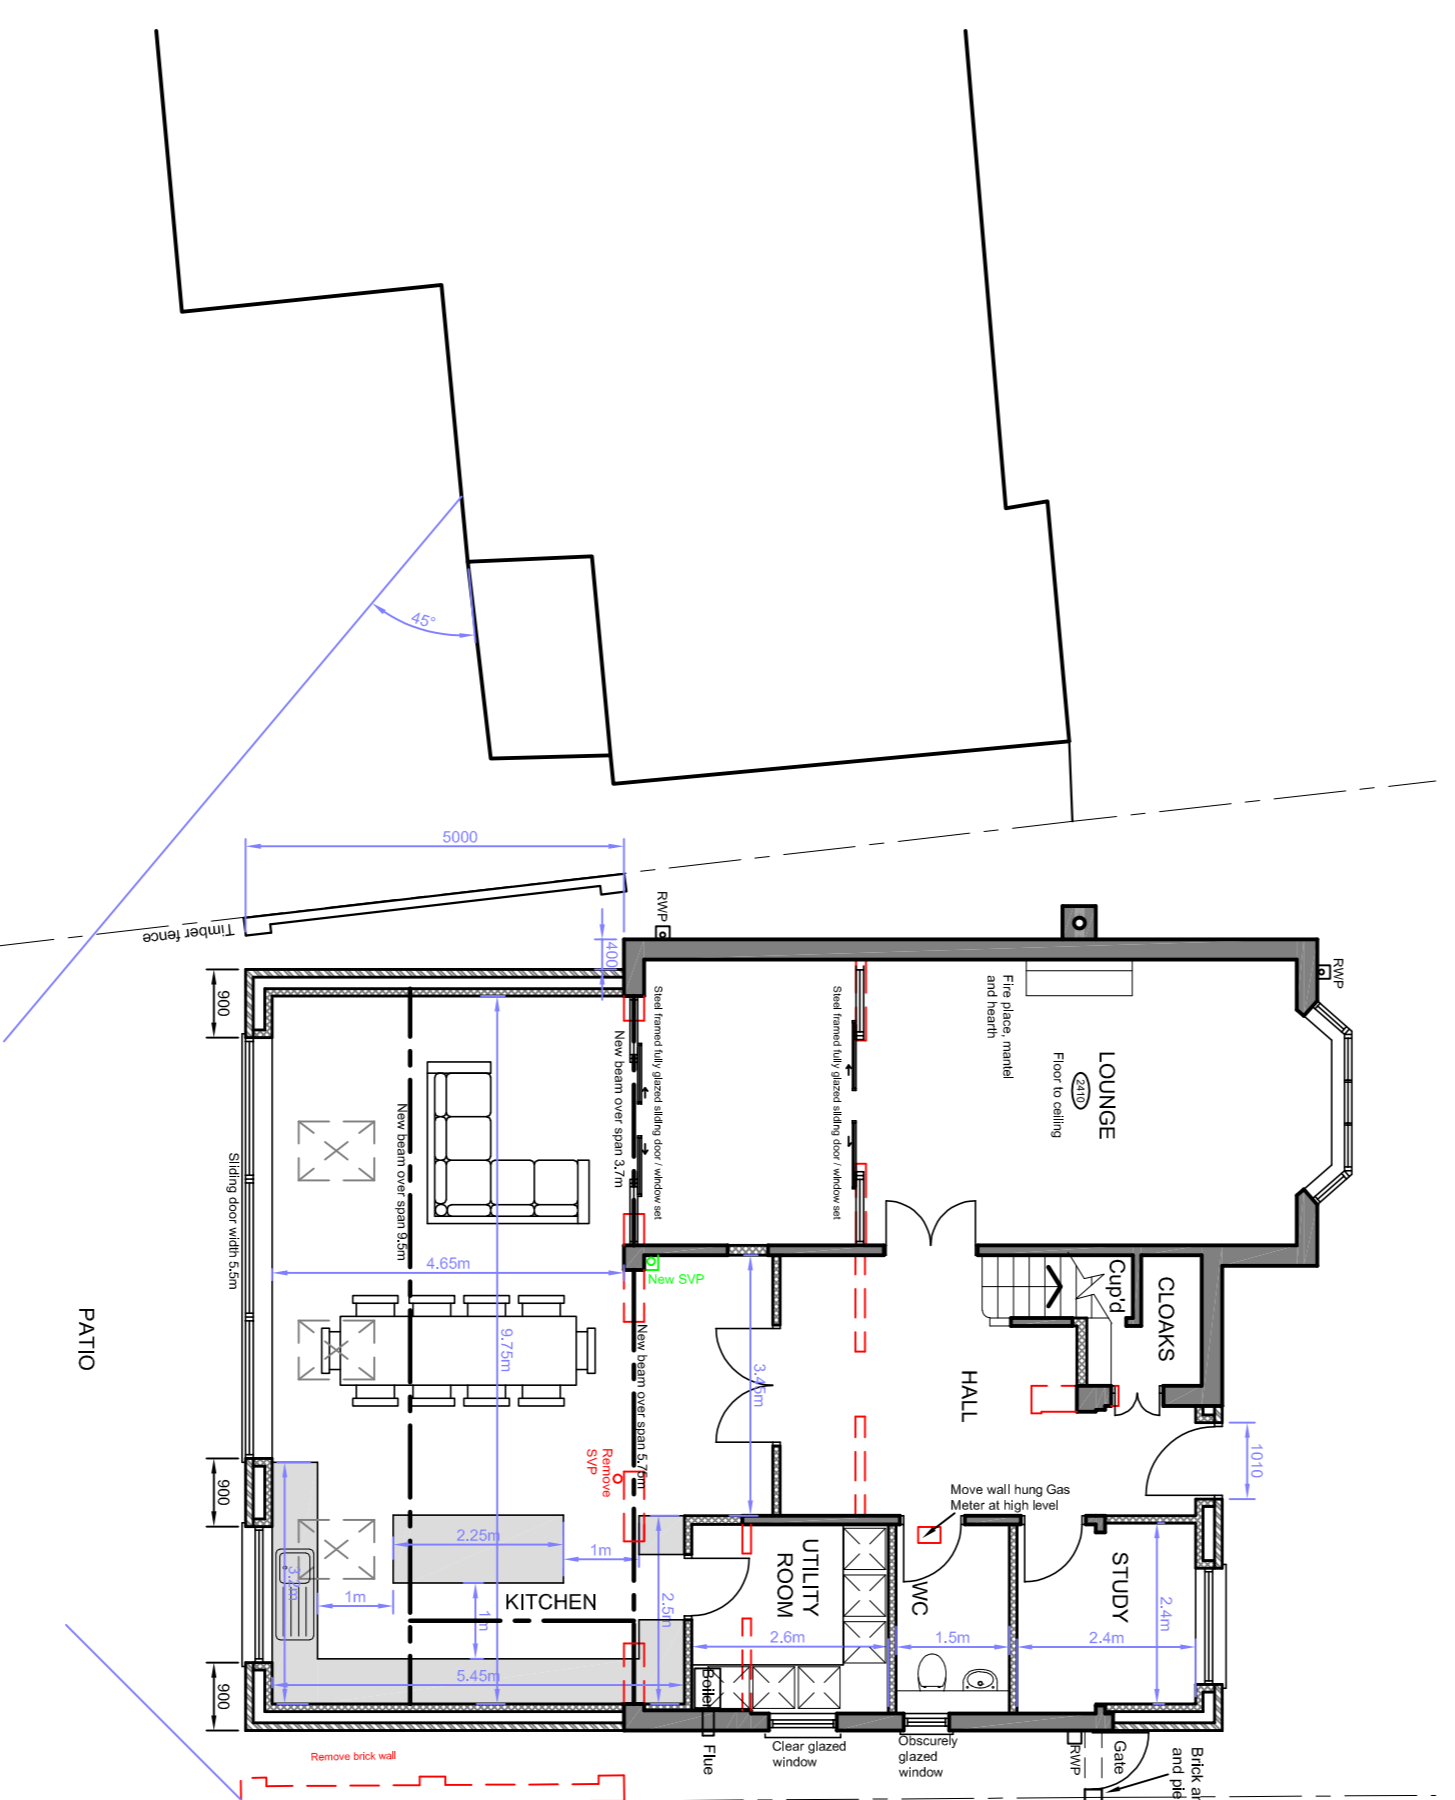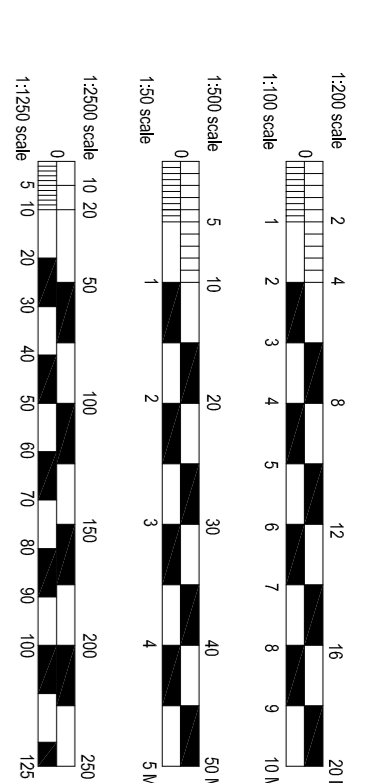


PROPOSED GROUND FLOOR LAYOUT

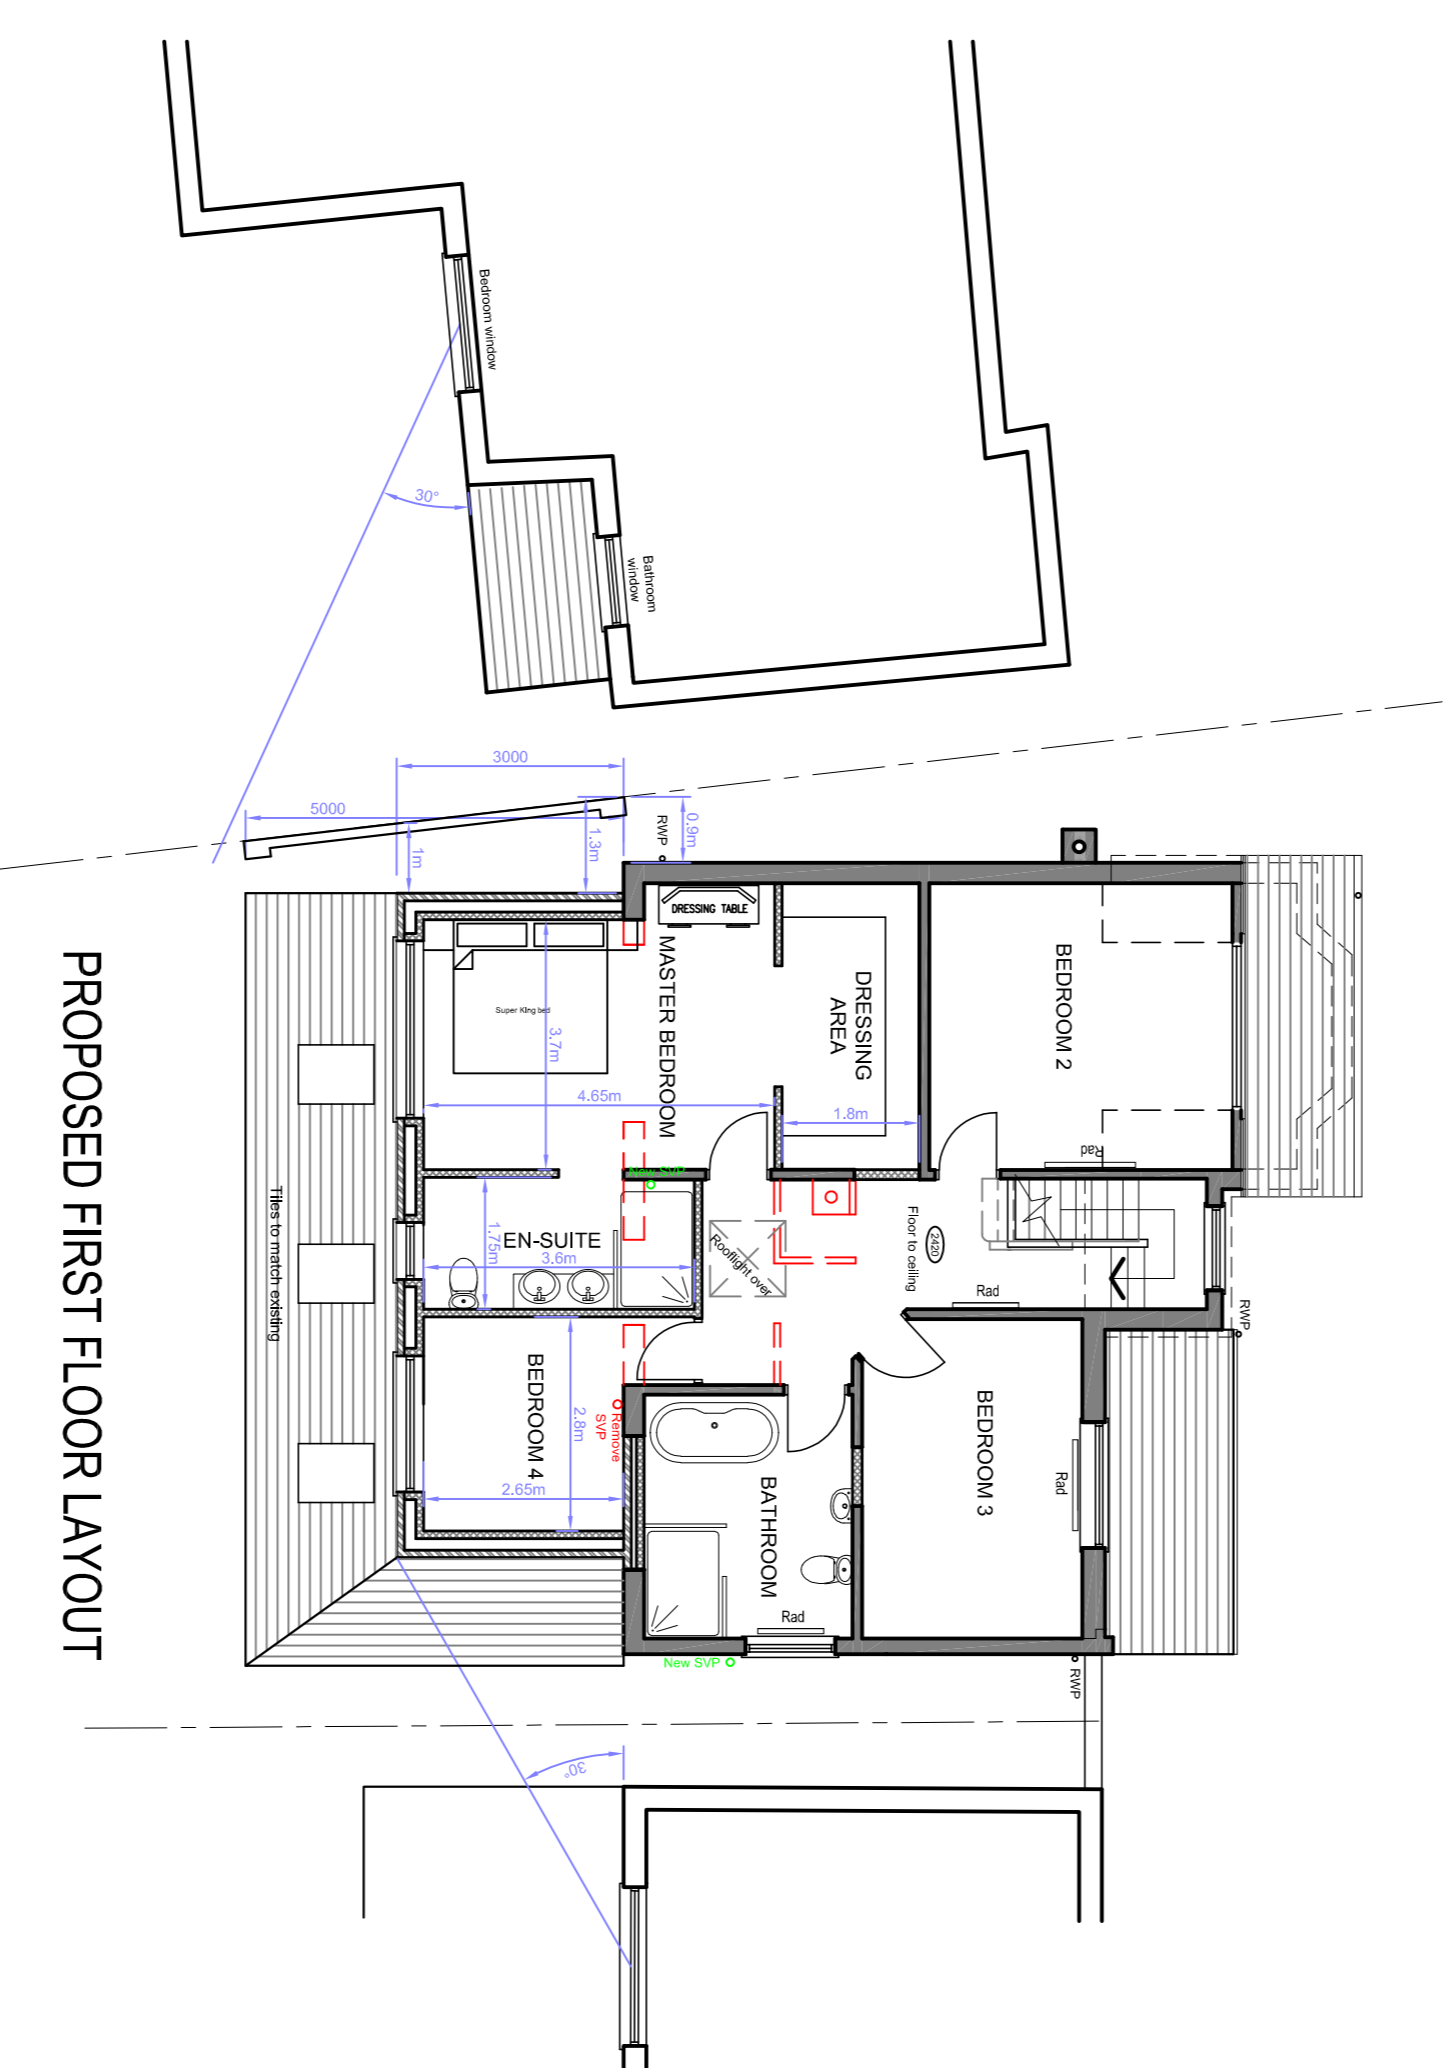


PROPOSED FIRST FLOOR LAYOUT

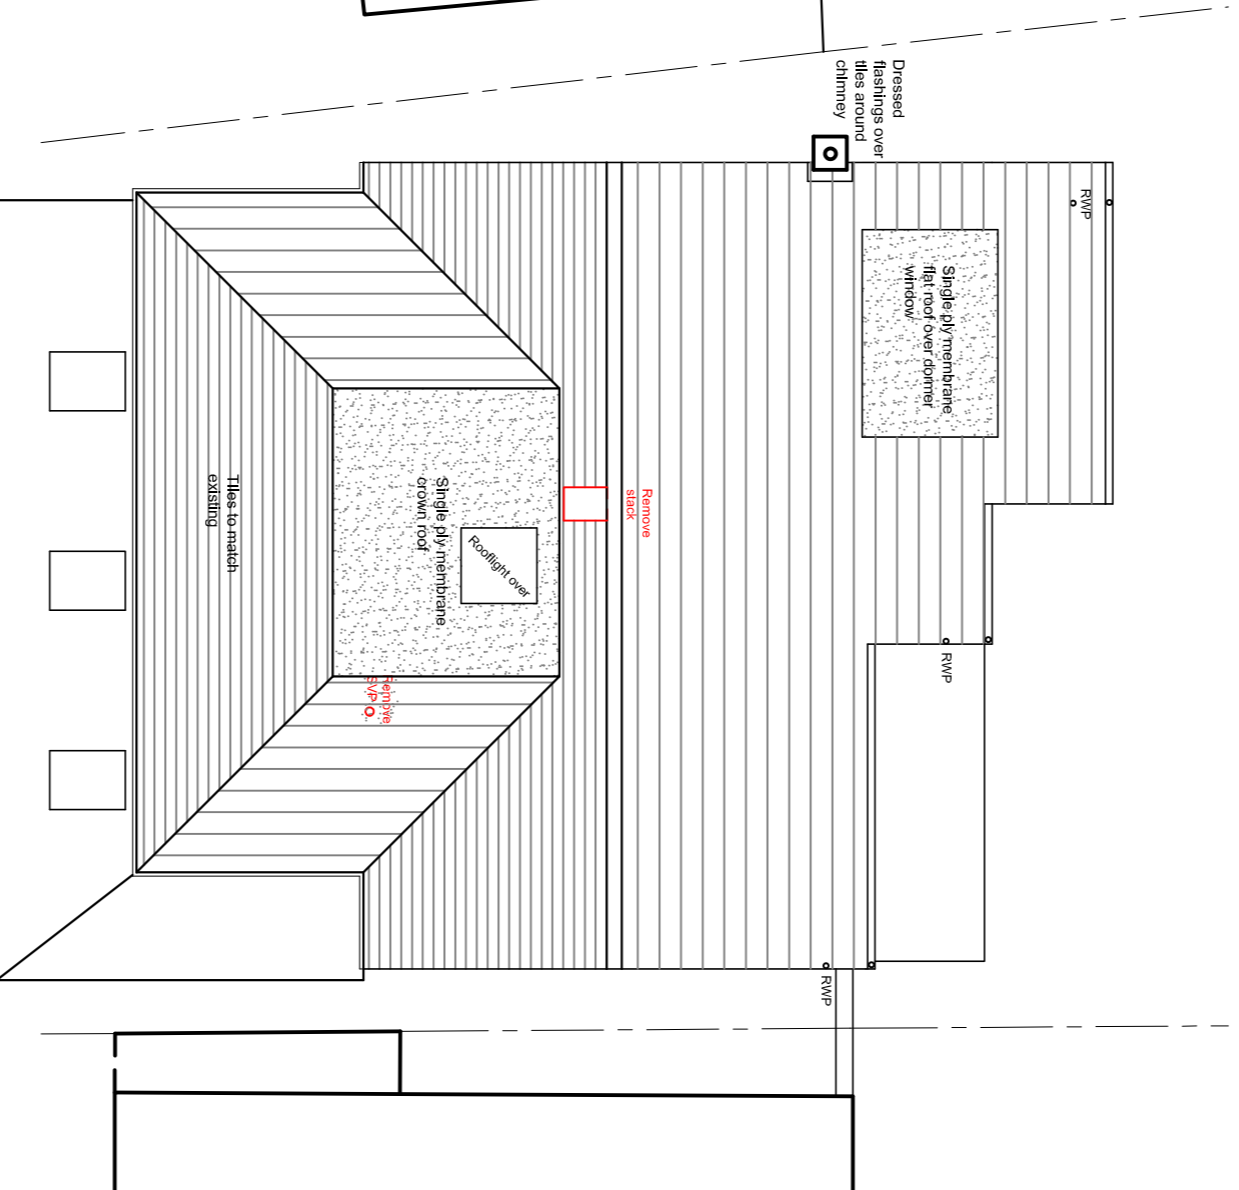


PROPOSED ROOF PLAN

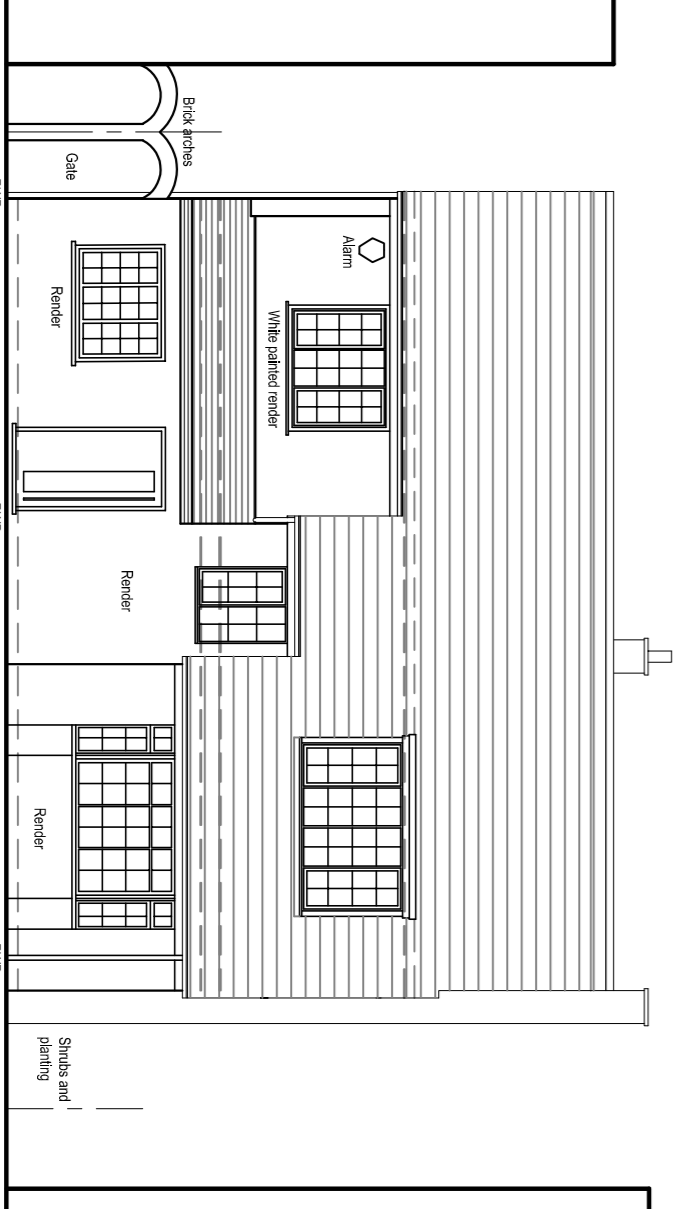


PROPOSED FRONT ELEVATION

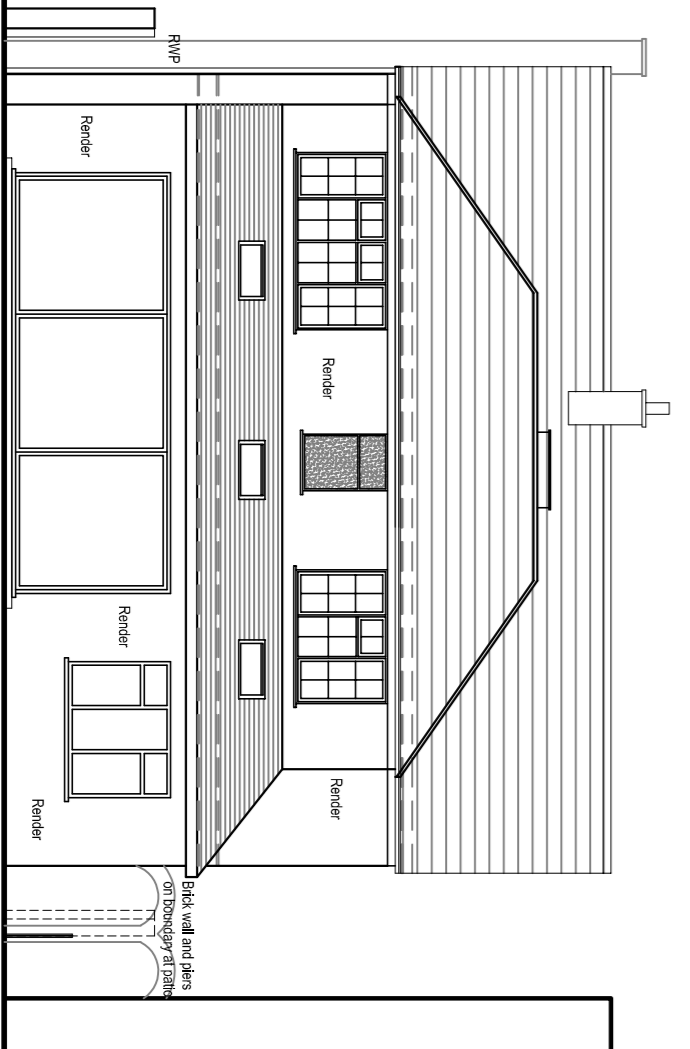

PROPOSED REAR ELEVATION

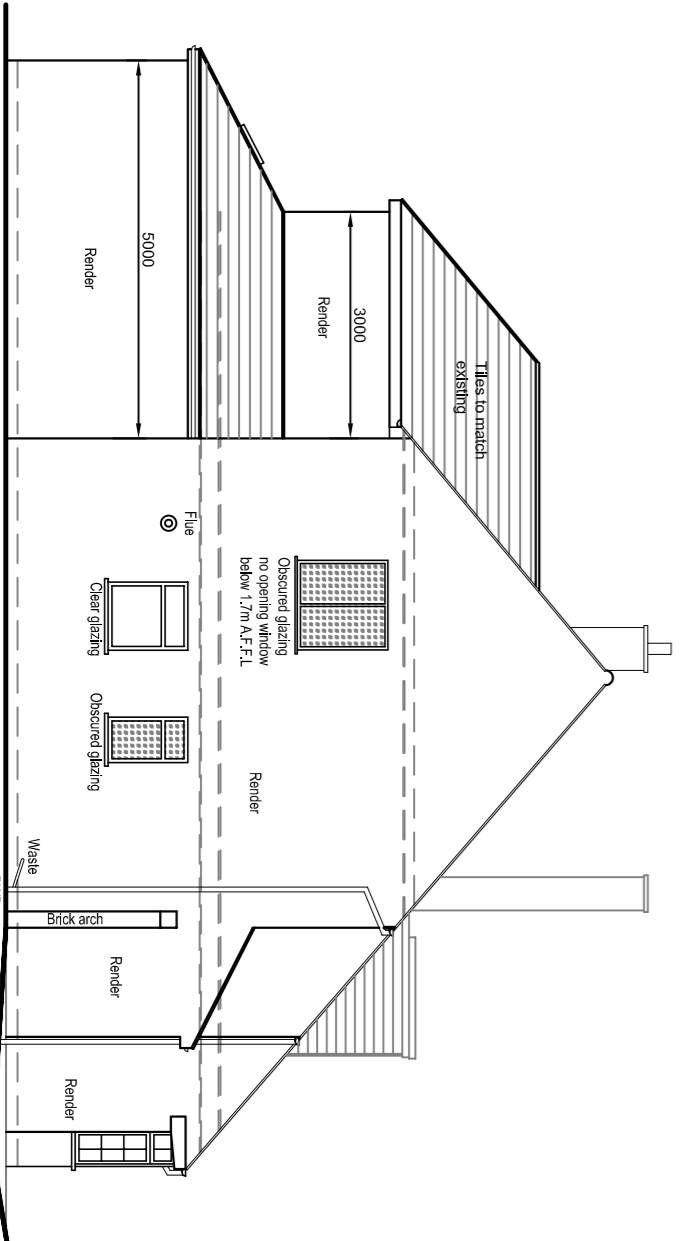

PROPOSED SIDE ELEVATION (LHS)

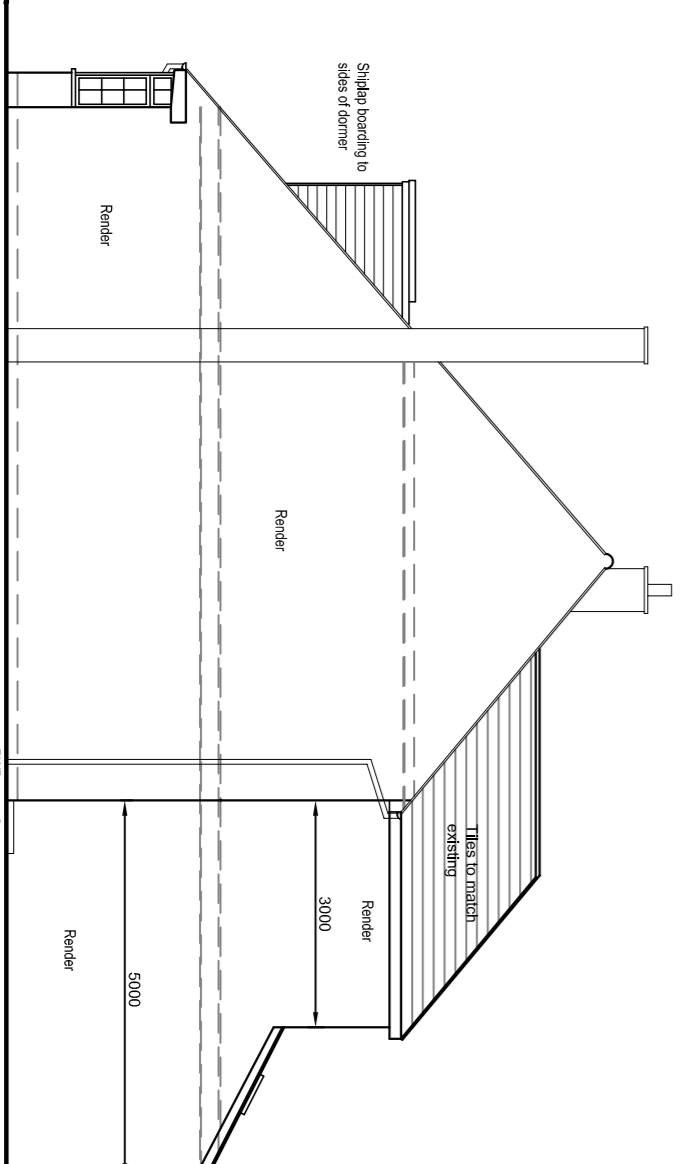

PROPOSED SIDE ELEVATION (RHS)

<p>PROJECT MANAGER ● CONSULTANT ● ARCHITECT ● SURVEYOR ● ENGINEER ● CONTRACTOR ● LANDSCAPE ARCHITECT ● PLANNING ● ENVIRONMENTAL ● HISTORIC ● INTERIOR ● EXTERIOR ● STRUCTURAL ● SERVICES ● SPECIALIST ● CONSULTANTS</p>			
<p>CAPITAL ARCHITECTURAL DESIGN</p>			
<p>PROJECT PROPOSED EXTENSIONS TO 21 DUCHY ROAD, HADLEY WOOD BARNET EN4 0HN</p>			
CLIENT	NILAY & KORU MEHMET	CLIENT REF	
DRAWING	PROPOSED PLANS, SECTION, ELEVATIONS AND LOCATION PLAN		
SCALE	DATE	DRAWING NO.	REV
1:500	MARCH 2022	2023-900-101	B
1:1250			
<p>All dimensions must be checked on site, errors and omissions must be reported. This drawing is subject to Copyright ©</p>			

B - 18/12/2023 - REAR 1ST FLOOR L/H SIDE GROUND & FIRST FLOOR EXTENSION
 A - 18/10/2023 - REAR 1ST FLOOR PROJECTION REVISED IN LINE WITH PLANNERS COMMENTS AND SO DETAILED ROLE.
 TEL - 0203 623 2400 - MOB - 07917 865 403
 EMAIL - INFO@CAPITALARCHITECTURALDESIGN.COM
 189 CAT HILL, COCKFOSTERS EN4 8HS