




GROUND FLOOR LAYOUT
Scale 1 to 50

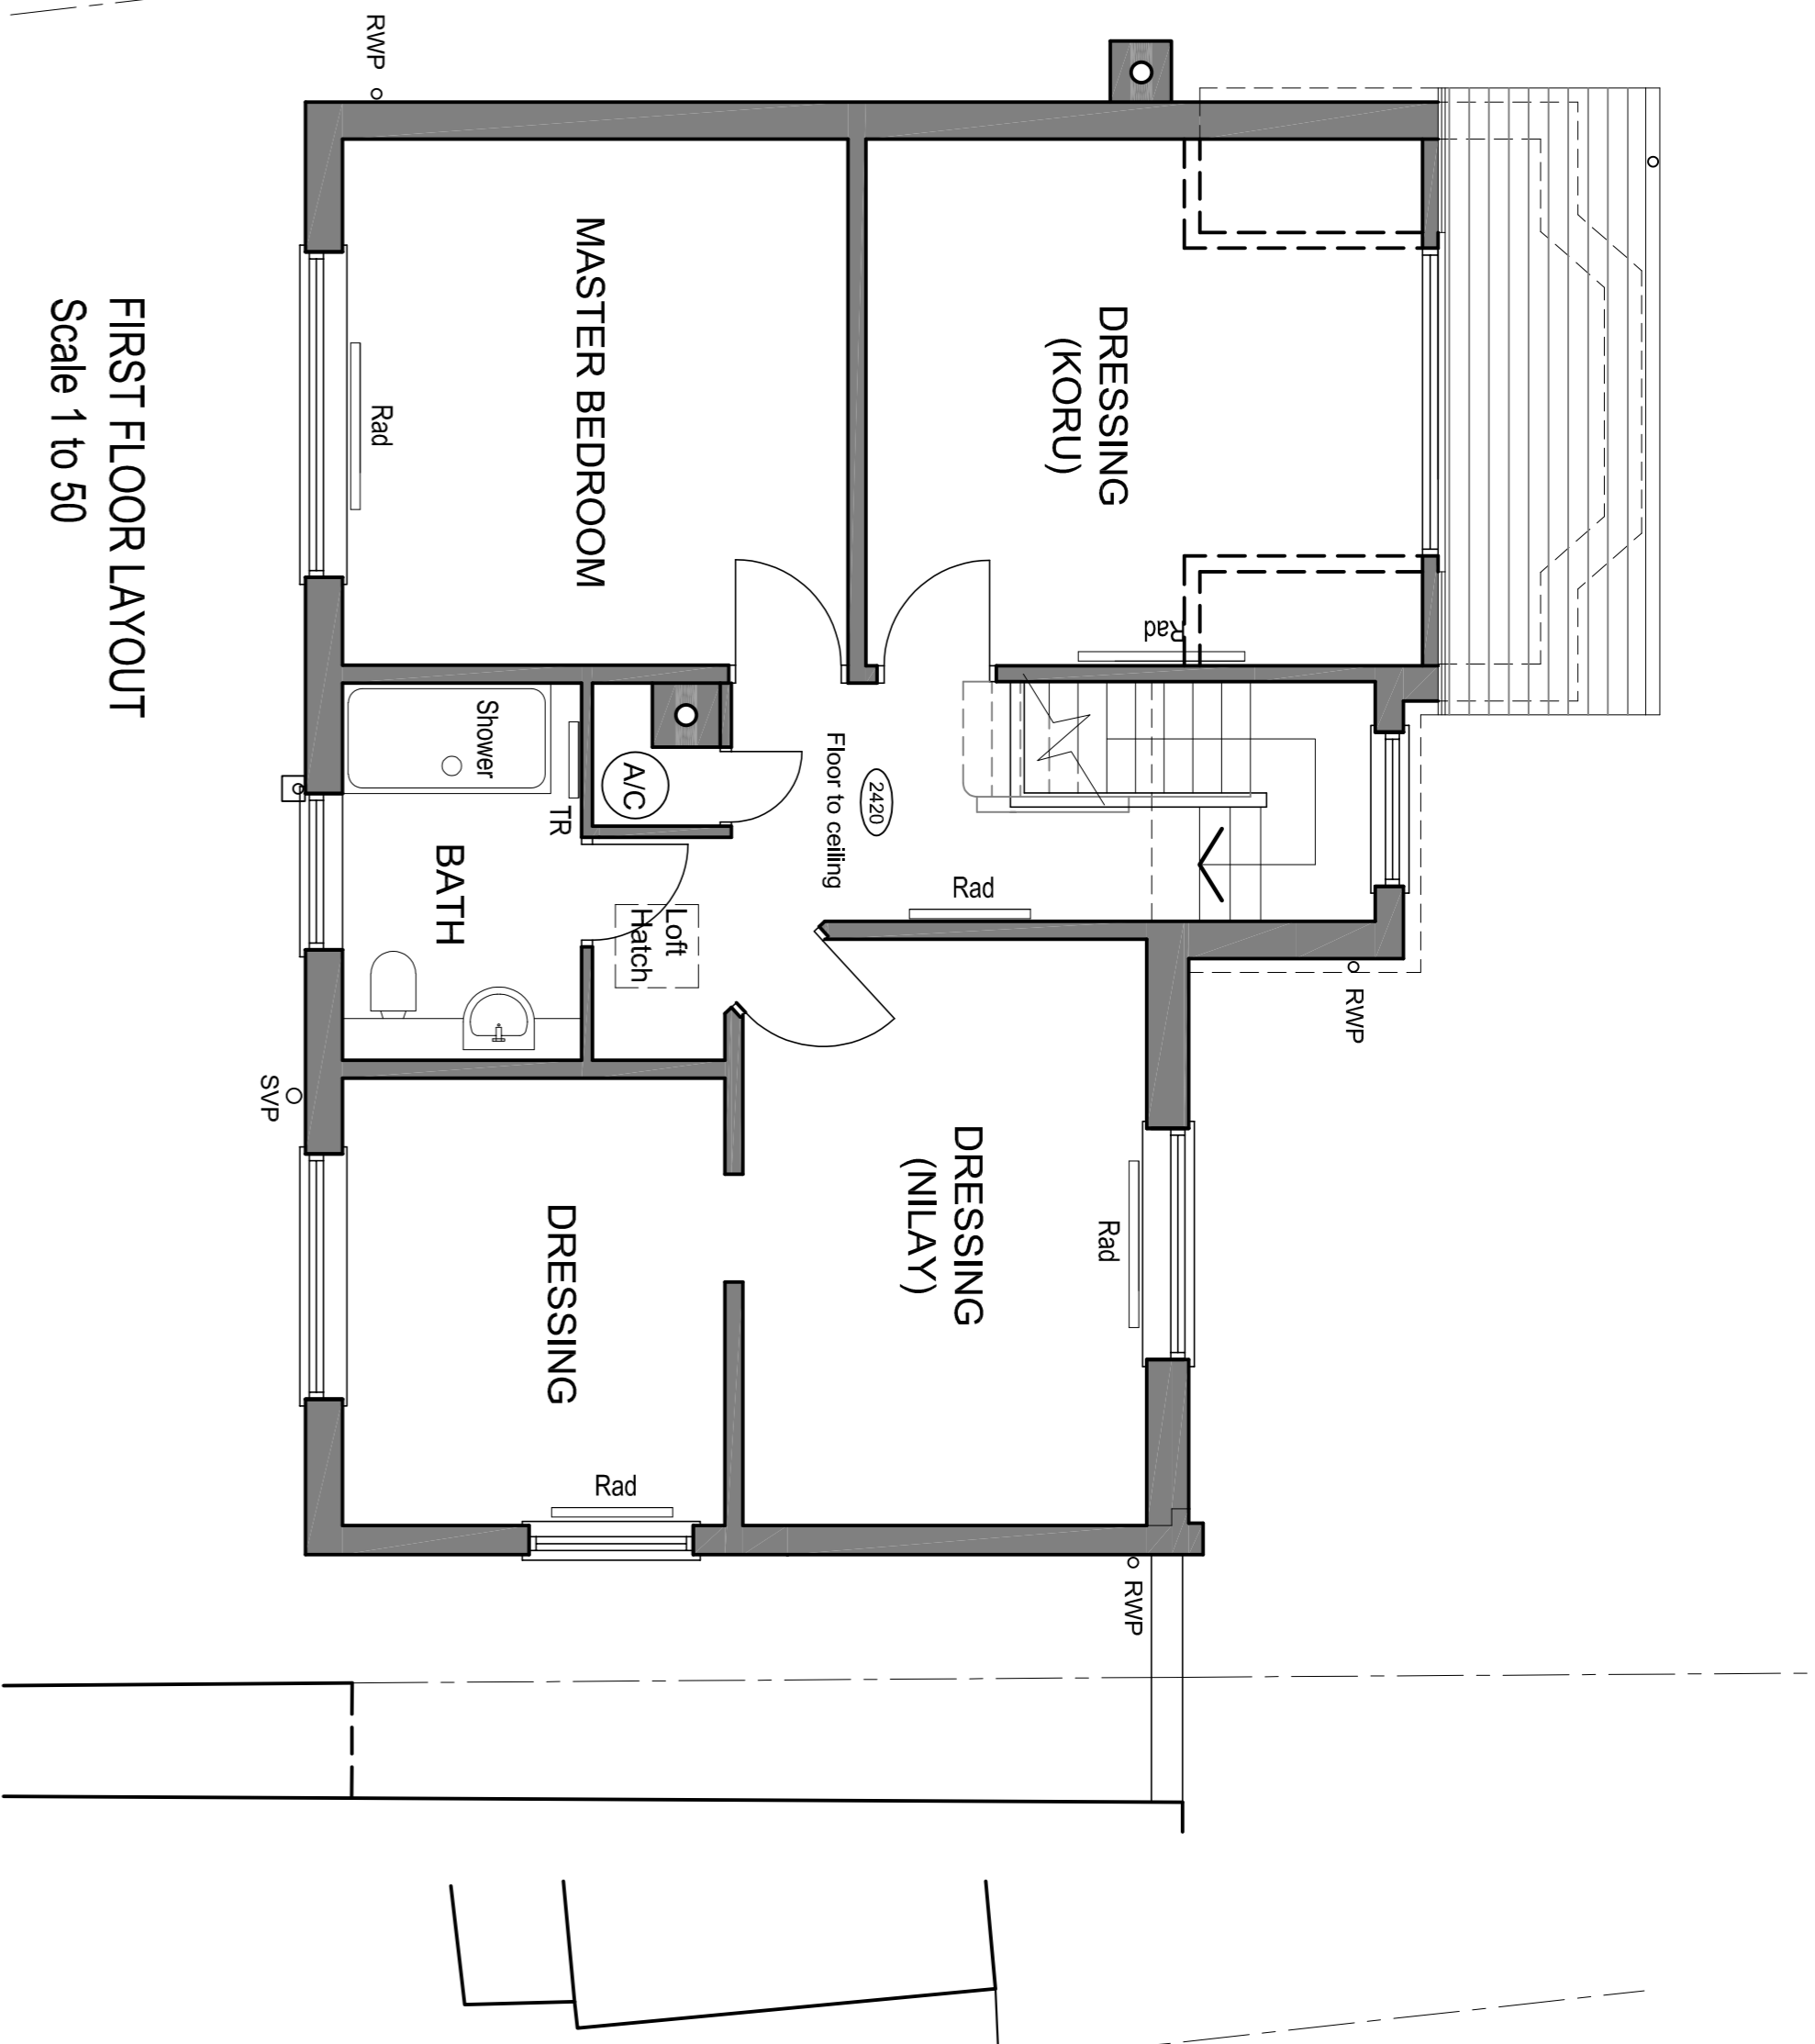


FIRST FLOOR LAYOUT
Scale 1 to 50

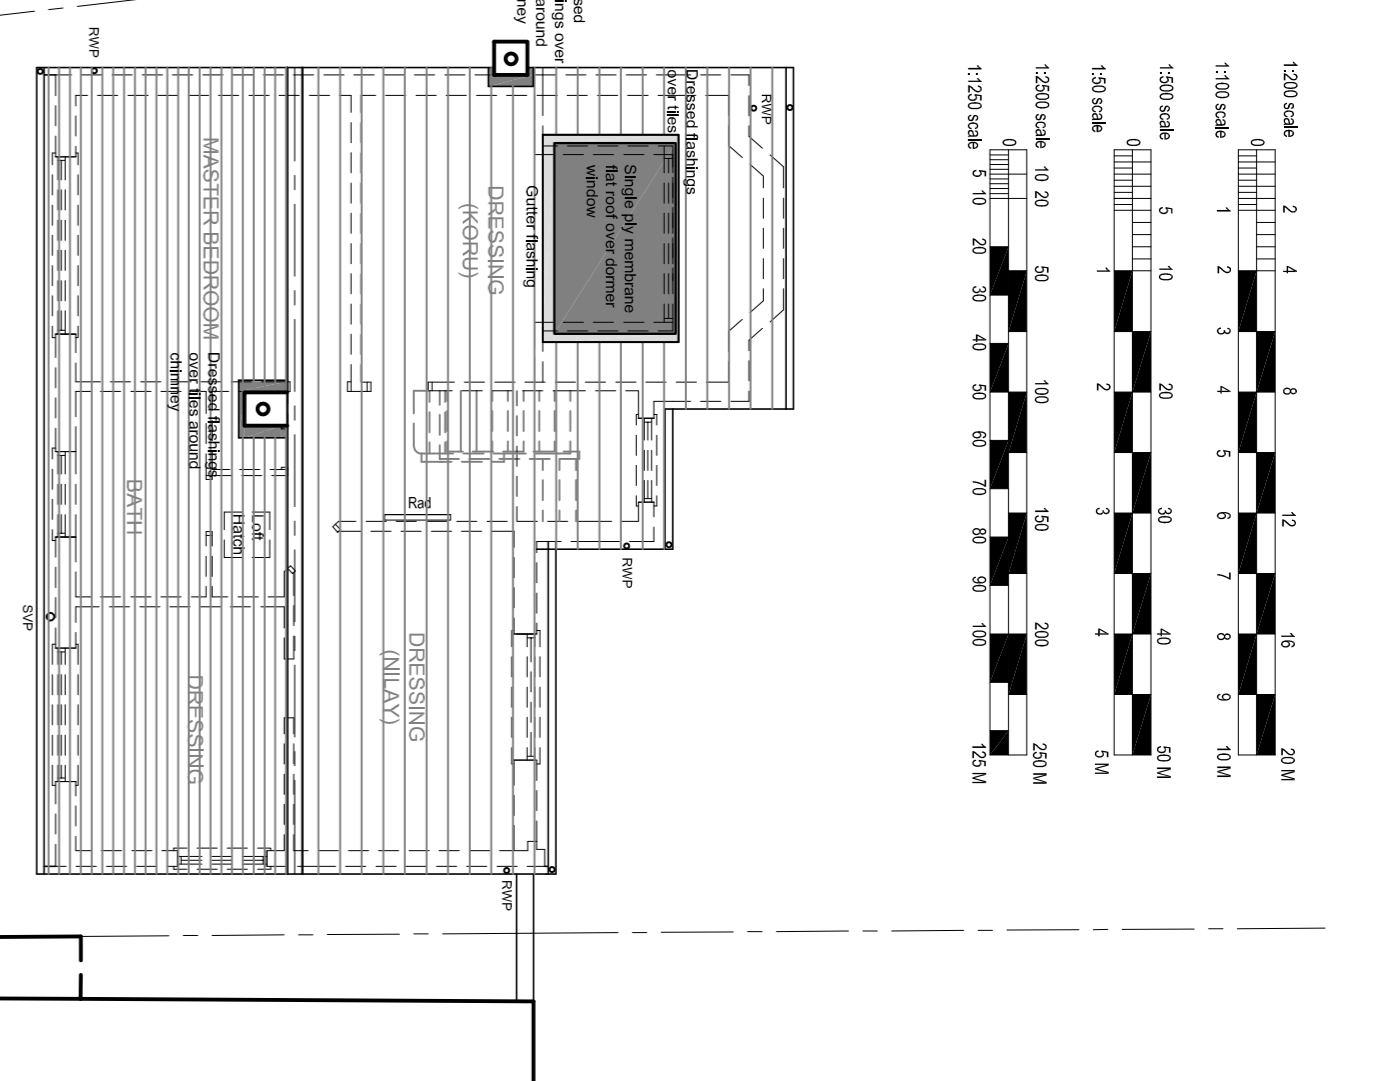


ROOF PLAN
Scale 1 to 100

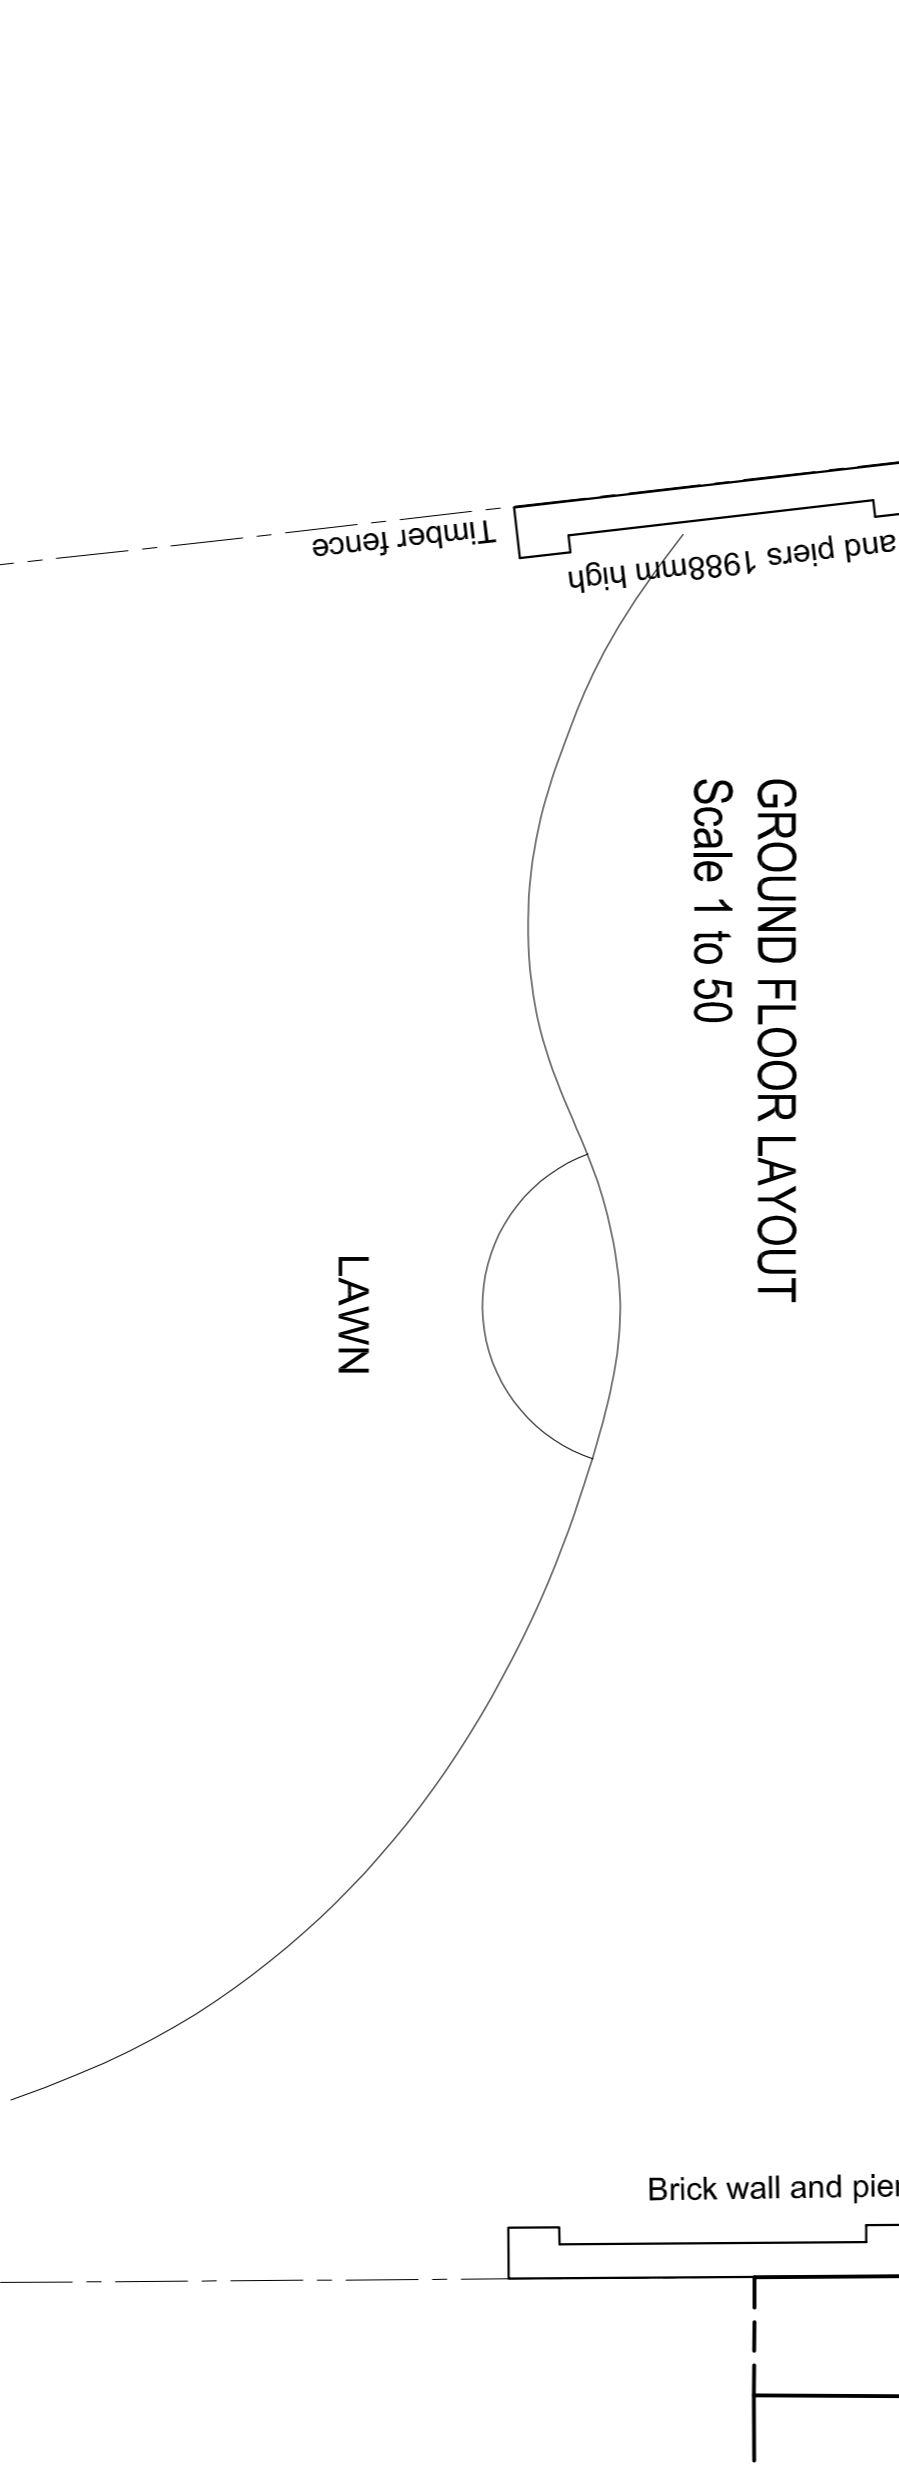



TYPICAL CROSS SECTION

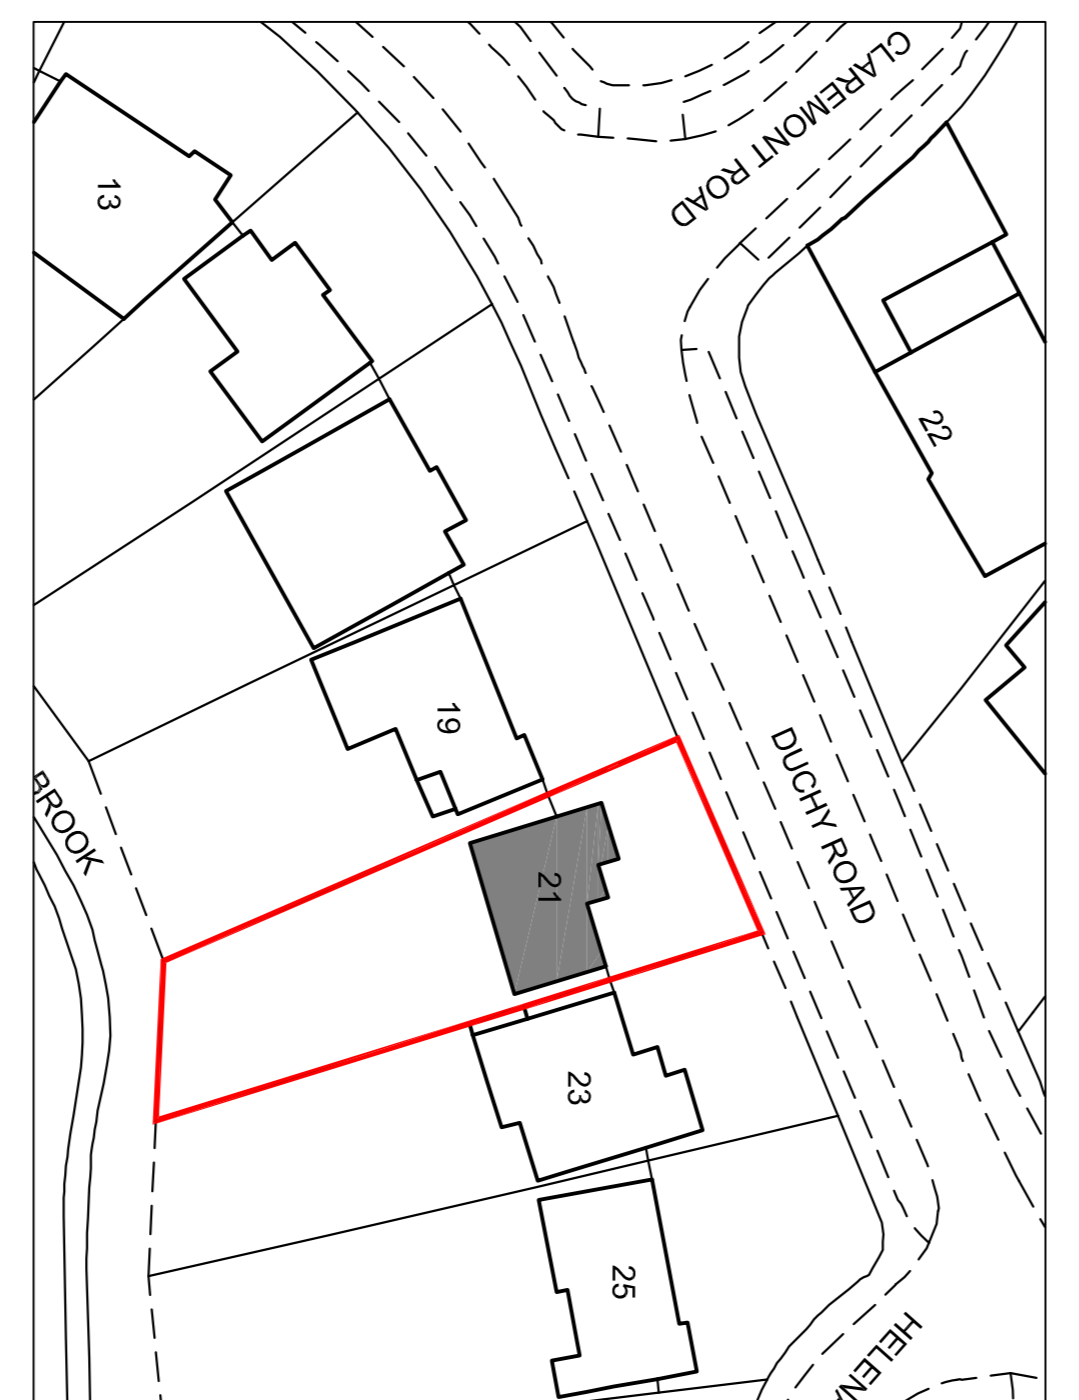


EXISTING BLOCK PLAN Scale 1:500

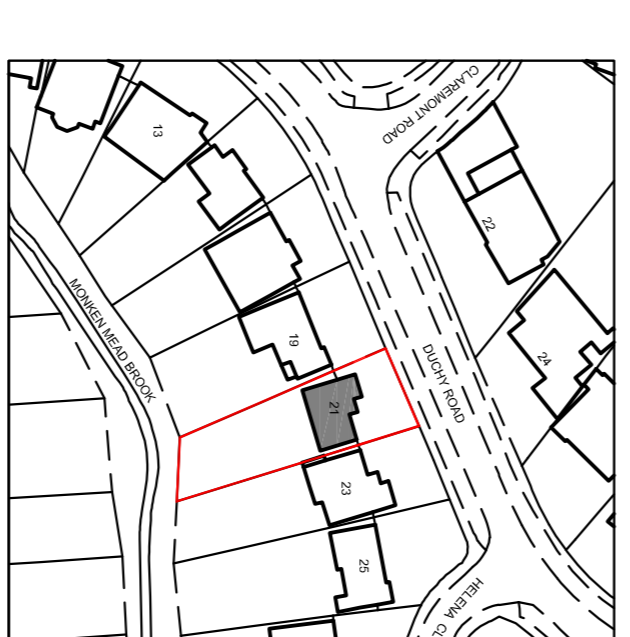


EXISTING SITE LOCATION PLAN Scale 1:1250

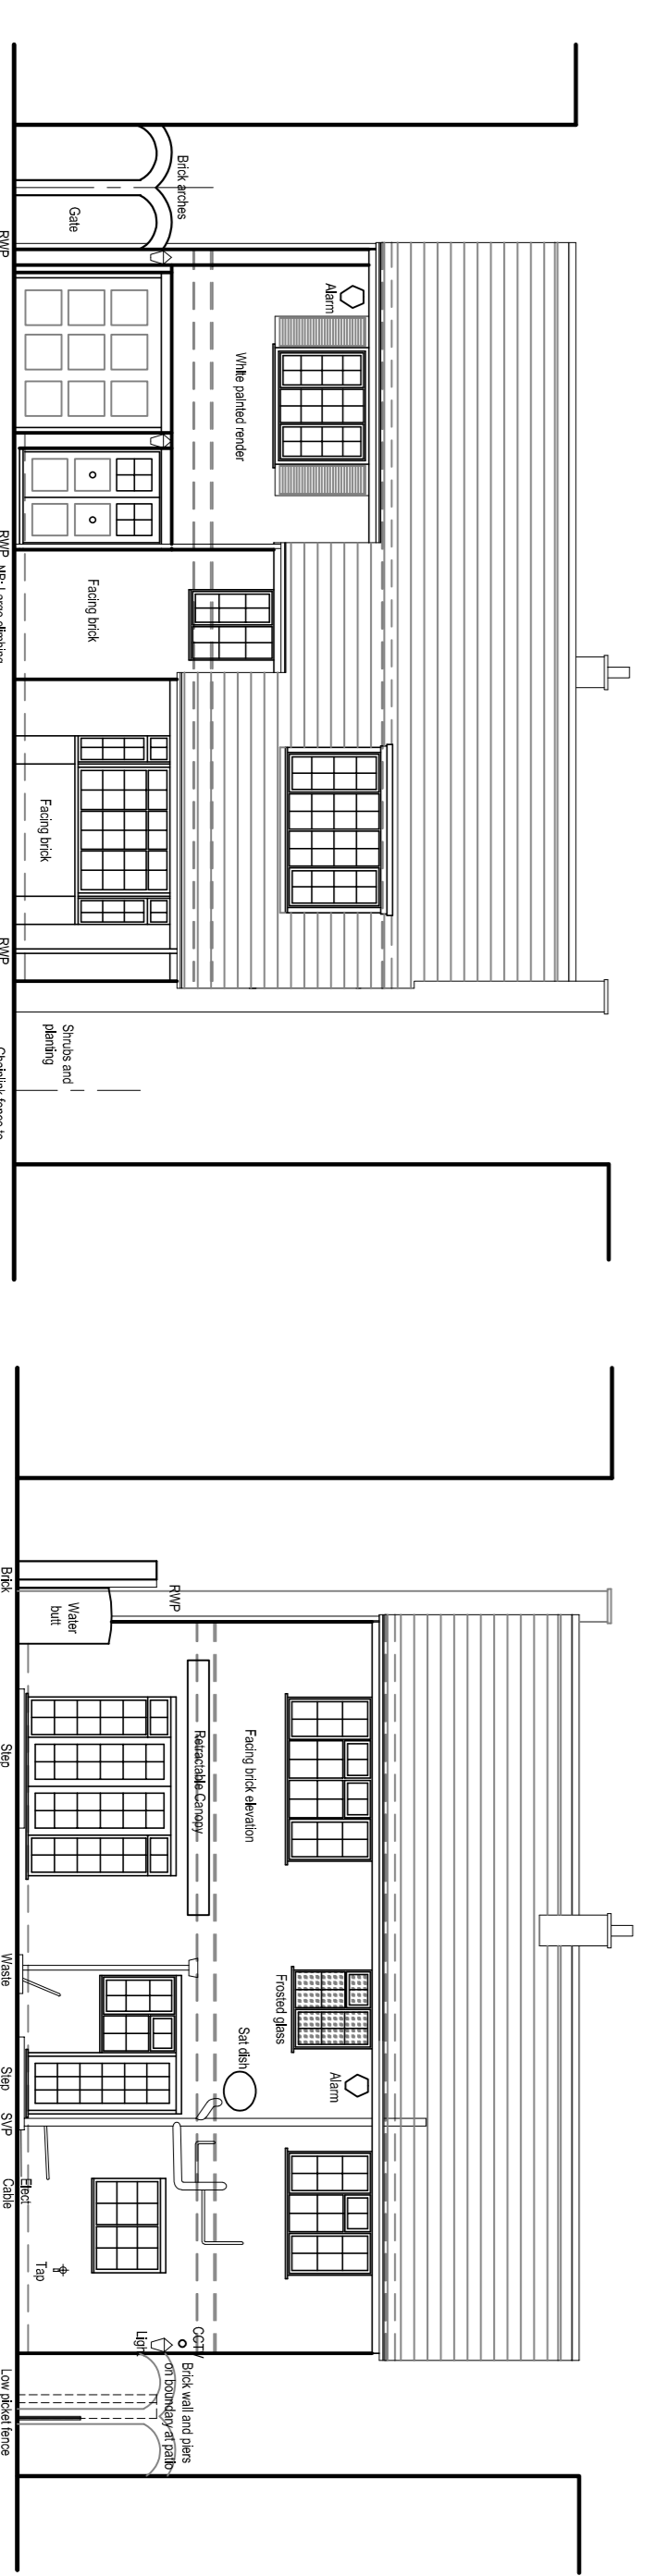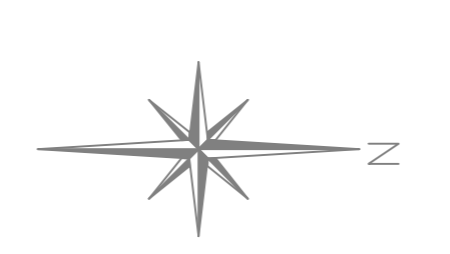


EXISTING FRONT ELEVATION
Scale 1 to 100

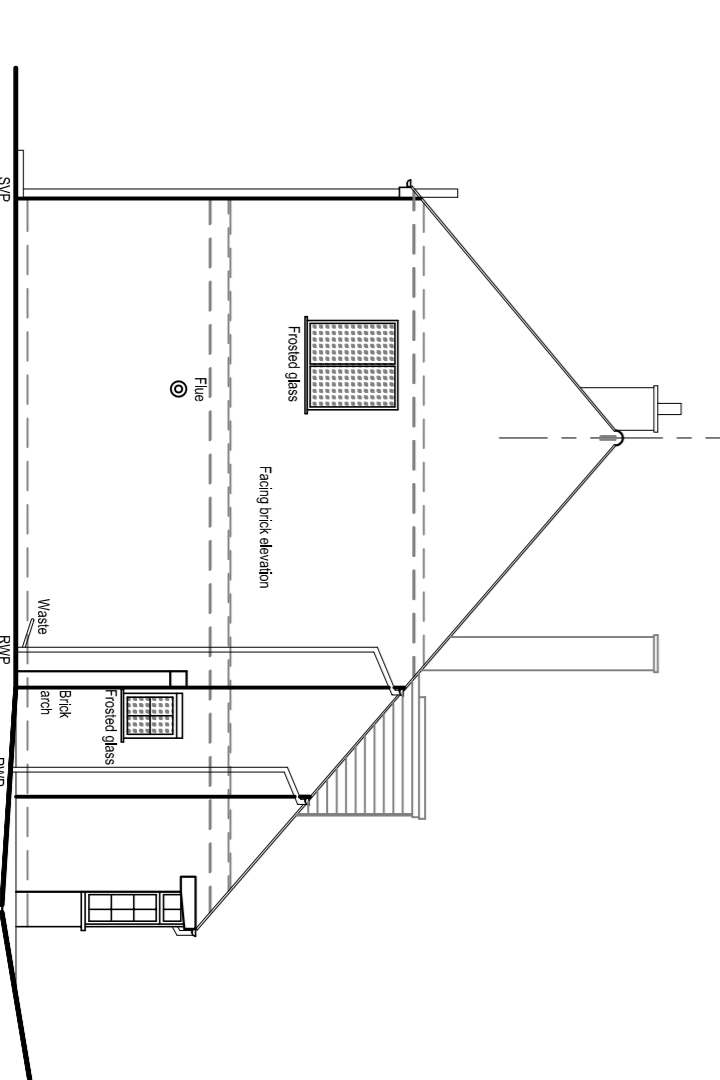

EXISTING REAR ELEVATION

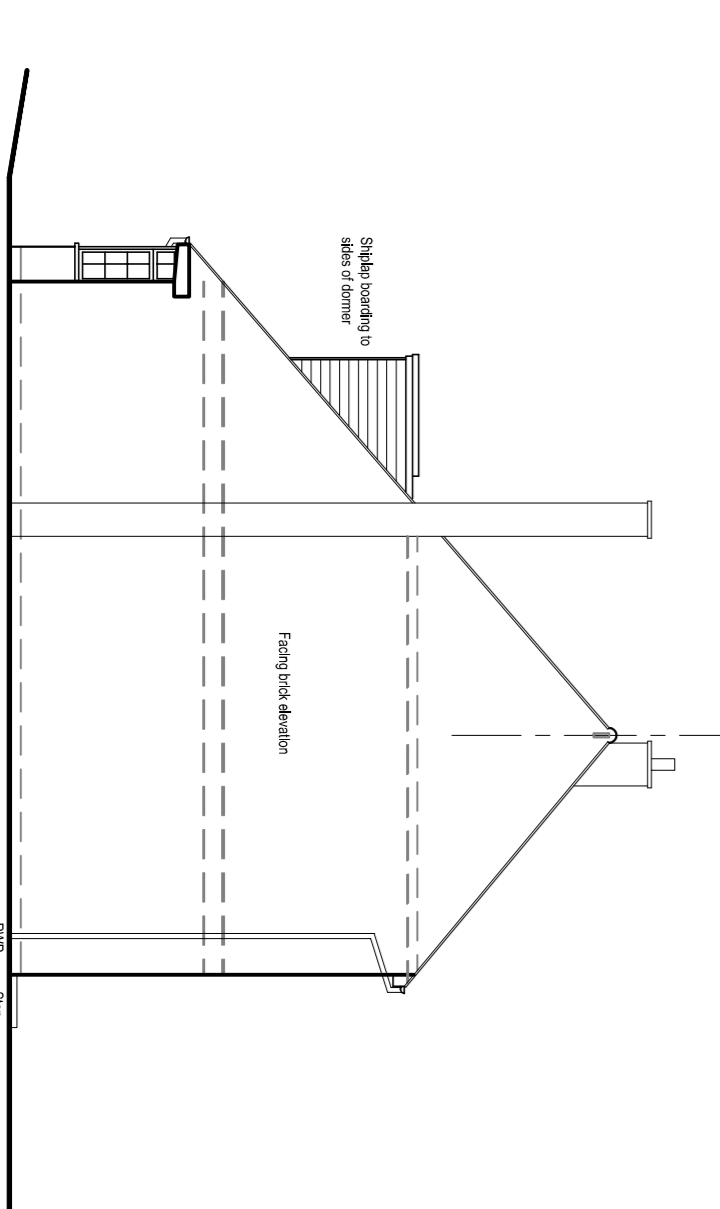

EXISTING SIDE ELEVATION (LHS)

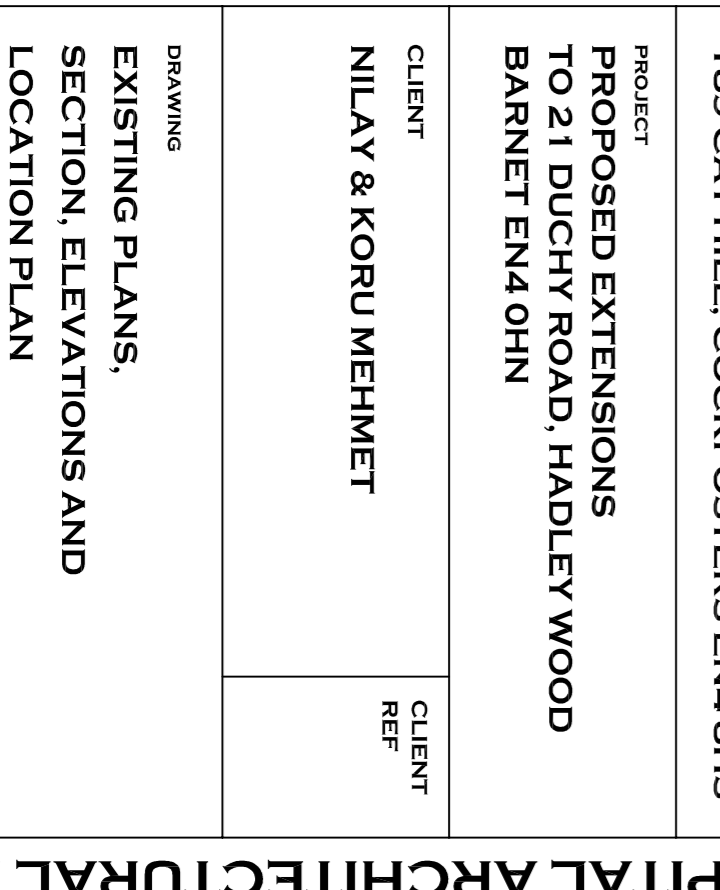

EXISTING SIDE ELEVATION (RHS)

CAPITAL ARCHITECTURAL DESIGN				
PROJECT MANAGER • CONSULTANT ENGINEER • ARCHITECT • INTERIOR DESIGNER • LANDSCAPE ARCHITECT • PLANNING CONSULTANT • BUILDING REGULATIONS				
PROPOSED EXTENSIONS TO 21 DUCHY ROAD, HADLEY WOOD BARNET EN4 0HN				
CLIENT	NILAY & KORU MEHMET			
CLIENT REF				
DRAWING EXISTING PLANS, SECTION, ELEVATIONS AND LOCATION PLAN				
SCALE	DATE	DRAWING NO.	REV	
1:150	MARCH 2022	2023-900-100		
1:1250				
All dimensions must be checked on site, errors and omissions must be reported. This drawing is subject to Copyright ©				

