


Single storey Side Extension subject to Lawful Development Certificate, Proposed Use application, under planning portal reference PP-12670855. This extension does not form part of this householder prior approval application for the proposed larger home extension.

SITE PLAN
SCALE 1:500

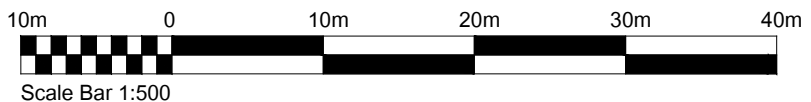


The copyright of this drawing is vested with Coloini + Lane Architecture Limited and must not be copied or reproduced with the consent of the company. Figured dimensions to be taken from this drawing. DO NOT SCALE, OTHER THAN FOR PLANNING PURPOSES ONLY.

All contractors must visit the site and be responsible for checking all setting out dimensions and notifying Coloini + Lane Architecture Limited of any discrepancies prior to any manufacture or construction work.



SITE LOCATION PLAN
SCALE 1:1250

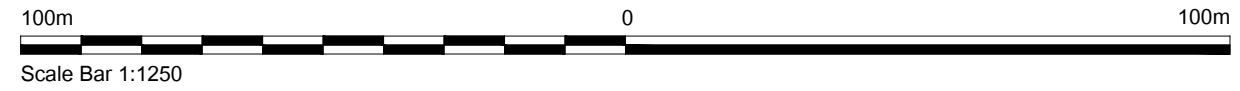

PROJECT NO.	DRAWING NO.	REVISION	SIZE	SCALE	DATE
23061	201	-	A3	1:500/1250	DEC 2023
PROJECT EDNAM MEADOW, PINLEY GREEN, CV35 8LU			DRAWING TITLE SITE LOCATION PLAN & SITE PLAN		

REV	DATE	NOTES
 COLOINI + LANE The Studio ■ 19 Bowhill ■ Bedford ■ MK41 8EH T 01234 900 100 ■ W coloini-lane.com		