


Notes:  
 This drawing is the copyright of Arktec Ltd and has been sent to you in confidence, it must not be reproduced or disclosed to third parties without our prior permission.  
 Do not scale from this drawing except for planning purposes.  
 All dimensions are in millimetres unless noted otherwise.  
 Any surveyed information incorporated on this drawing cannot be guaranteed as accurate unless confirmed by a fixed dimension.  
 This drawing is to be read in conjunction with all the relevant consultants, suppliers and manufacturers drawings and information.

# PLOTS 1 & 2




PLOT 1 | PLOT 2  
**FRONT ELEVATION**  
 Scale 1:100 @ A2

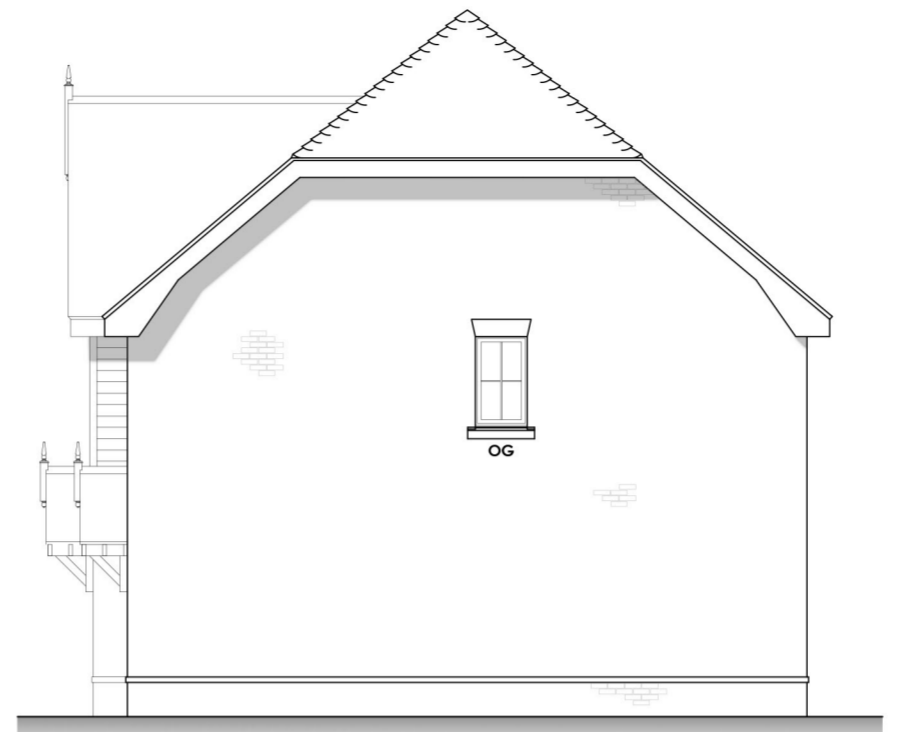



PLOT 2  
**SIDE ELEVATION**  
 Scale 1:100 @ A2




PLOT 2 | PLOT 1  
**REAR ELEVATION**  
 Scale 1:100 @ A2

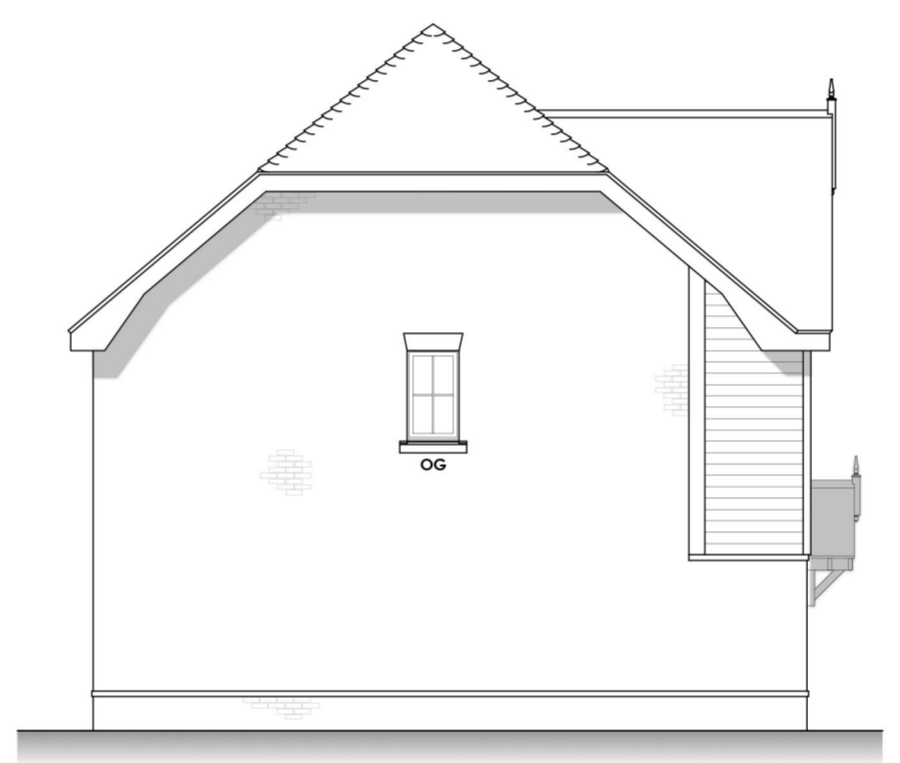


PLOT 1  
**SIDE ELEVATION**  
 Scale 1:100 @ A2

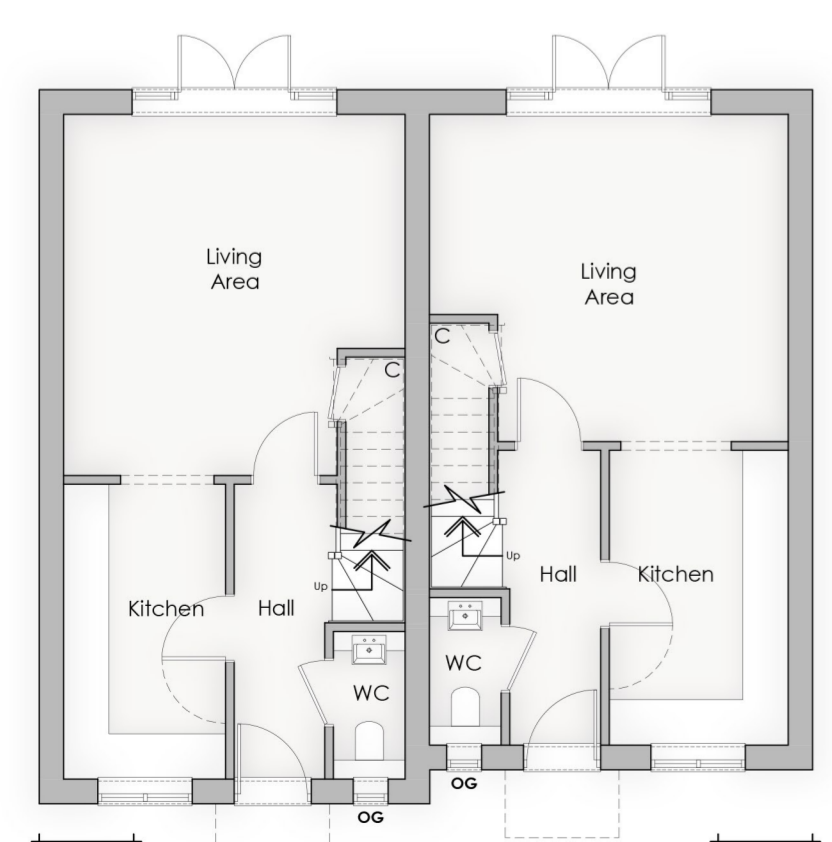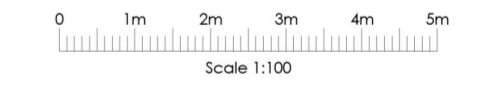

PLOT 1 | PLOT 2  
**GROUND FLOOR PLAN**  
 Scale 1:100 @ A2

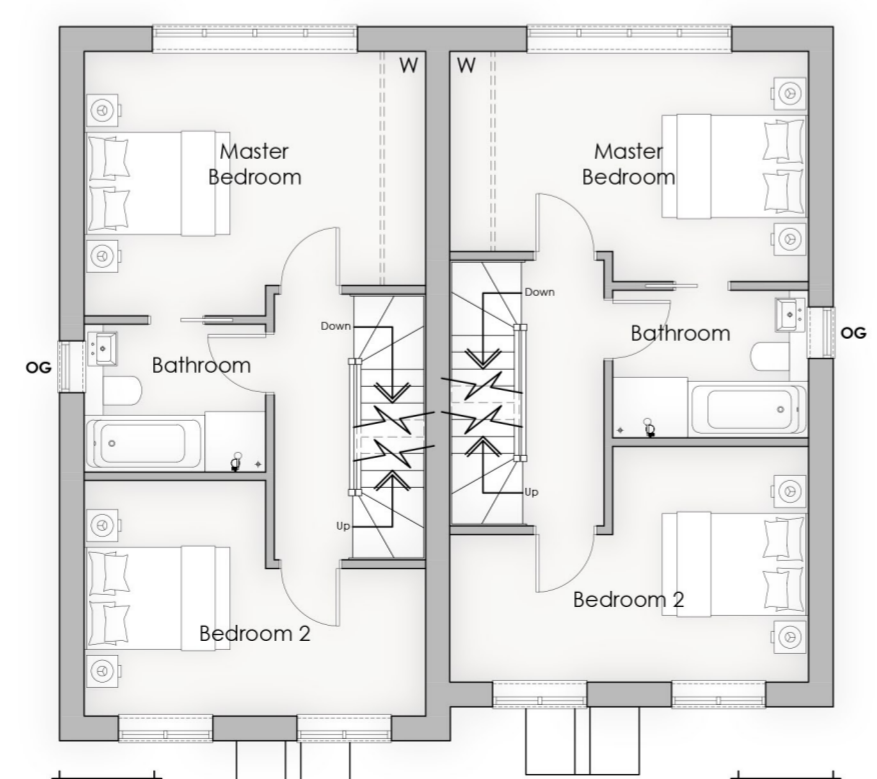

PLOT 1 | PLOT 2  
**FIRST FLOOR PLAN**  
 Scale 1:100 @ A2

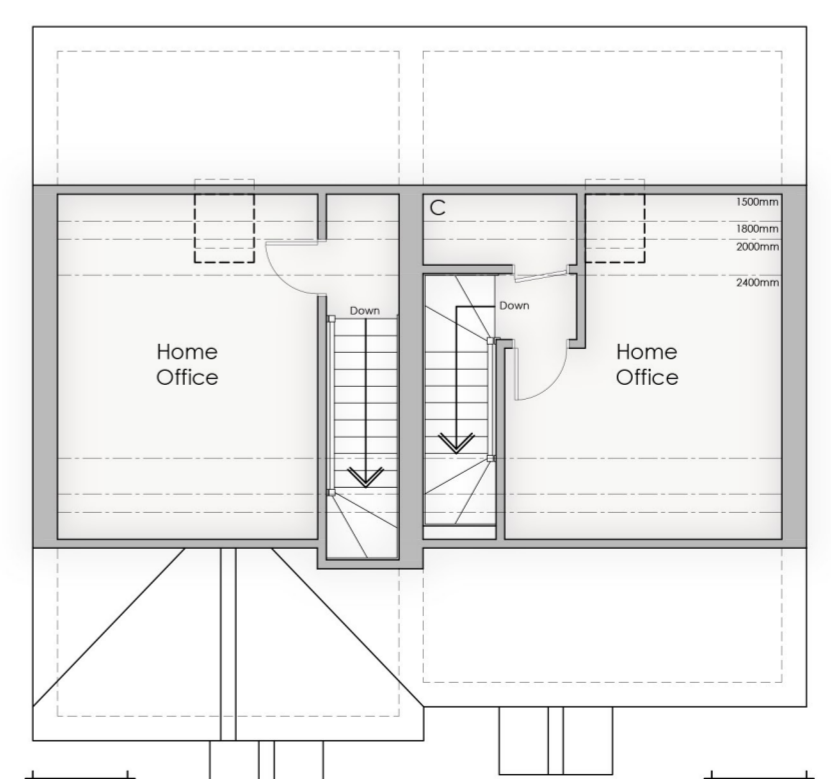

PLOT 1 | PLOT 2  
**SECOND FLOOR PLAN**  
 Scale 1:100 @ A2

Rev	Date	Details

# PLANNING

**ark|tec** Client: K&S CONSTRUCTION  
 Architectural Consultancy Project: CANTERBURYS, DARBY GREEN ROAD, BLACKWATER  
 Lodge Farm Barn Elvelham Park Estate Fleet Road, Hartley Wintney Hampshire, RG27 6AS Drawing: PROPOSED PLANS PLOTS 1&2  
 t: 01252 845335 f: 01252 845515 e: info@arktec.co.uk w: www.arktec.co.uk Scale: 1:100 @ A2 Date: 01/12/23

Drawing Number: P23/03/S/210 - Revision: