


BEFORE COMMENCEMENT OF ANY WORKS
THE CONTRACTOR MUST CHECK AND VERIFY
ALL BUILDING, SITE DIMENSIONS AND
LEVELS, ALL RELEVANT SEWER OUTFALLS,
INVERT LEVELS, AND CONNECTION POINTS




THIS DRAWING AND THE BUILDING
WORKS ILLUSTRATED ARE COPYRIGHT
AND MAY NOT BE REPRODUCED WITHOUT
WRITTEN PERMISSION



PROPOSED
FRONT ELEVATION

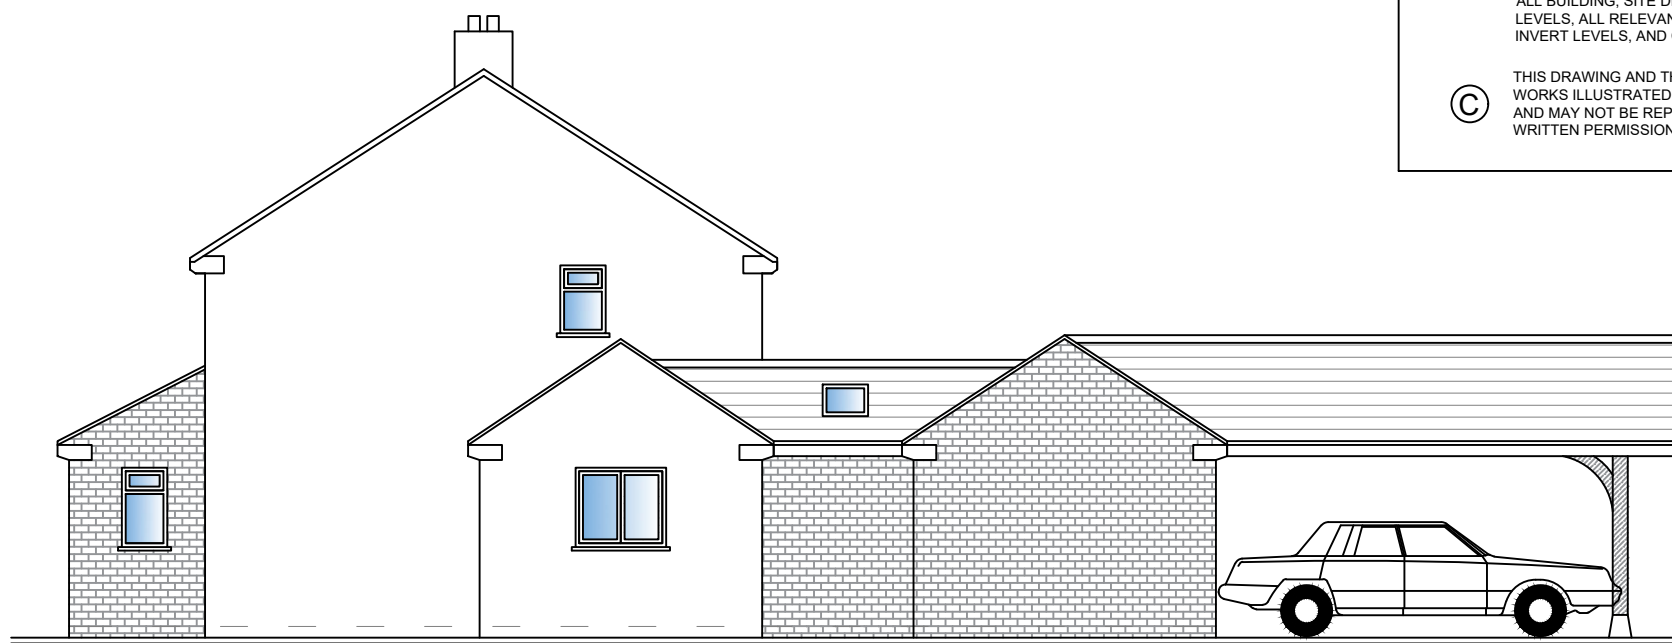

PROPOSED
SIDE ELEVATION

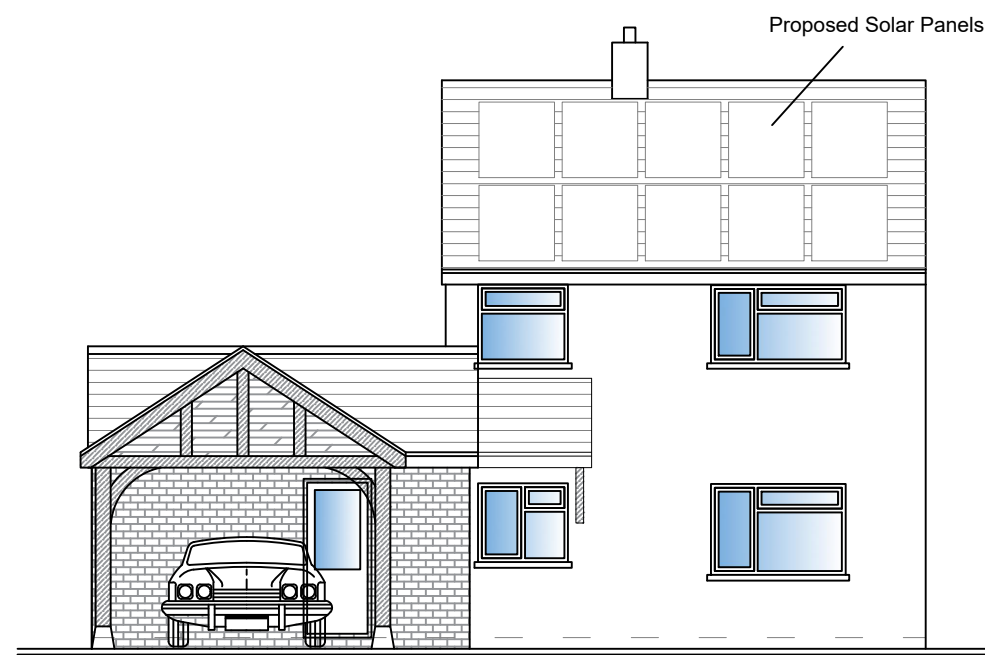

PROPOSED
REAR ELEVATION



PROPOSED
SIDE ELEVATION

Proposed Elevations

Scale:- 1:100



Materials:-

Walls - to be red brick to match existing house with timber posts

Windows - to be white upvc with matching cover panels to match existing house

Roof - to be brown tiles to match existing house

Fascia - to be white upvc and rainwater goods to be upvc black

Project:-
Proposed Works to
1 Quarry Gardens,
Cam, Glos
Drawing Title:-
Proposed Elevations
Scale:-
1:100 @ A3
Client:-
Miss Gammon



elevation one

BUILDING PLANNING & DESIGN
25 Uley Road,
Dursley,
Gloucestershire,
GL11 4NJ

Email: planning@elevationone.co.uk
Phone: 01453 549253

Project No:-
MG-010

Drawing No:-
06

Date:-
Nov 23

Revision:-
-