



BEFORE COMMENCEMENT OF ANY WORKS
THE CONTRACTOR MUST CHECK AND VERIFY
ALL BUILDING, SITE DIMENSIONS AND
LEVELS, ALL RELEVANT SEWER OUTFALLS,
INVERT LEVELS, AND CONNECTION POINTS



THIS DRAWING AND THE BUILDING
WORKS ILLUSTRATED ARE COPYRIGHT
AND MAY NOT BE REPRODUCED WITHOUT
WRITTEN PERMISSION

 


EXISTING
ROOF PLAN

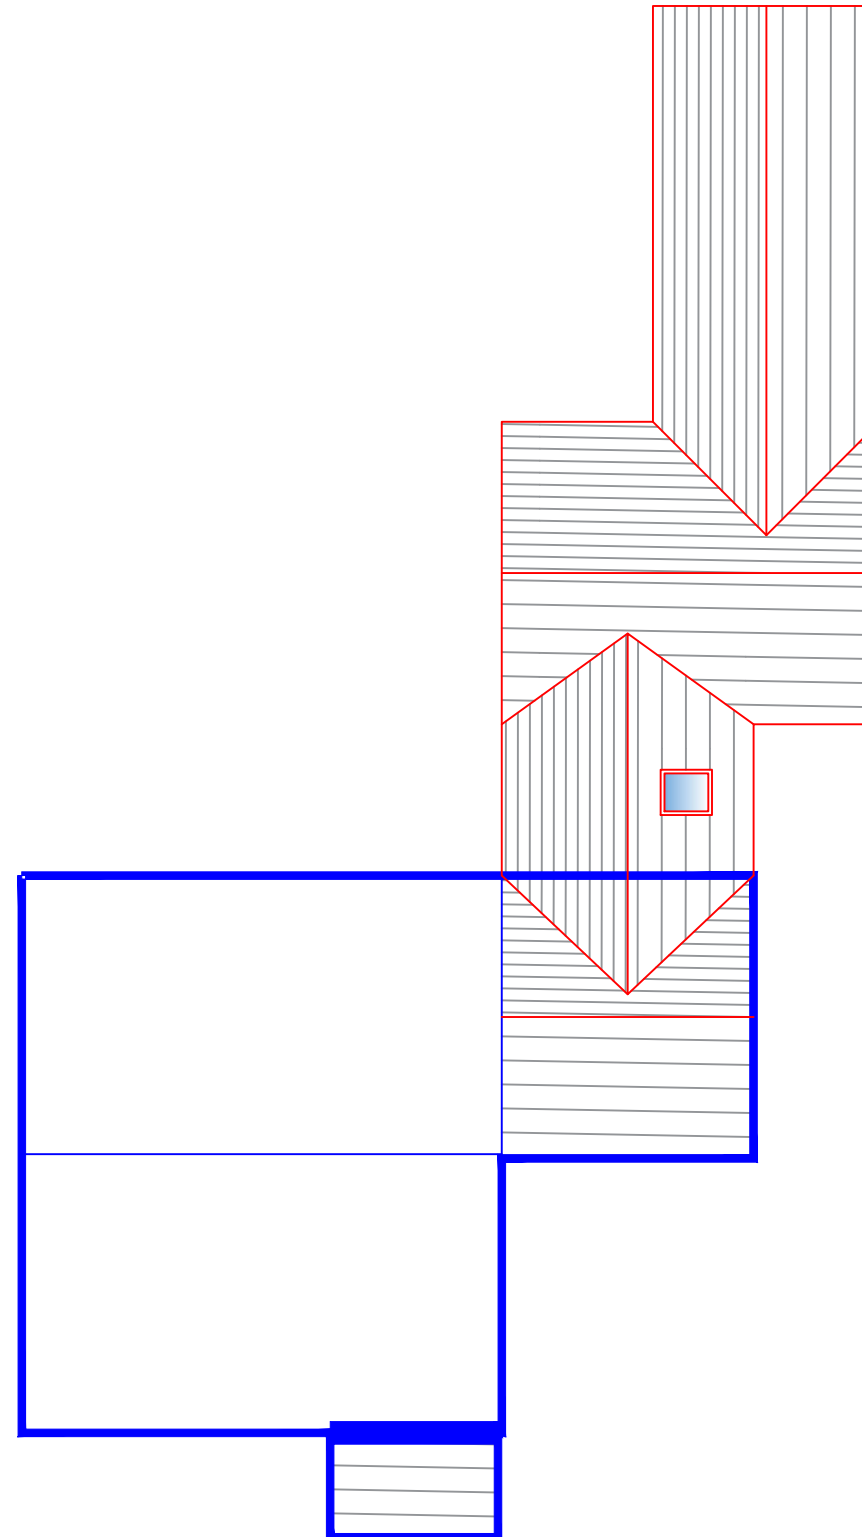

PROPOSED
ROOF PLAN

Scale:- 1:100



elevation one
BUILDING PLANNING & DESIGN
25 Uley Road,
Dursley,
Gloucestershire,
GL11 4NJ
Email: planning@elevationone.co.uk
Phone: 01453 549253

Project:-
Proposed Works to
1 Quarry Gardens,
Cam, Gos
Drawing Title:-
Roof Plan
Scale:-
1:100 @ A3
Client:-
Miss Gamman

Project No:-
MG-010

Drawing No:-
08

Date:-
Nov 23

Revision:-
-