

CONTRACT DRAWING
Signed by Contractor

Date:
Signed by Employer

Date:


CONTRACT DRAWING

Panasonic LT BUF unit
OCU-CR400VF8A
1143mm x 609mm x 948H
36.1dB(A) @10m


Panasonic MT BUC unit
OCU-CR400VF8
1143mm x 609mm x 948H
33dB(A) @10m

EPTA Type 6L Reach in
3630mmL x1400mmW x 2600mmH
(45dB(A) @ 10m freefield)
Weight 5300Kg approx
130 Amp FLC

EPTA TYPE 6 GAS COOLER
2771mmL x 1210mmW x 1410mmH
(43dB(A) @ 10m freefield)
Weight 662Kg

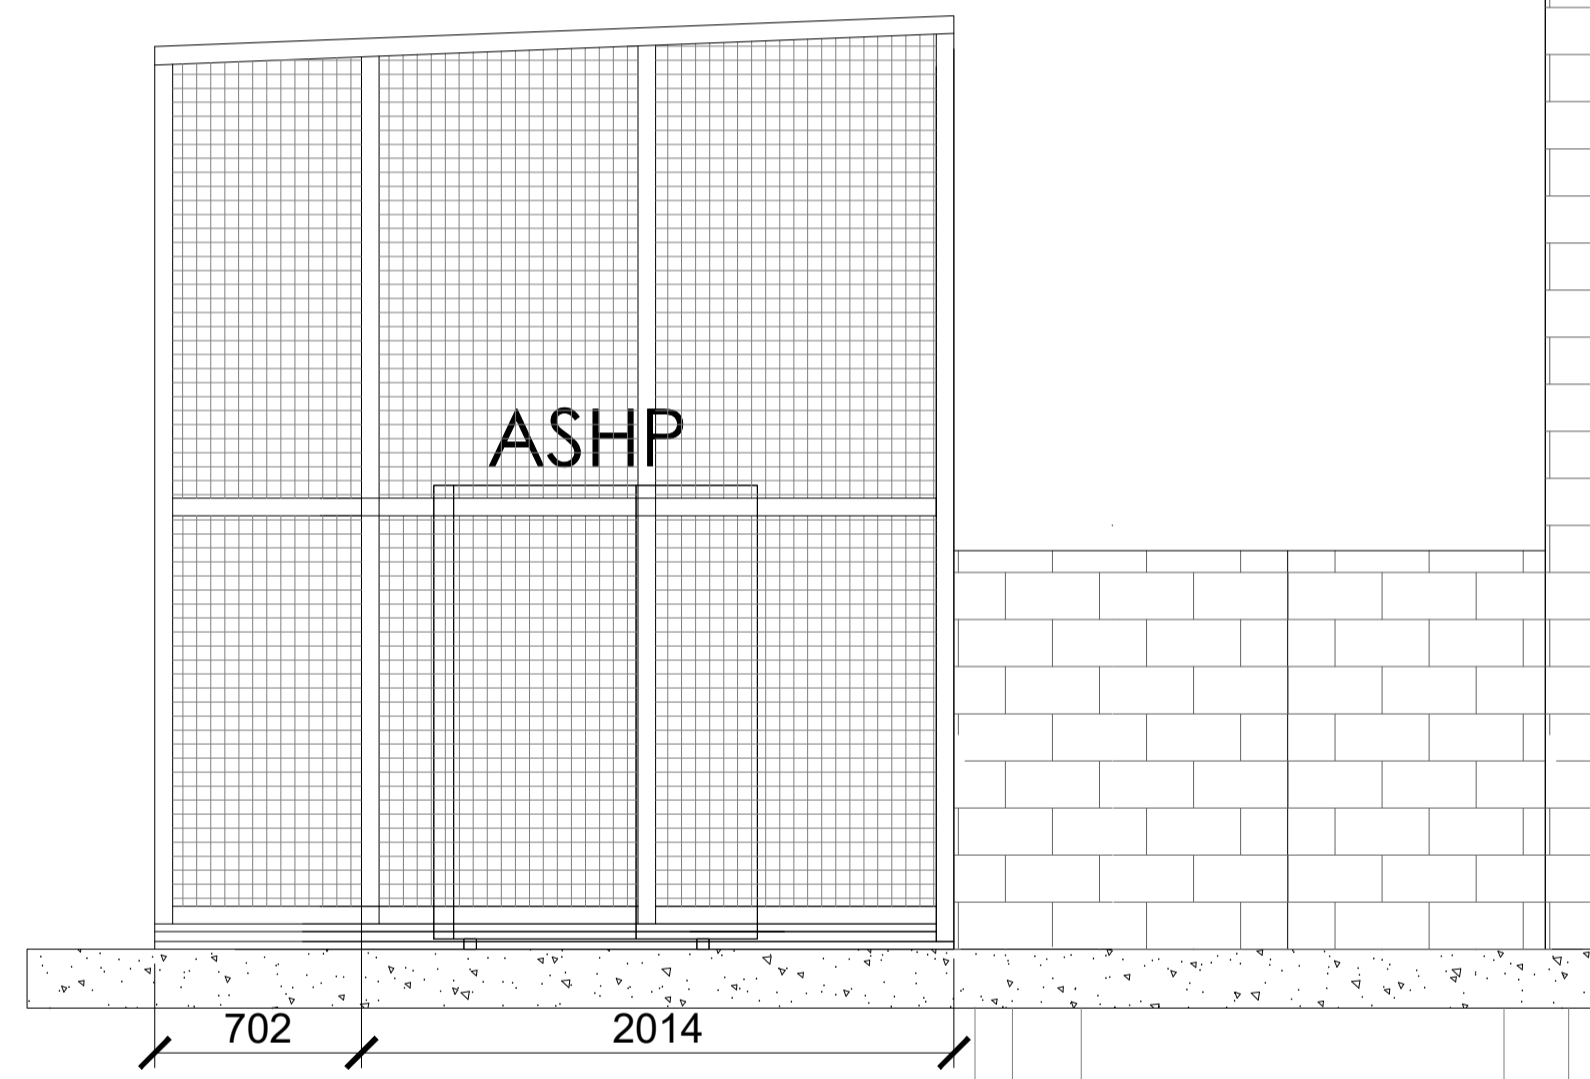

ASHP
702 2014
EXTENSION EXISTING
NO PLANT TO GO OVER THE DRAIN
SIDE ELEVATION B
Scale 1:25

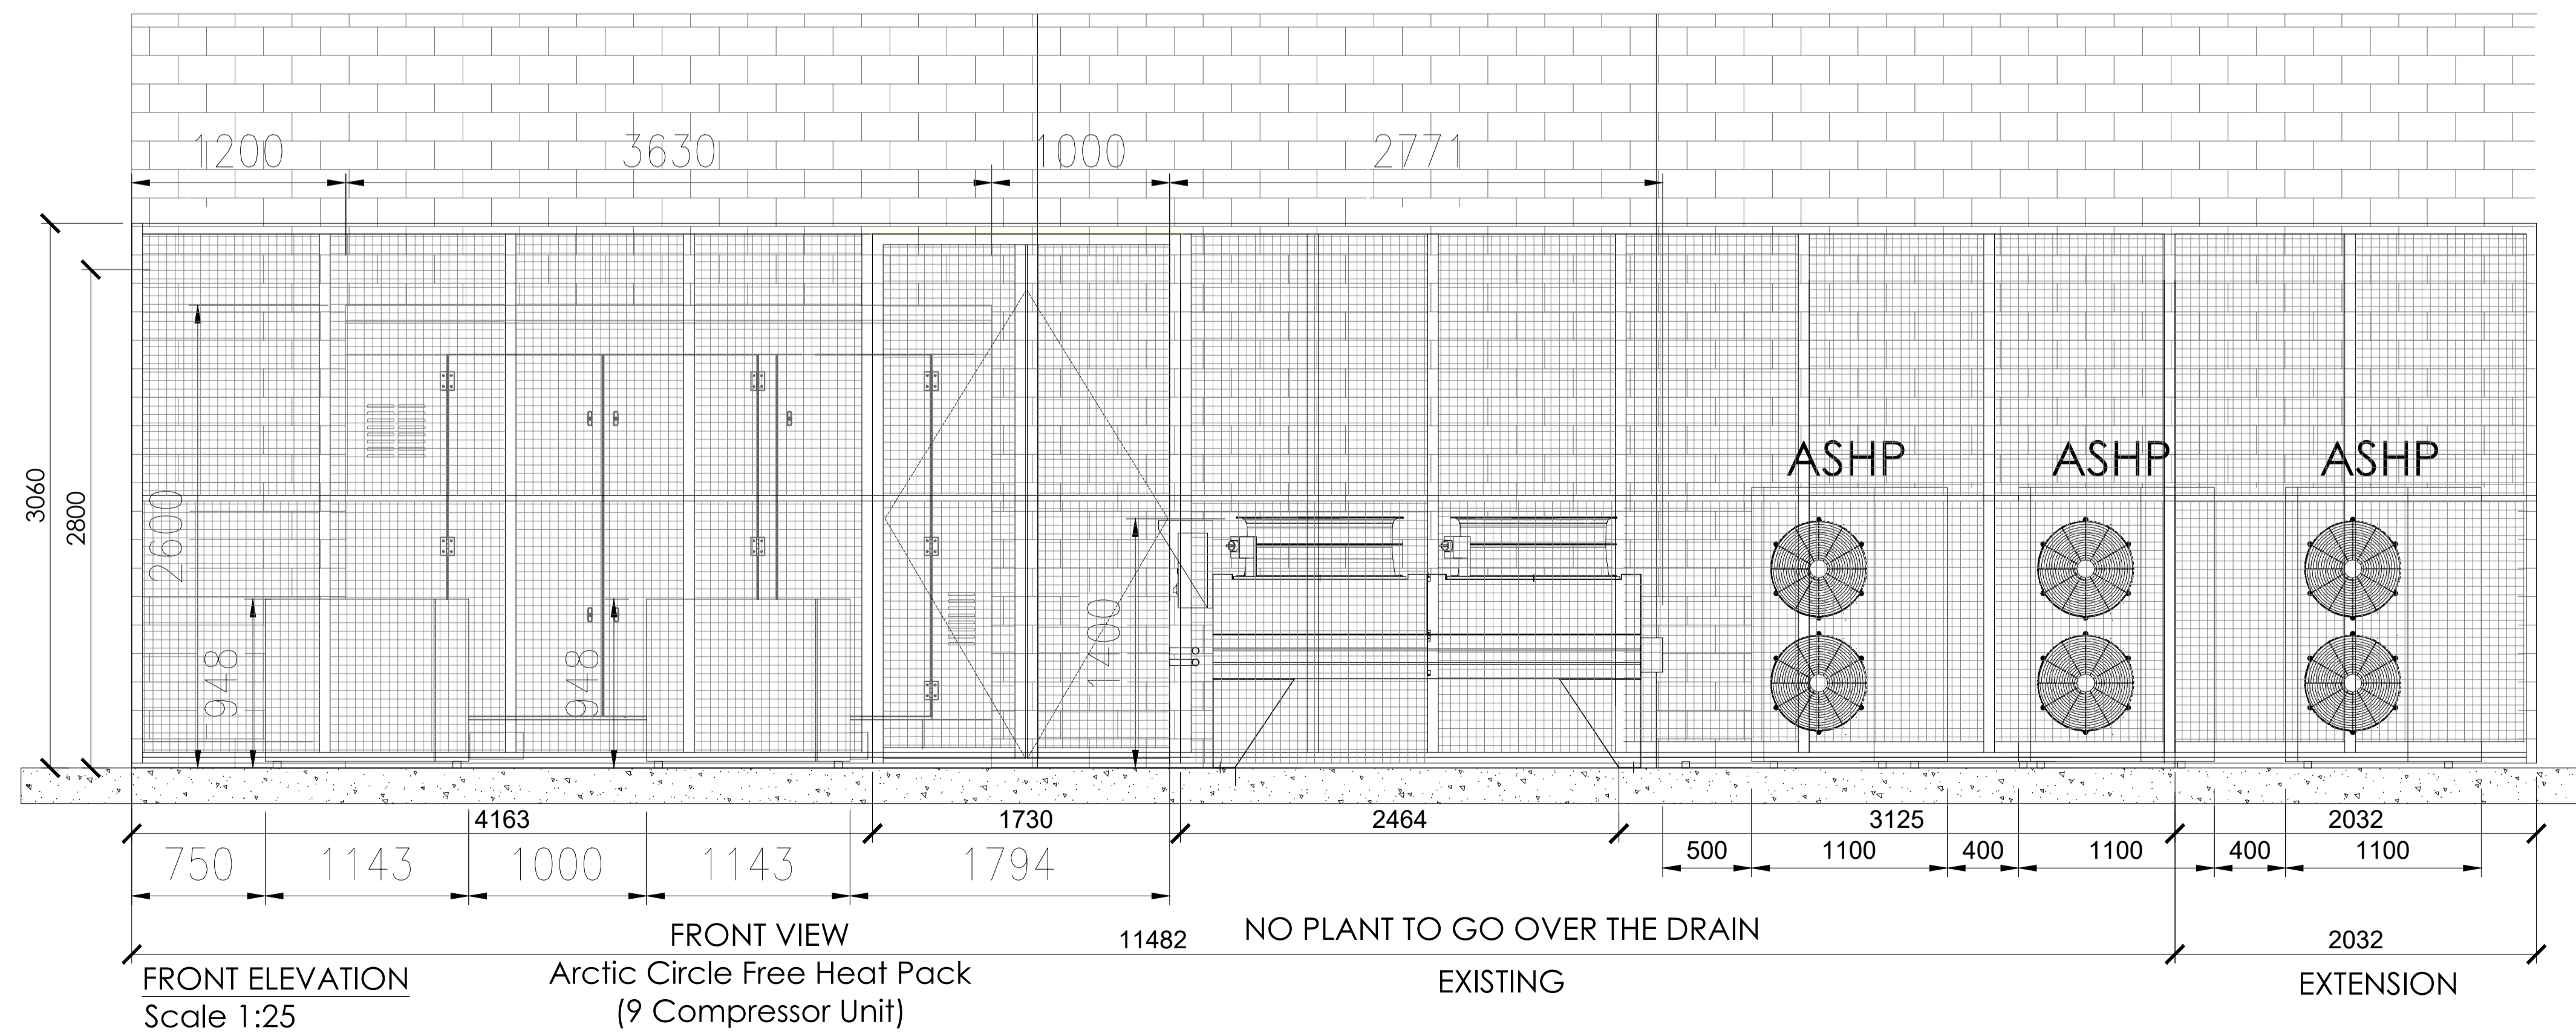

FRONT ELEVATION
Scale 1:25

Arctic Circle Free Heat Pack
(9 Compressor Unit)

NO PLANT TO GO OVER THE DRAIN
EXISTING

EXTENSION

THE HARRIS GROUP LTD DOES NOT ACCEPT LIABILITY FOR ANY COMPOSITE INSULATION OR DECORATIVE PANELS

THE HARRIS GROUP LTD DOES NOT ACCEPT LIABILITY FOR ANY DEVIATION FROM OUR DRAWINGS OR SPECIFICATION.

FOR M+E INFORMATION REFER TO THE M+E ENGINEERS AND SUB CONTRACTOR'S DESIGN DRAWINGS & SPECIFICATIONS.

FOR REFRIGERATION INFORMATION REFER TO THE REFRIGERATION SPECIALISTS DETAILED DESIGN DRAWINGS & SPECIFICATIONS.

THIS DRAWING HAS BEEN PREPARED USING SURVEY DRAWING INFORMATION OF THE EXISTING BUILDING SHELL BY THE DEVELOPER WHICH DOES NOT REPRESENT AN ACCURATE SURVEY OR 'AS BUILT' STUDY OF THE SITE.

ALL DIMENSIONS AND QUANTITIES ARE TO BE CHECKED ON-SITE OR IN THE WORKSHOP PRIOR TO THE COMMENCEMENT OF ANY WORK. ANY DISCREPANCIES ARE TO BE REPORTED TO THE ARCHITECT.

Project Title ALDI FOODSTORE UNIT 3 PROSPECT RETAIL PARK WHISTABLE CT5 3SD	
Client ALDI STORES LIMITED -	
Status TENDER	
Scale 1:25	Drawing Size A1
Date 04/12/2024	Drawn By MS Checked KM
Drawing Title PROPOSED EXTERNAL PLANT AREA	
Job/Dwg No. 2221-SHE-25-11	Rev -
<ul style="list-style-type: none"> <input type="checkbox"/> 23, Johns North, Wakefield, WF1 3QA t. 01924 291800 <input type="checkbox"/> Cavers Warehouse, 77 Dale Street, Manchester, M1 2PG t. 0161 2388555 <input checked="" type="checkbox"/> The Old Rectory, 77 High Street, Newport Pagnell, MK16 8AB t. 01908 211577 <input type="checkbox"/> 101 London Road, Reading, RG1 3ST t. 0118 9507700 <input type="checkbox"/> 10 Green Court, 31 Christophers Place, London, W1U 1JJ t. 0207 4091215 	