
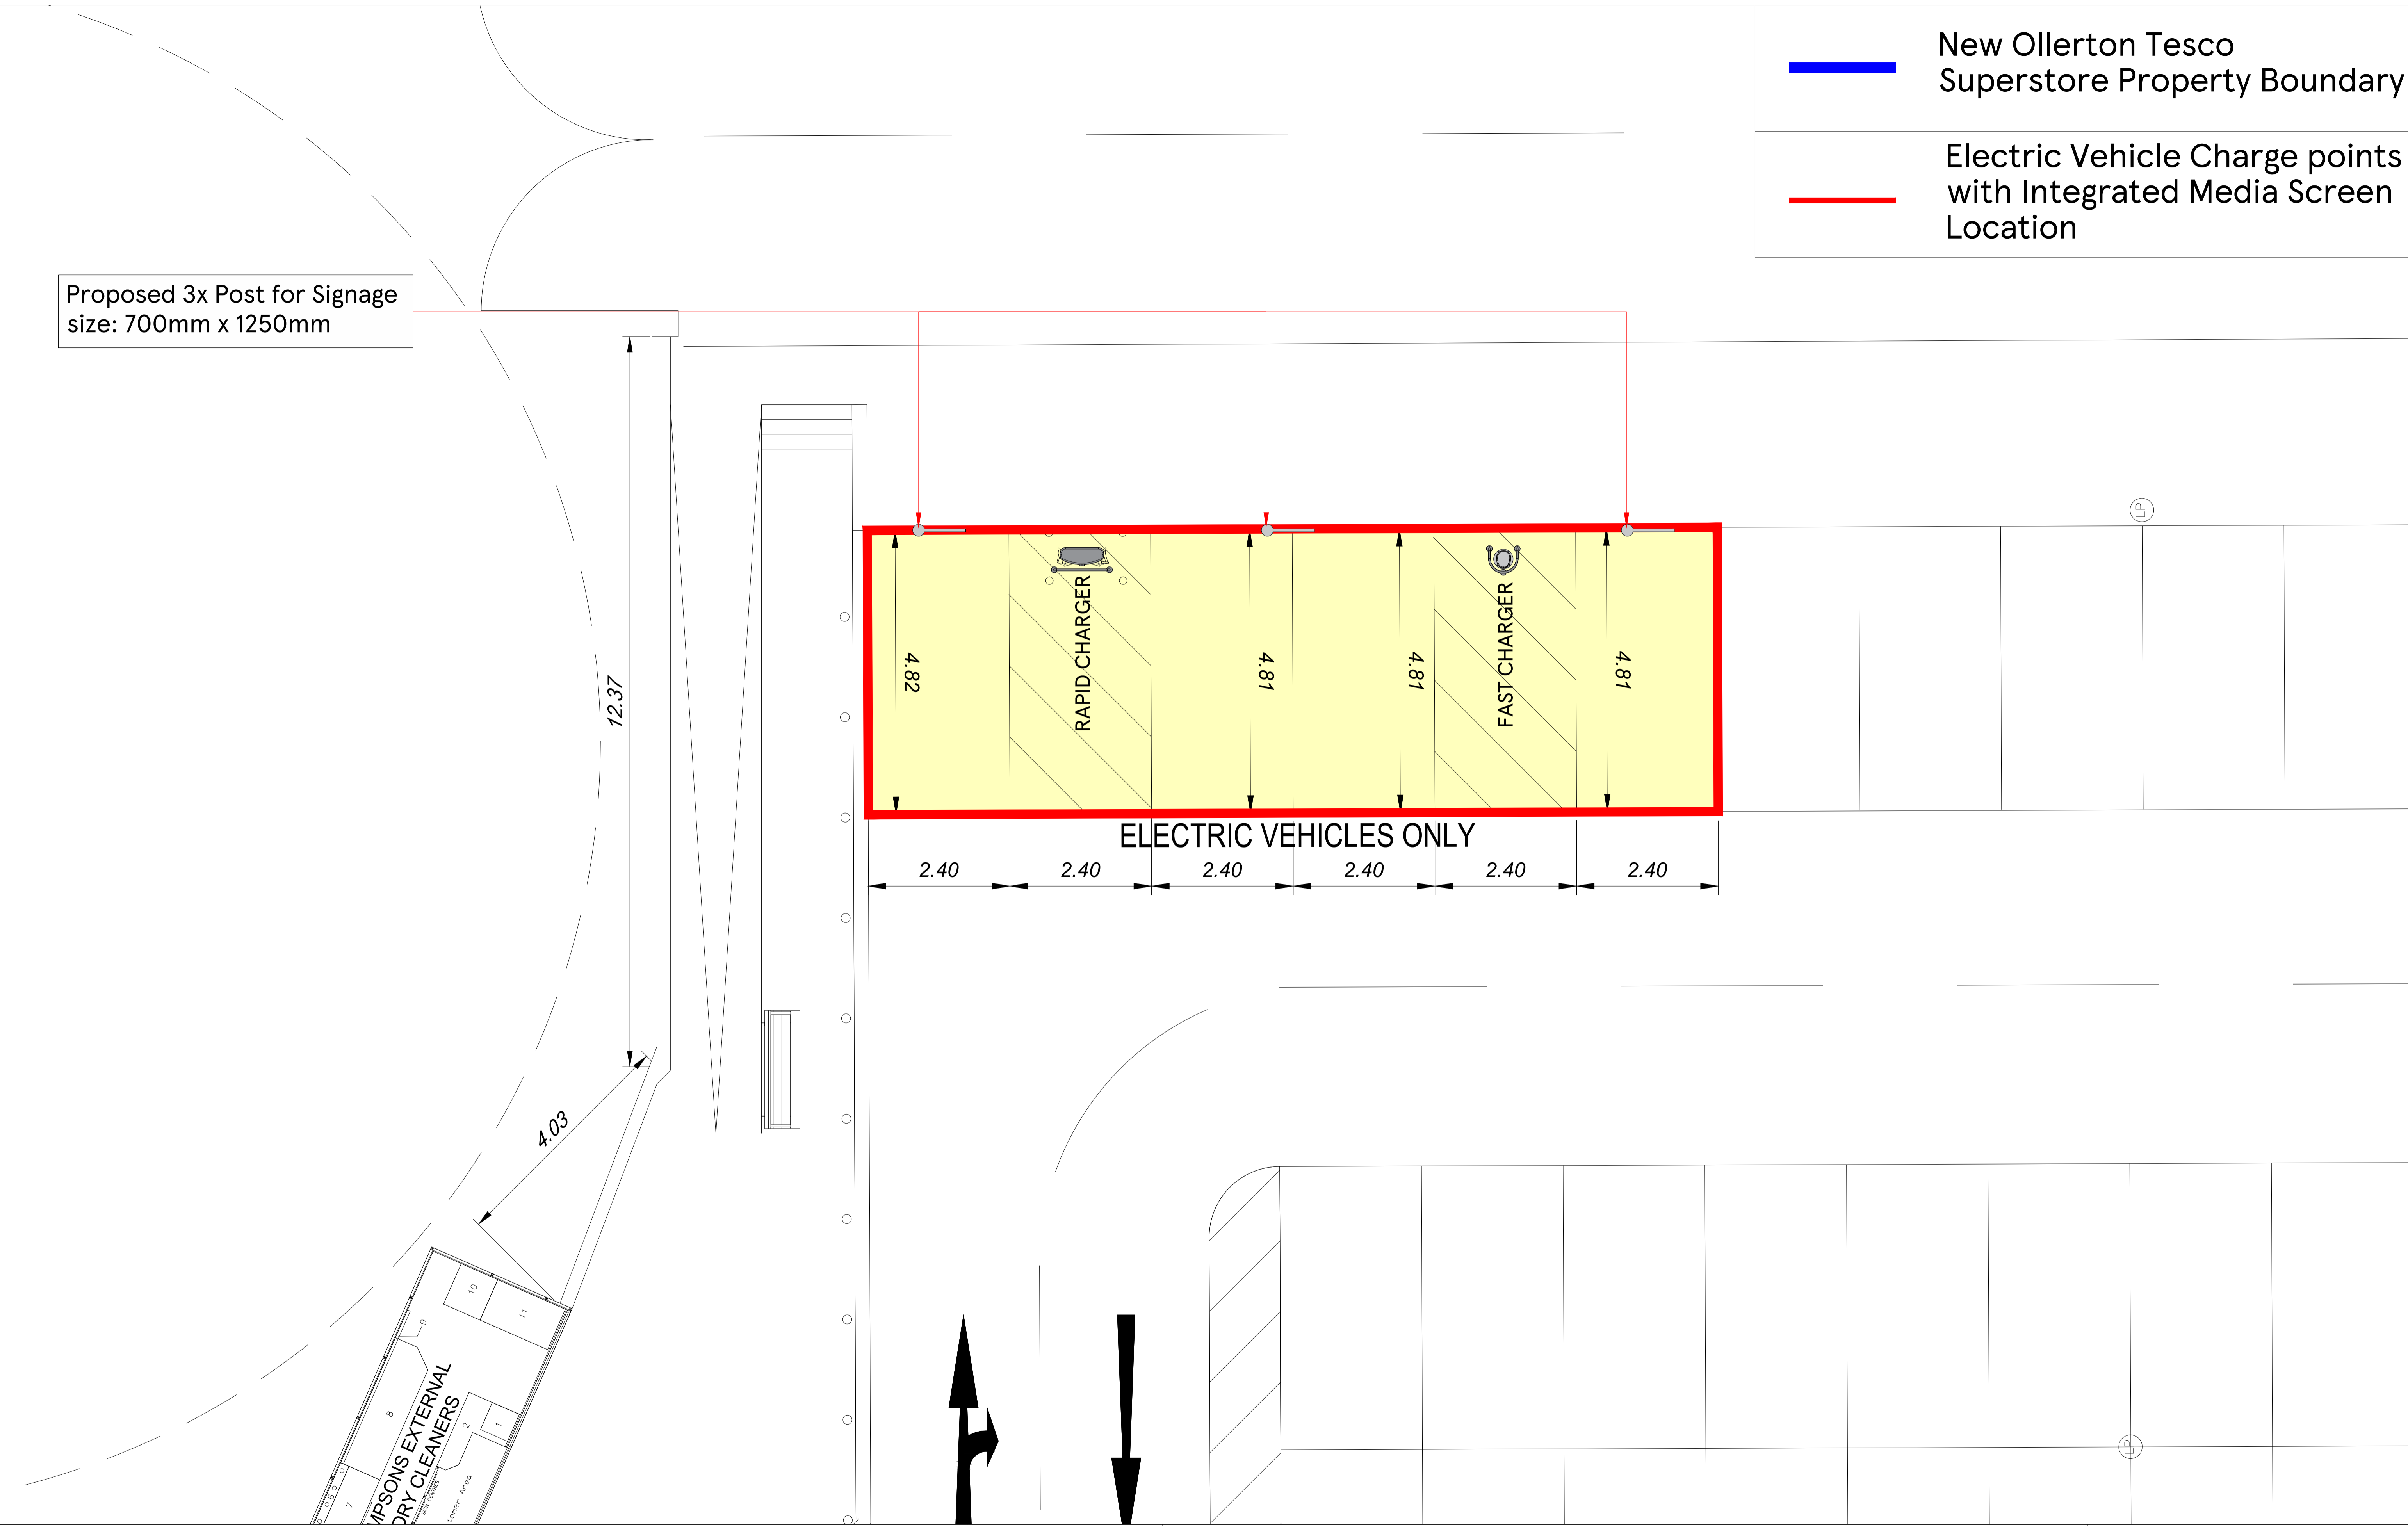
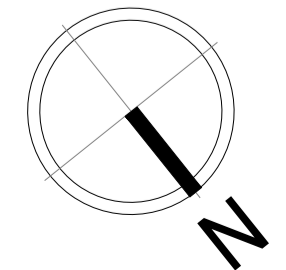
	New Ollerton Tesco Superstore Property Boundary
	Electric Vehicle Charge points with Integrated Media Screen Location

Proposed 3x Post for Signage size: 700mm x 1250mm



SCALE BAR



DRAWING NO
02_2995_02C

SCALE
1:50@A1

CHECKED BY
DEEKSHA

DRAWN BY
RAHINI

DATE
01.01.2024

STORE TYPE
SUPERSTORE

STORE NAME
NEW OLLERTON

CONTENT
PROPOSED PART SITE PLAN

TESCO

FEASIBILITY PLANNING
STORE PLANNING DEPARTMENT
PROPERTY SERVICES
HIGHWOODS BUILDING, KESTRAL WAY
WELWYN GARDEN CITY, HERTFORDSHIRE, AL7 1GB UK
TELEPHONE : 01707 395150

THE COPYRIGHT AND ALL OTHER RIGHTS IN AND RELATING TO THE PUBLICATION BELONG TO AND ARE THE SOLE PROPERTY OF TESCO STORES LIMITED. ALL RIGHTS ARE RESERVED. NEITHER THE WHOLE NOR ANY PART OF THE PUBLICATION MAY BE REPRODUCED OR TRANSMITTED IN ANY FORM OR BY ANY ELECTRONIC OR MECHANICAL MEANS INCLUDING PHOTOCOPIING AND RECORDING OR FROM ANY RETRIEVAL SYSTEM WITHOUT THE PRIOR WRITTEN LICENCE FROM THE OWNER. © 1997 TESCO STORES LIMITED