




PROPOSED FRONT ELEVATION
scale 1:50

Brickwork to match existing



PROPOSED Adj. SIDE ELEVATION
scale 1:50

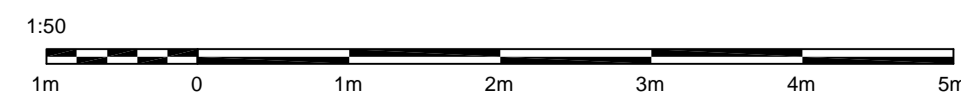

This drawing and the works shown are the copyright of DISCOUNT PLANS LTD and may not be reproduced without permission.

DRAWING STATUS	PLANNING		
REV.	DATE	NAME	DESCRIPTION
Architectural Design Studio			
4 ST ANNES, DORIC WAY, EUSTON, LONDON NW1 1LG			
+44 07838 135 957			

GENERAL NOTES:
 1. All dimensions shown are in millimeters and are subject to verification on site. The contractor to set out, check and accept all dimensions on site during the course of the works and prior to setting out on site.
 2. The drawing to be read in conjunction with all other Architect's and Engineer's drawings, Structural Engineer's calculations and all applicable Building Regulations.
 3. The drawing to be read in conjunction with all other Architect's and Engineer's drawings, Structural Engineer's calculations and all applicable Building Regulations.
 4. Ensure that all working drawings and calculations are completed, approved by Building Control or Planning Departments and that they are the current revised drawings before any work starts on site.
 5. Notify immediately any & ground conditions including existing problems and the construction of all new work.
PRINT @ A3 SHEET SIZE
 www.discountplansltd.com

SITE ADDRESS	
WARD HATCH, MOWBRAY ROAD, HARLOW, ESSEX, CM20 2NB	
DRAWING TITLE	
PROPOSED DRAWINGS	
DRAWN AT	HEAD OFFICE
SCALE	AS SHOWN
DATE	16. OCTOBER 2023
DRAWN BY	
CHECKED BY	
DATE	
REVISION	
DPL - 02	
www.discountplansltd.com	