



No. 15

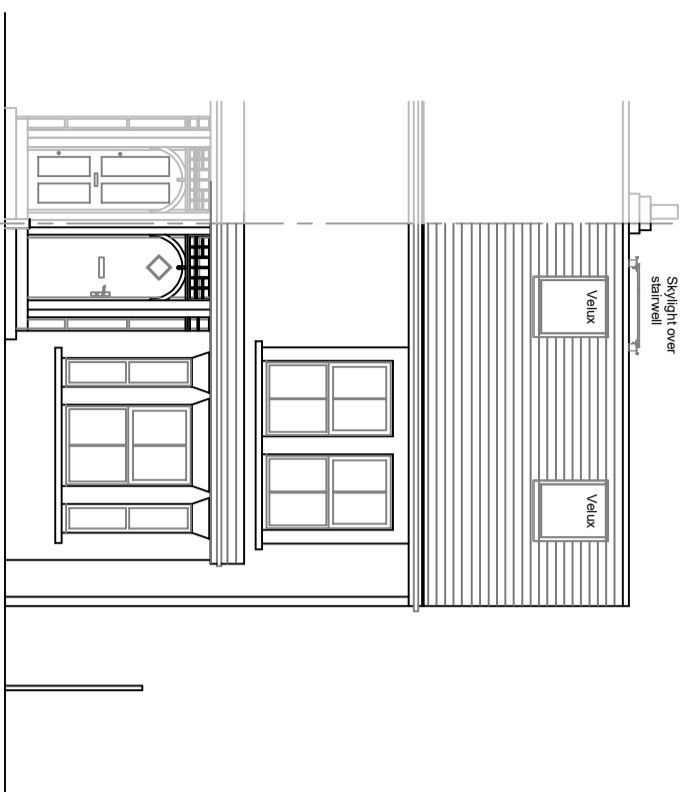


Proposed front elevation


No. 15

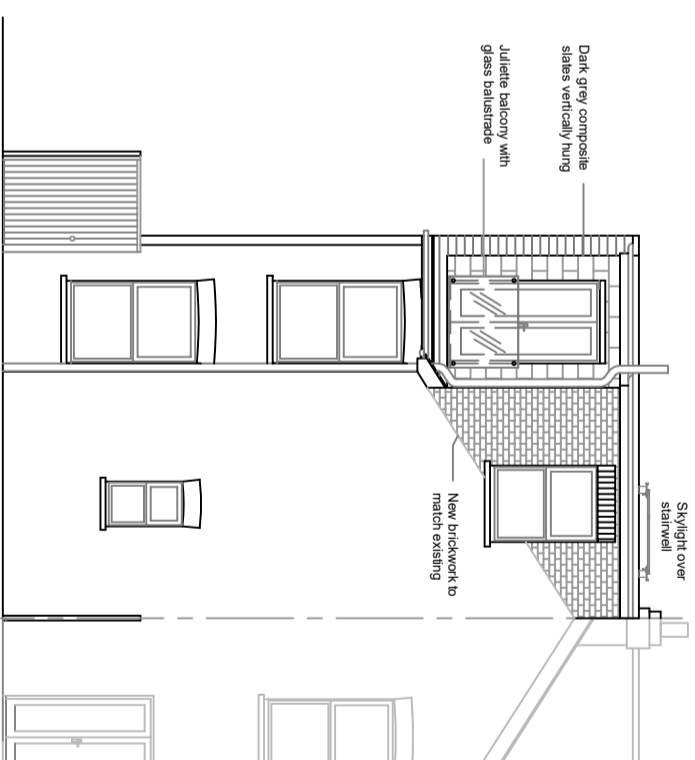

Proposed rear elevation

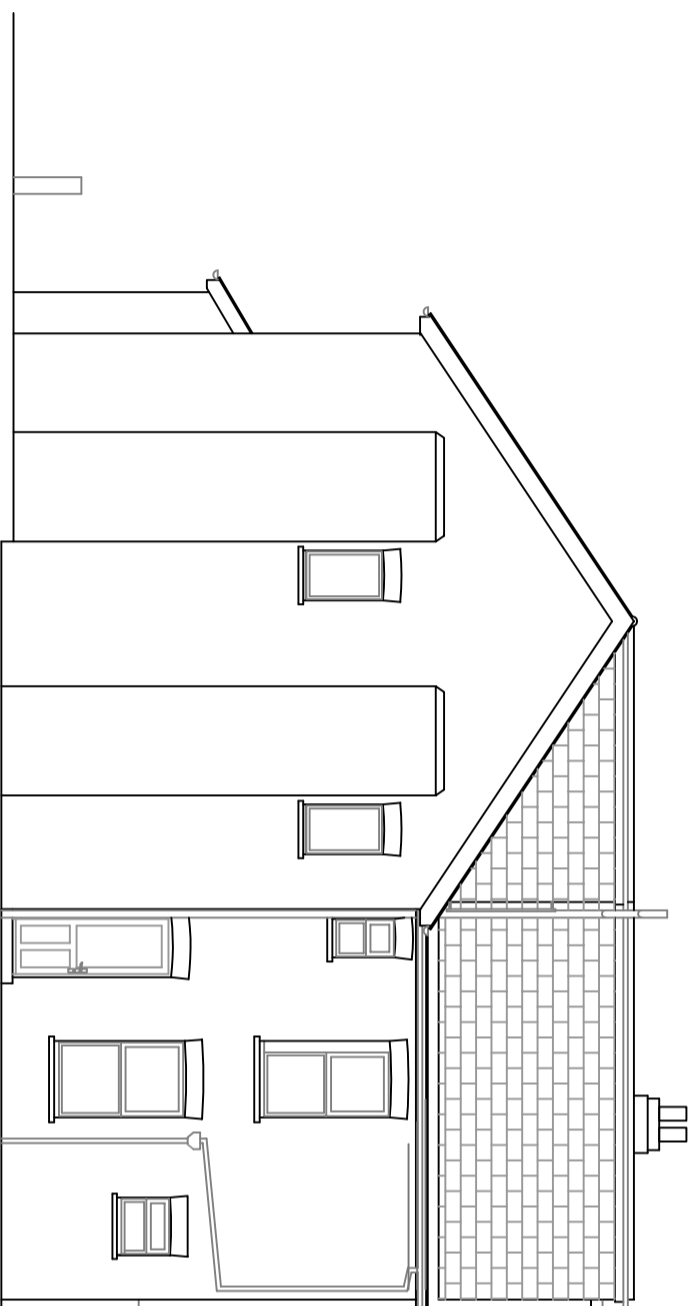

Proposed side elevation

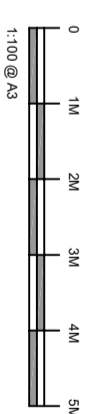

REV	DATE	DESCRIPTION
1	01.12.23	FIRST ISSUE

CLIENT SAM VAN NIEKERK
PROJECT PROPOSED LOFT SCHEME

LOCATION TUNBRIDGE WELLS
ADDRESS 15 WHITEFIELD ROAD
TUNBRIDGE WELLS TN4 9UB

DRAWING NO. 371-05
REVISION PROPOSED ELEVATIONS

DRAWN BY AC
DATE 01.12.23
CHECKED BY AC

SCALE 1:100MM @ A3
CAD REF. CLIENT / LA APPROVAL

THE DRAWING AND ITS DATA & THE CONTENT OF ALEXANDER CARDEW & SHALL NOT BE REPRODUCED WITHOUT THE COMPANY'S CONSENT. DO NOT SCALE. WRITE IN DIMENSIONS TAKE REFERENCE ANY DIMENSIONS SHOULD BE REPORTED TO ALEXANDER CARDEW ARCHITECTS - F IN DOLFIN ASK
ALEXANDER CARDEW
Mob: 07976 151 374
cardew.alexander@gmail.com