




**Key:**

-  - Existing wall
-  - Proposed removal
-  - Proposed wall

**NOTES:**

Report all discrepancies, errors and omissions.

Verify all dimensions on site before commencing any work on site or preparing shop drawings.

All materials, components and workmanship are to comply with the relevant British Standards, Codes of Practice and appropriate manufacturers recommendations.

See relevant drawings for all specialist work.

This drawing and design are copyright of James Clague Architects Ltd, company registration number 8664802

Rev	Date	Description
A	15/12/23	Initial planning issue.
B	21/12/23	Window omitted from second floor stair.

# PLANNING

NOT FOR CONSTRUCTION

Project Title  
 Alterations and Change of Use for  
 Conversion to an HMO  
 Mr Hare  
 104 High Street  
 Sittingbourne  
 Kent  
 ME10 2AN

Drawing Description  
 Proposed Plans  
 First Floor and Second Floor

Scale  
 1:100 at A3

Date  
 September 2023


Drawn By  
 KT

**JAMES CLAGUE**  
 ARCHITECTS


40 / 41 Castle Row  
 Canterbury, Kent CT1 2QY  
 T: 01227 649 073  
 E: info@jamesclague.co.uk  
 W: jamesclague.co.uk

Drawing Number  
 25350\_PL\_06


Revision  
 B

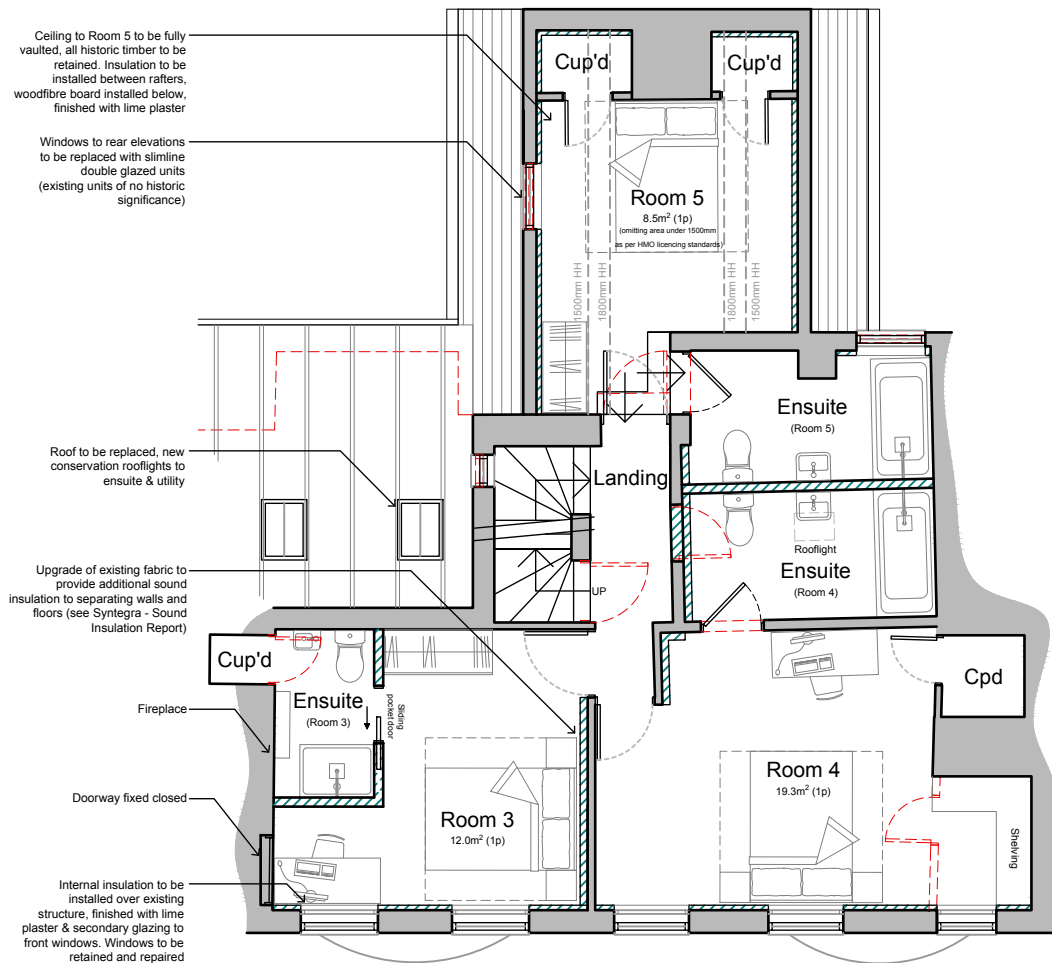

FIRST FLOOR PLAN  
 Scale 1:100

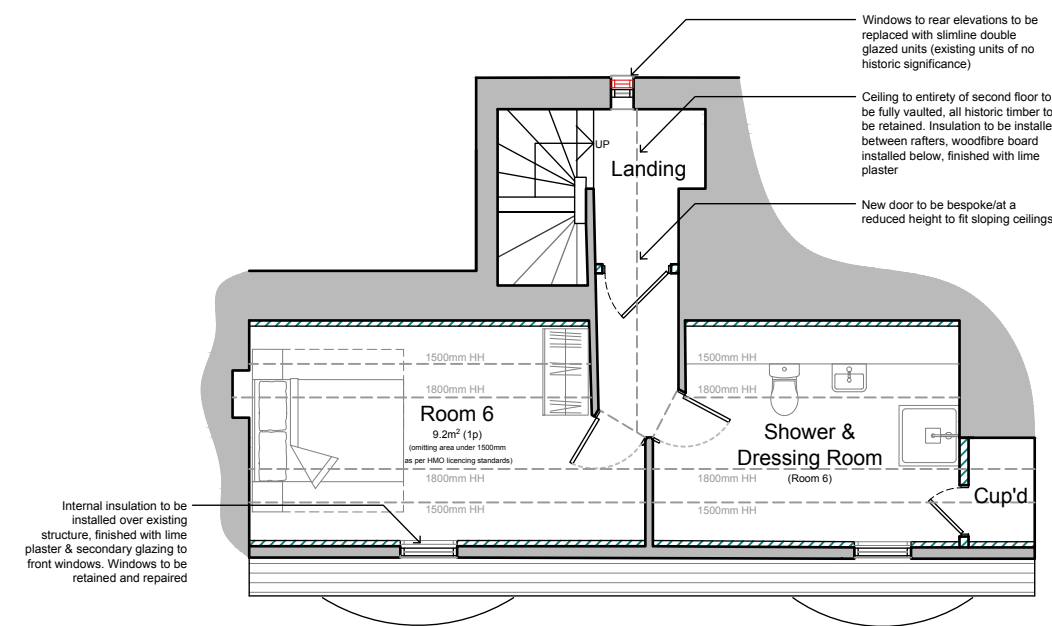

SECOND FLOOR PLAN  
 Scale 1:100

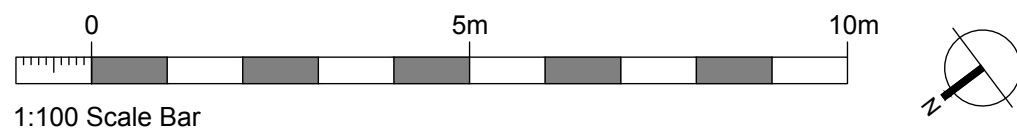

**NOTE:**  
 Exact dimensions to be measured on site.  
 Survey not undertaken by JCA.