
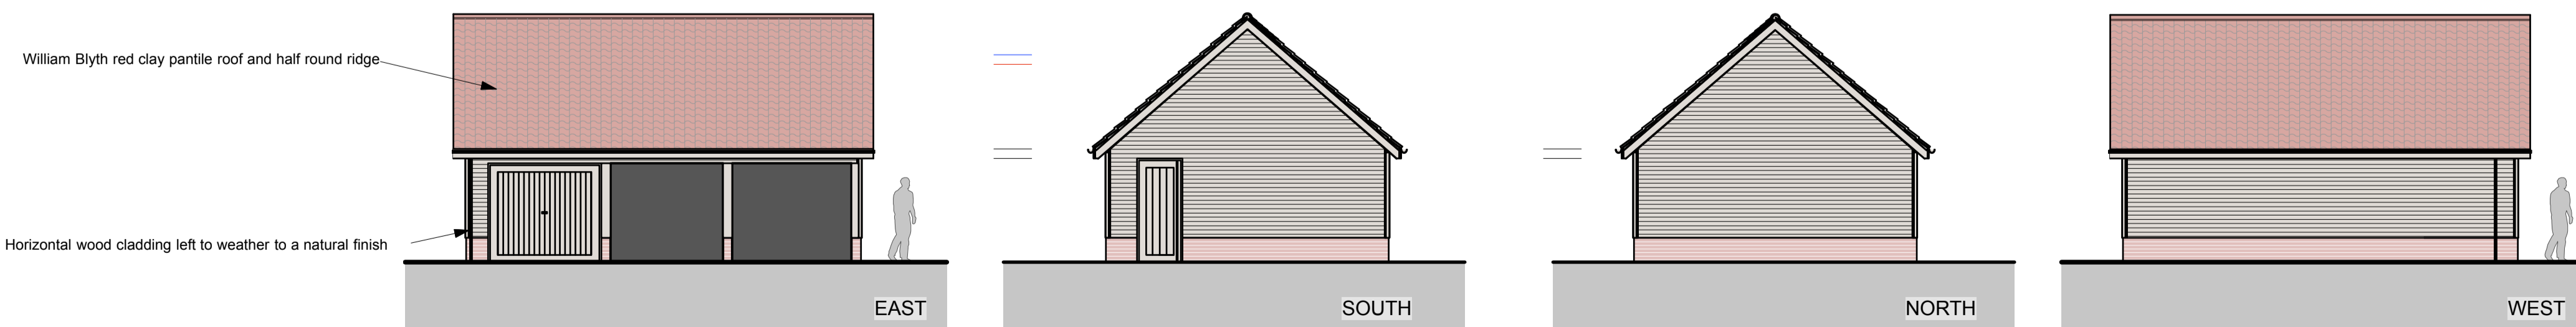
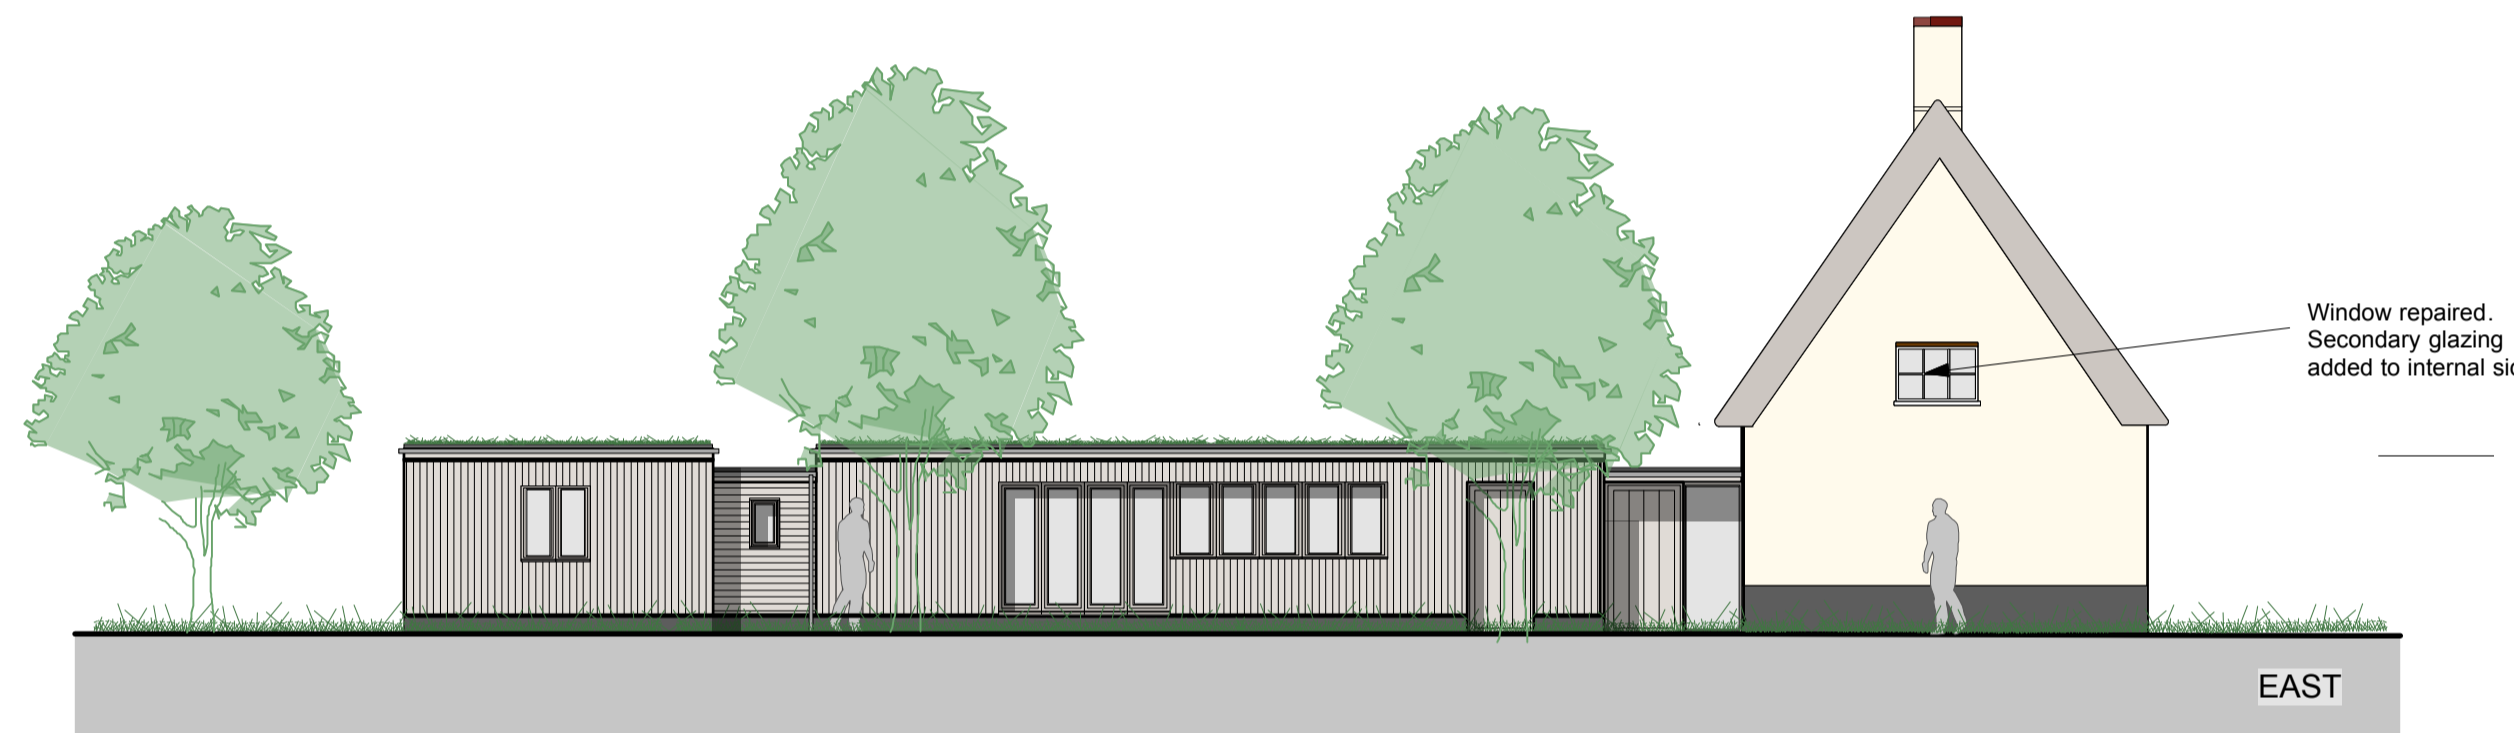
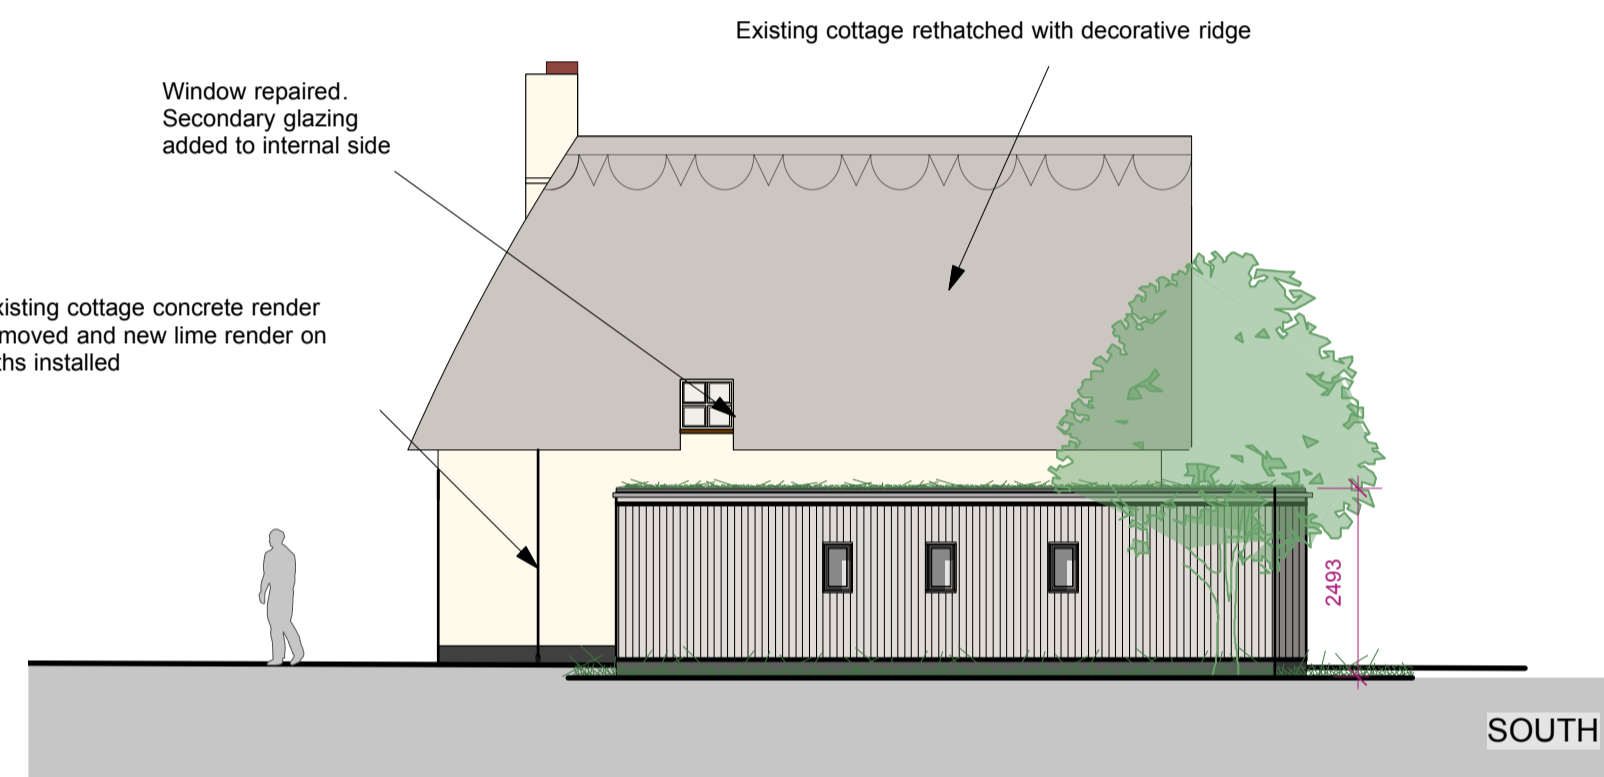
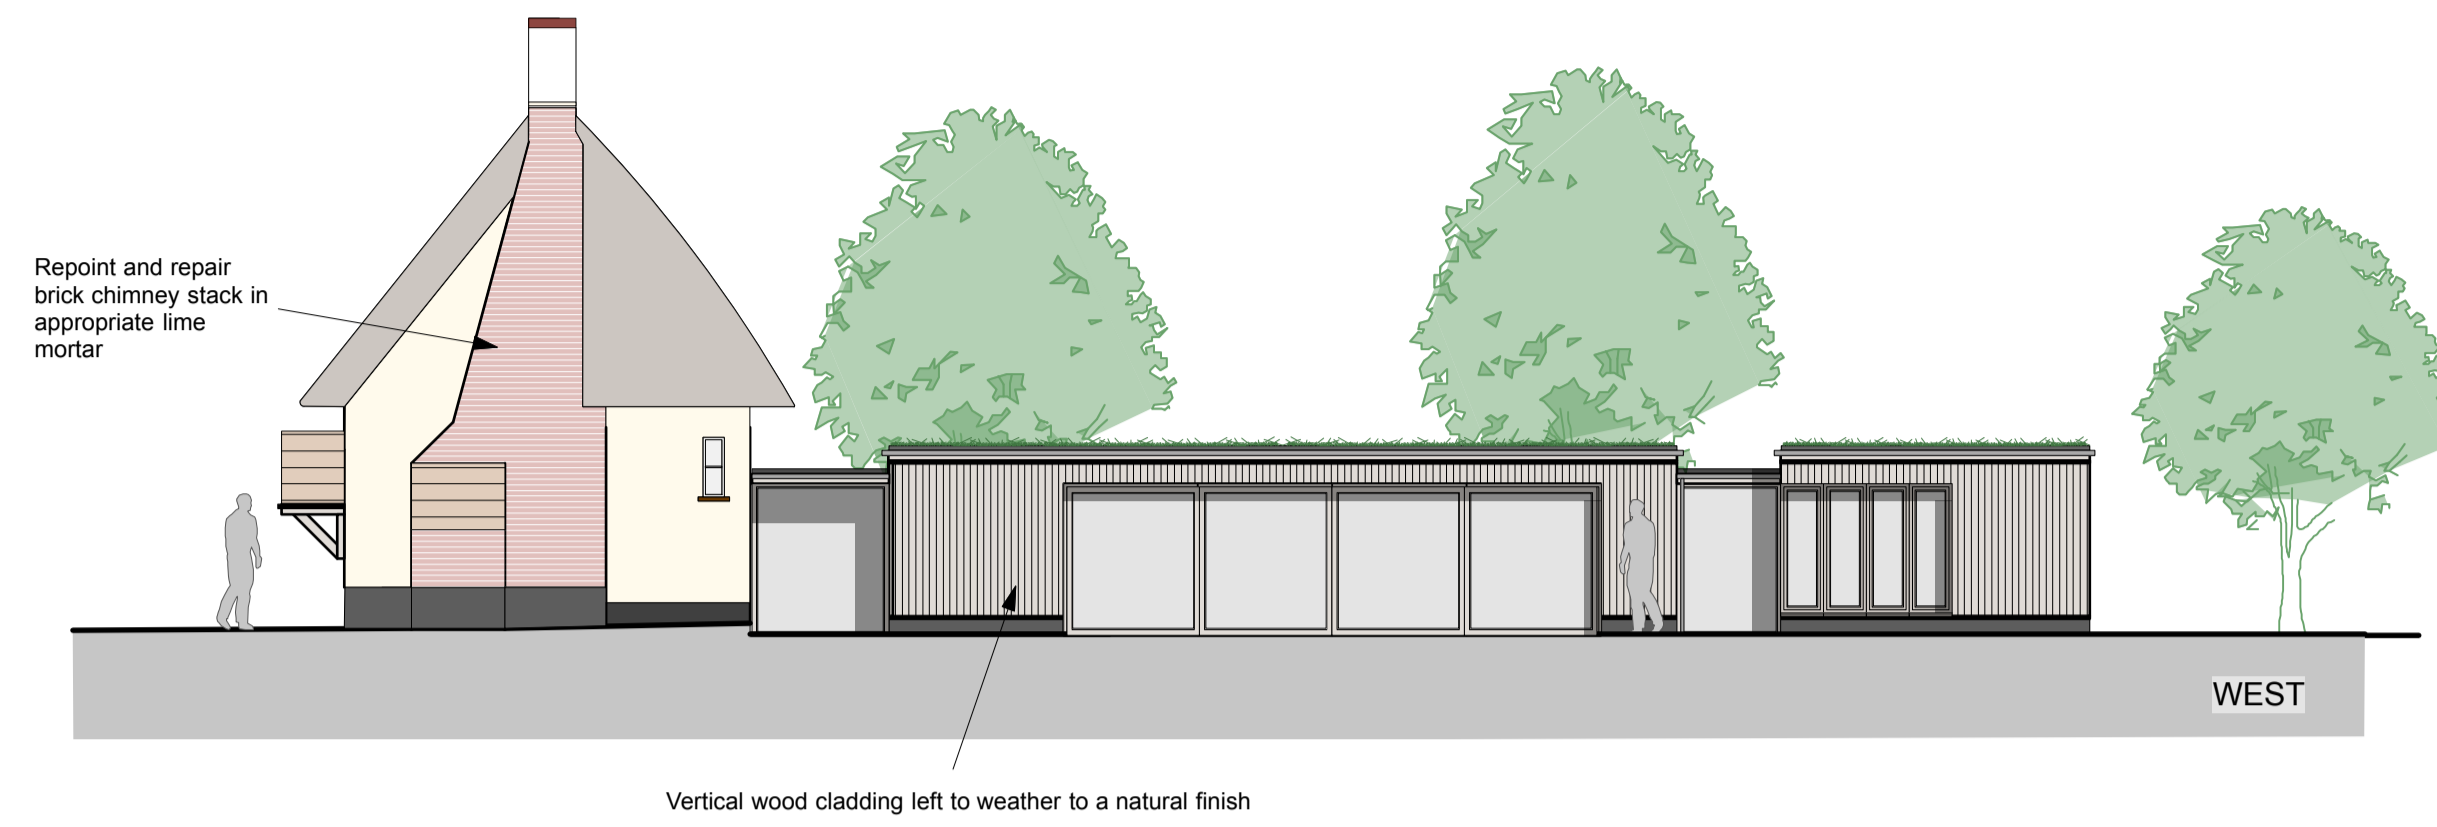


General Notes
 1. Do not scale this drawing. All dimensions to be as noted. Contractor to check all dimensions on site before carry out works.
 2. This drawing is for the private and confidential use of the client for whom it was undertaken and it should not be reproduced in whole or in part or relied upon by third parties for any use without the express written authority of Beech Architects Limited.

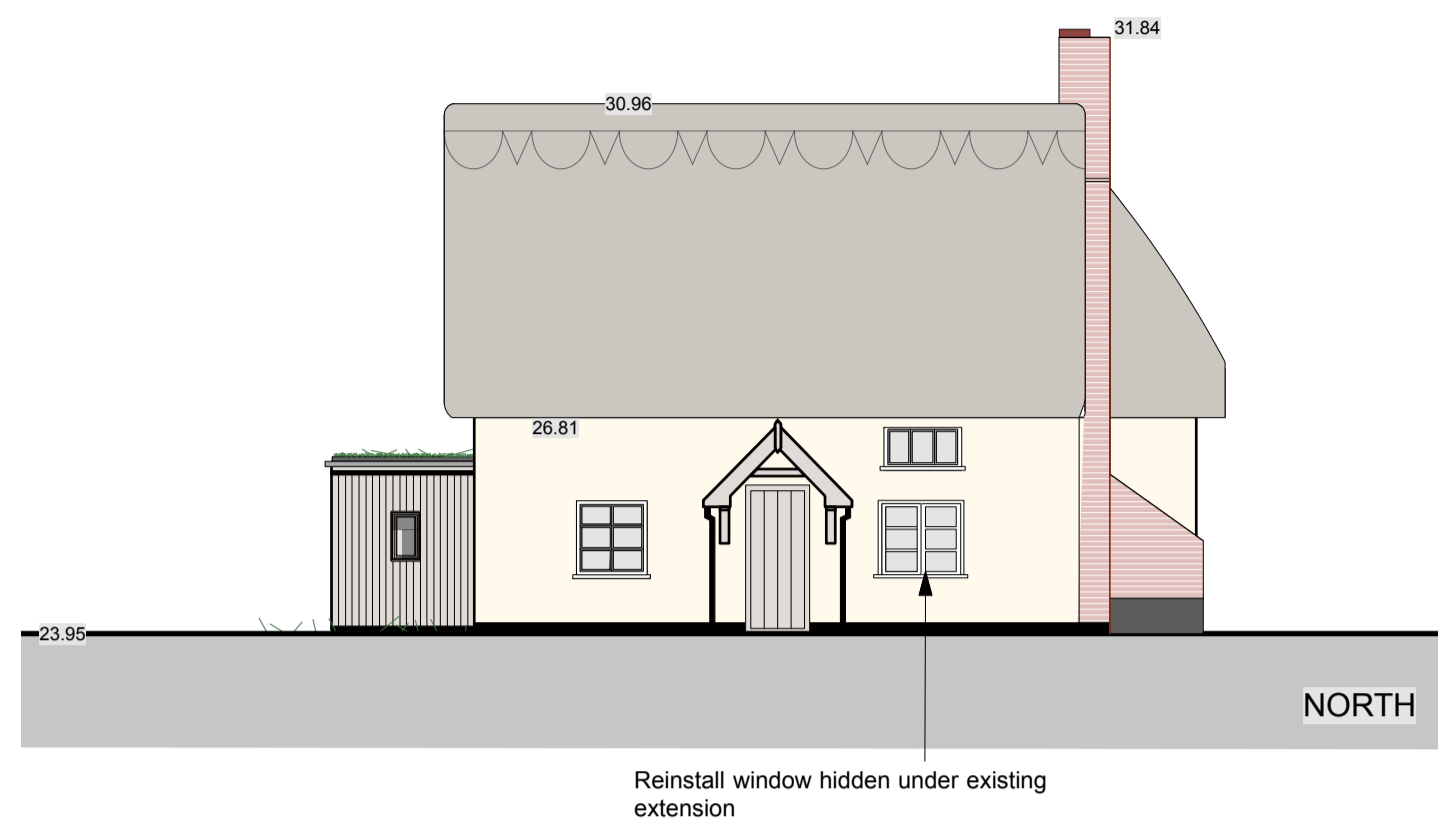

B - 12/12/23 Minor amend
 A - 11/12/23 Minor amend
 Amend wording of condition:
 The hereby approved extension shall not be commenced until the listed cottage has been repaired to make it structurally sound, wind and weatherproof and shall not be occupied until the repair of the listed cottage has been completed, including the repair of the oven and chimney stack, installation of windows and doors and external render.

Window to living room – North Elevation reinstalled
 Window WG12 to Bedroom 3, changed to a standard window as WG15/16
 Bi-folds changed to aluminium sliders
 Guttering on extension changed from black cast iron to Lindab galvanised to blend in with cladding
 Timber cladding – options for an alternative to Cedar.

		Church Farm Barn The Street Thornston Suffolk IP23 7JR enquiries@beecharchitects.com t 01379 678442	
CLIENT Giles and Jackie West			
PROJECT Town Meadow Cottage, The Common, Stuston, Diss, Suffolk IP21 4AA			
DRAWING Proposed Elevations and Section			
SCALE	DATE	DRAWN BY	CHECKED
1:100 @ A1	May 2020	HF	CB
DRAWING NUMBER	JOB NUMBER	STATUS	REV
11	471	Not For Construction	B

This drawing is copyright and remains the property of Beech Architects Ltd. Original size: A1. Scale shown will be incorrect if reproduced in any other format. All dimensions to be checked on site.