

rev	date	project	drawn by
	14/11/2023	051	ELH

layout ref
051_S3.SC_dr_sb_pr_300.3

project number - RIBA work stage - doc type - role - drawing type - number - status
ref key



doc type	role	type	status
is - issue sheet	c - comment	dri - demo	wip - work in progress
dr - drawing	co - costing	ex - existing	
sp - specification	sb - submission	pr - proposed	
dc - document	cn - construction		

scale 1:100 @ A3	RIBA work stage Stage 3 - Spatial Coordination
----------------------------	--

job title Land to rear of, 1 Marlborough Avenue - infill dwelling	drawing proposed roof plan
---	--------------------------------------

location 1 Marlborough Avenue, Falmouth TR11 2RW United Kingdom	
---	--

rev	date	initials	description
-----	------	----------	-------------

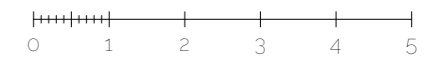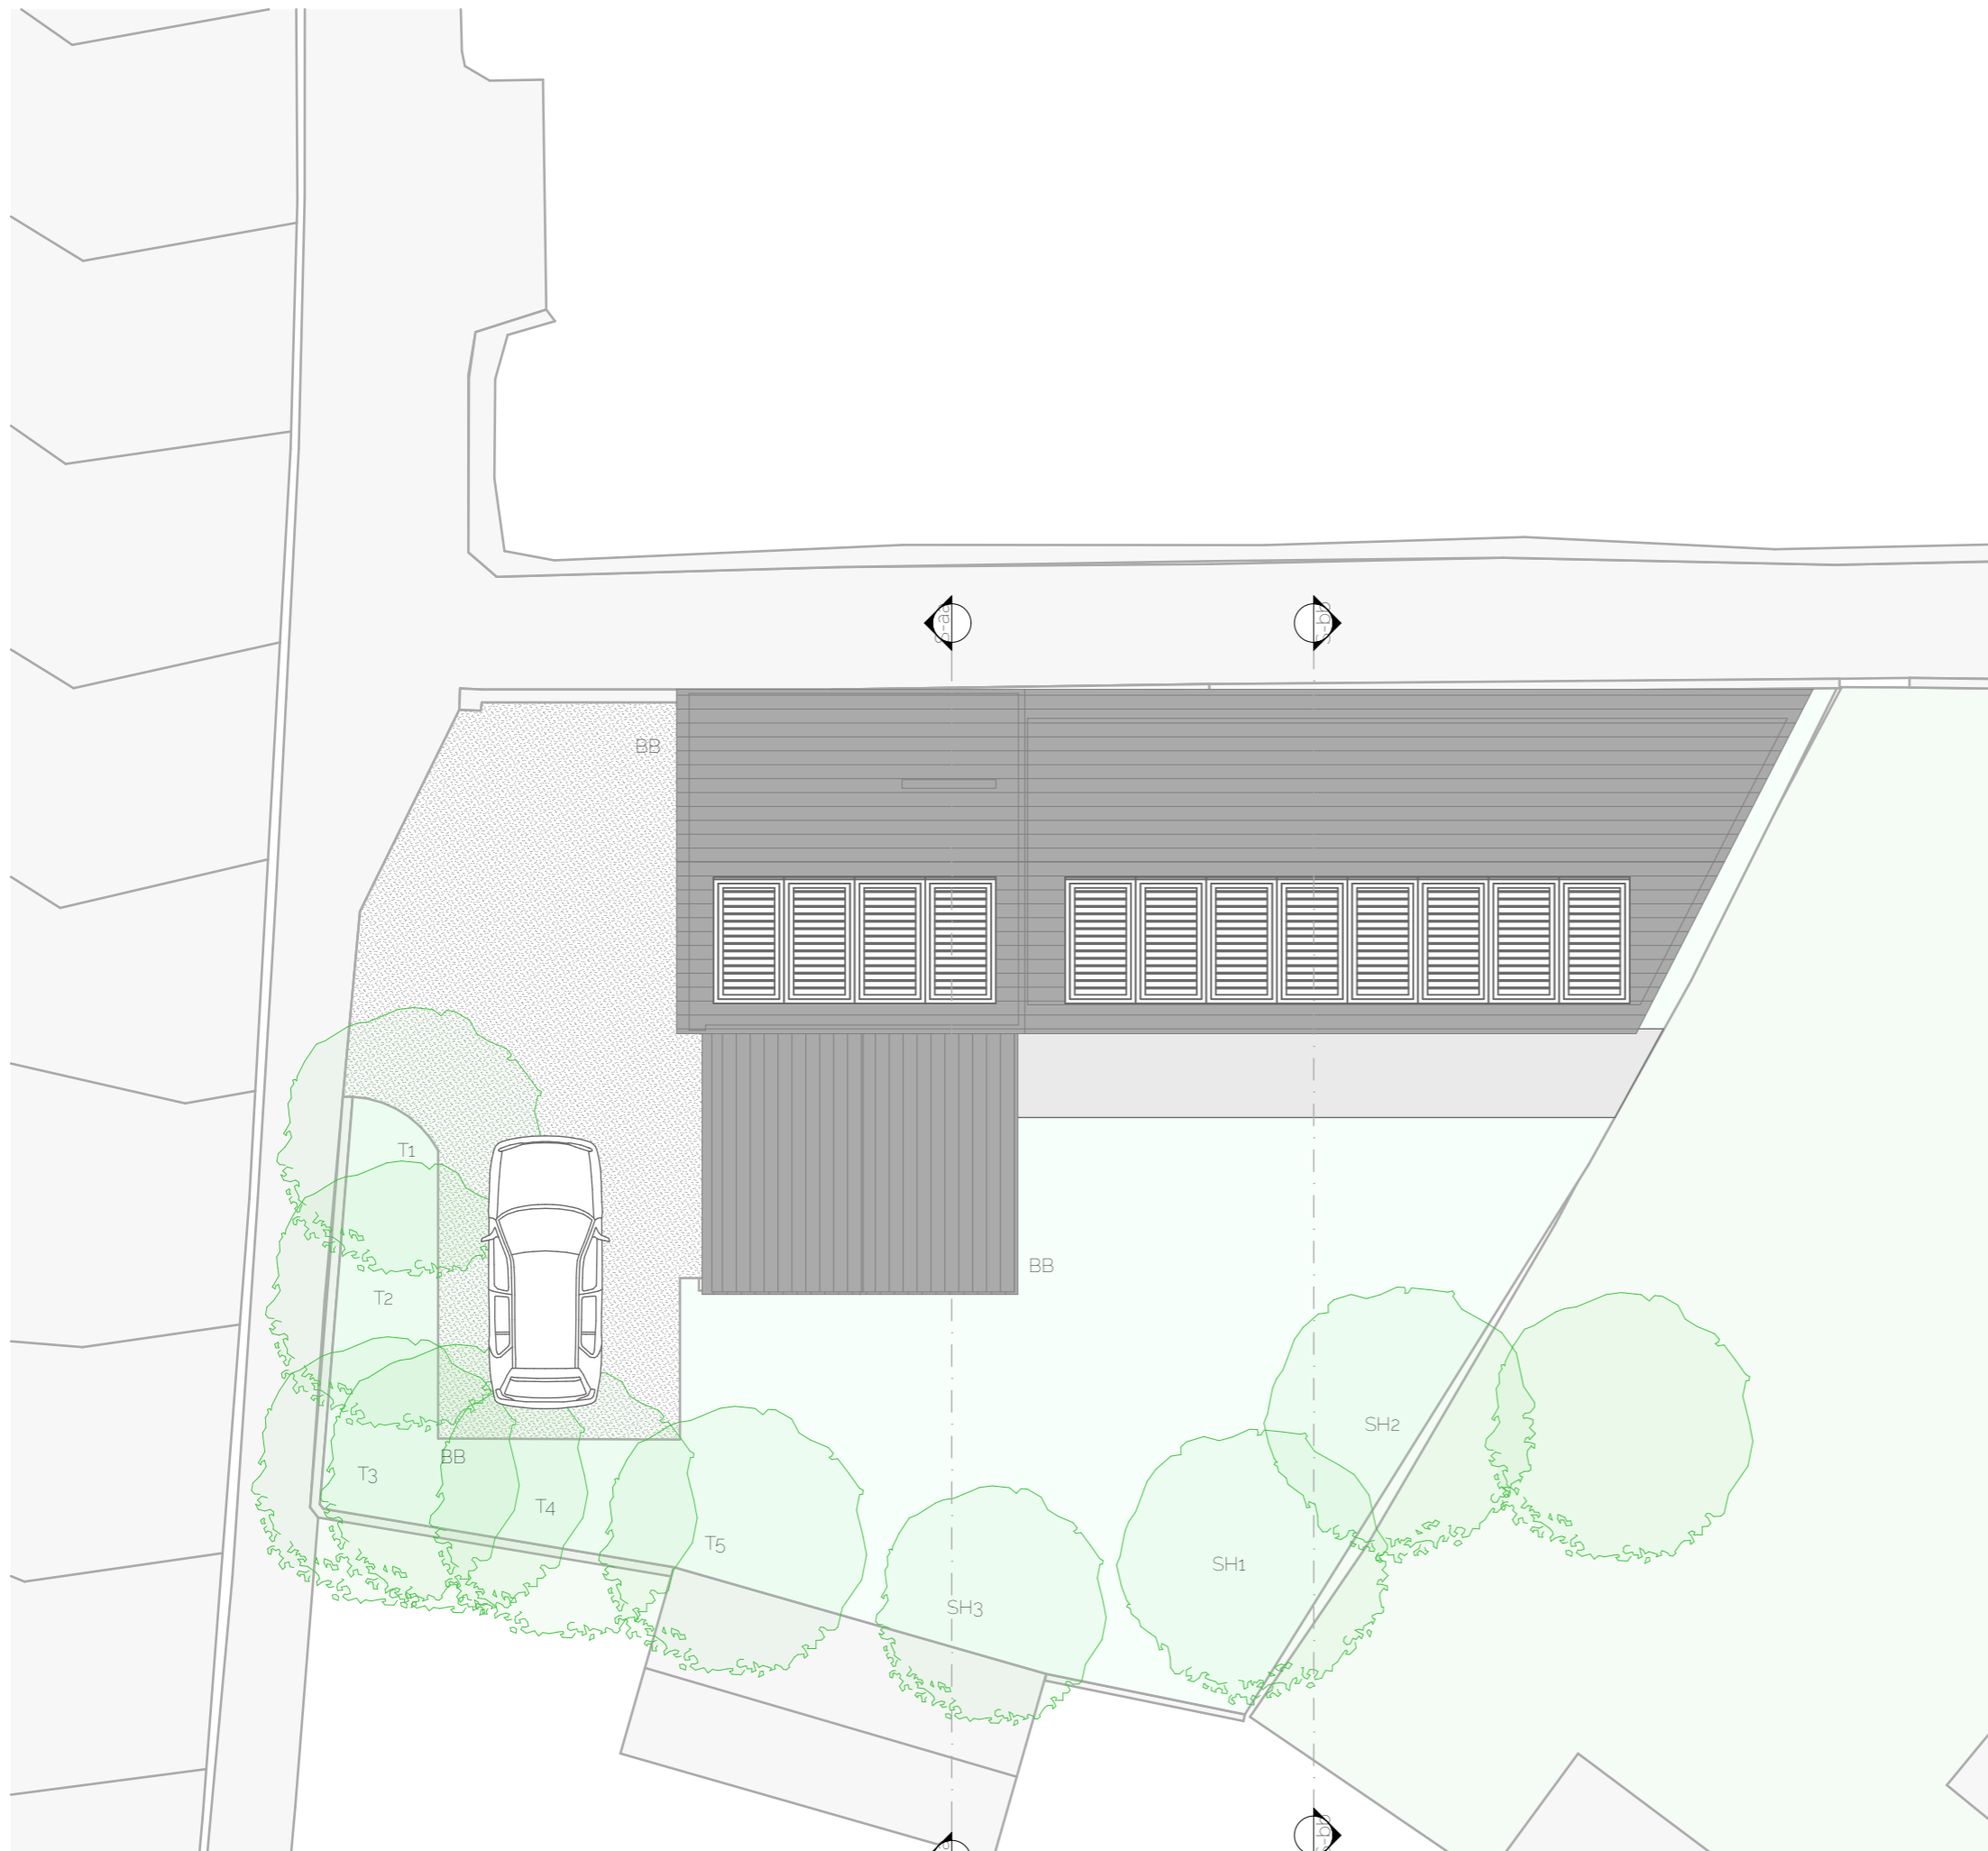

All dimensions must be checked on site and not scaled from this drawing for construction purposes
This drawing has been prepared for the Stage as indicated and will not hold information relating to Stages beyond. All dimensions are to be checked on site and any discrepancy, error or omission are to be reported to the Practice.
This drawing shall be read in conjunction with all relevant architects and engineers drawings along with specifications.
This drawing is copyright to STUDIO/gather.