

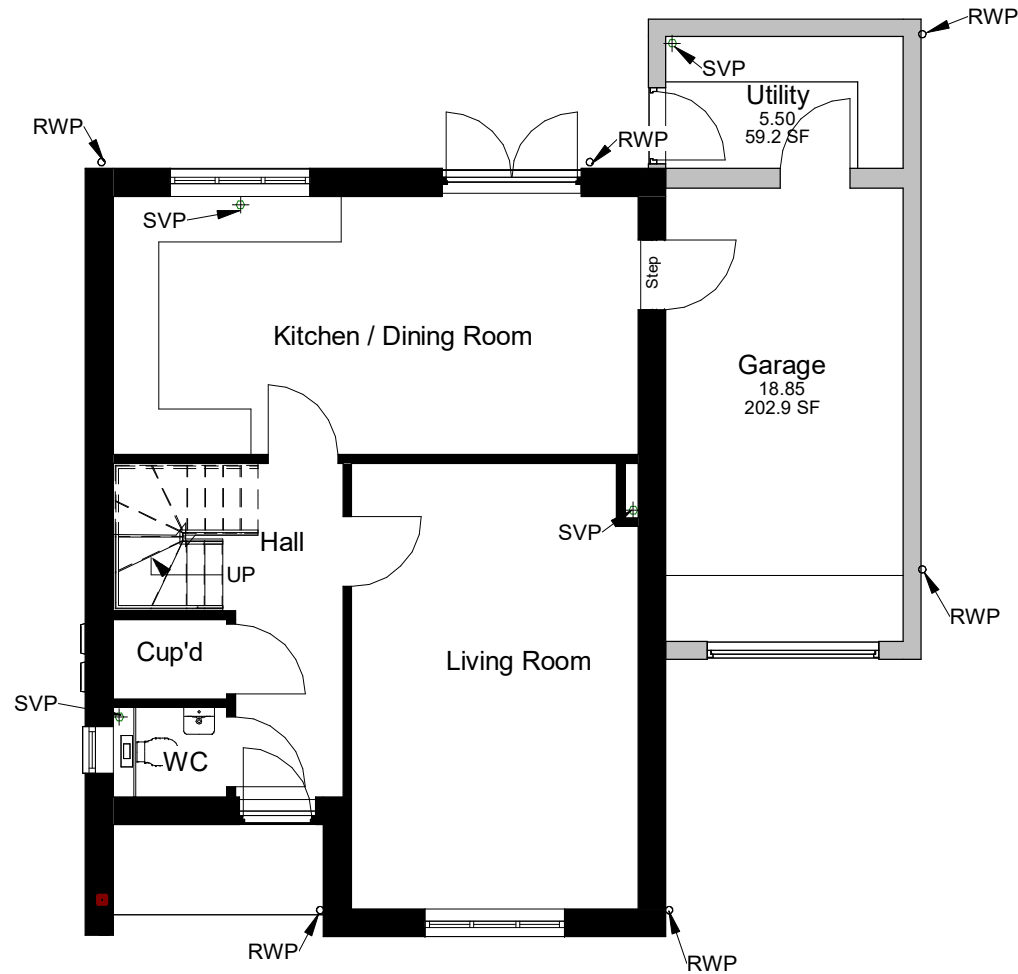


NOTES:
 (C) Create Design Ltd - Any unauthorised use, reproduction or distribution of the document or it's contents will constitute an infringement of copyright.
 This document is to be read in conjunction with all other relevant information.
 Any discrepancies noted are to be raised as soon as possible.
 Do not scale from this drawing for construction purposes.

© Crown copyright and database rights 2023 Ordnance Survey (100058518)

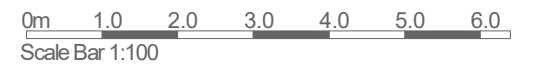

Proposed Ground Floor
 1 : 100

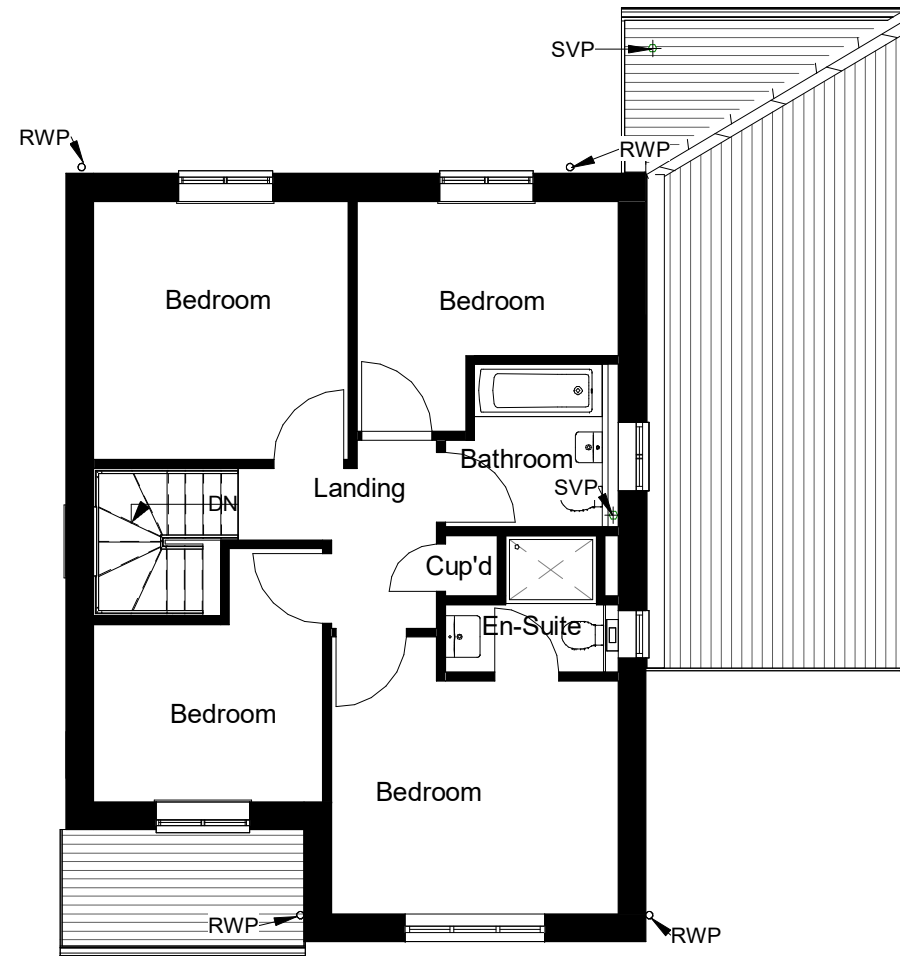

Proposed First Floor
 1 : 100

Revisions

No.	Date	Description



REV: _____ DATE: _____

CREATE
 DESIGN + ARCHITECTURE
 Hillstone, Chapel Lane, Tregrehan Mills, St Austell, Cornwall, PL25 3TH
 +44 (0) 1726 63386 createsouthwest@createdesign.org
 www.createdesign.org/southwest

CLIENT: **Castle Dore Ltd**

PROJECT: **Proposed Garage to Plot 52**

ADDRESS: **Kemow Veor, Carclaze Road, St Austell, PL25 3TA**

DRAWING NAME: **Proposed Floor Plans**

CDA REF: 00476 SCALE: 1 : 100 PAPER SIZE: A3 DRAWN: RC CHKD: JJ

DATE: 27/11/2023 STATUS: Planning

PROJECT	ORIGINATOR	VOLUME	LEVEL	TYPE	ROLE	CLASS	NUMBER
476	CDA	ZZ	XX	DR	A	5	0102

PLANNING ISSUE: