



NOTES:  
 (C) Create Design Ltd - Any unauthorised use, reproduction or distribution of the document or it's contents will constitute an infringement of copyright.  
 This document is to be read in conjunction with all other relevant information.  
 Any discrepancies noted are to be raised as soon as possible.  
 Do not scale from this drawing for construction purposes.  
 © Crown copyright and database rights 2023 Ordnance Survey (100058518)

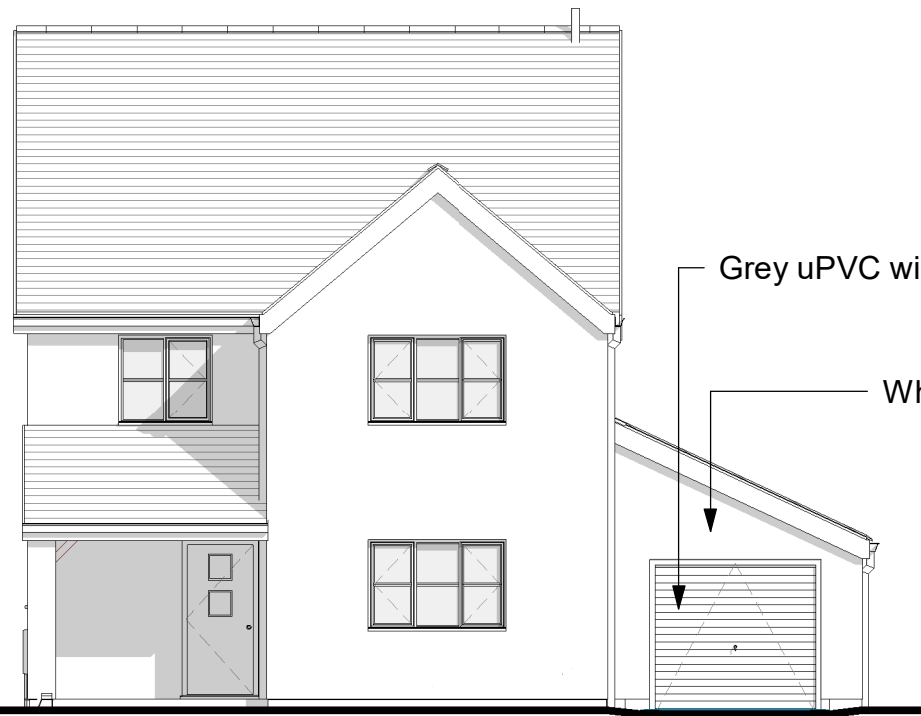


**Proposed Front Elevation**  
 1 : 100

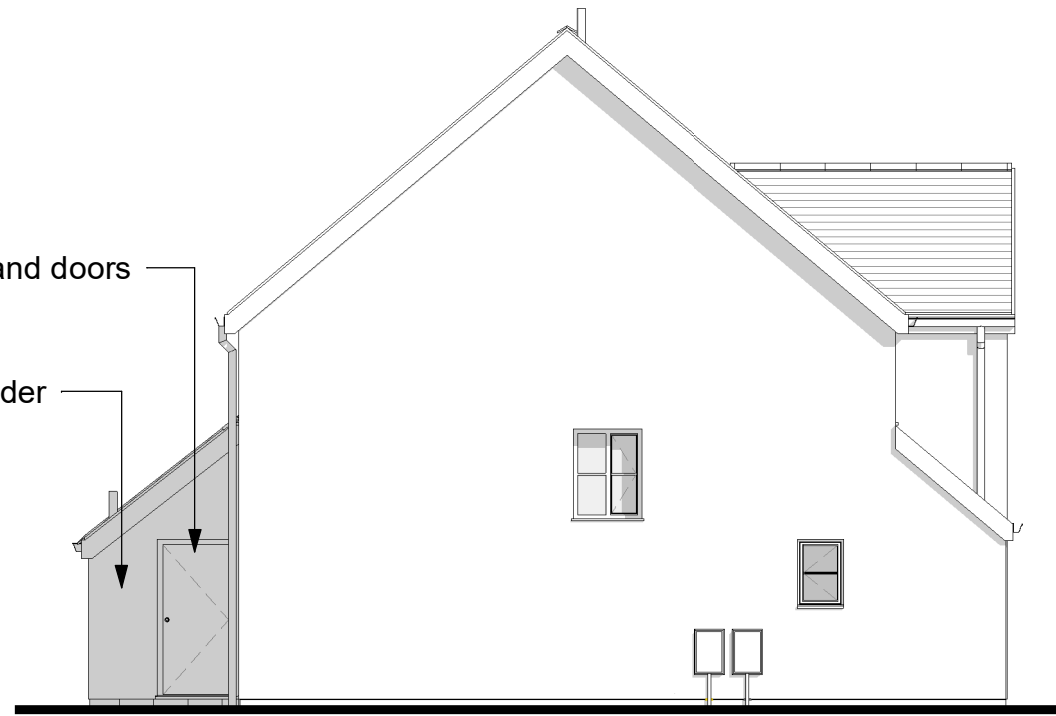

**Proposed Side Elevation**  
 1 : 100

0m 1.0 2.0 3.0 4.0 5.0 6.0  
 Scale Bar 1:100

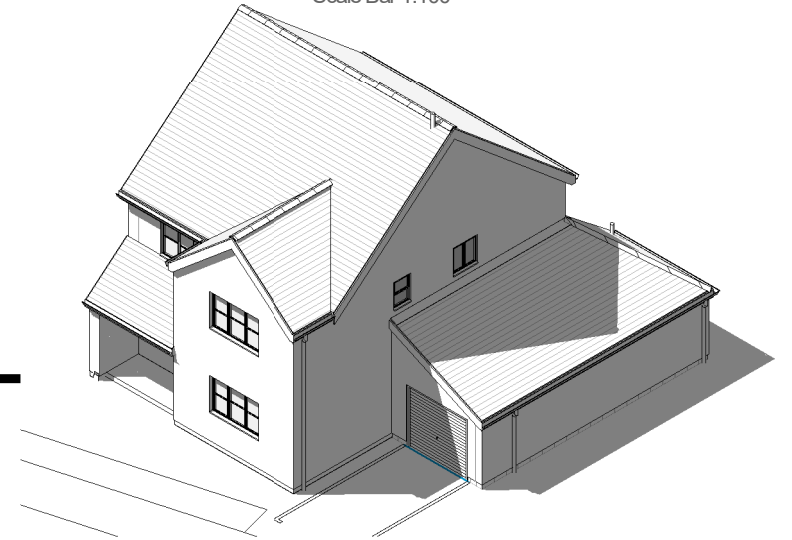

**3D Proposed**

**Revisions**

No.	Date	Description



REV: DATE:

**CREATE**  
 DESIGN + ARCHITECTURE  
 Hillstone, Chapel Lane, Tregrehan Mills, St Austell, Cornwall, PL25 3TH  
 +44 (0) 1726 63386 createsouthwest@createdesign.org  
 www.createdesign.org/southwest

CLIENT: **Castle Dore Ltd**

PROJECT: **Proposed Garage to Plot 52**

ADDRESS: **Kemow Veor, Carclaze Road, St Austell, PL25 3TA**


DRAWING NAME: **Proposed Elevations**

CDA REF: 00476 SCALE: 1 : 100 PAPER SIZE: A3 DRAWN: RC CHKD: JJ


DATE: 27/11/2023 STATUS: Planning

PROJECT	ORIGINATOR	VOLUME	LEVEL	TYPE	ROLE	CLASS	NUMBER
476	CDA	ZZ	XX	DR	A	5	0202

PLANNING ISSUE:

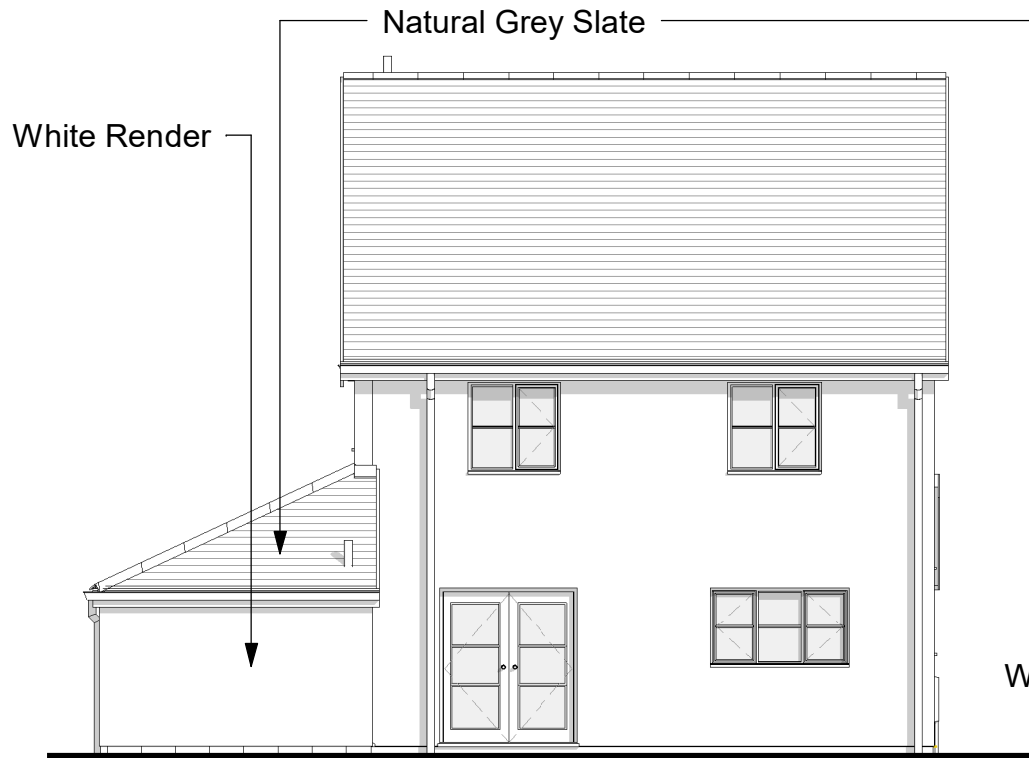

**Proposed Rear Elevation**  
 1 : 100

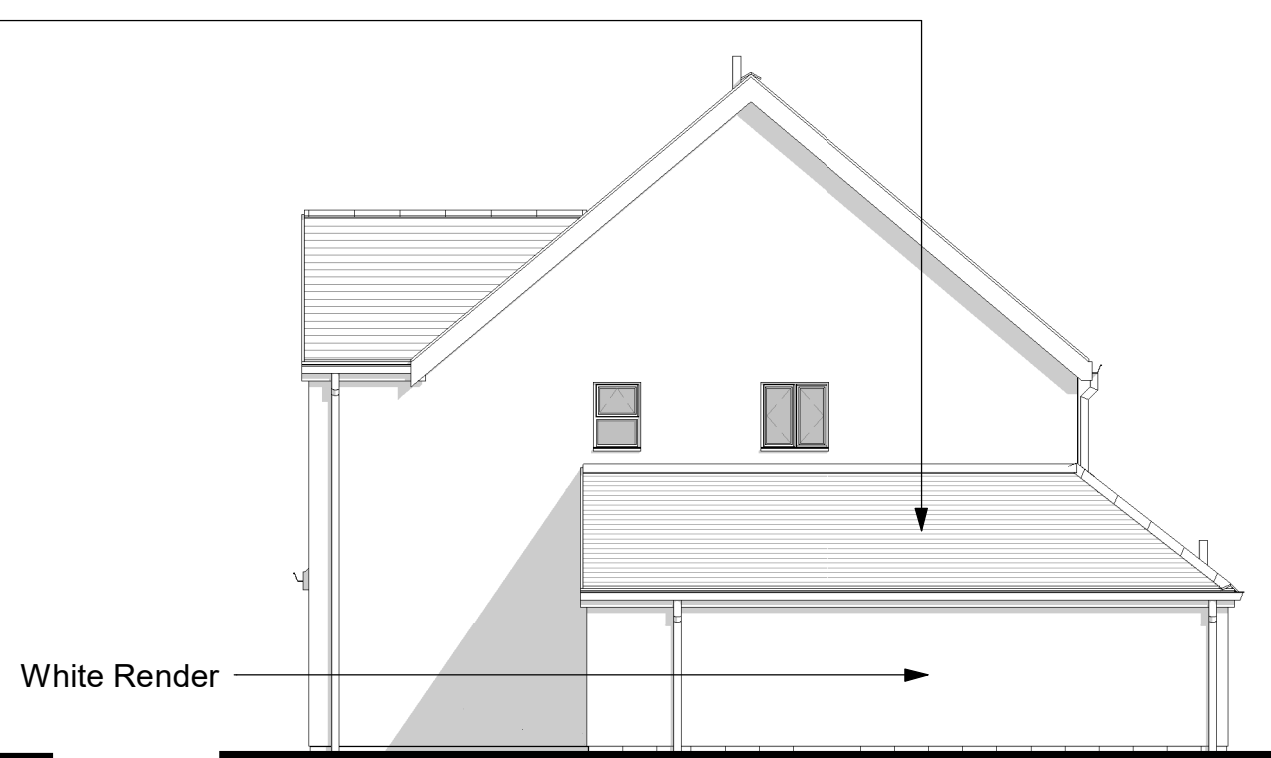

**Proposed Side Elevation**  
 1 : 100