



FIRST FLOOR

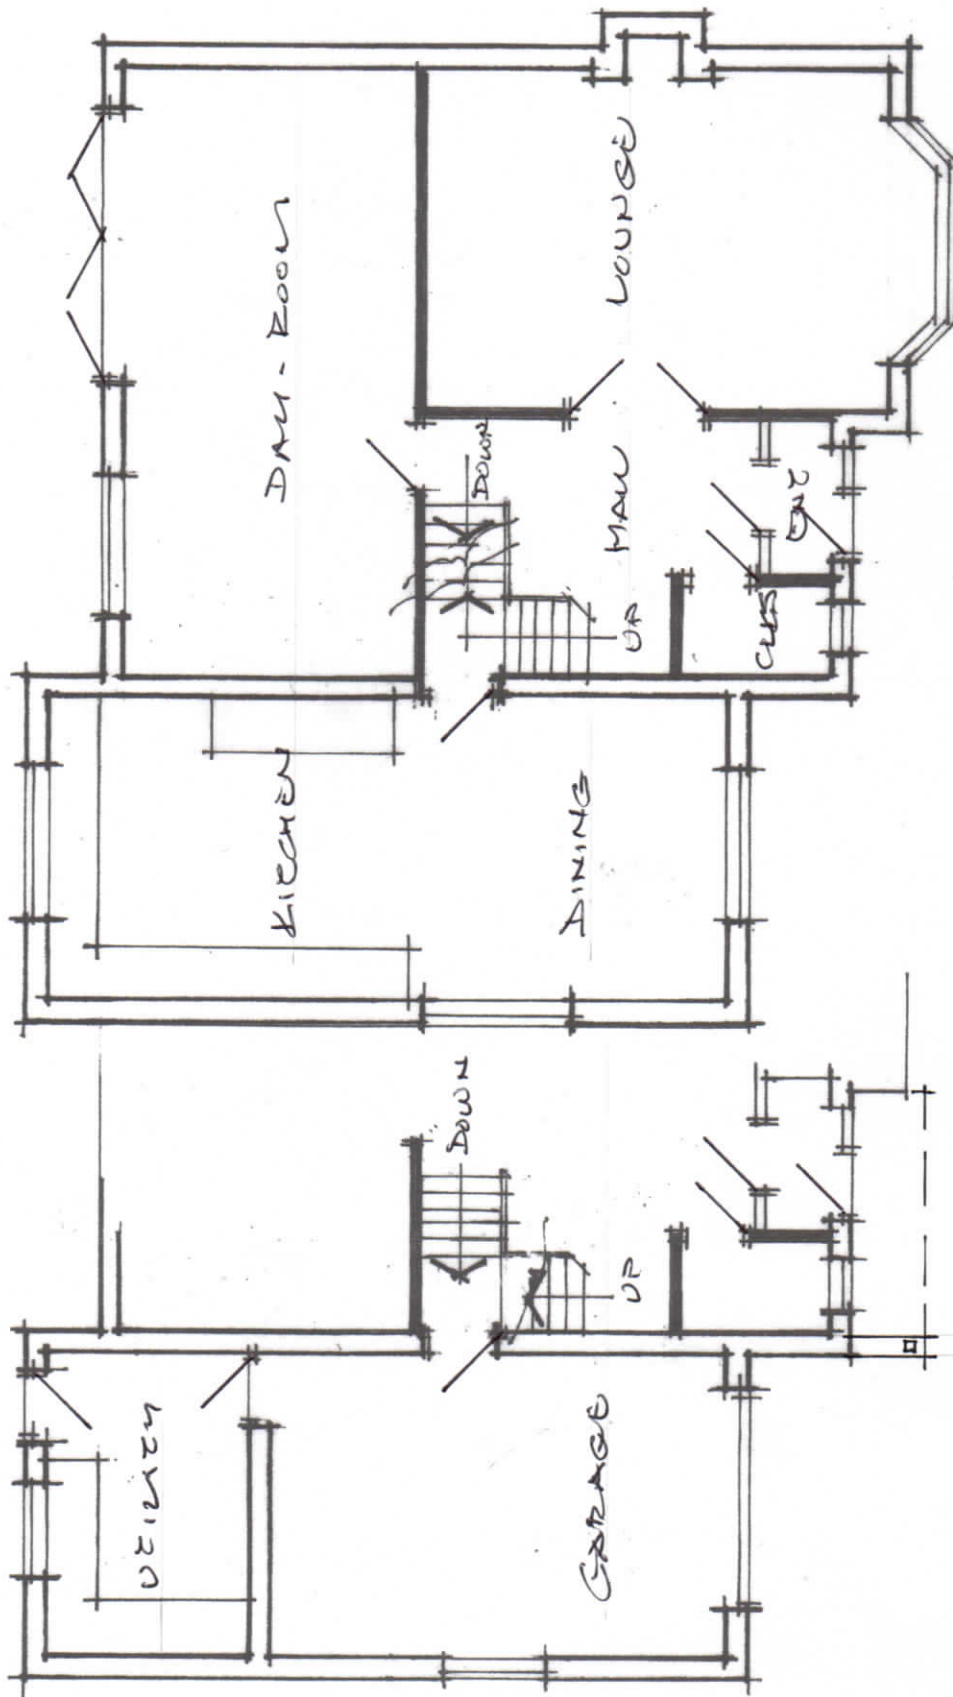

GROUND FLOOR

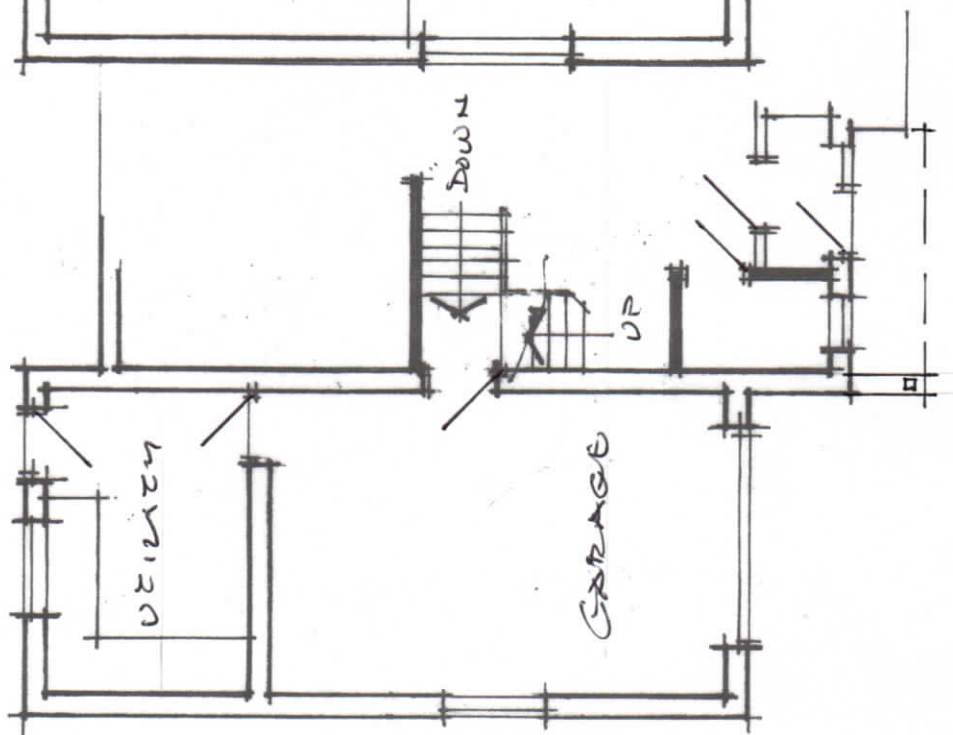


LOWER GROUND FLOOR


PROPOSED HOUSING DEVELOPMENT AT  
 'MAYTHORN', BUNNY LANE, KEYWORTH  
 Drng No. 2 ~ PLOT 1 ~ FLOOR PLANS  
 SCALE 1:100    OCTOBER 2023




ALAN K GOODWIN  
 Architectural and Development  
 Consultant  
 20 Easthorpe Street  
 Ruddington  
 Nottingham  
 NG11 6LA  
 Mobile: 07957 943396  
 E Mail: bgaig20@gmail.com

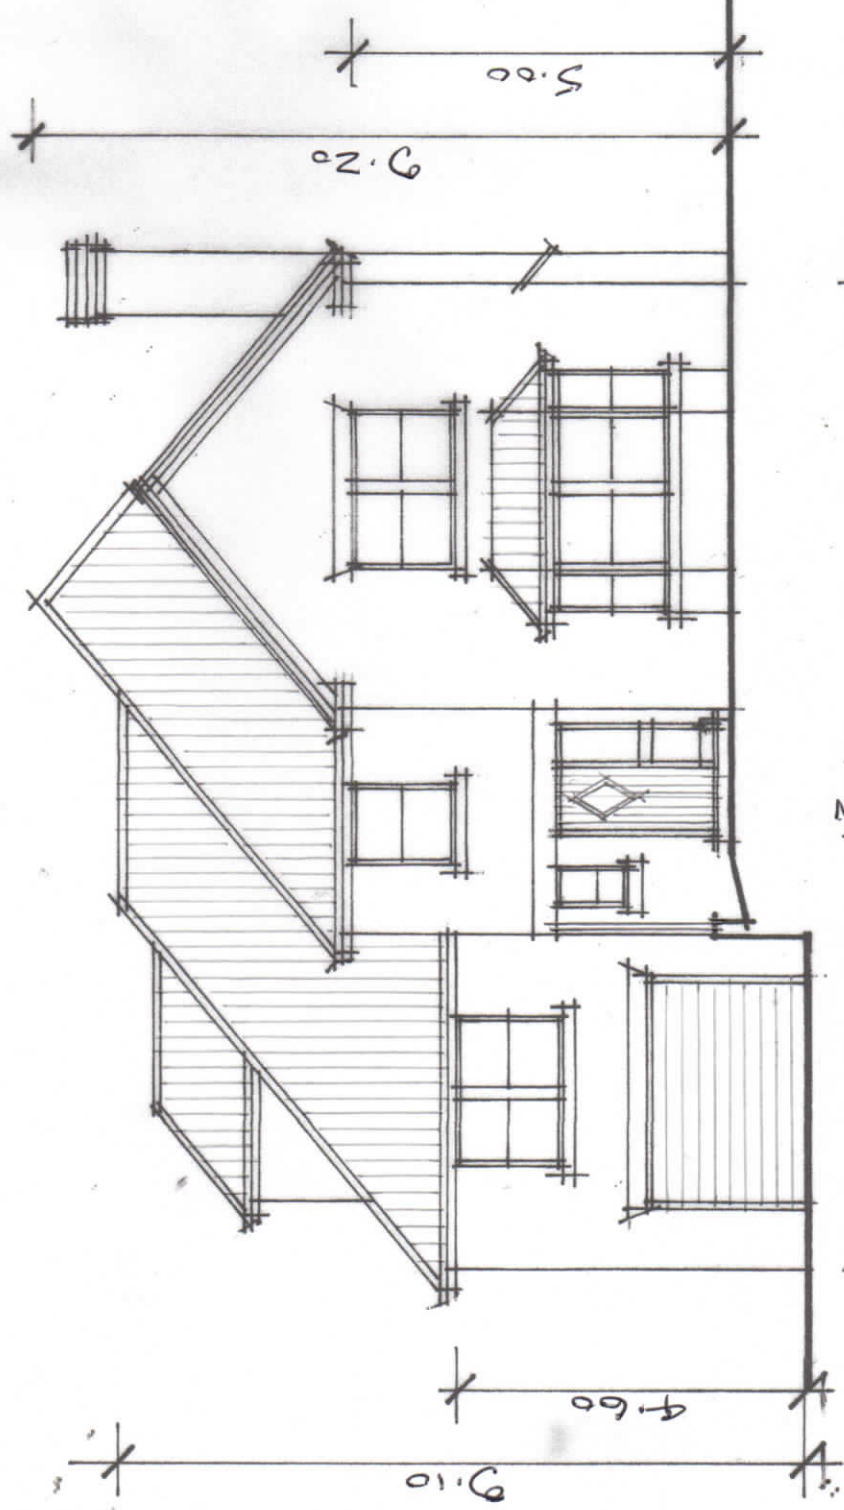


FRONT ELEVATION

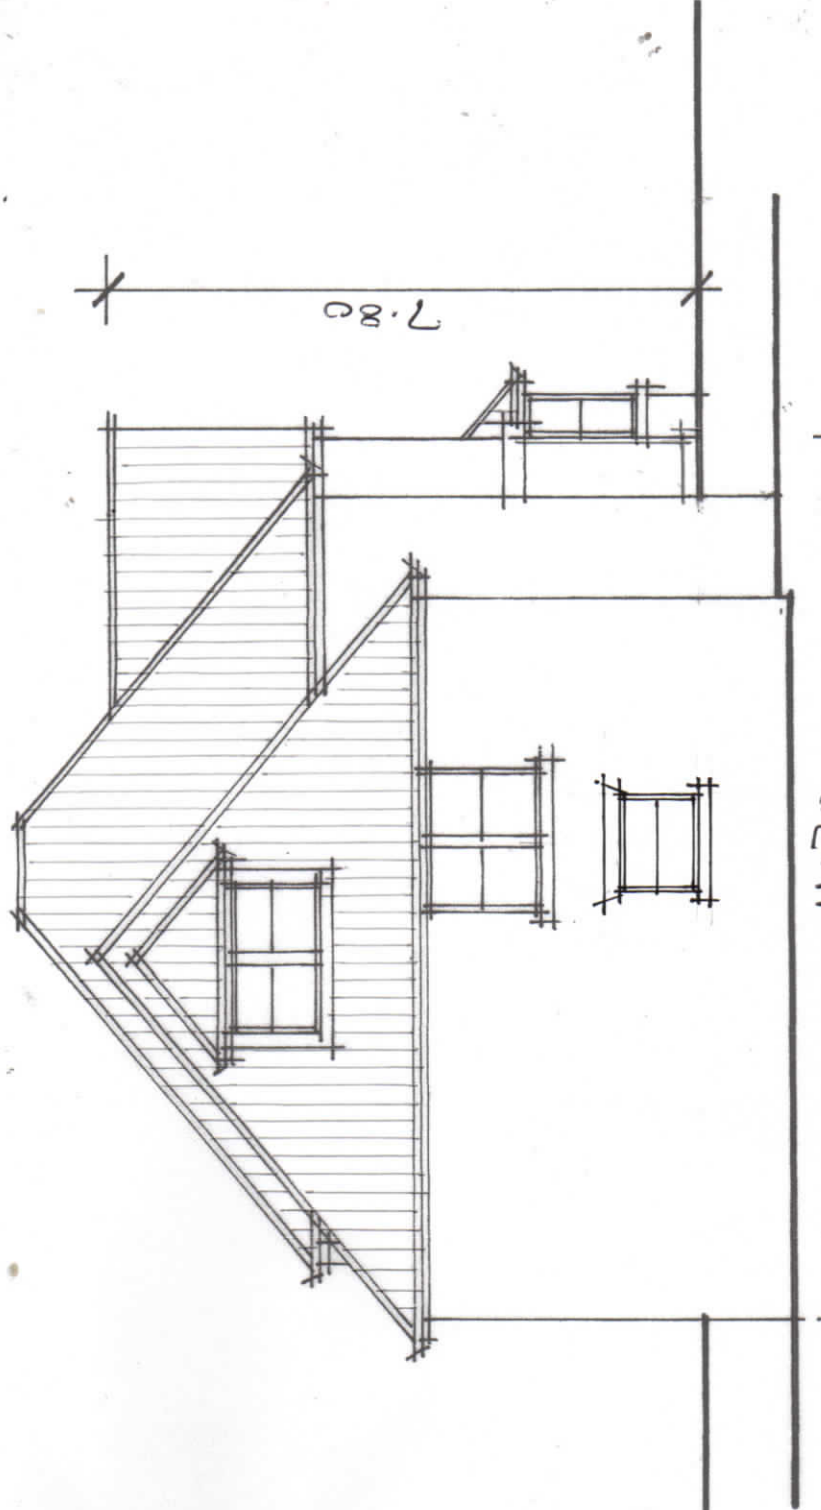

KITCHEN SIDE

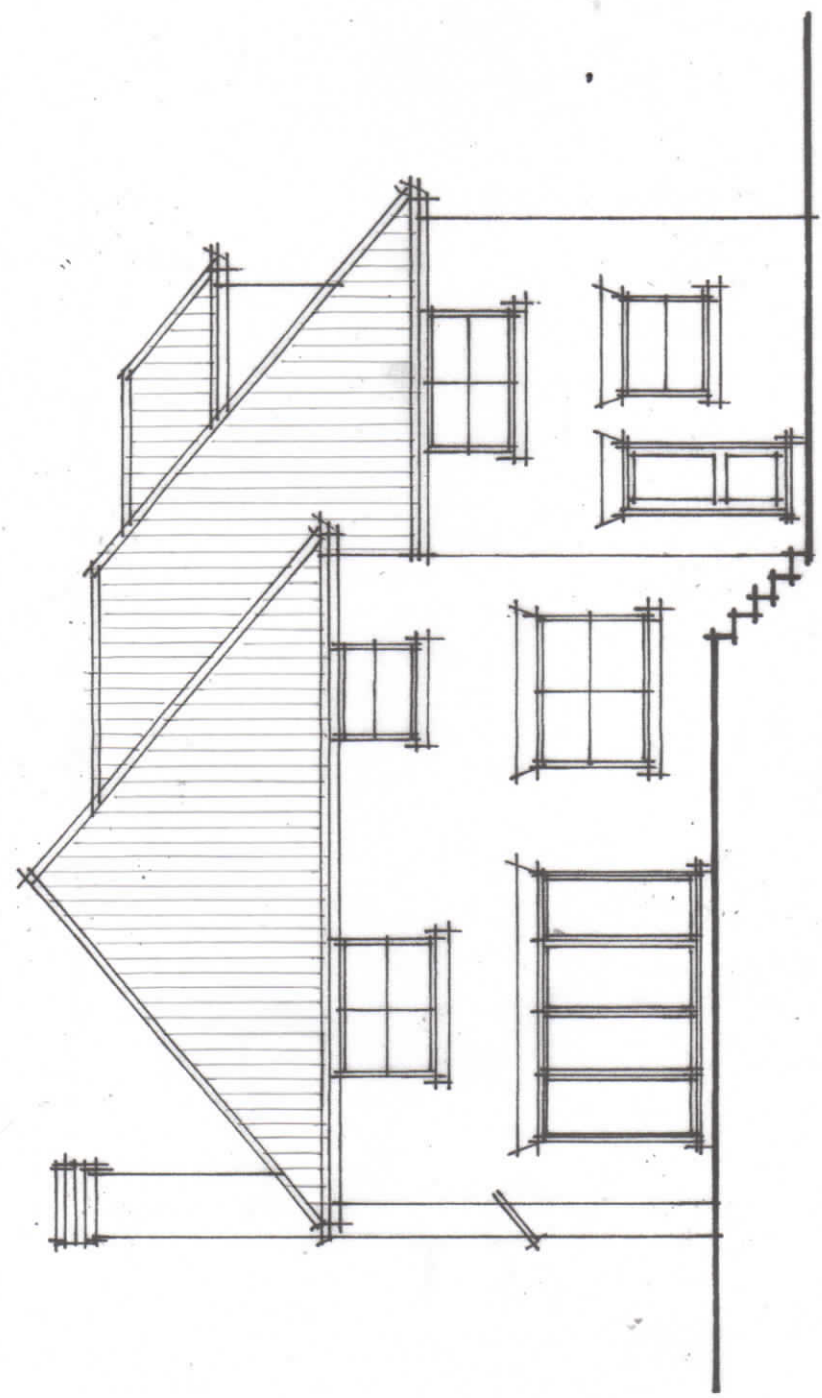


REAR ELEVATION

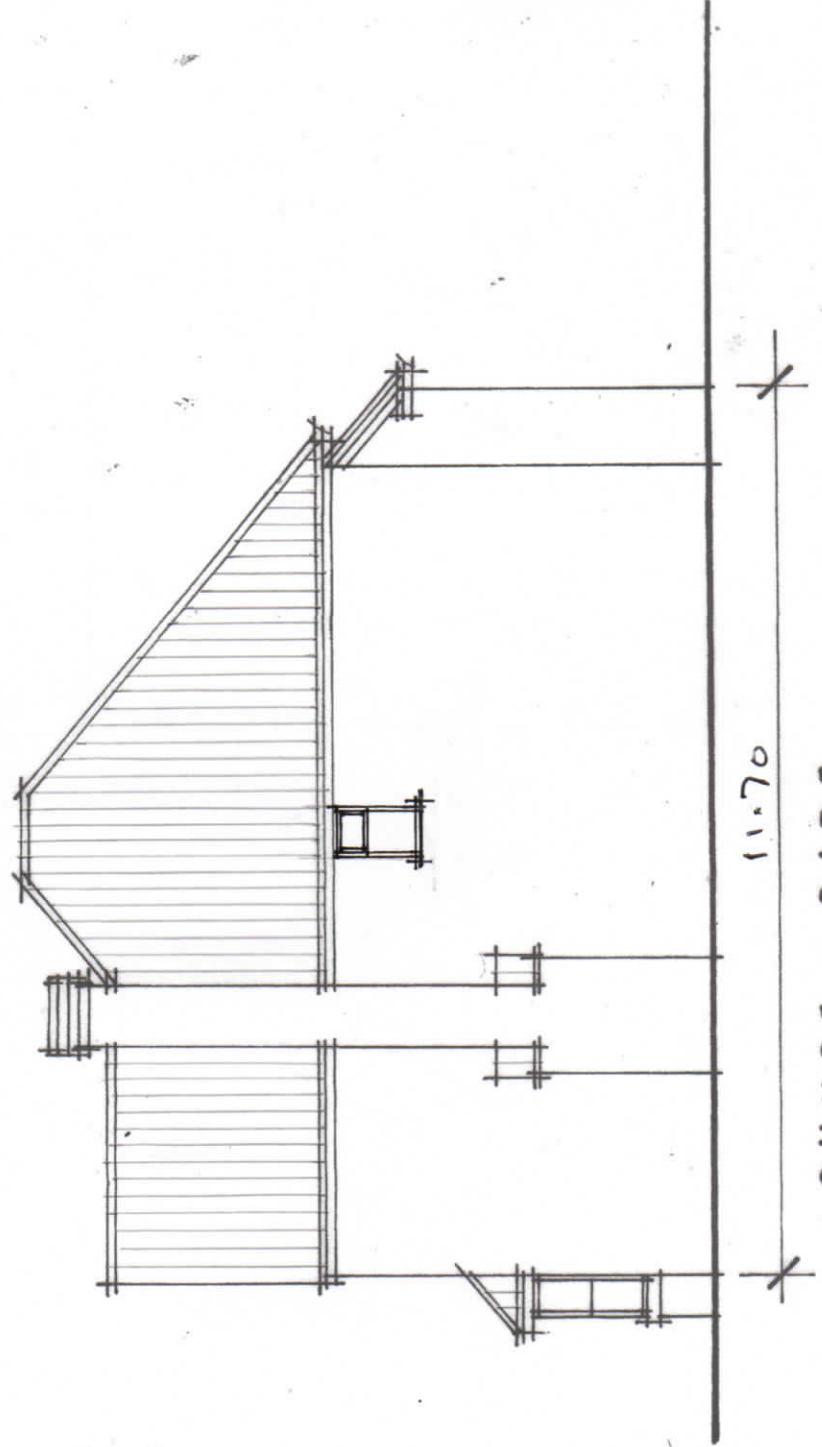

LOUNGE SIDE

PROPOSED HOUSING DEVELOPMENT AT  
 'MAYTHORN', BUNNY LANE, KEYWORTH  
 Dwg No. 3 - PLOT 1 - ELEVATIONS  
 SCALE 1:100    OCTOBER 2023



ALAN K GOODWIN  
 Architectural and Development  
 Consultant  
 20 Easthorpe Street  
 Ruddington,  
 Nottingham,  
 NG11 6LA  
 Mobile: 07957 943396  
 E Mail: bkgd20@gmail.com