







Rear Elevation

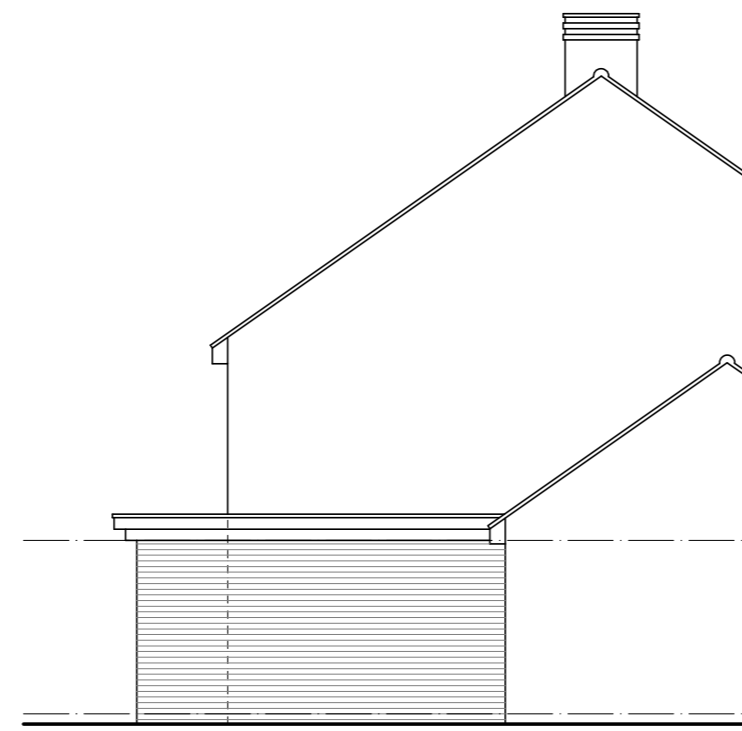

Side Elevation

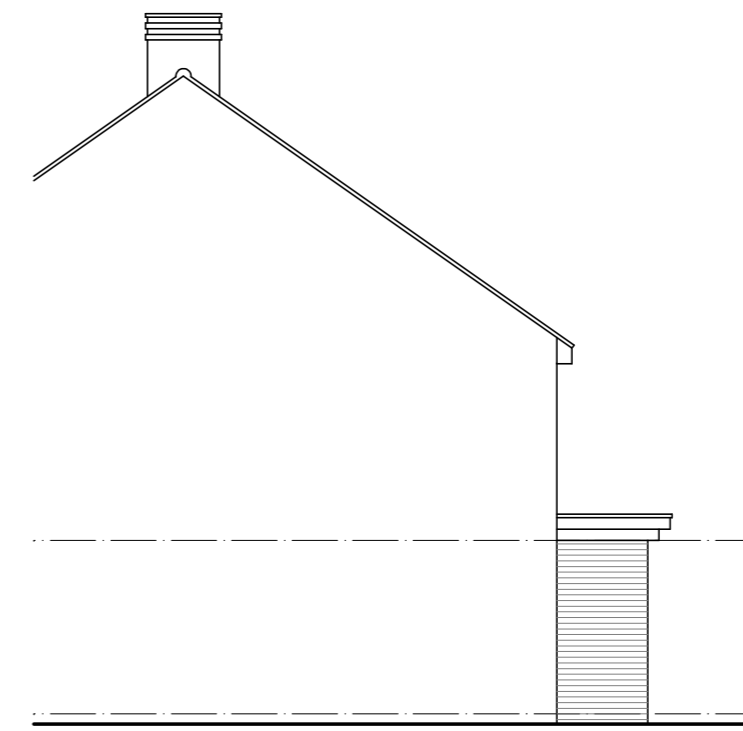


Side Elevation

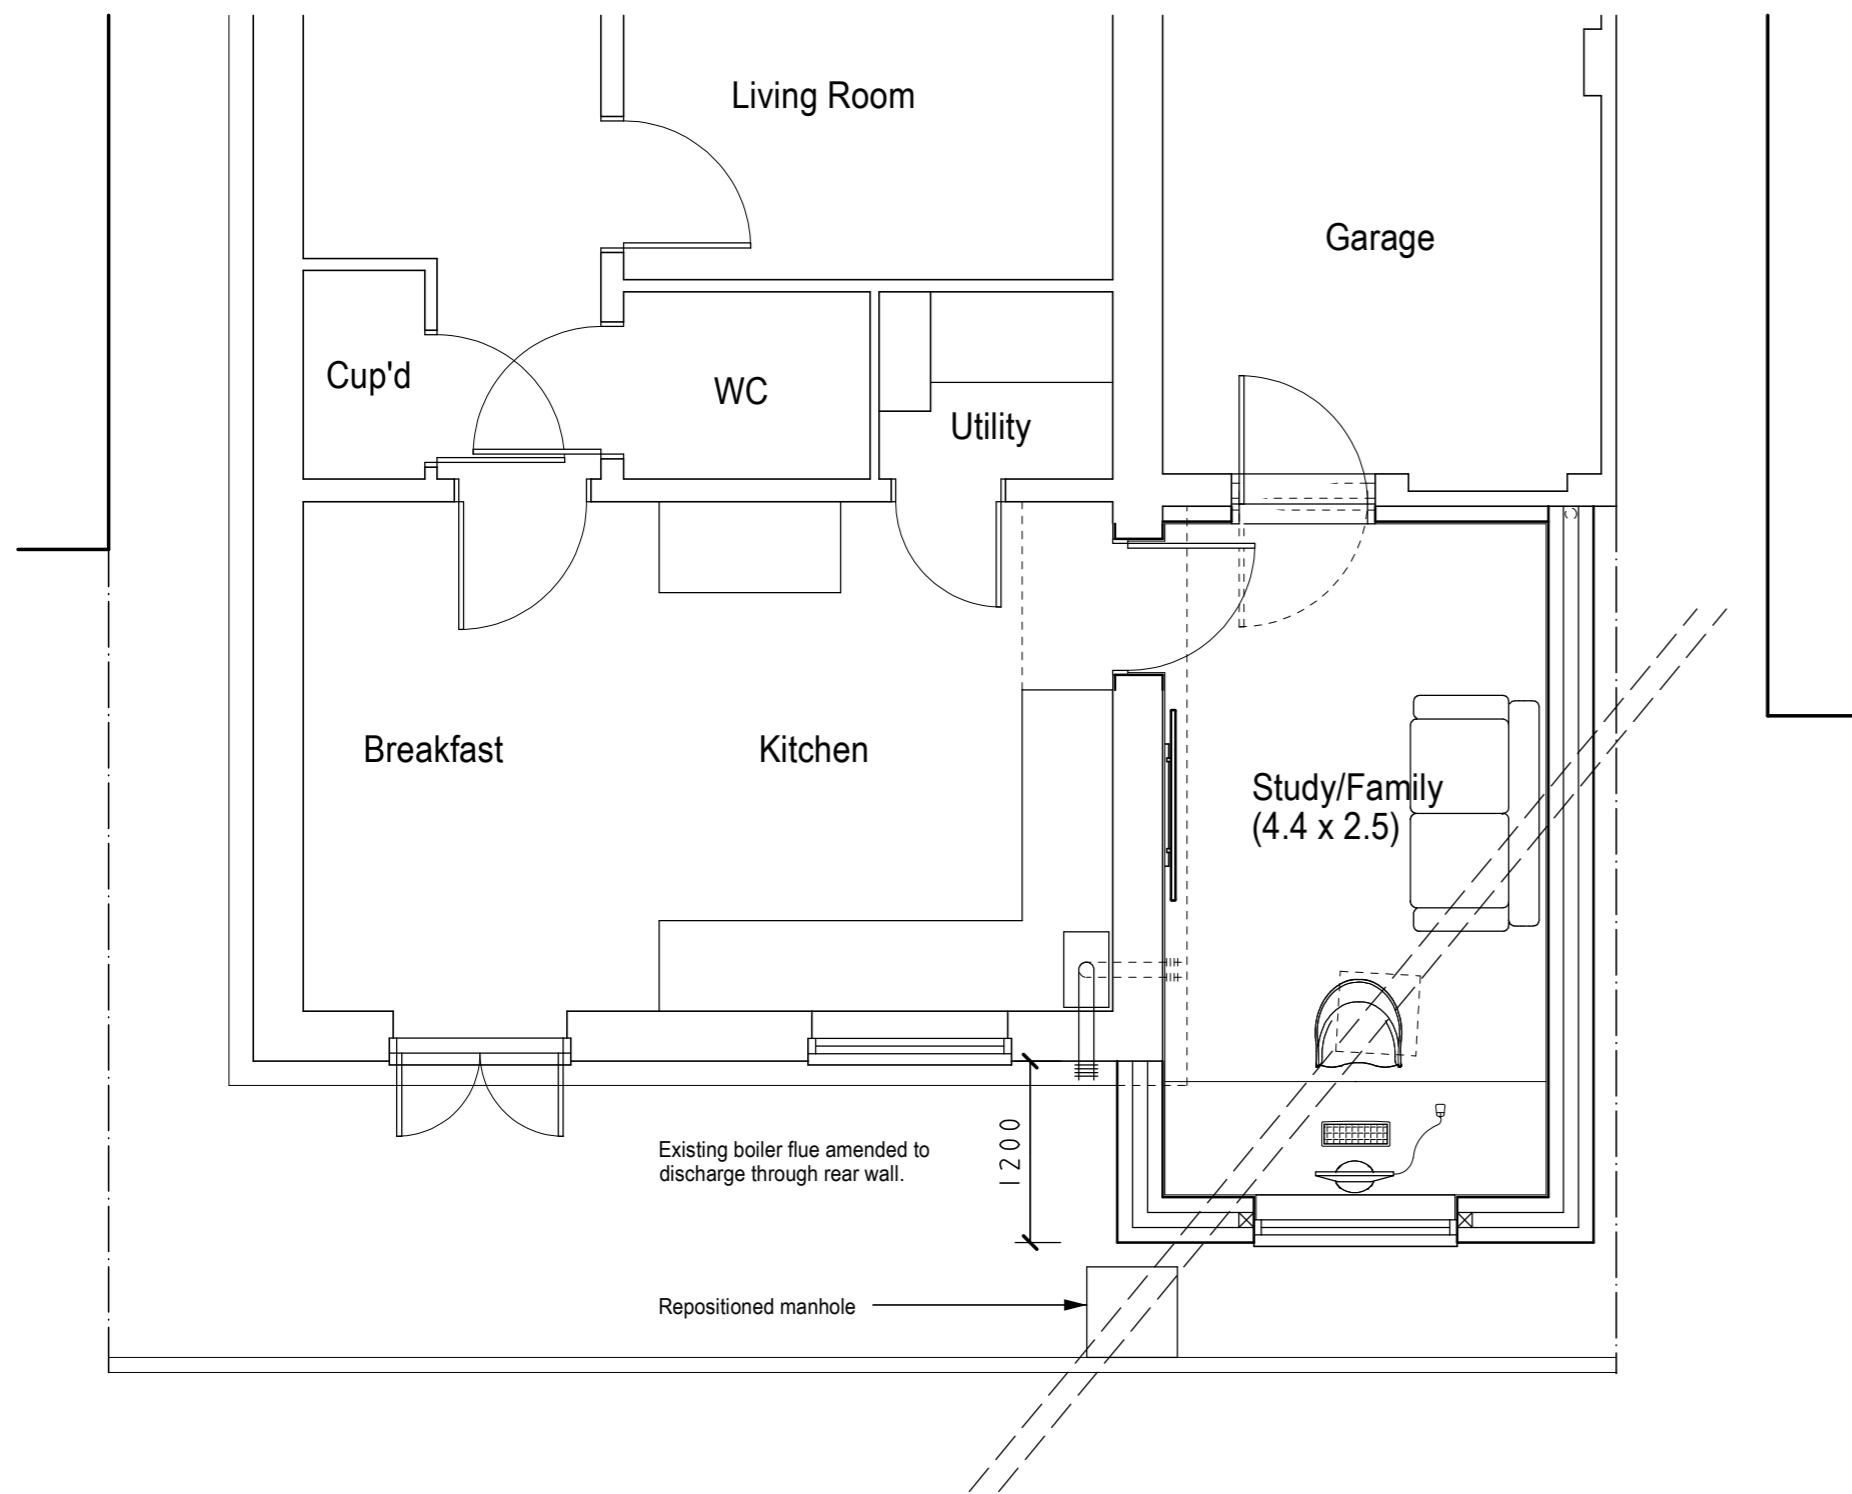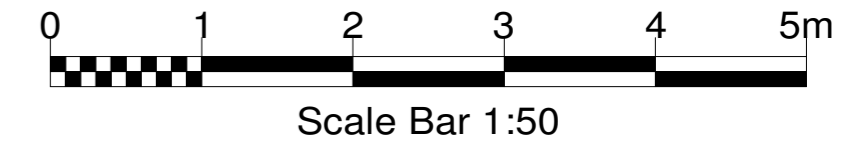

Ground Floor Plan

Rear wall of garage insulated and new FD30 fire door fitted into existing garage.

Existing manhole to be relocated in accordance with Thames Water guidelines.

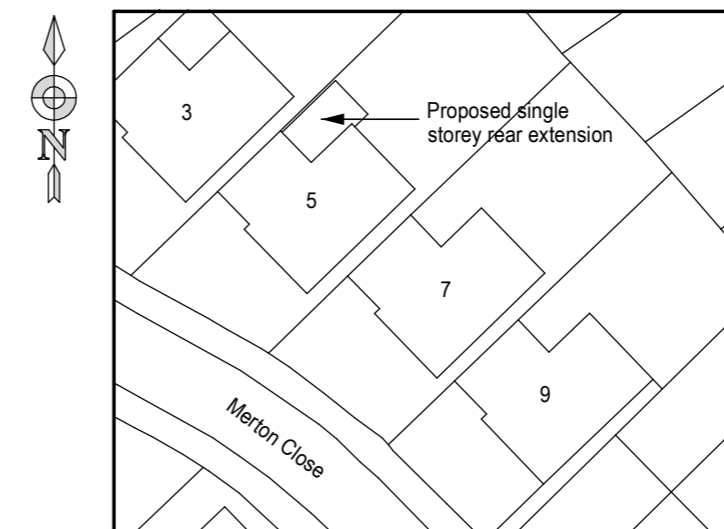

Site Plan 1:500

No.	Site Plan added, elevations 1:100	Date	02 Jan 24
-----	-----------------------------------	------	-----------

No.	Revision/Issue	Date
-----	----------------	------

All dimensions and setting out to be checked on site prior to commencement of works. Any discrepancies to be reported.  
Written dimensions to be used in preference over scaled dimensions. See structural engineers calculations for all steelwork details.

**MWT**  
Architecture Ltd

4 Ashford Close  
Aylesbury  
Bucks  
HP21 9TW

07753 827008  
matt@mwtarchitecture.co.uk  
www.mwtarchitecture.co.uk

Drawing  
Proposed Plans and Elevations

Project Name and Address  
7 Merton Close  
Aylesbury  
Bucks  
HP18 0ZN

Client  
Mr R Claxton

Date  
December 2024

Scale  
1:50, 1:100 (A2)

Drawing number  
23/0366/02  
Rev A