



1:100 Existing Front Elevation

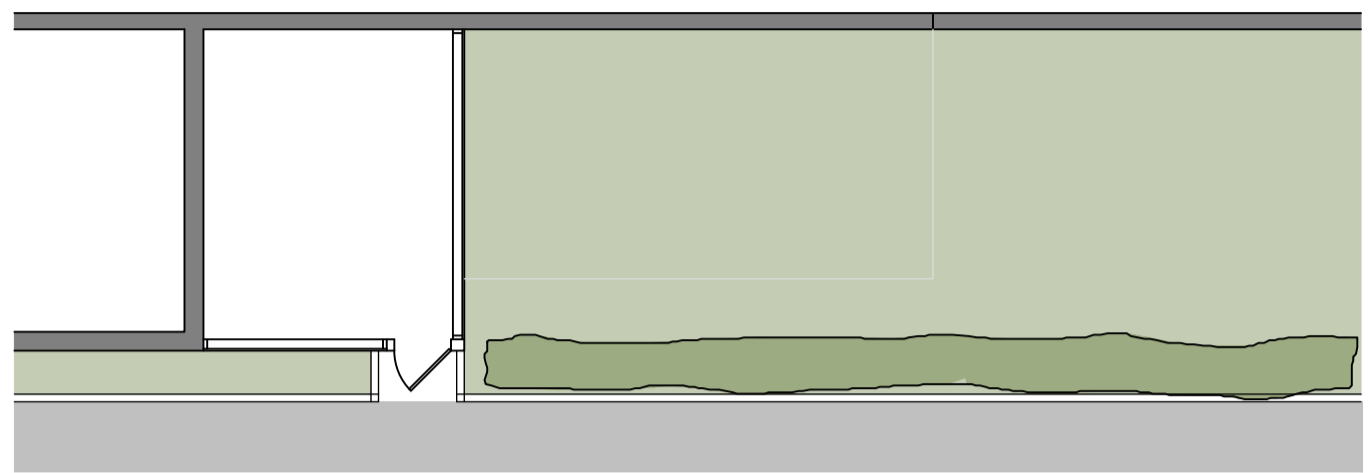


1:100 Existing Ground Floor

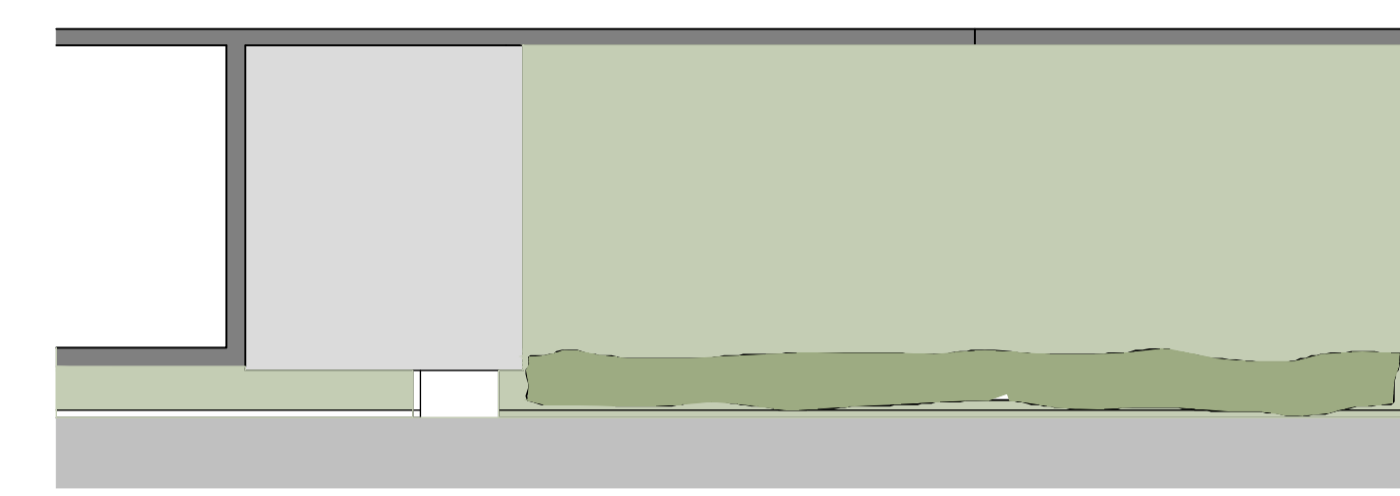


1:100 Existing Roof Plan


1:100 EXISTING FLOOR PLANS AND ELEVATIONS

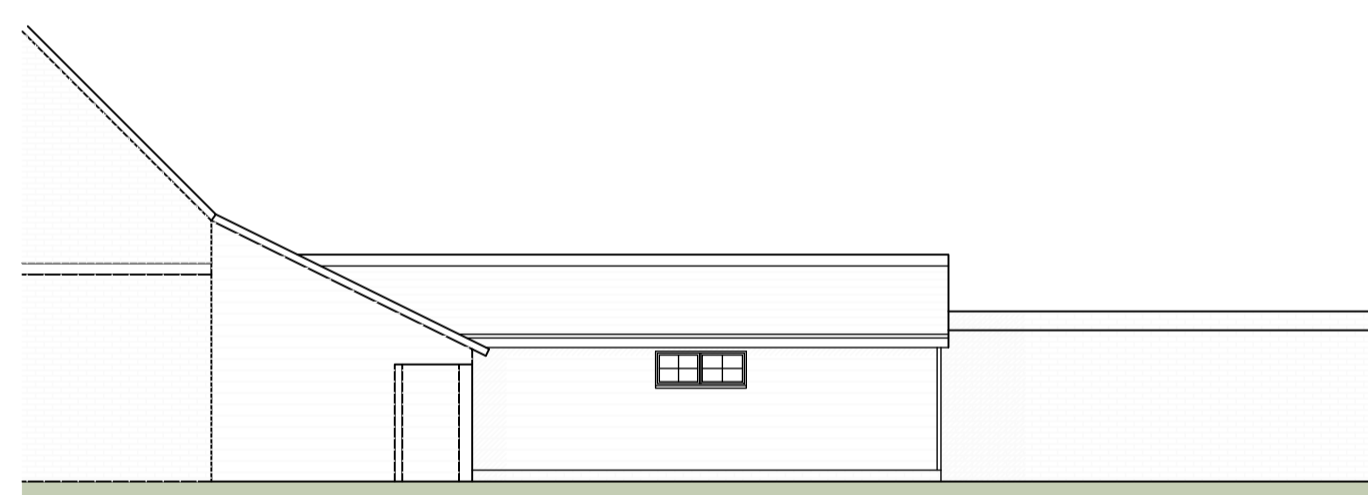

1:100 Proposed Front Elevation

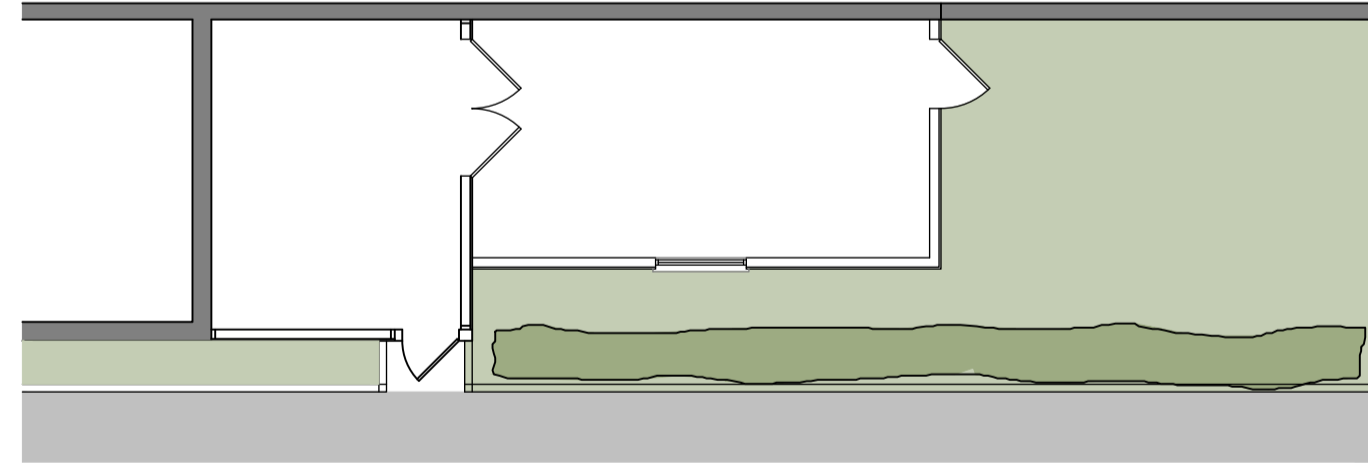


1:100 Proposed Ground Floor


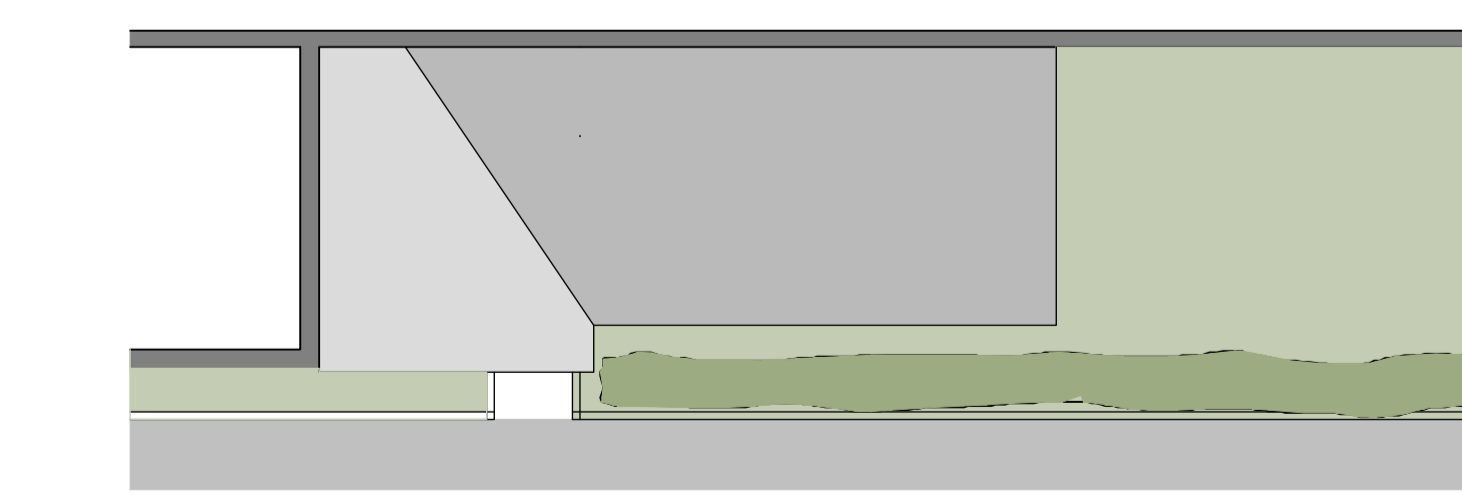


1:100 Proposed Roof Plan



1:100 PROPOSED FLOOR PLANS AND ELEVATIONS

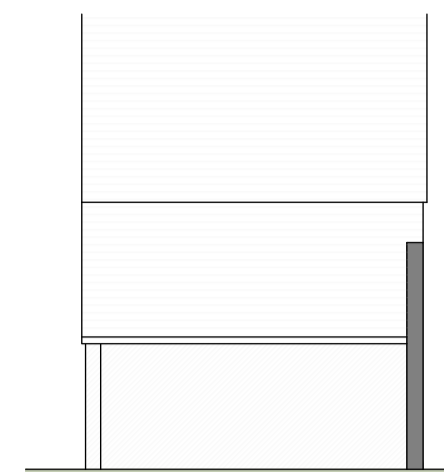


1:100 Existing Flank Elevation

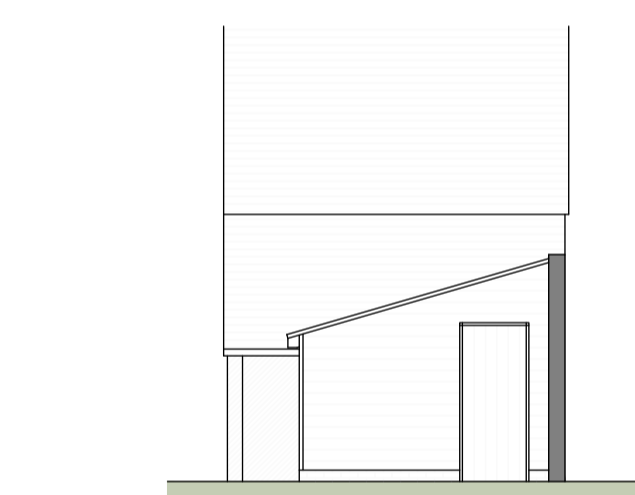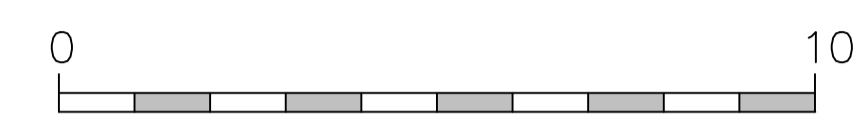



1:100 Proposed Flank Elevation

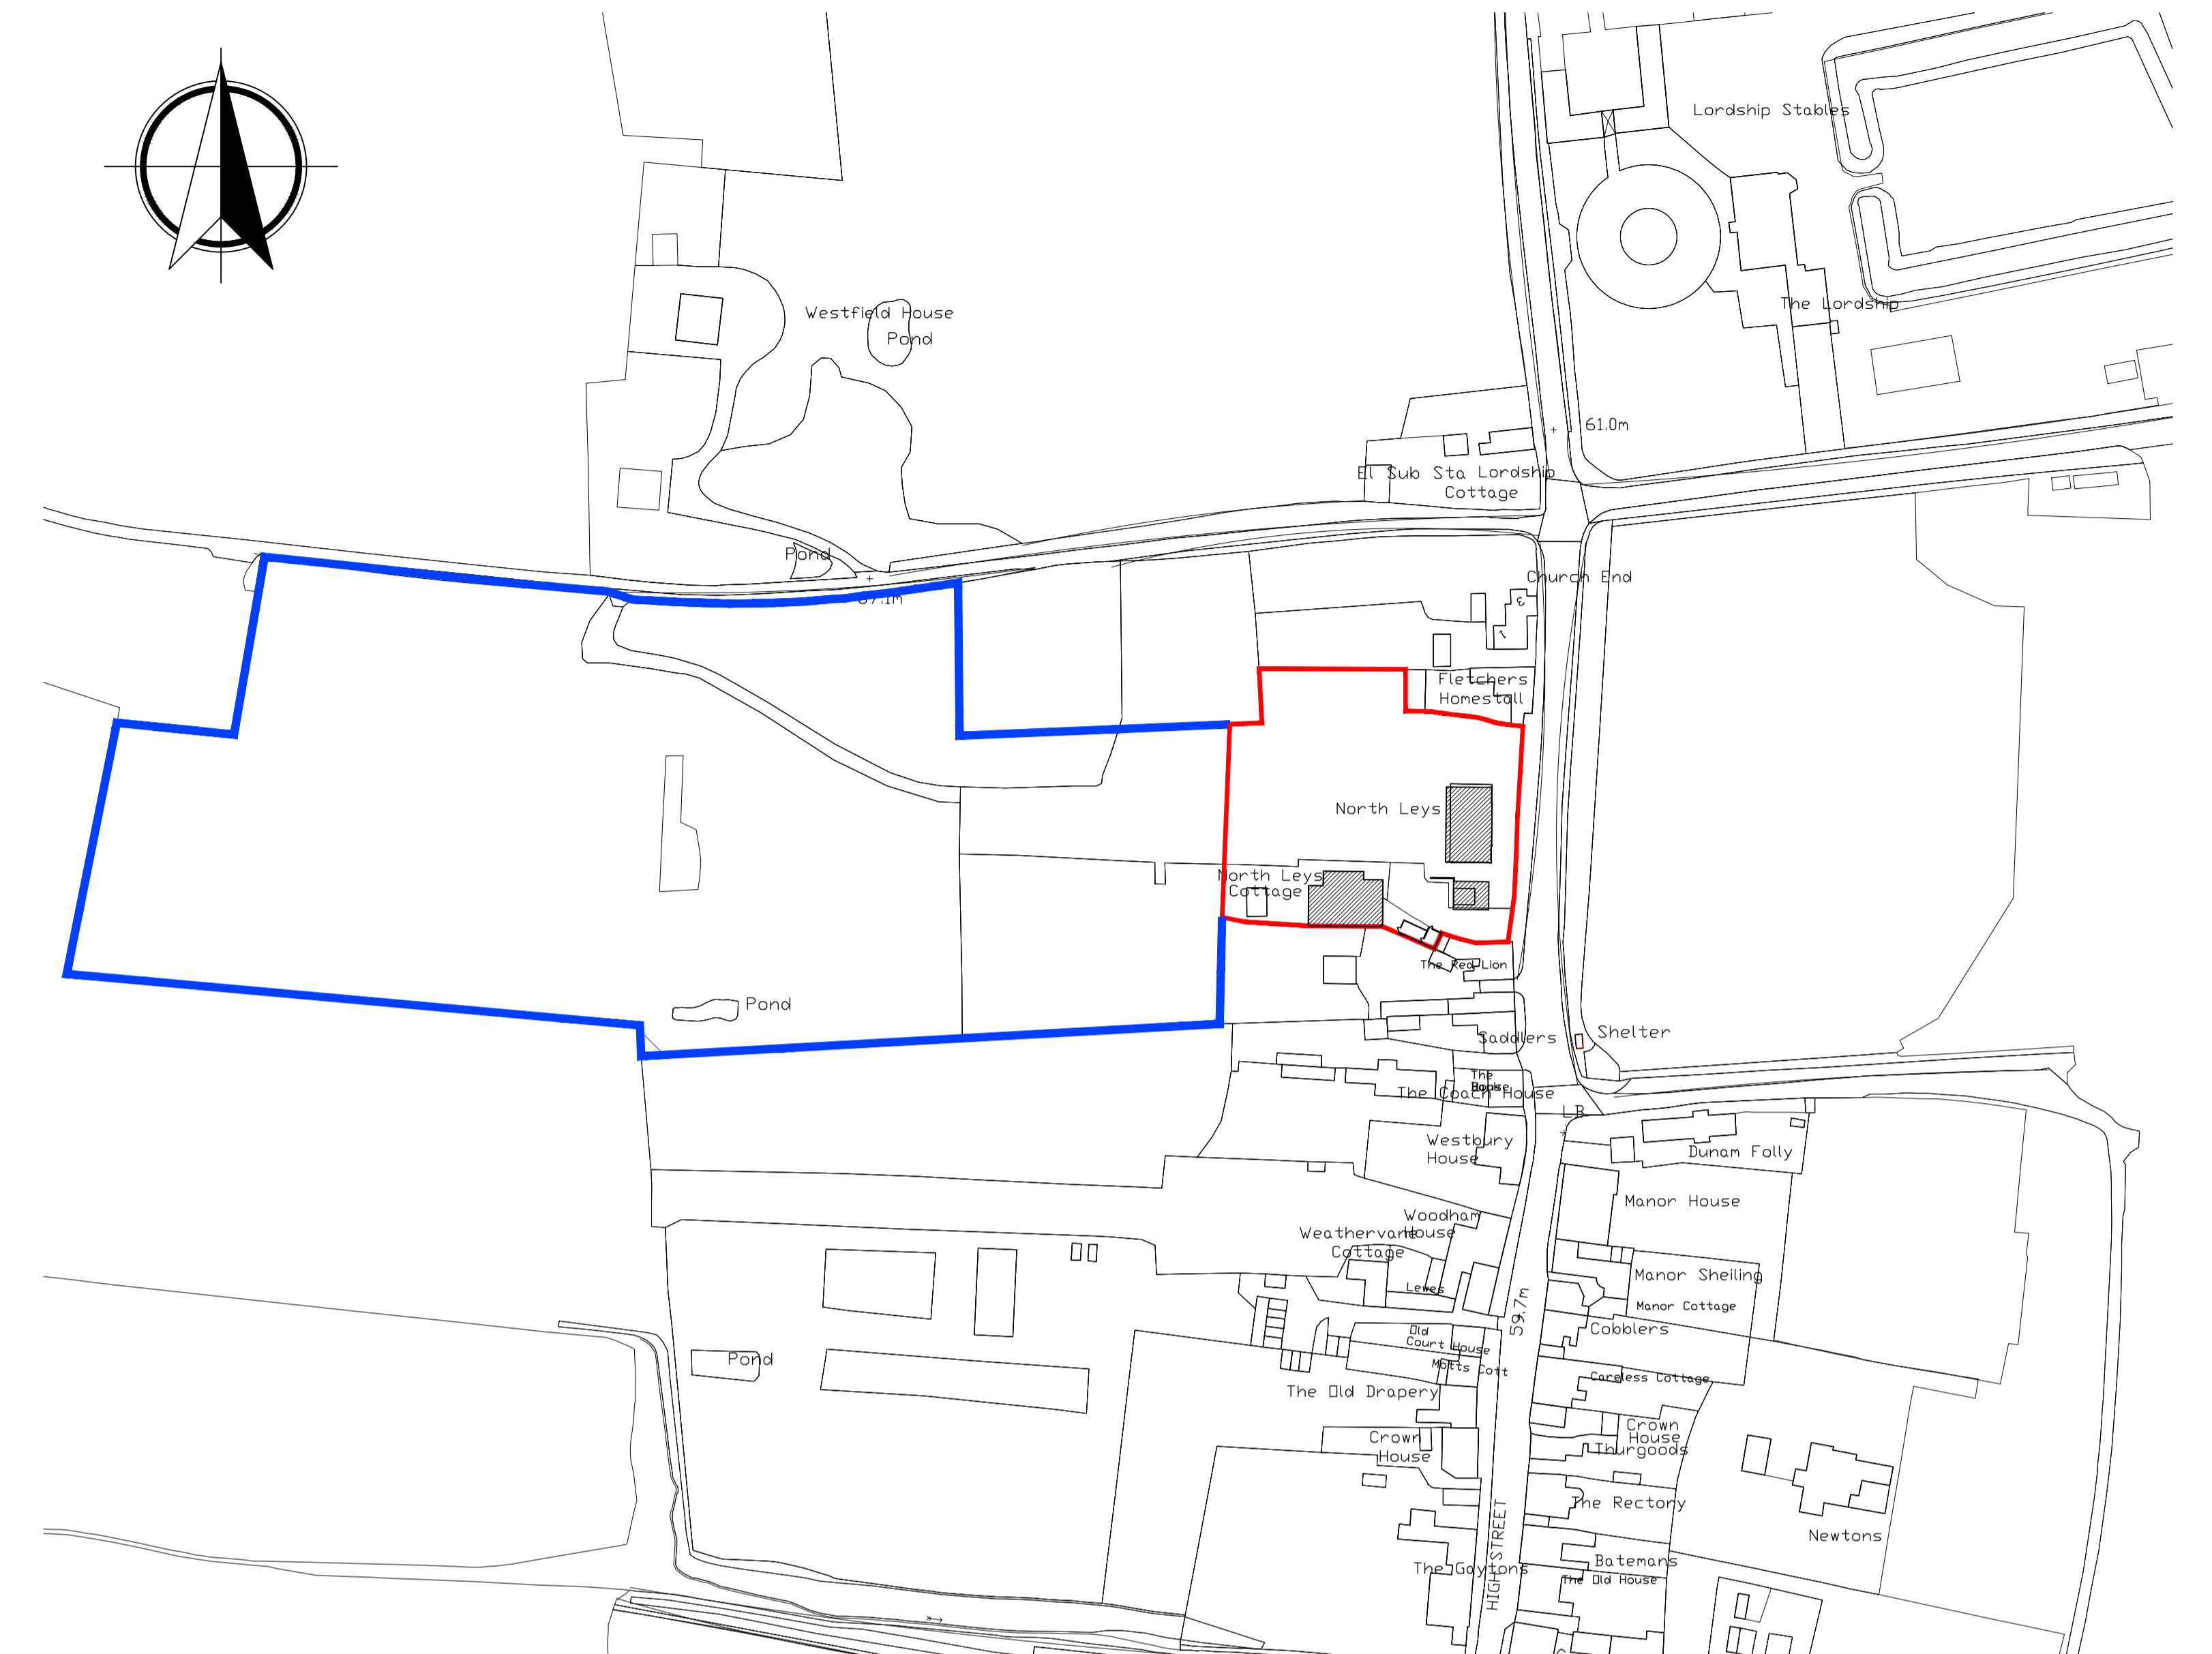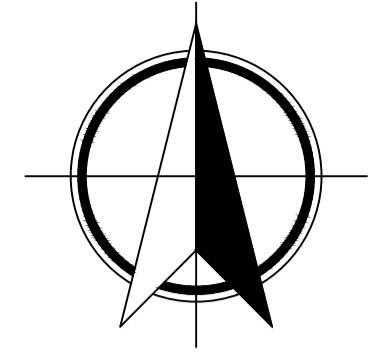

1:1250 PROPOSED SITE LOCATION PLAN

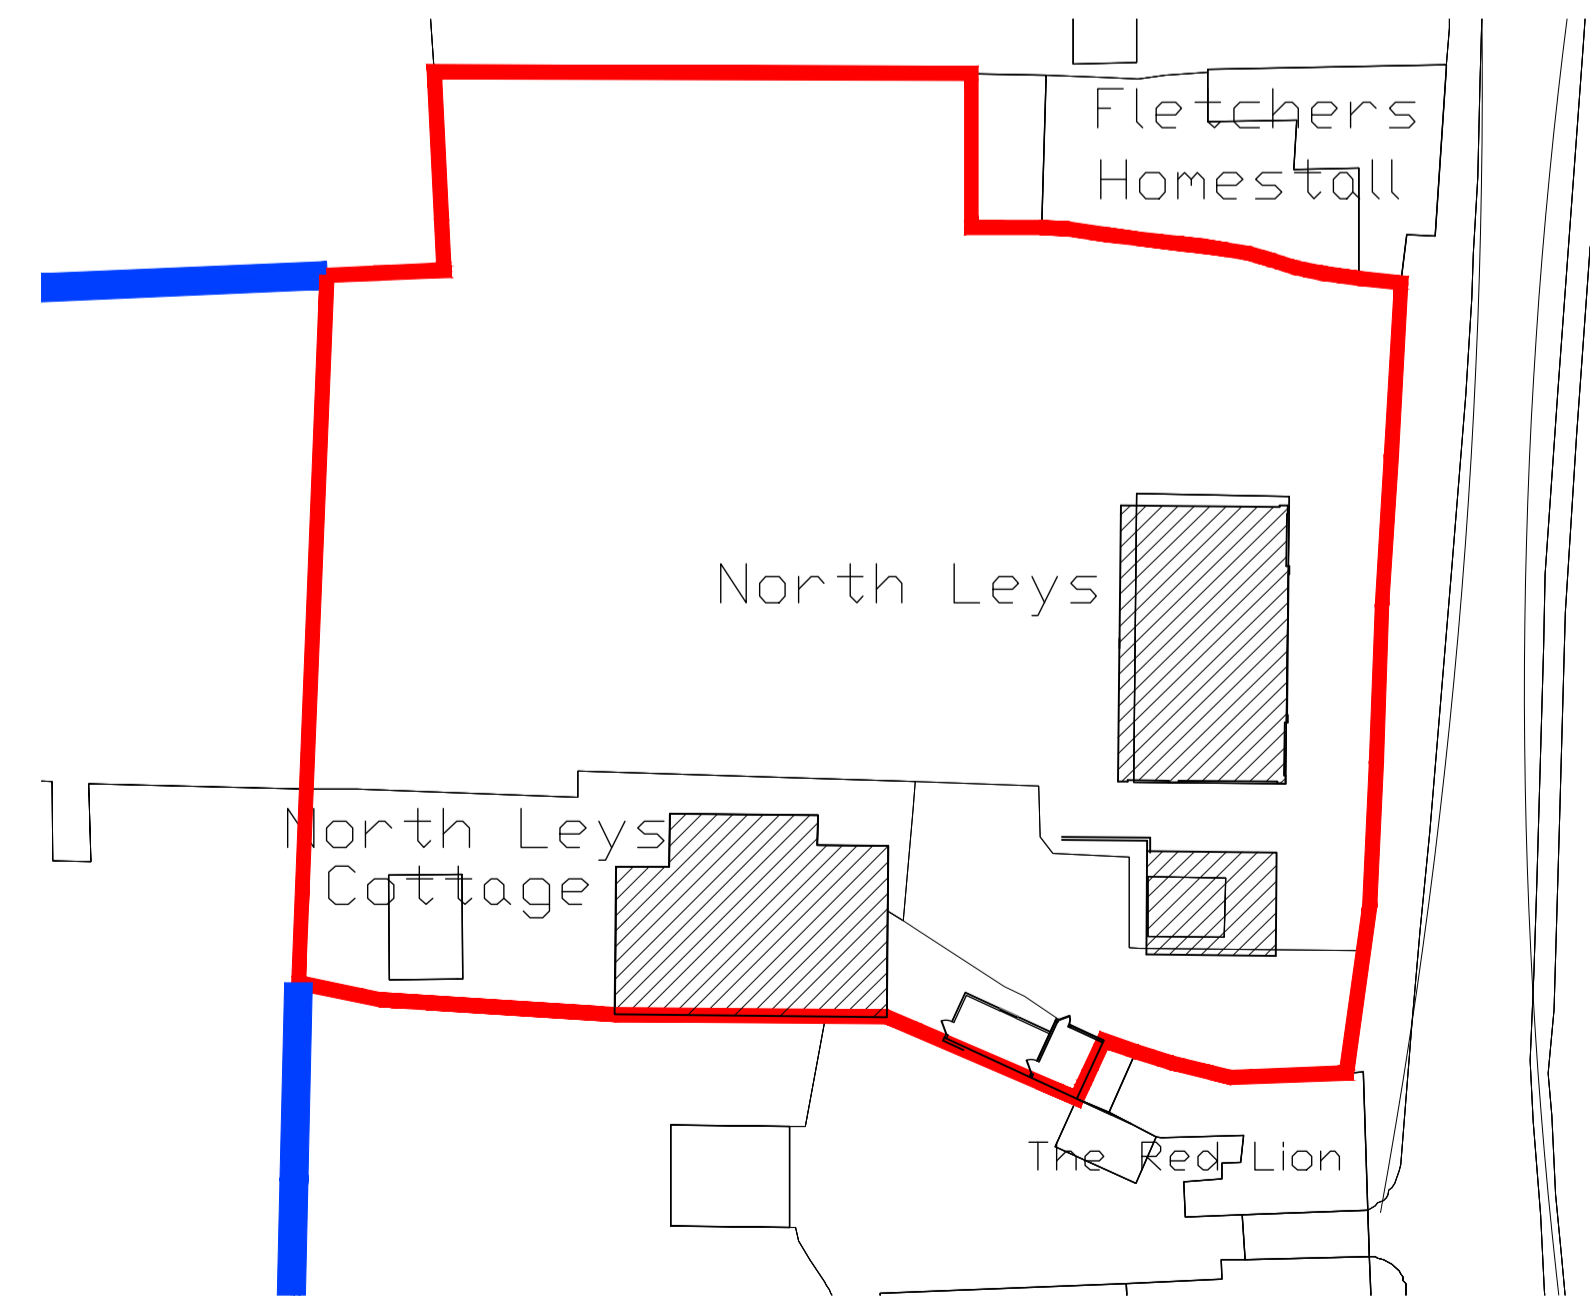

1:500 PROPOSED BLOCK PLAN

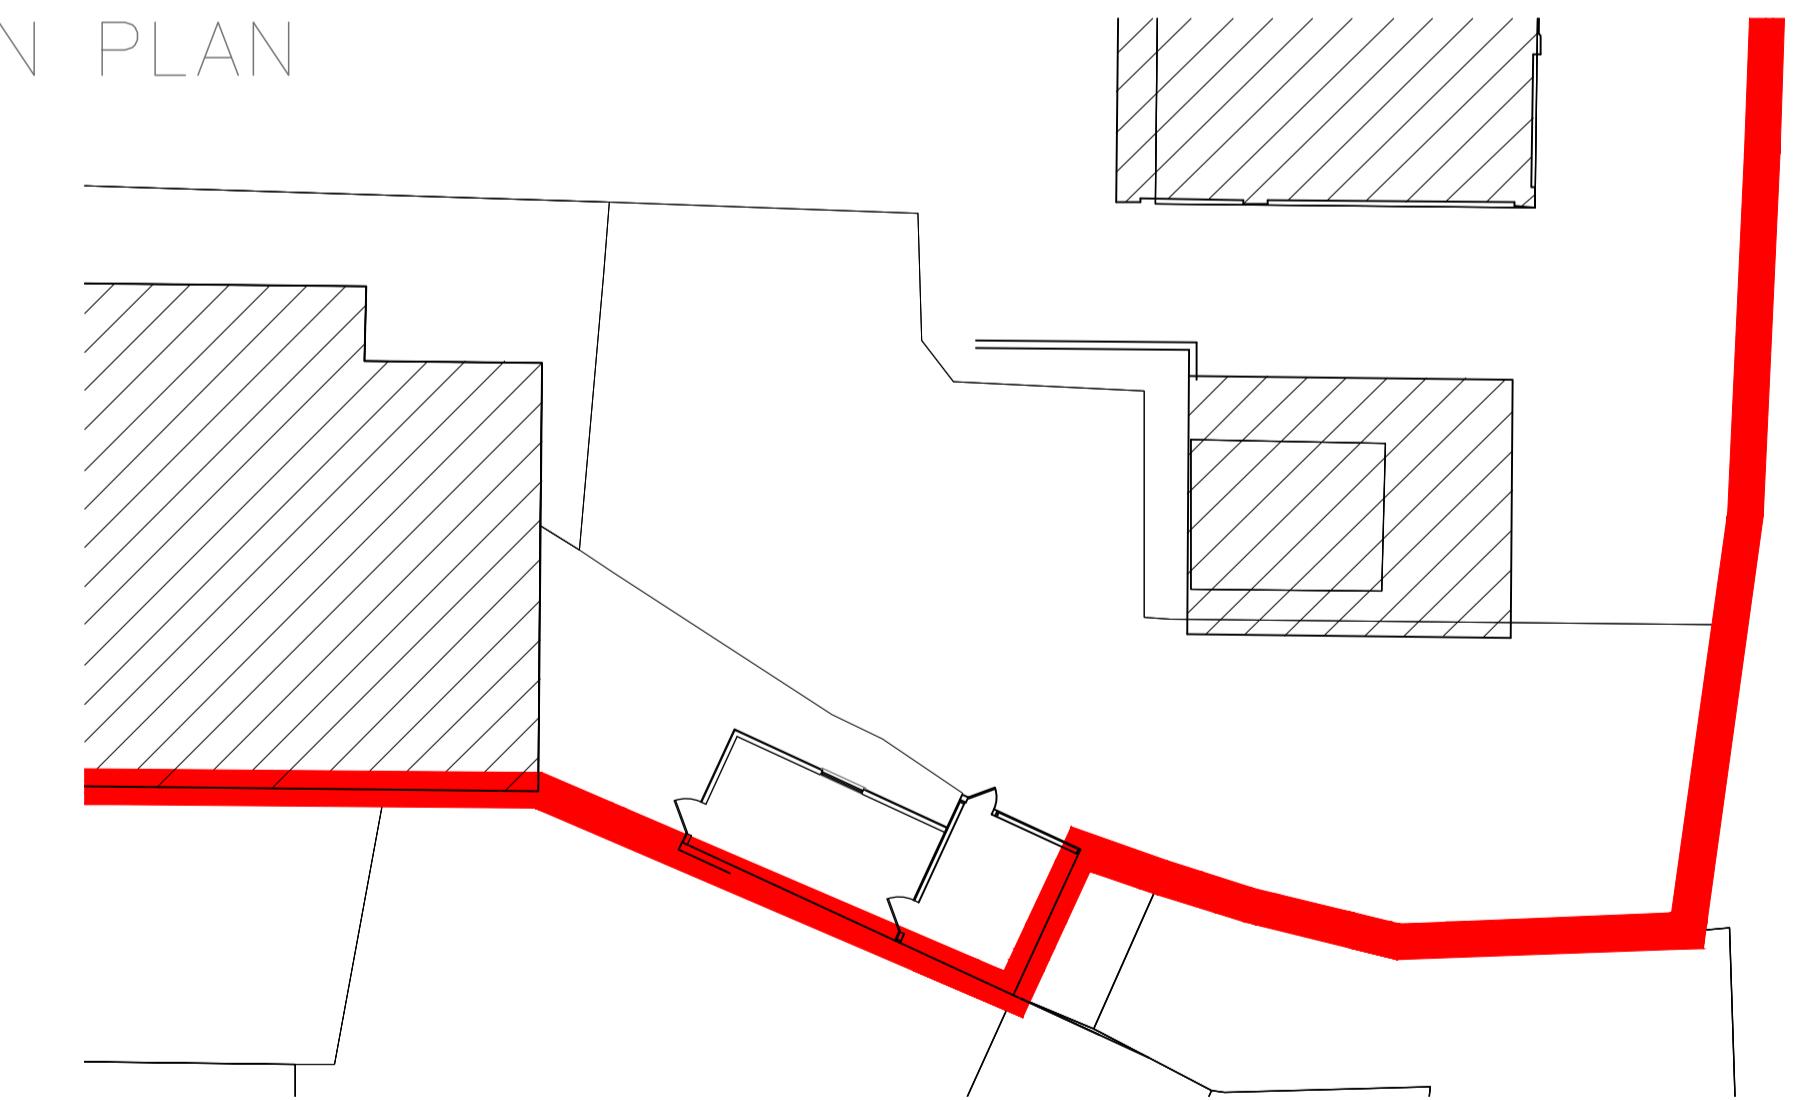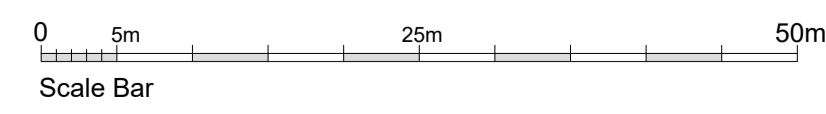


1:200 PROPOSED SITE PLAN



NORTH LEYS, MUCH HADHAM, HERTS

THE PLANNING CONSULTANCY LTD

The Studio, 2 Bradbury Farm Barns
Hare Street, Buntingford,
Hertfordshire,
SG9 0DX

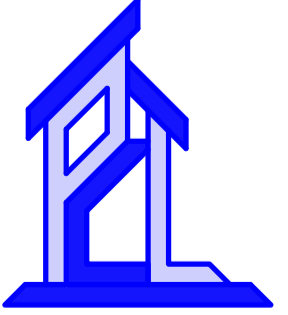

Project Name: NORTH LEYS	Project No: 435
Drawing Title: Proposed Floor Plans	Drawn by: CJH
Scale: 1:100 @A1	Date Drawn: 20/11/2023
Dimensions are in millimeters unless otherwise stated.	
DRG NO: 100	