




Ground Floor Undercroft, as per approved app no: APP/21/00186/P

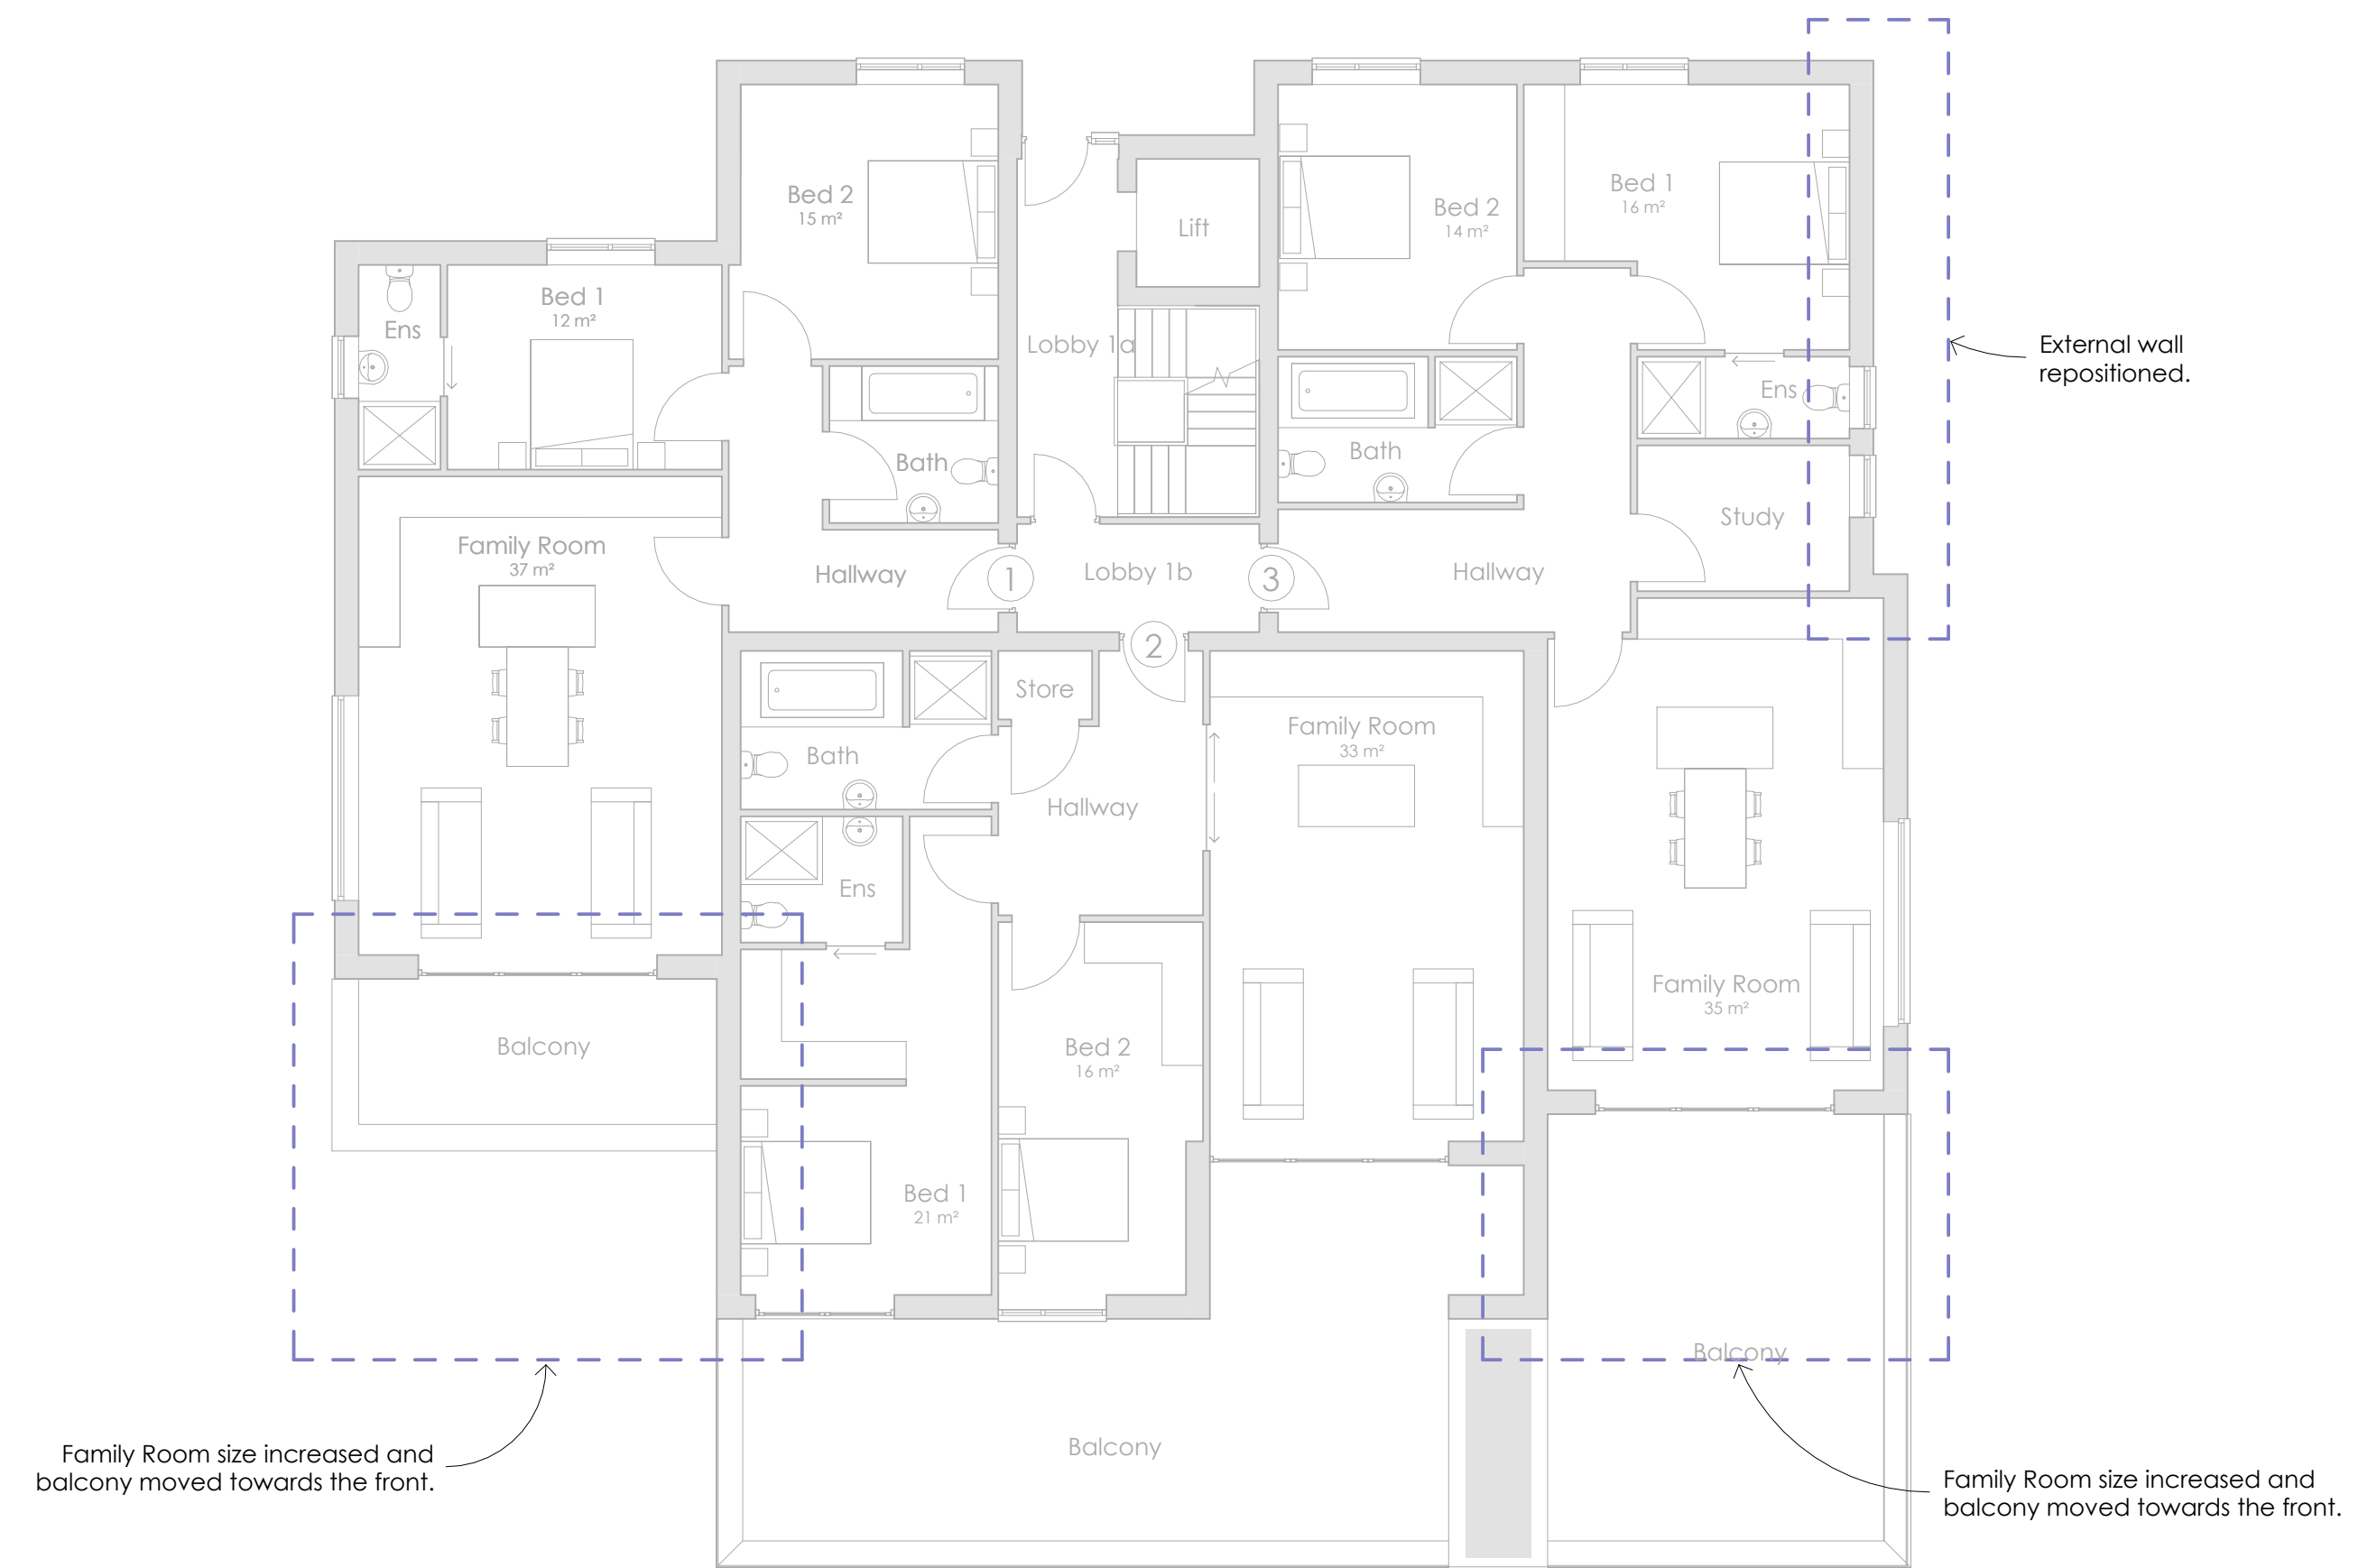

First Floor, as per approved app no: APP/21/00186/P

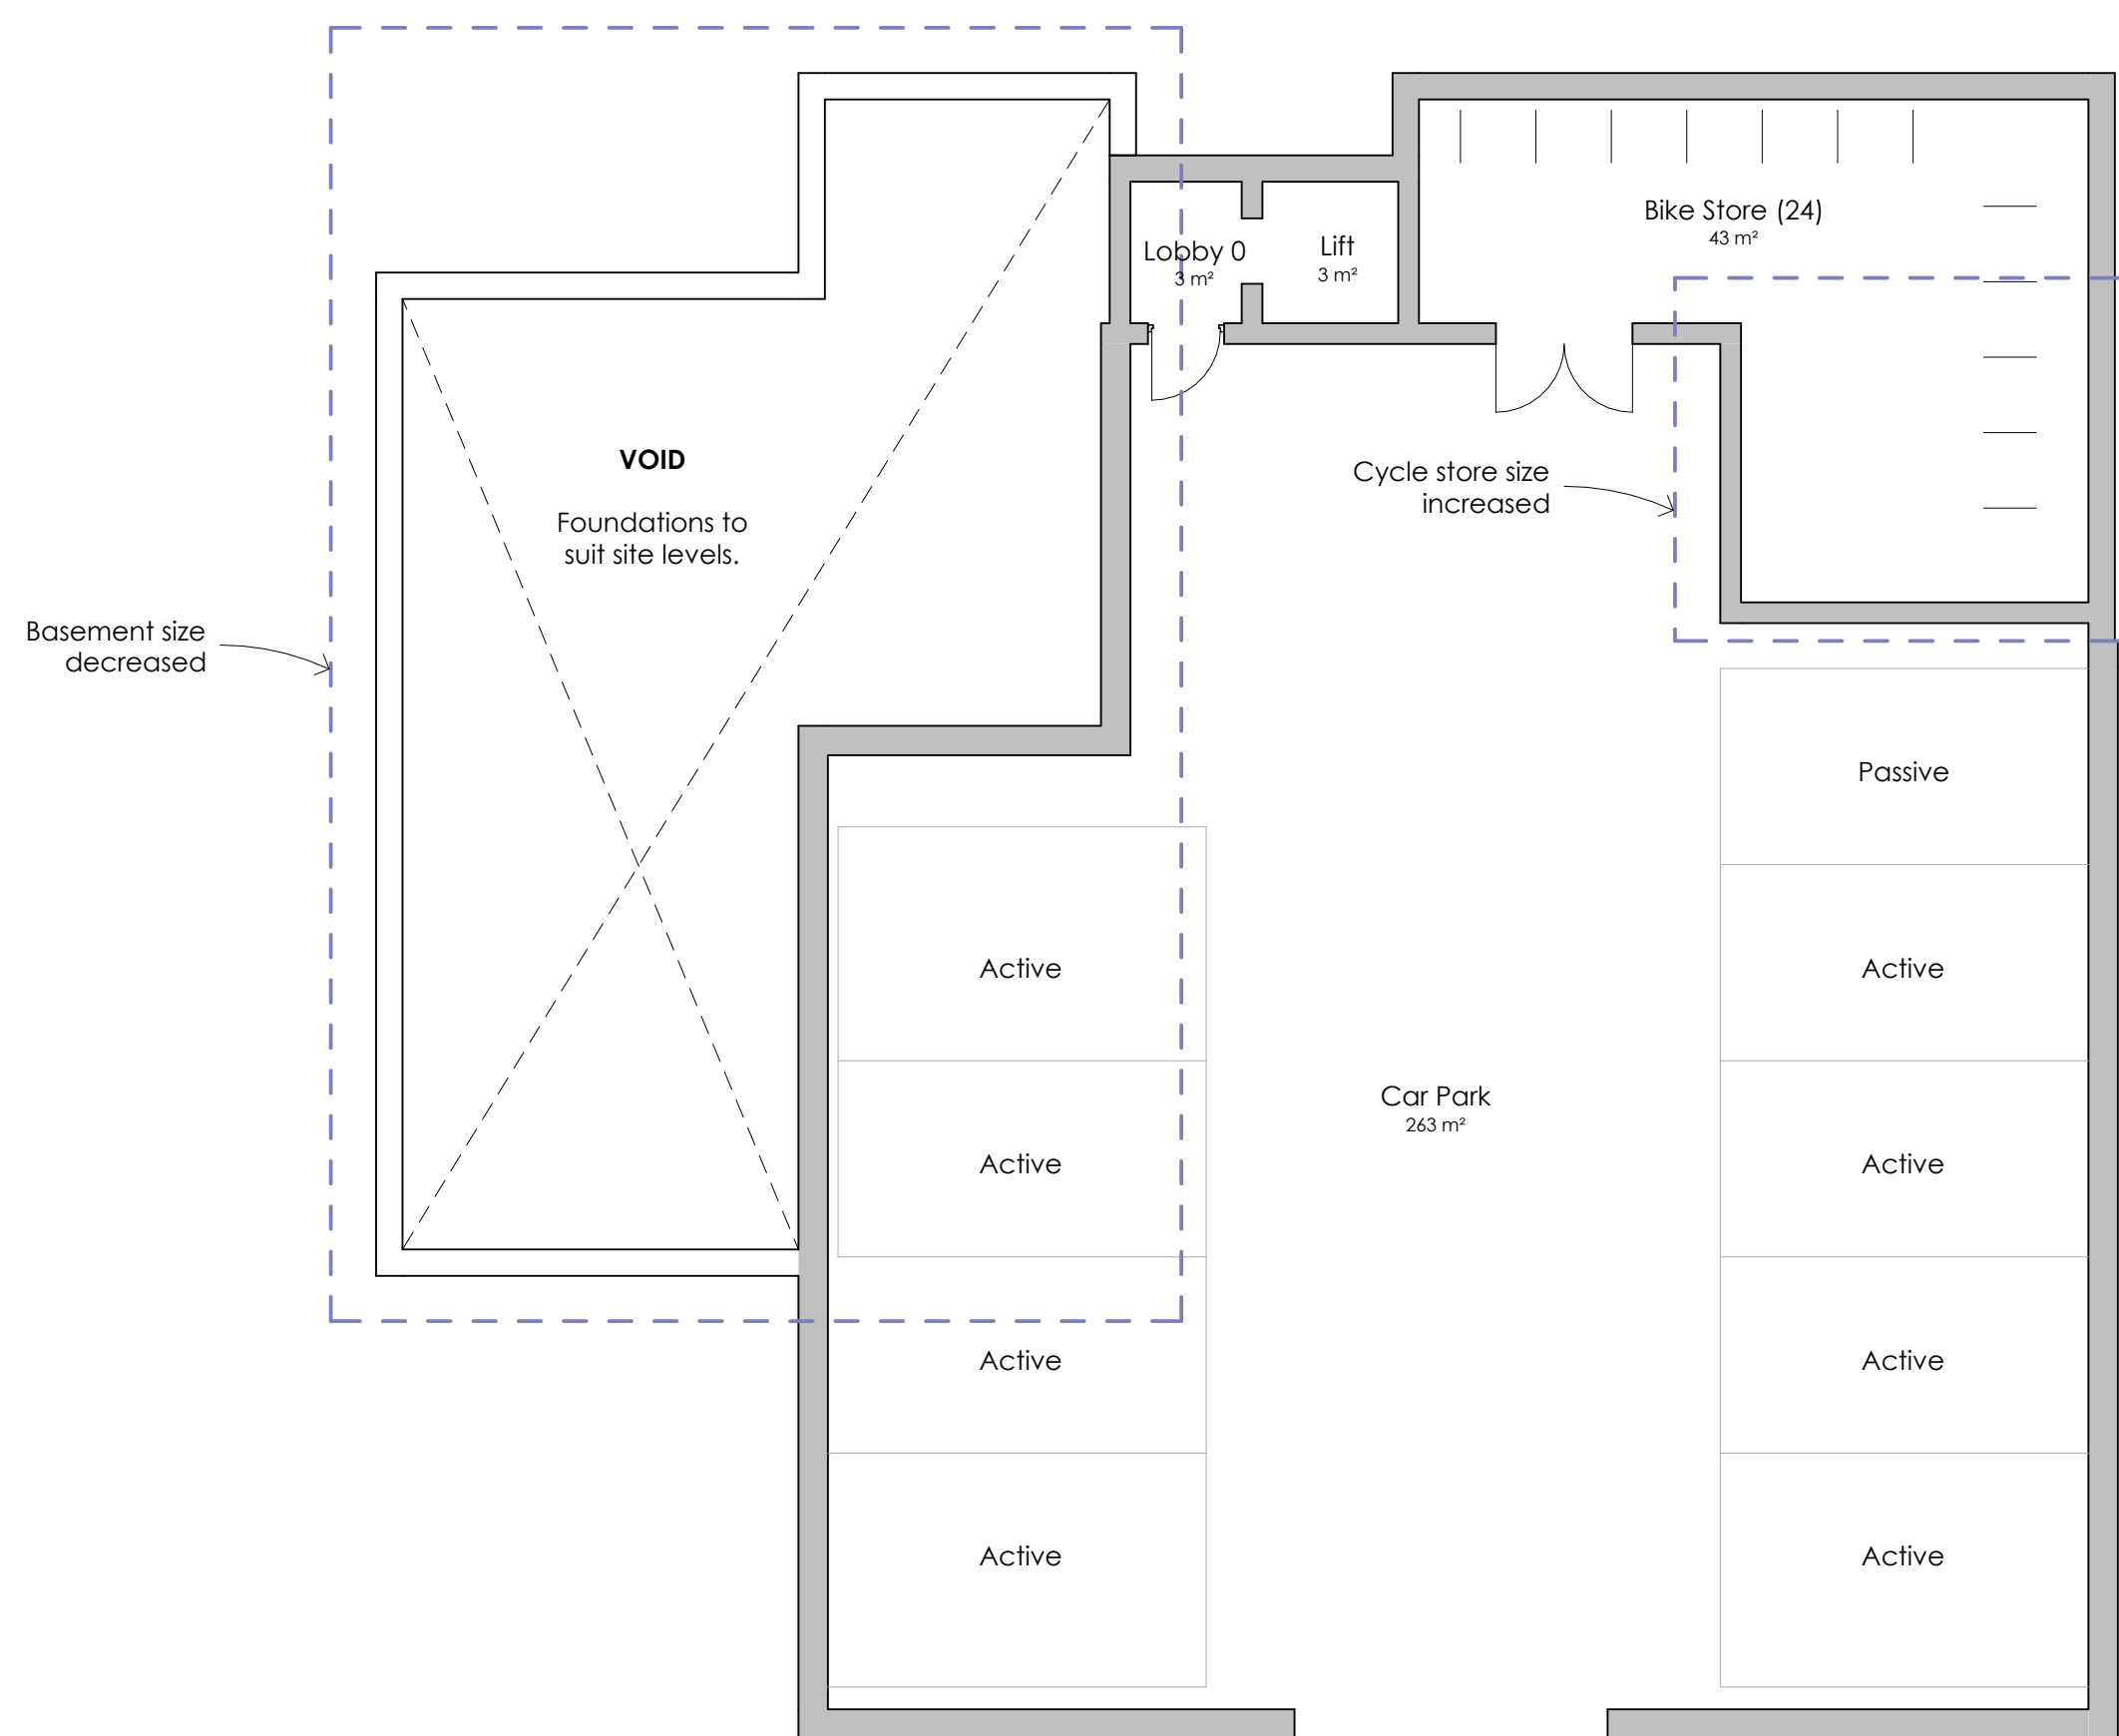

Ground Floor Undercroft

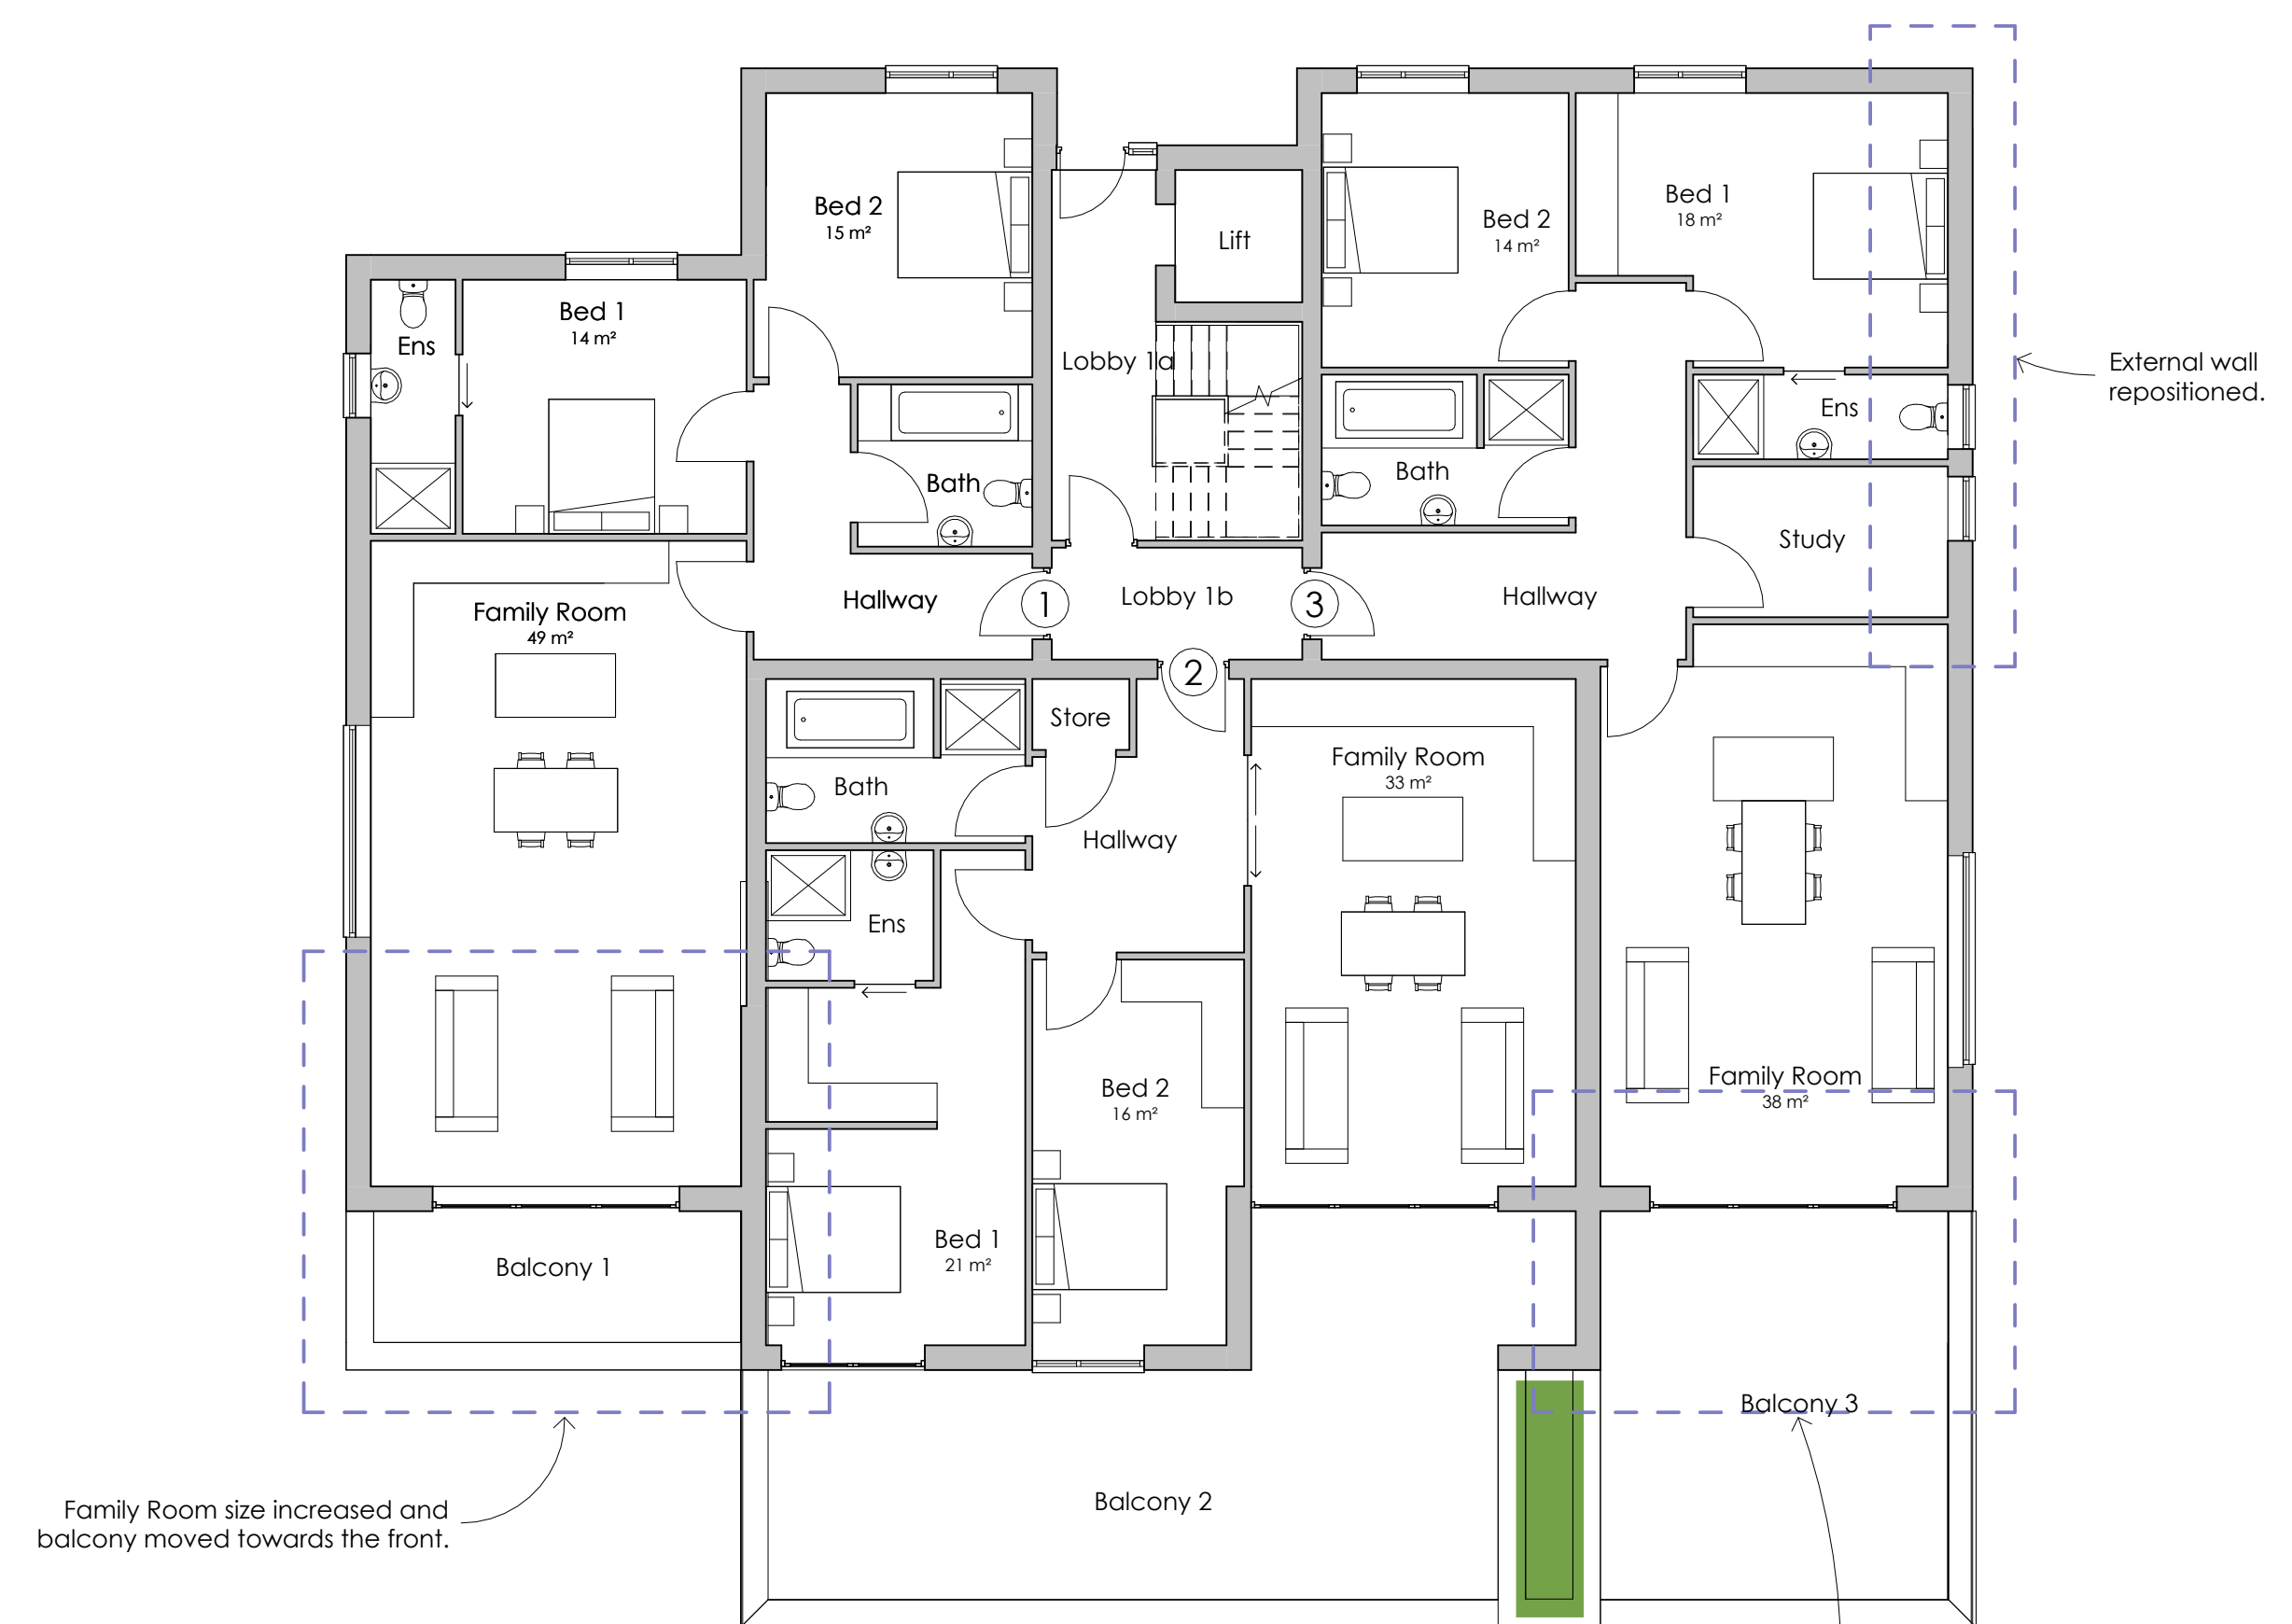

First Floor

Family Room size increased and balcony moved towards the front.

NOTES
Do not scale from drawing, figured dimensions to be used only
All dimensions to be verified on site. Any discrepancies are to be reported to the relevant parties.
The content of the drawing remain the copyright of Union Architecture, no reproduction without written consent

revision	description	issued	date
address	42 Springfield Road, Poole		
title	BH14 0LQ		
Ground and First Floor Plans - Comparison			
proj no.	dwg no.	date	status
20-155	09	22/11/23	PL
revision	drawn	checked	scale
	JR	IF	1 : 100
			size
			A1

