




Front Elevation

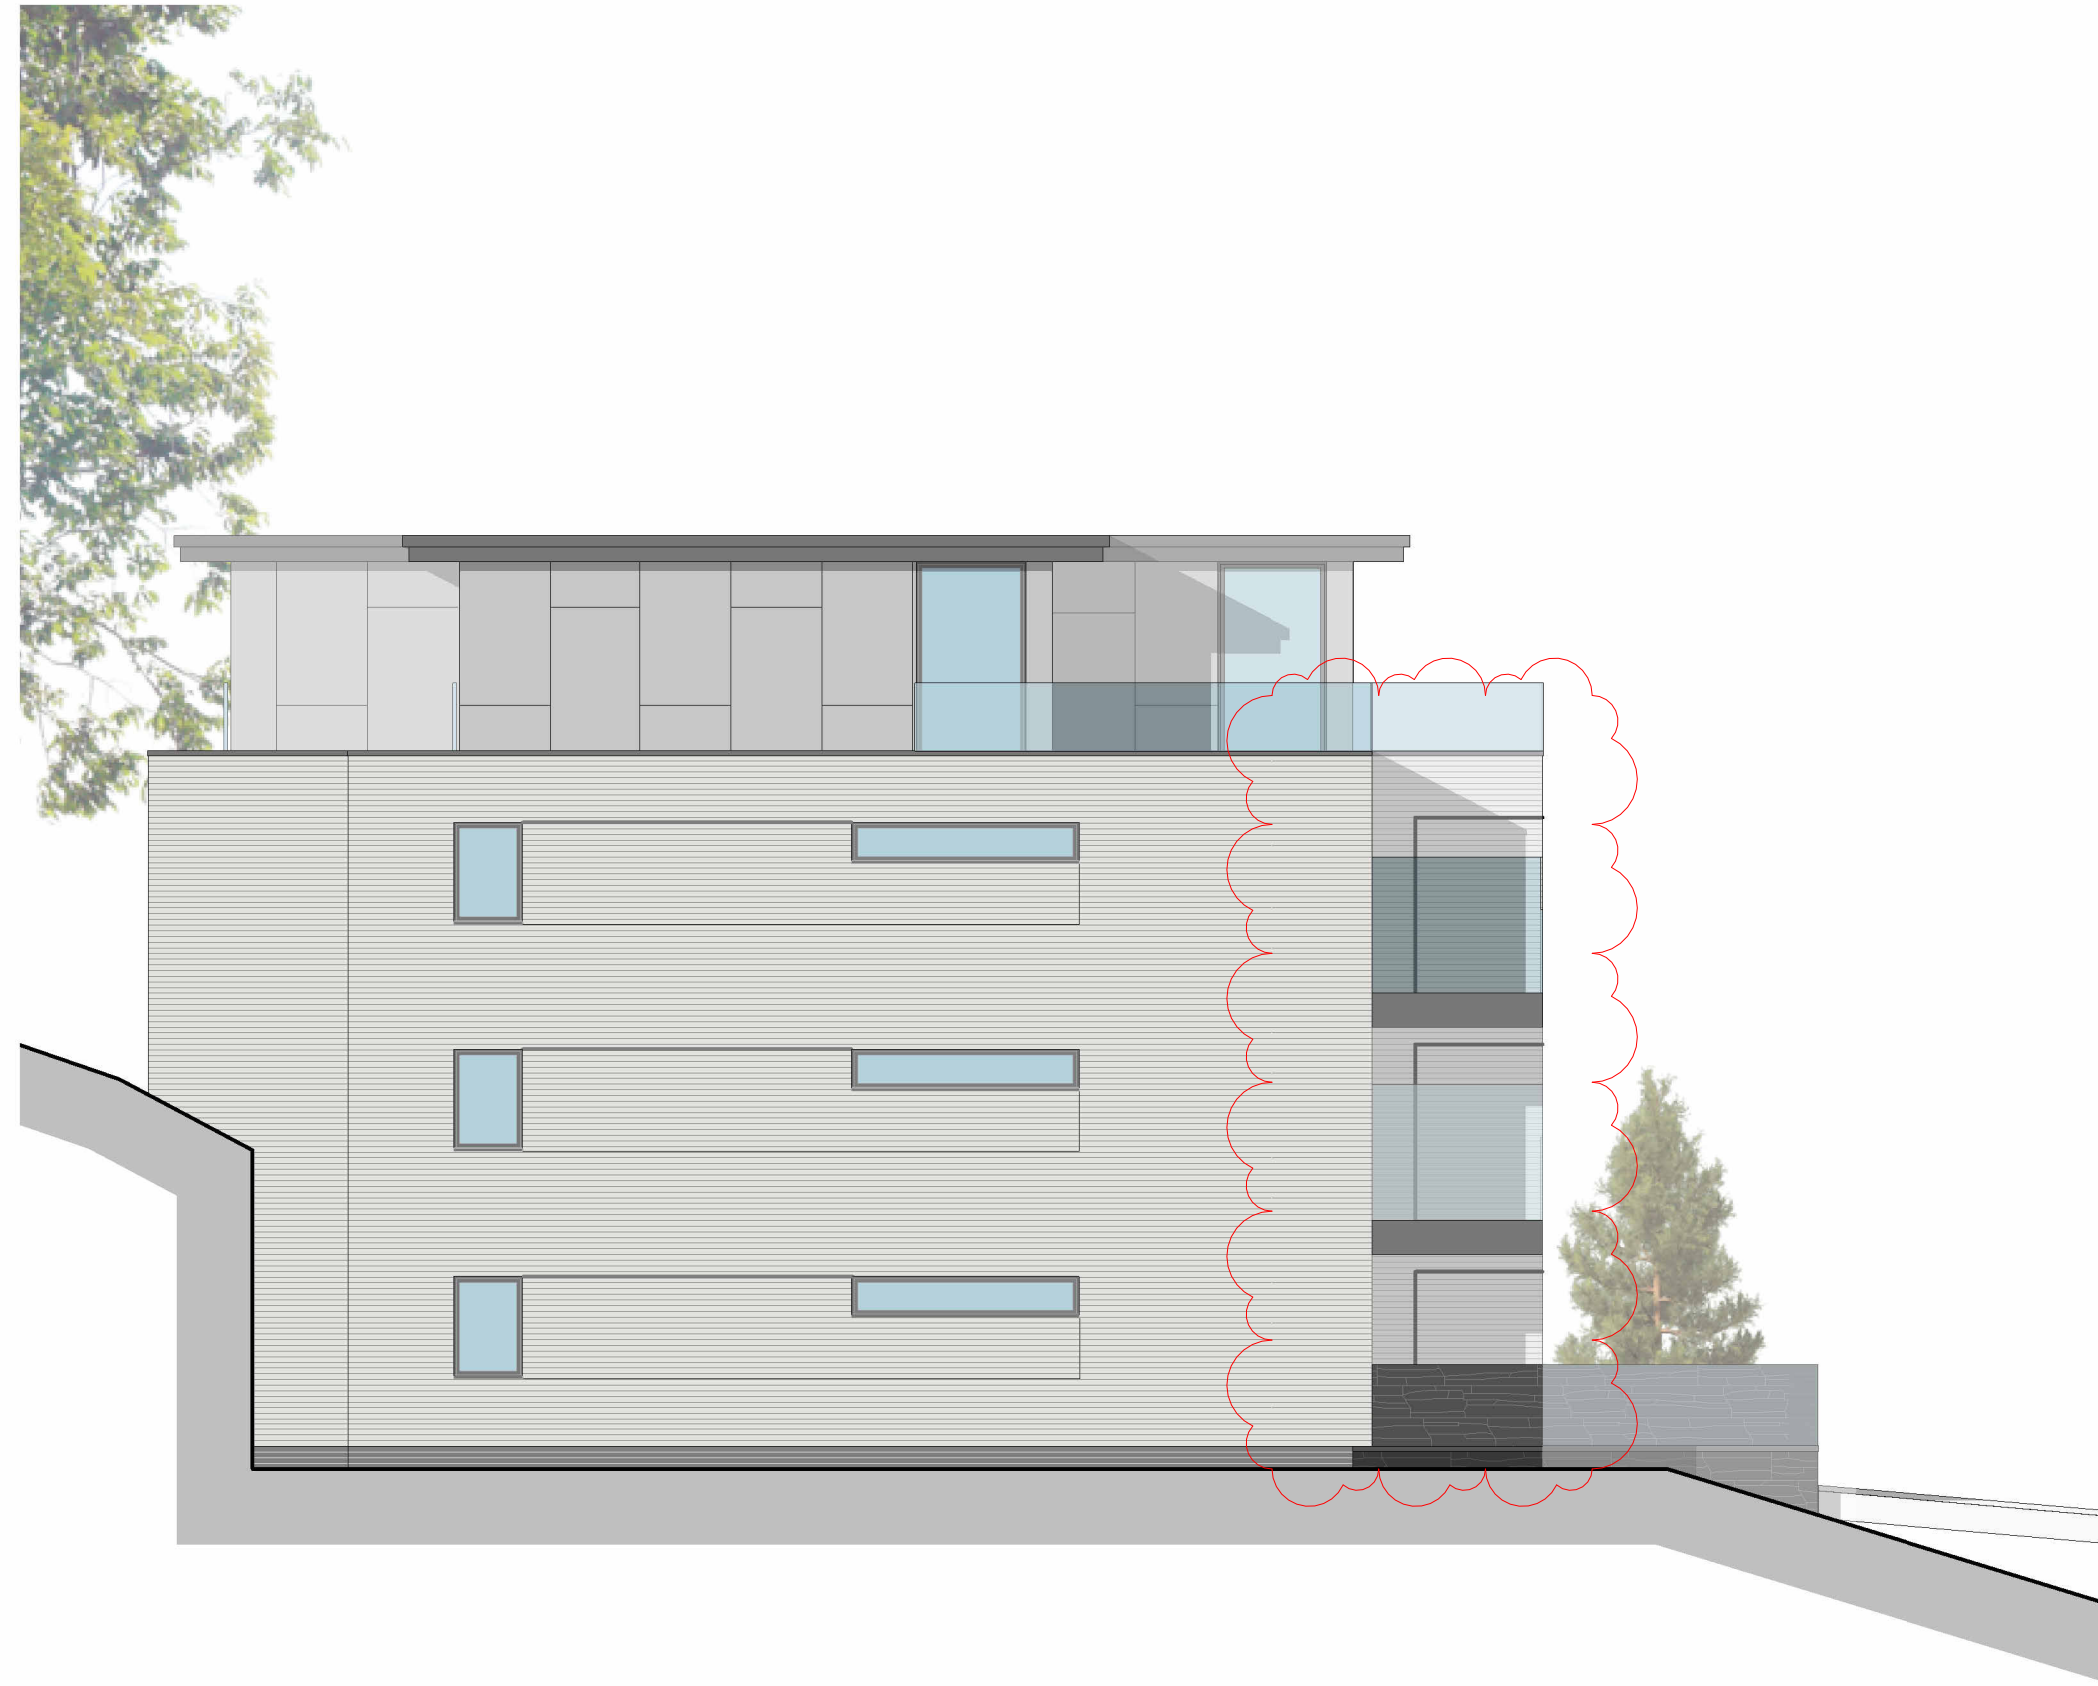


Side Elevation 2

- - - Height of Original Submission
- - - Outline of Implemented Approval
- - - Outline of original house



Coverlam pirineos grafito
grey tile - top floor

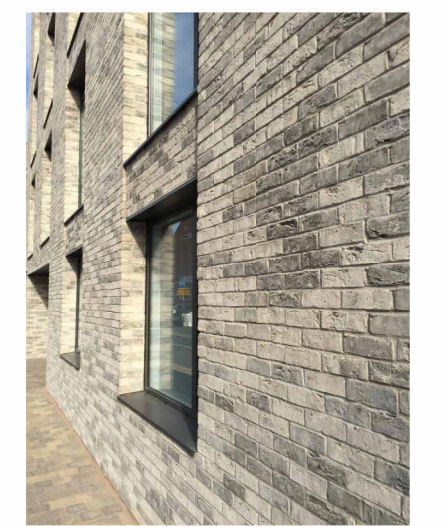

BEA Burwell White
Dark Brick




Taylor Maxwell Black
Slate - Lower Ground

Windows/ Doors: Light grey aluminium


Balcony: Light grey aluminium fascias with
glazed balustrade



Rear Elevation

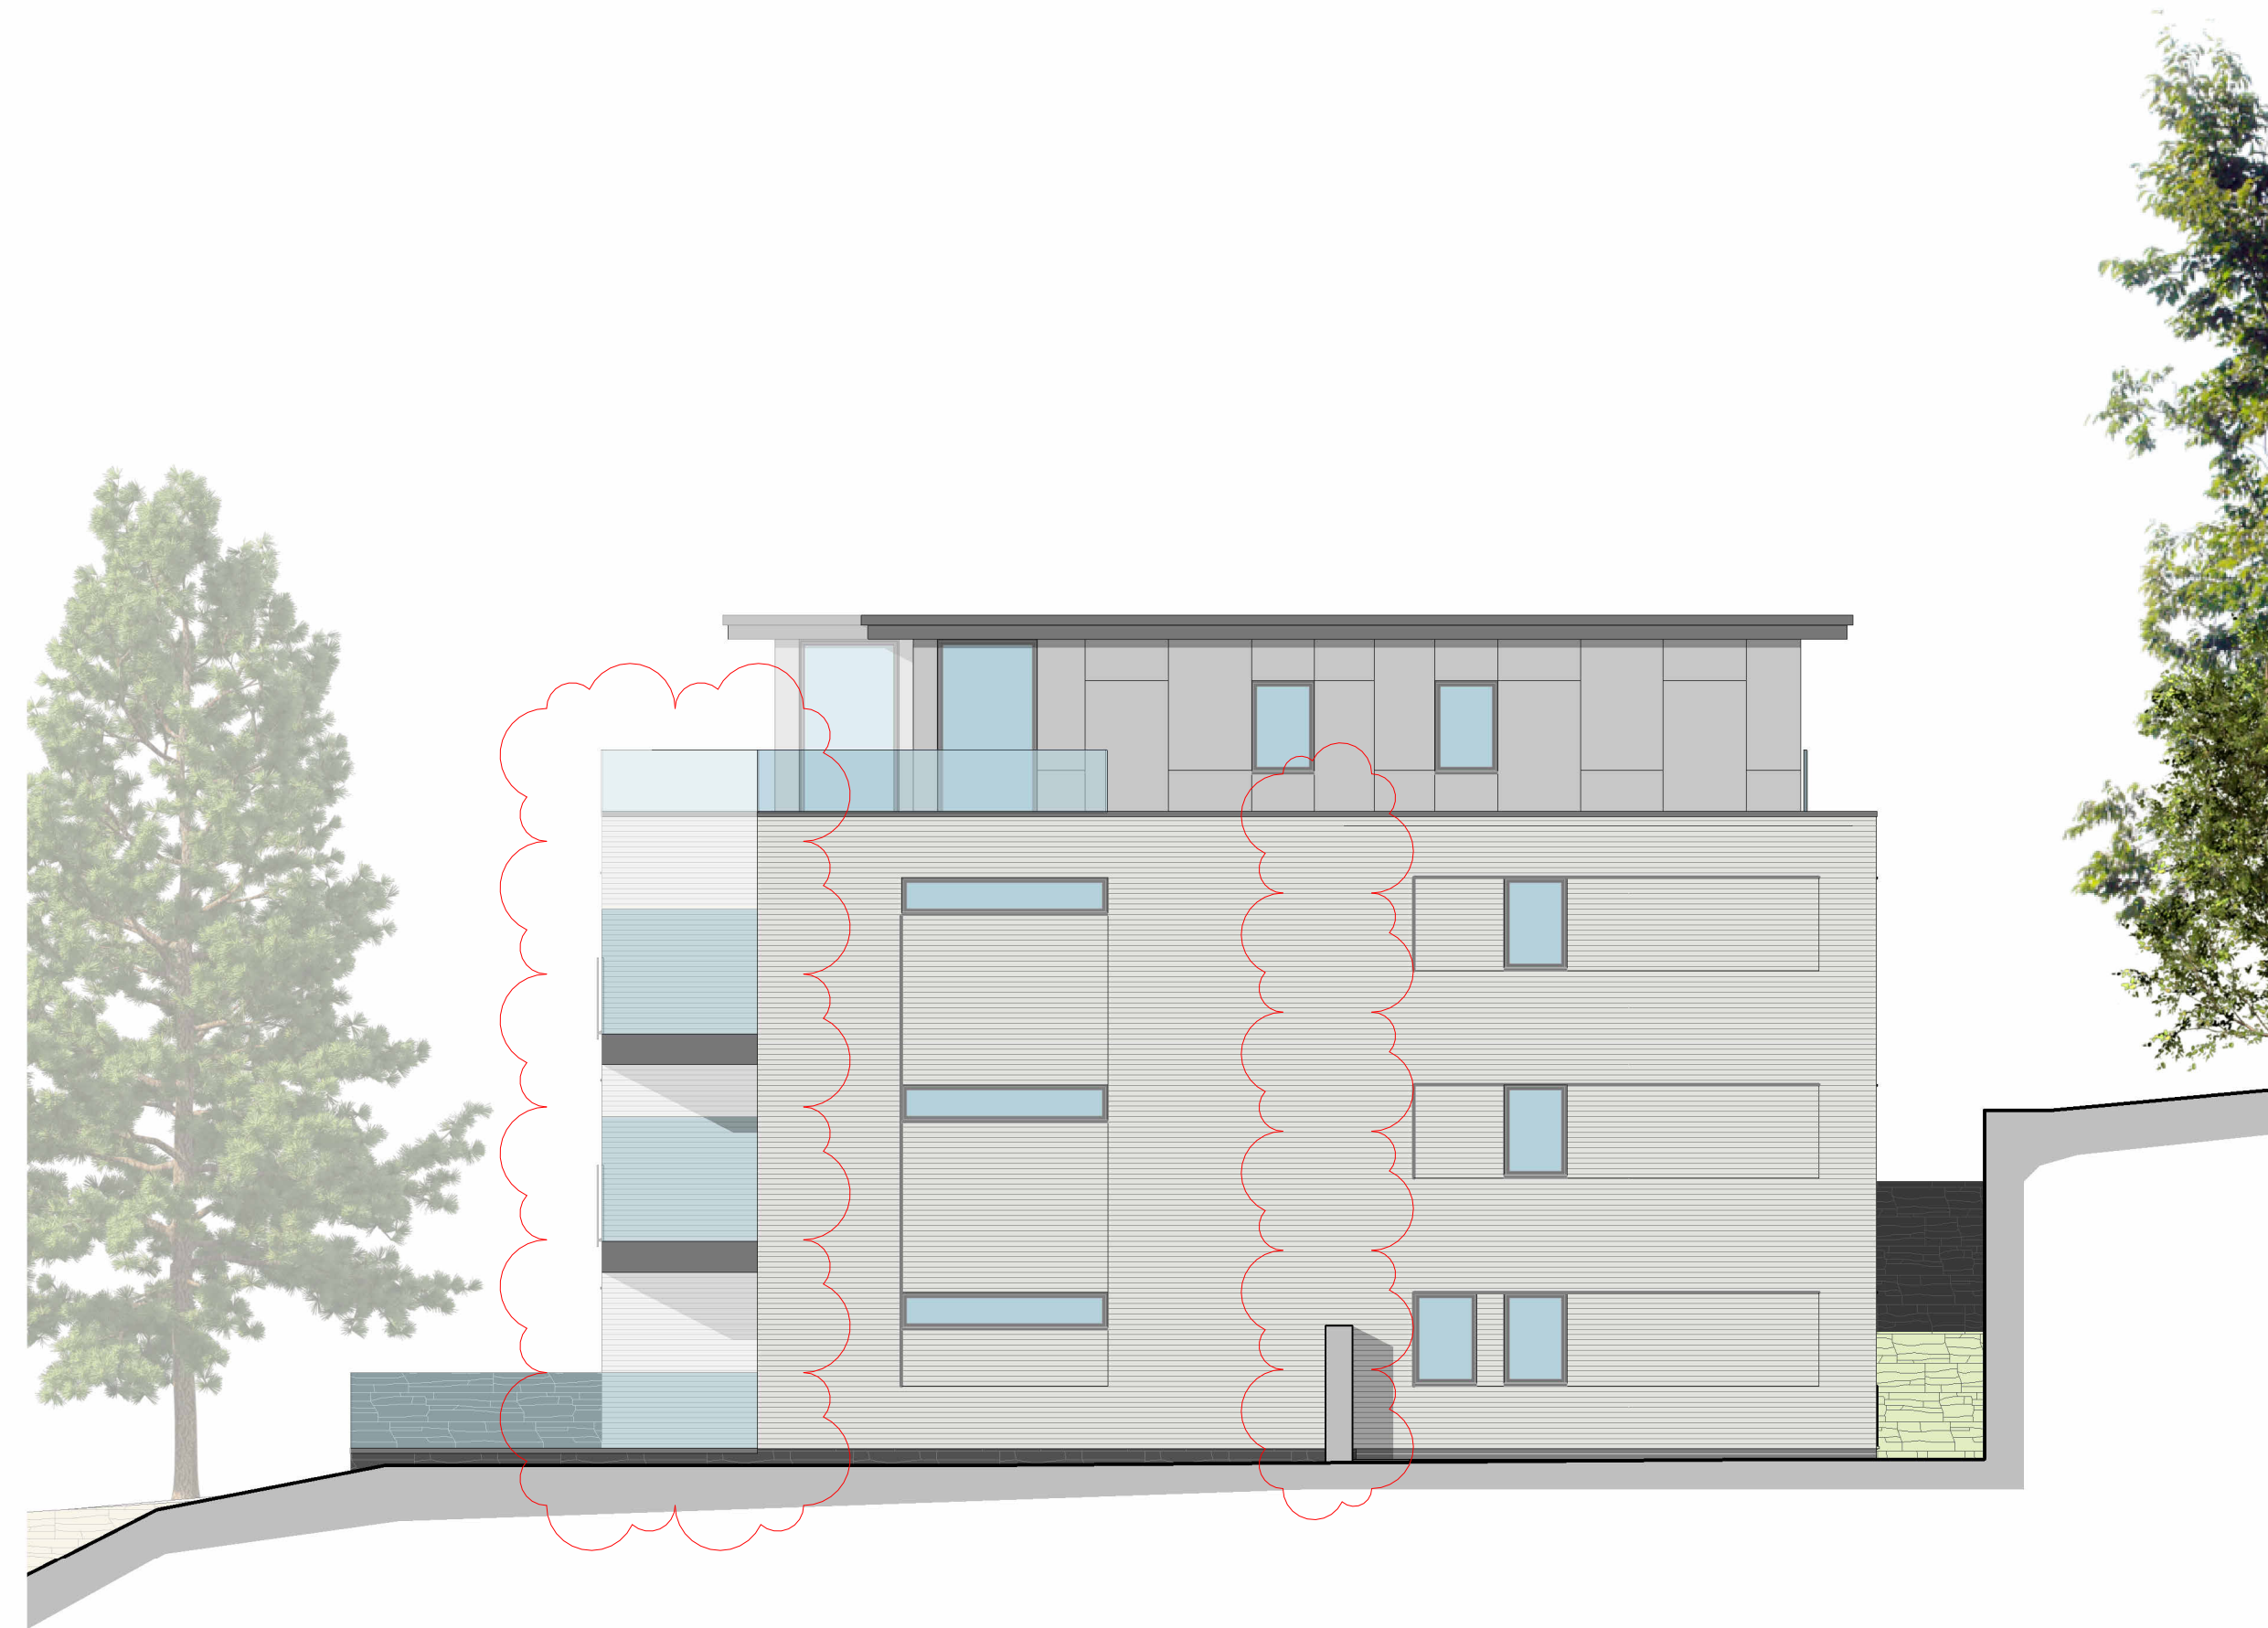

Side Elevation

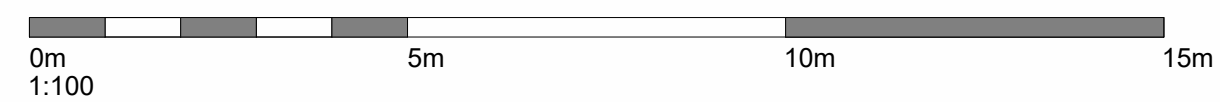

NOTES
Do not scale from drawing, figured dimensions to be used only
All dimensions to be verified on site. Any discrepancies are to be reported to the relevant parties.
The content of the drawing remain the copyright of Union Architecture, no reproduction without written consent

revision	description	issued	date
C	Variation of Condition changes	JR	21/11/23
B	Updated to suit planners comments	IF	27.05.21
A	Juliette balconies for bedrooms 2,3,4,5	DH	30 11 20

address
42 Springfield Road, Poole
BH14 0LQ
title
Elevations

proj no.	dwg no.	date	status
20-155	05	07/23/20	PL
revision	drawn	checked	scale
C	JR	IF	1 : 100
	drawn	checked	size
			A1