

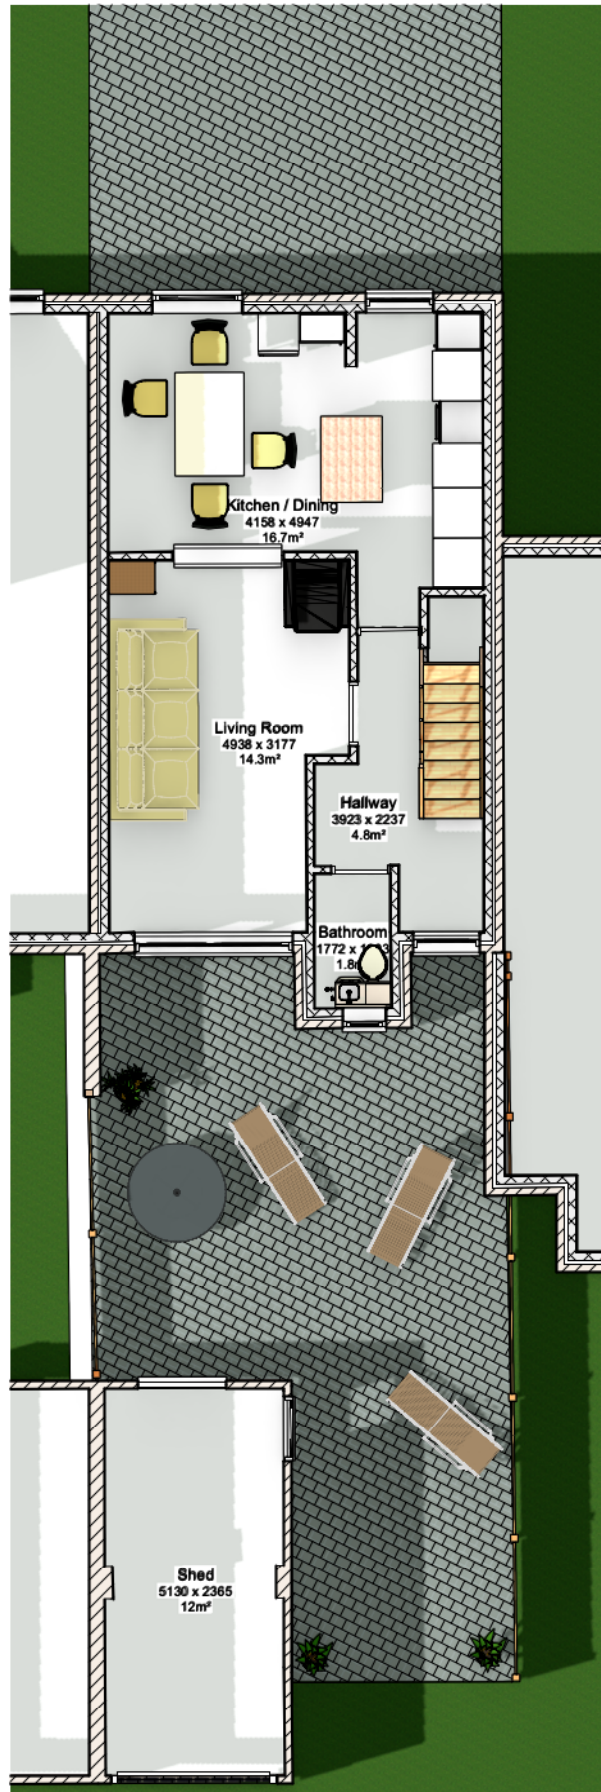


Proposed Plan Notes


1. New stairs leading from the first floor up to the proposed loft conversion.
2. New box dormer installed to north elevation of existing pitched roof.
3. New velux windows to be installed in pitched roof.
4. Proposed en suite installed in loft.

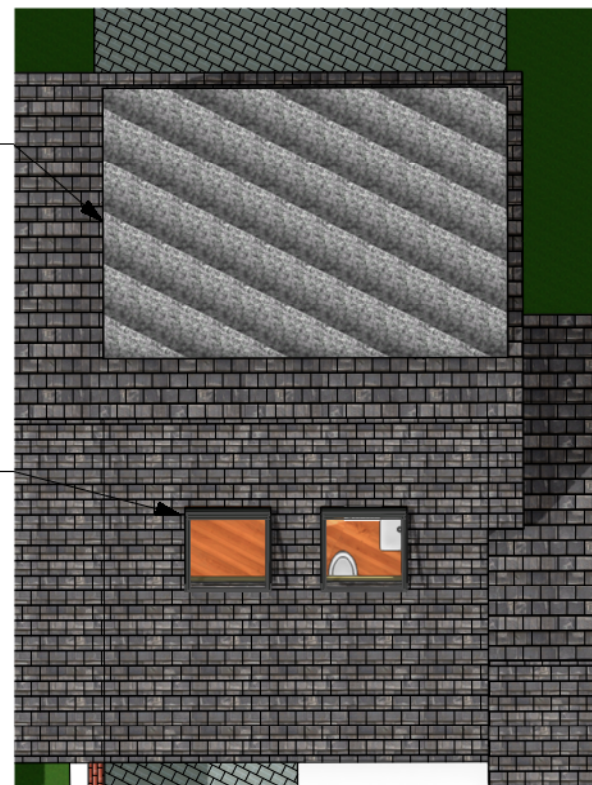


1 Ground Floor Plan - Proposed
Scale: 1:100

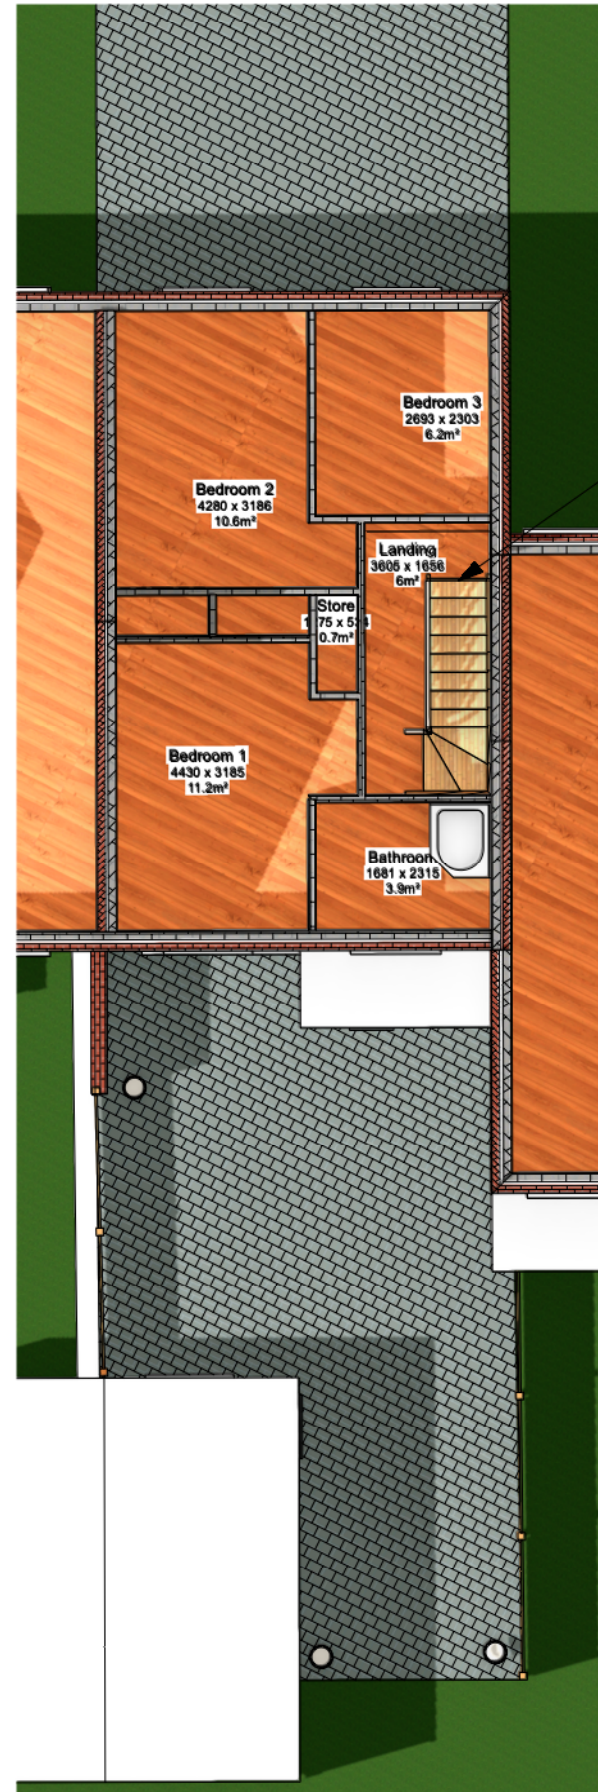

4 Roof Plan - Proposed
Scale: 1:100

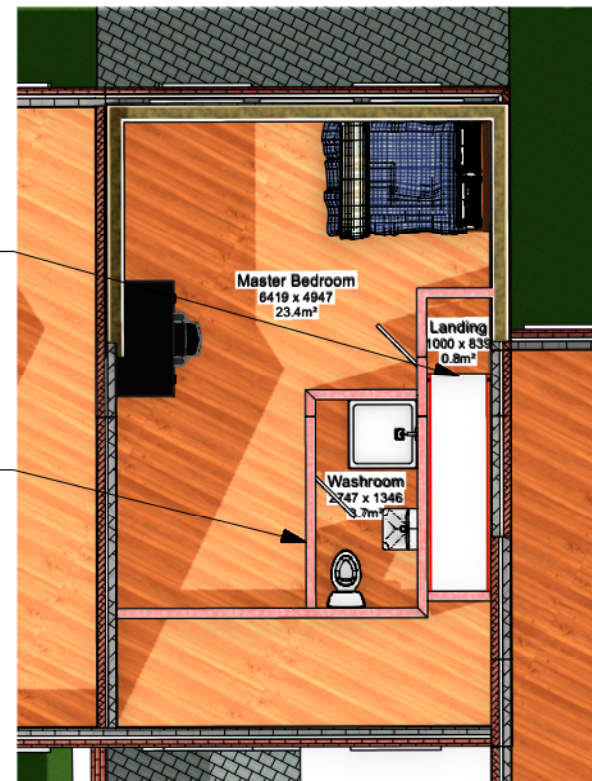

3 Loft Plan - Proposed
Scale: 1:100

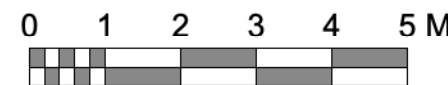

THE DESIGN SOCIAL

134 Kirkby Road Barwell LE9 8FN UK
T: +44 (0)1455 446521 F: +44 (0)1455 446521
E: admin@thedesignsocial.com

GENERAL DRAWING NOTES

© This drawing is not to be shown to any Third Party unless agreed by The Design Social.

This drawing shows 'design intent' only. It is the responsibility of the appointed contractor to finalise development, using specialists approved by The Design Social, & produce detailed working drawings. ALL working drawings to be approved by The Design Social prior to manufacture.

REV.	DATE	NOTES	REV. BY

THE DESIGN SOCIAL

Monica Passoni
25 Boundary Close, Woodstock, OX20 1LR
Proposed Plans

AUTHOR	O.R.	DATE	05/10/2023	APPROVED	M.P.
SCALE	1:100 @ A3		READ WITH	0264 (A) GA 001	
DRAWING No.	0264	(A)	GA	006	
Project No.	Type	Area	Number	Rev	
DRAWING STATUS	For Approval				