



COPYRIGHT: The copyright of this drawing is vested in Lawrenson Associates Ltd. It shall not be used without permission for any purpose. DO NOT SCALE FROM THIS DRAWING FOR CONSTRUCTION PURPOSES - WORK TO FIGURED DIMENSIONS ONLY. ALL DIMENSIONS ARE IN MILLIMETRES UNLESS STATED OTHERWISE.


NOTES

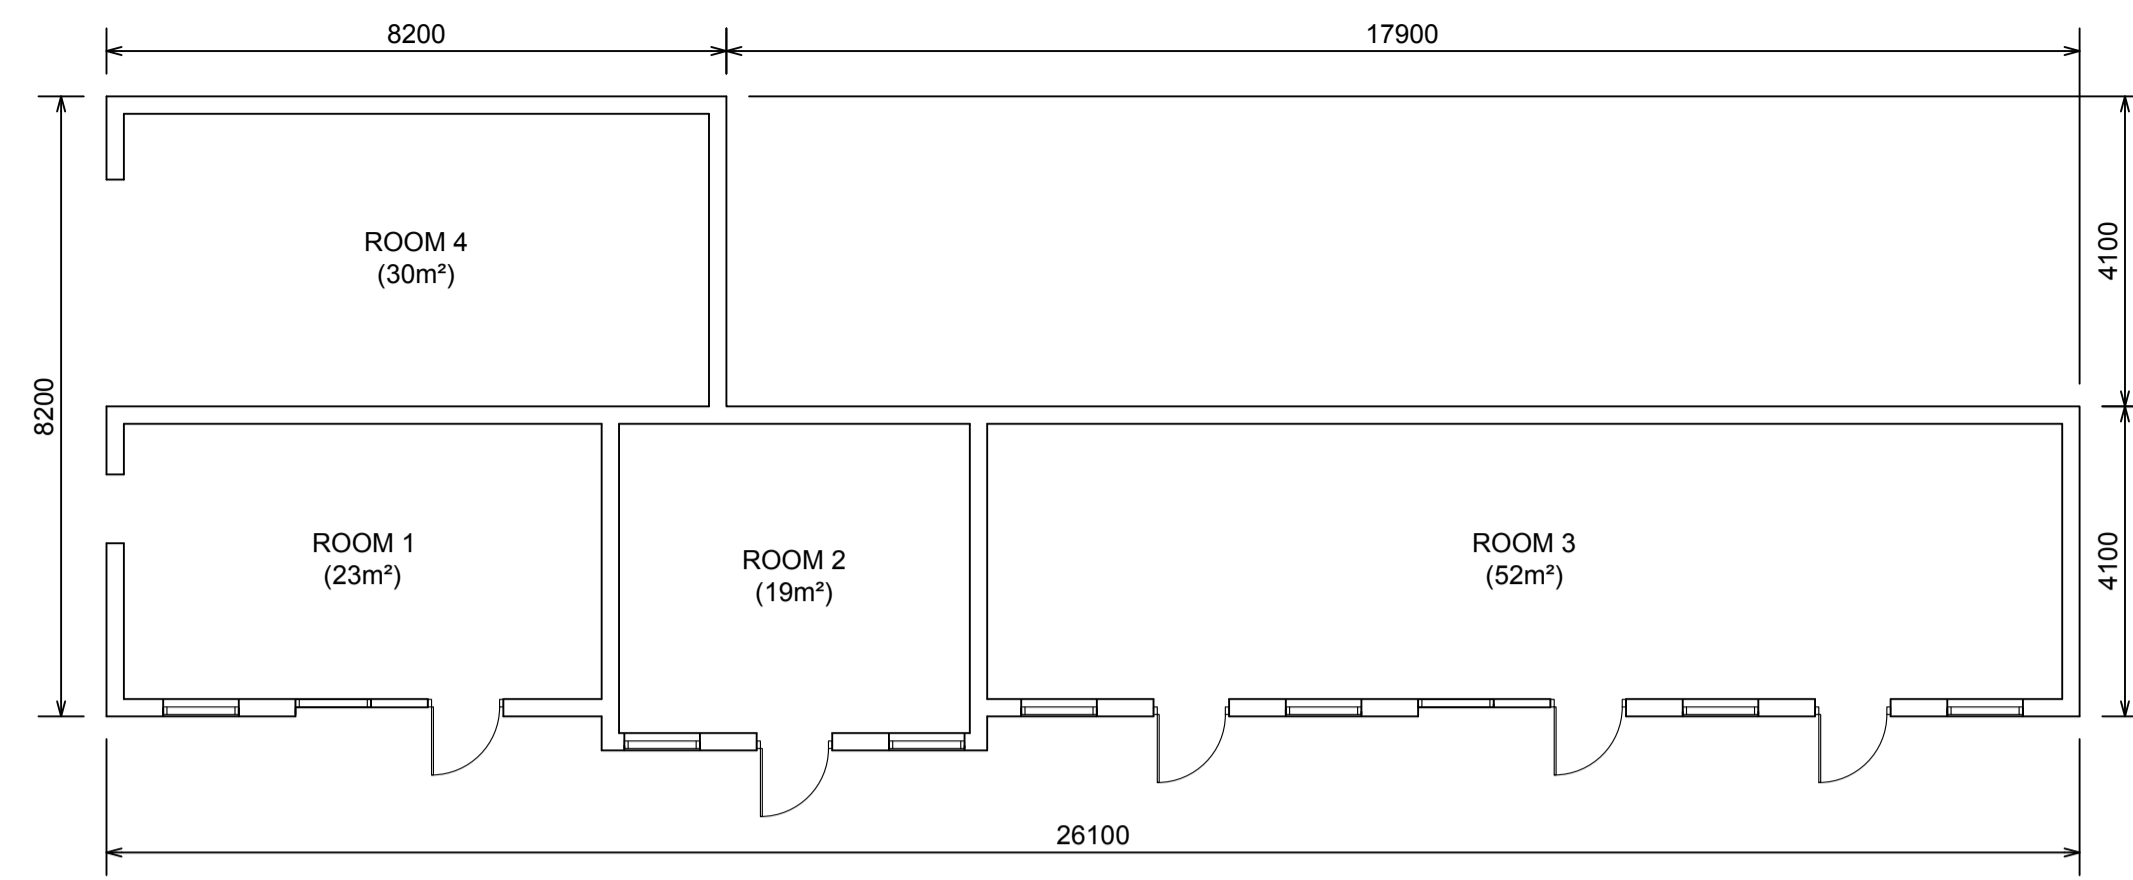


OUTBUILDING 11: GROUND FLOOR PLAN - AS EXISTING (124m²)

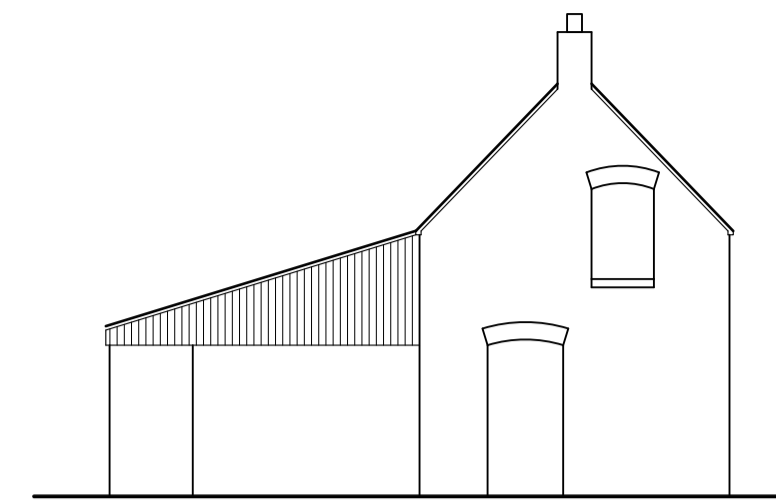


OUTBUILDING 11: L/H SIDE ELEVATION AS EXISTING

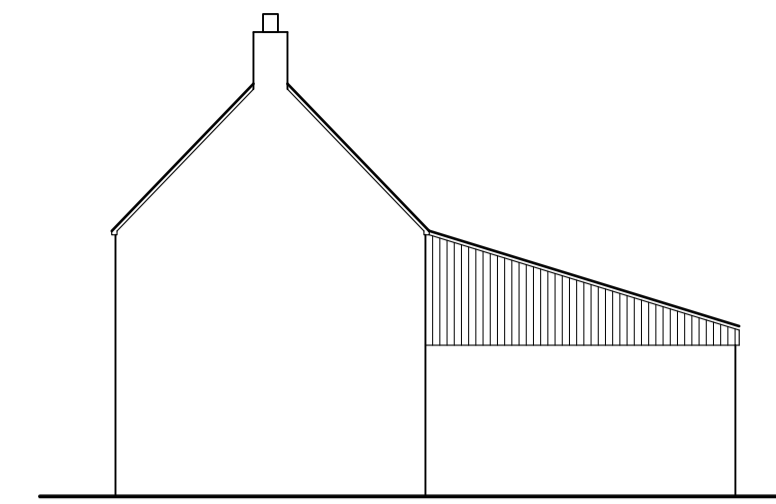


OUTBUILDING 11: R/H SIDE ELEVATION AS EXISTING

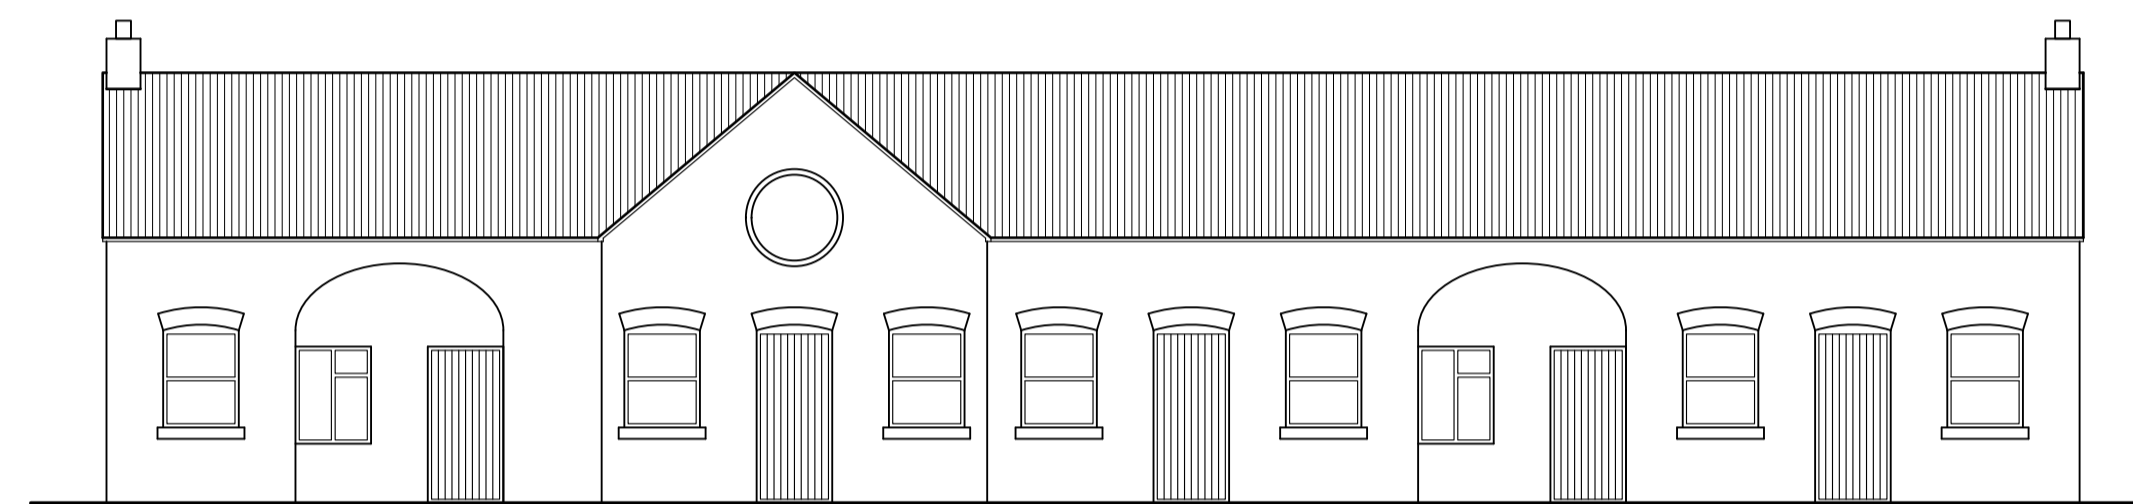

OUTBUILDING 11: FRONT ELEVATION - AS EXISTING

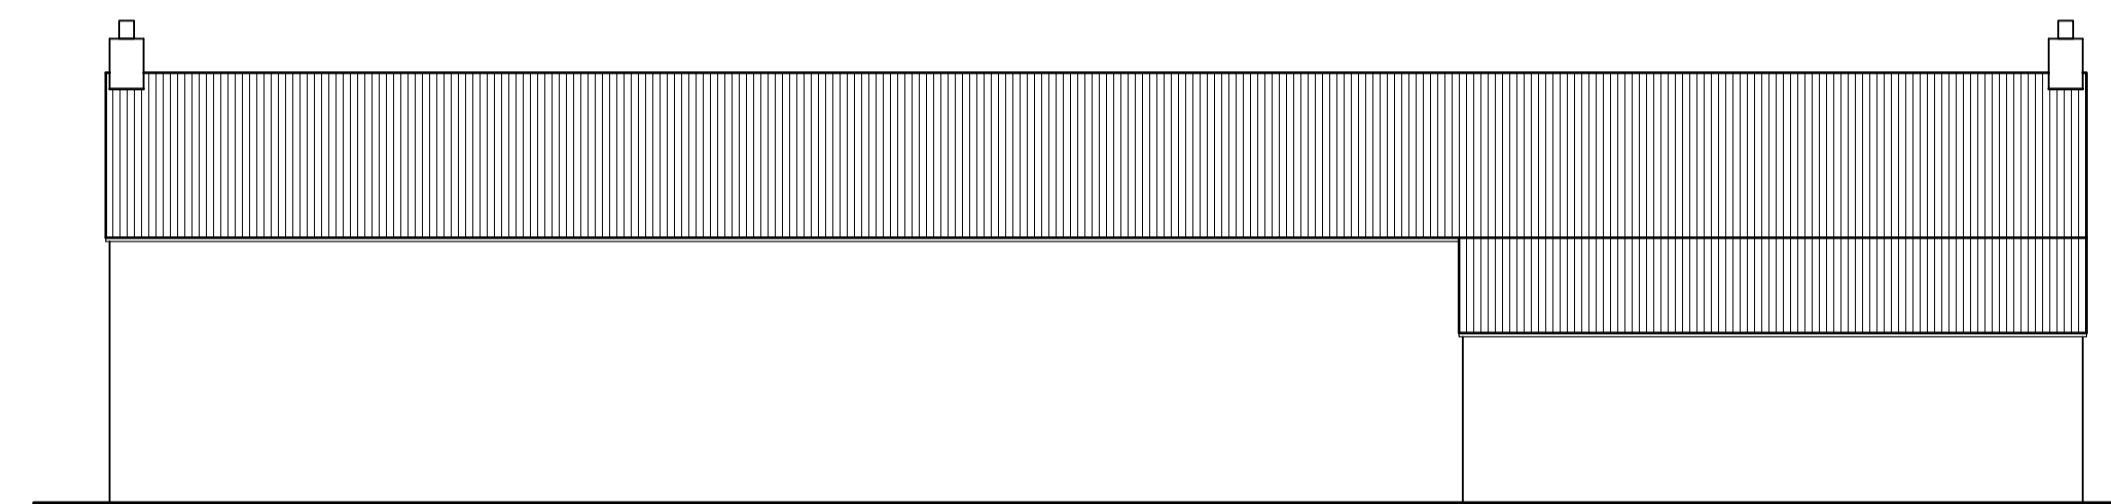


OUTBUILDING 11: REAR ELEVATION - AS EXISTING

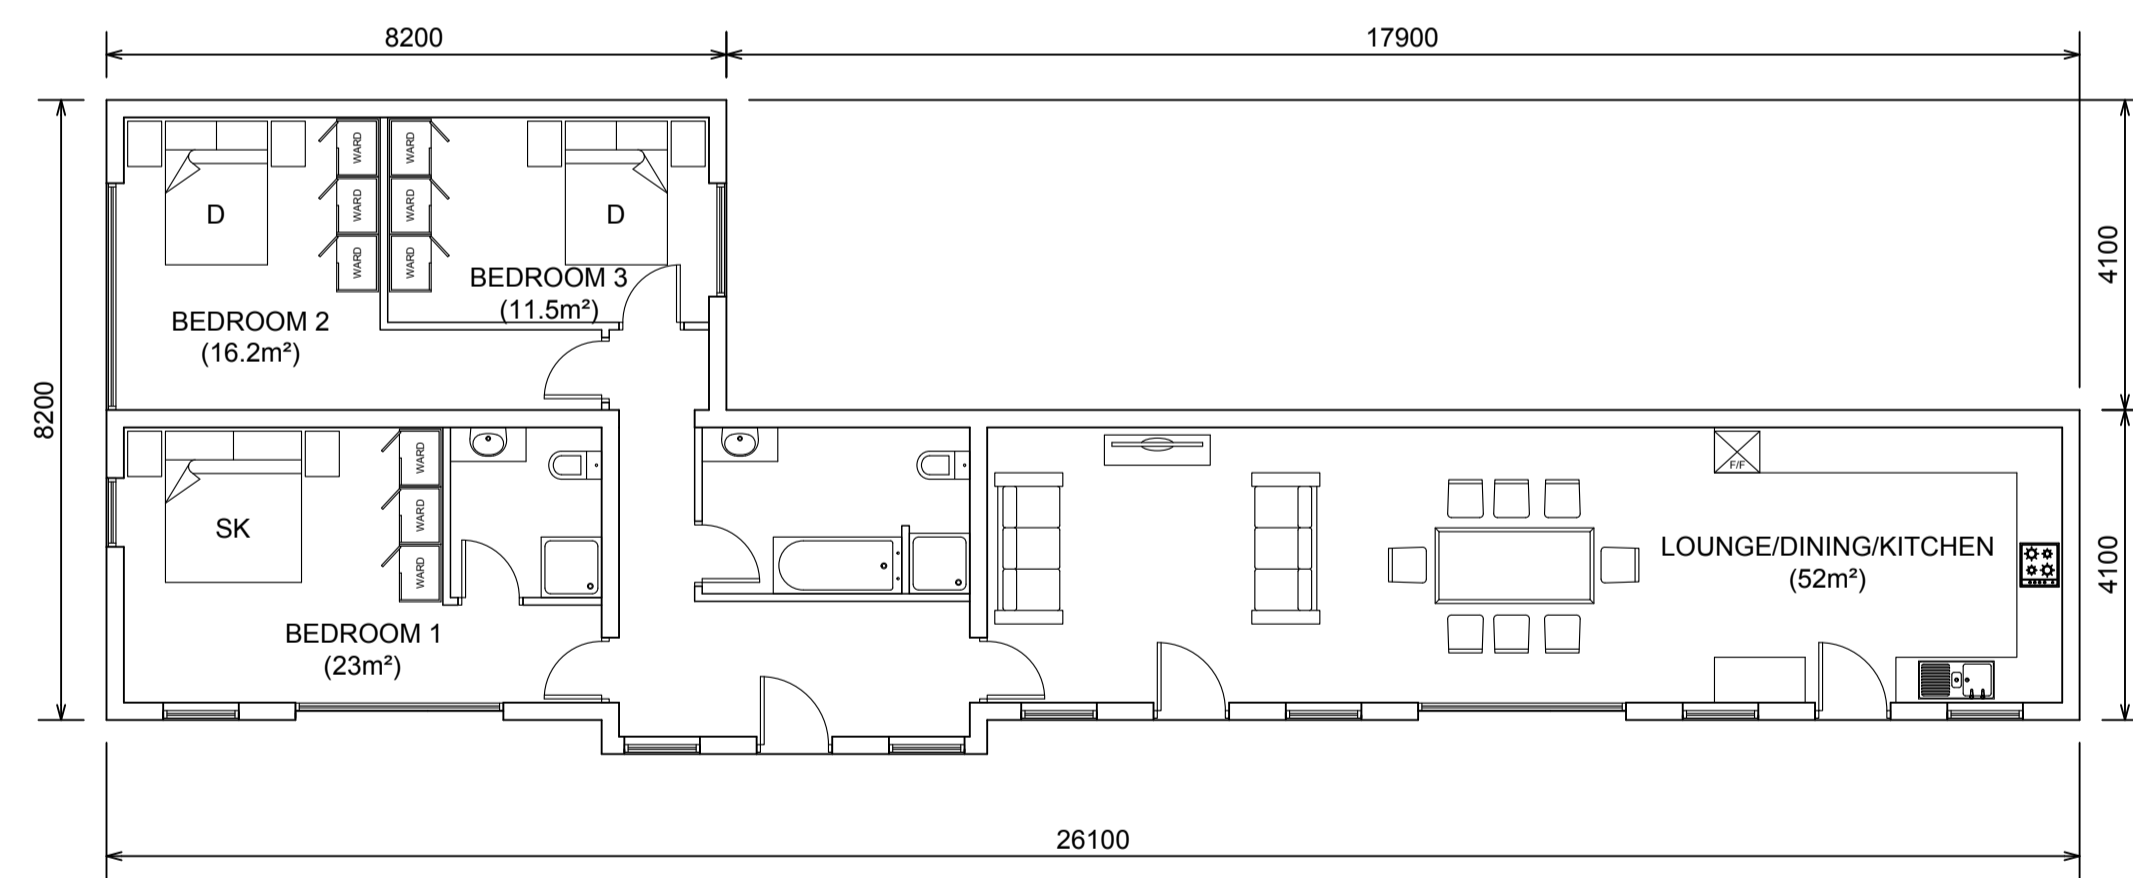


OUTBUILDING 11: GROUND FLOOR PLAN - AS PROPOSED




OUTBUILDING 11: L/H SIDE ELEVATION AS PROPOSED

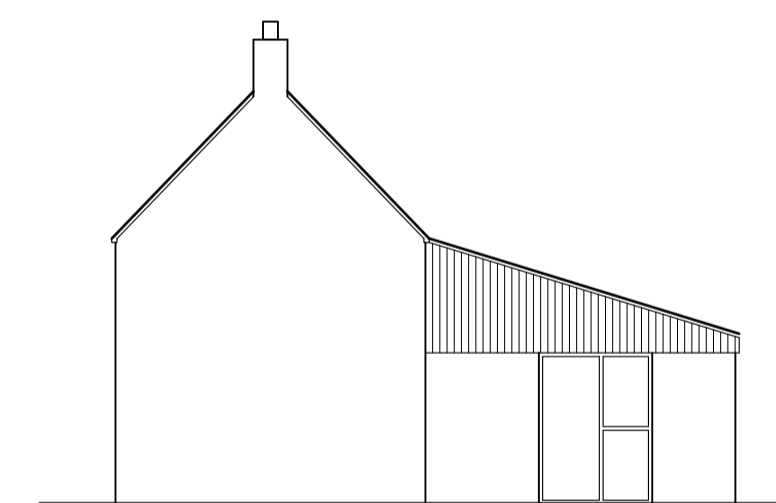


OUTBUILDING 11: R/H SIDE ELEVATION AS PROPOSED

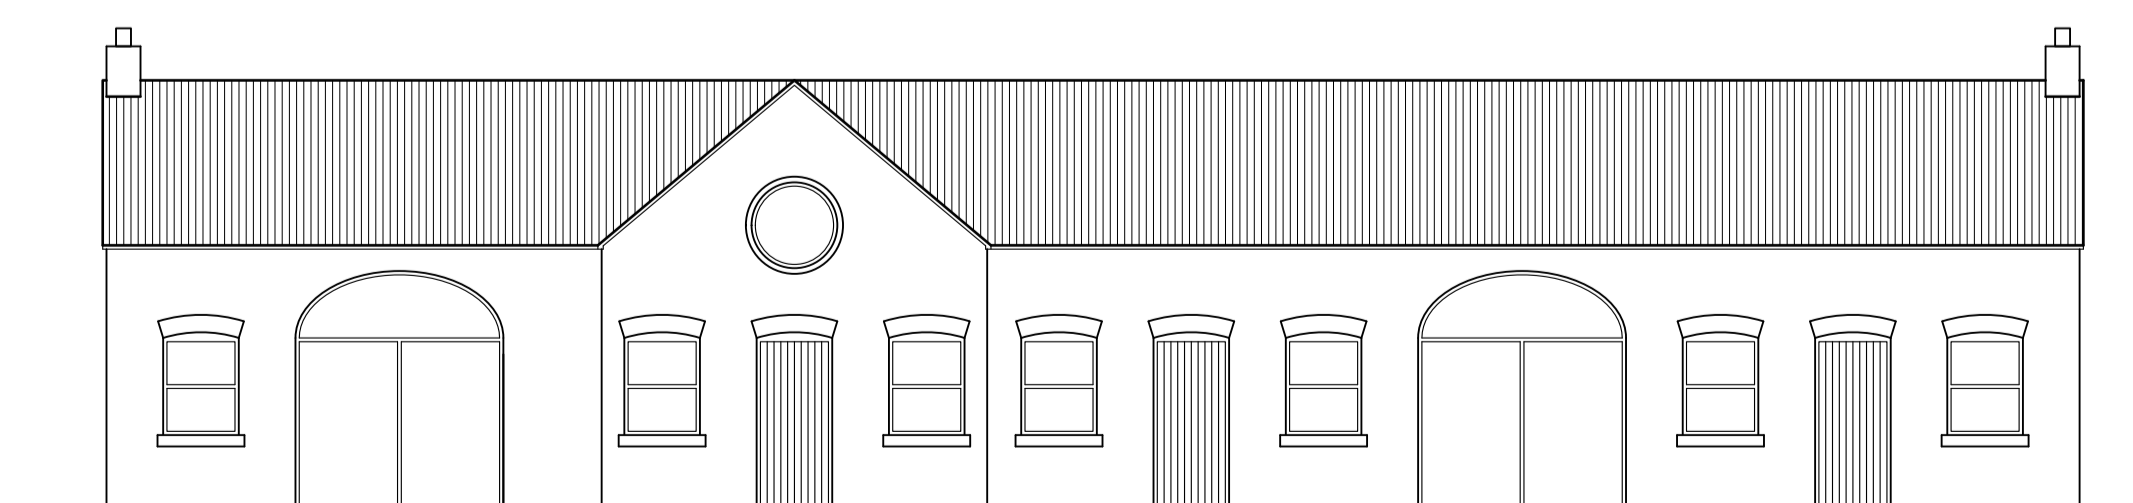

OUTBUILDING 11: FRONT ELEVATION - AS PROPOSED

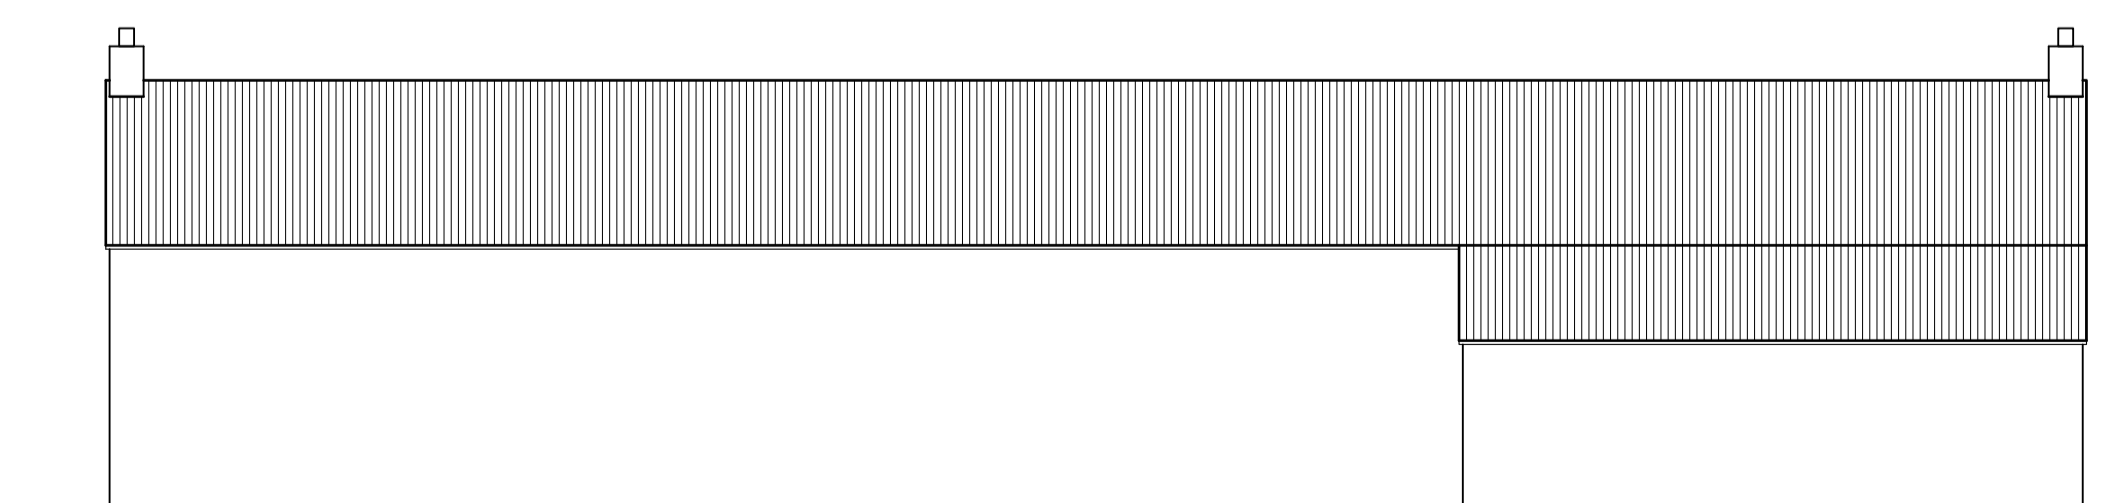

OUTBUILDING 11: REAR ELEVATION - AS PROPOSED

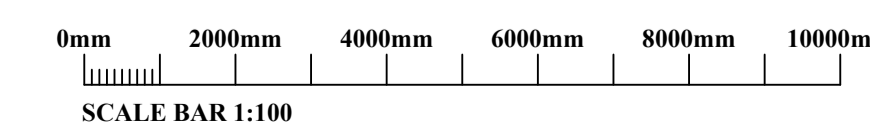

Rev	Description	Date
A	Omitted door added to elevations.	03/01/24

Project  
**STANLEY HOUSE FARM**  
**BLACKBROOK**  
**ST HELENS**  
**WA11 0AE**

Client  
**BARROW & COOK SOLICITORS**

Contract No	Drq. No	Revision	Scale	1:100	@A1
<b>6571</b>	<b>1</b>	<b>A</b>	By DS	Date	
			Chkd HTL		DEC 2023

Drawing Title  
**OUTBUILDING No. 11**

**LAWRENSON ASSOCIATES**  
**Consulting Structural Engineers**  
**Planning & Development Consultants**  
**Architectural Services**

1 THE GLOBE  
142 HARDSHAW ST.  
ST. HELENS  
WA10 1JT  
Telephone: (01744) 733446  
www.lawrensonassociates.co.uk  
E-mail: info@lawrensonassociates.co.uk